


8/23/99



PROJ. REFERENCE NO.
R-2915B

SHEET NO.
X-117

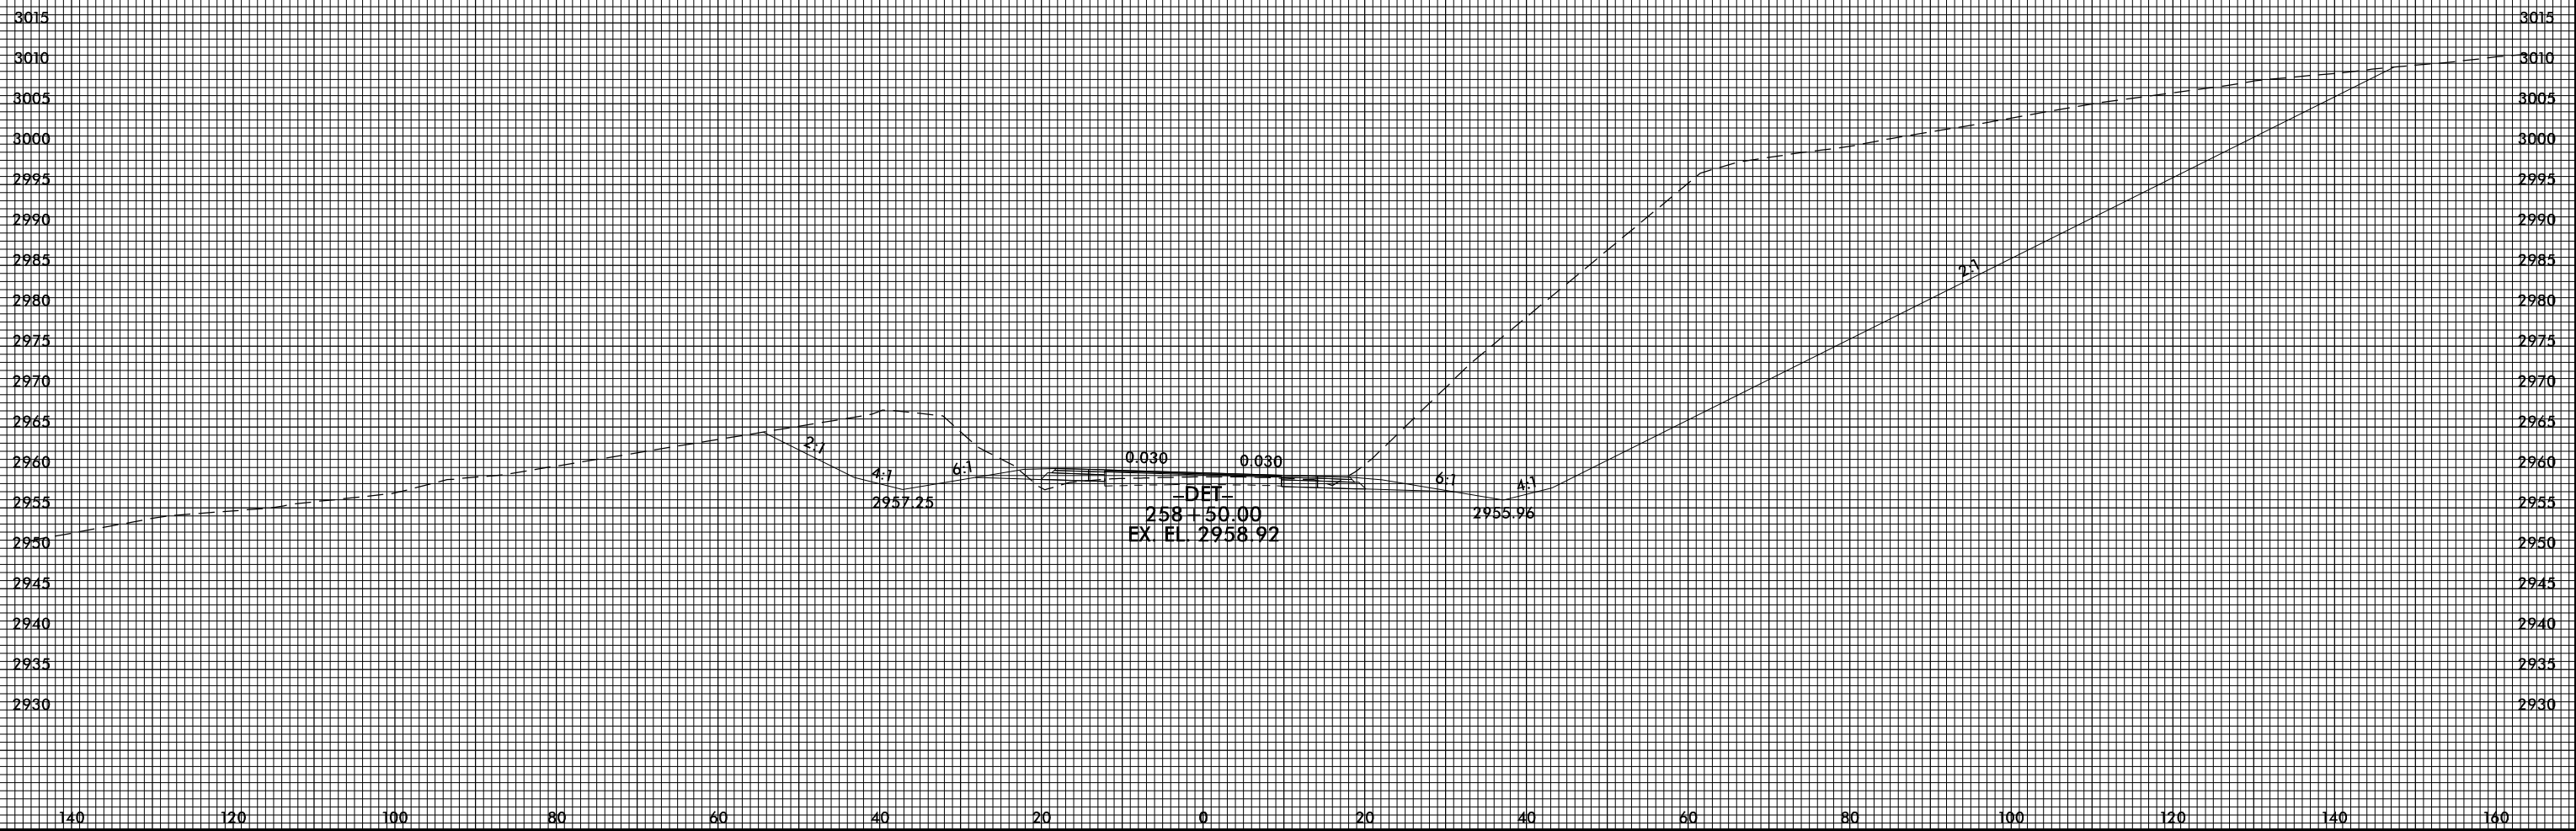

4/22/2015 5:00:33 PM
USER: JLE
JLE