


8/23/99



PROJ. REFERENCE NO.
R-2915B

SHEET NO.
X-119

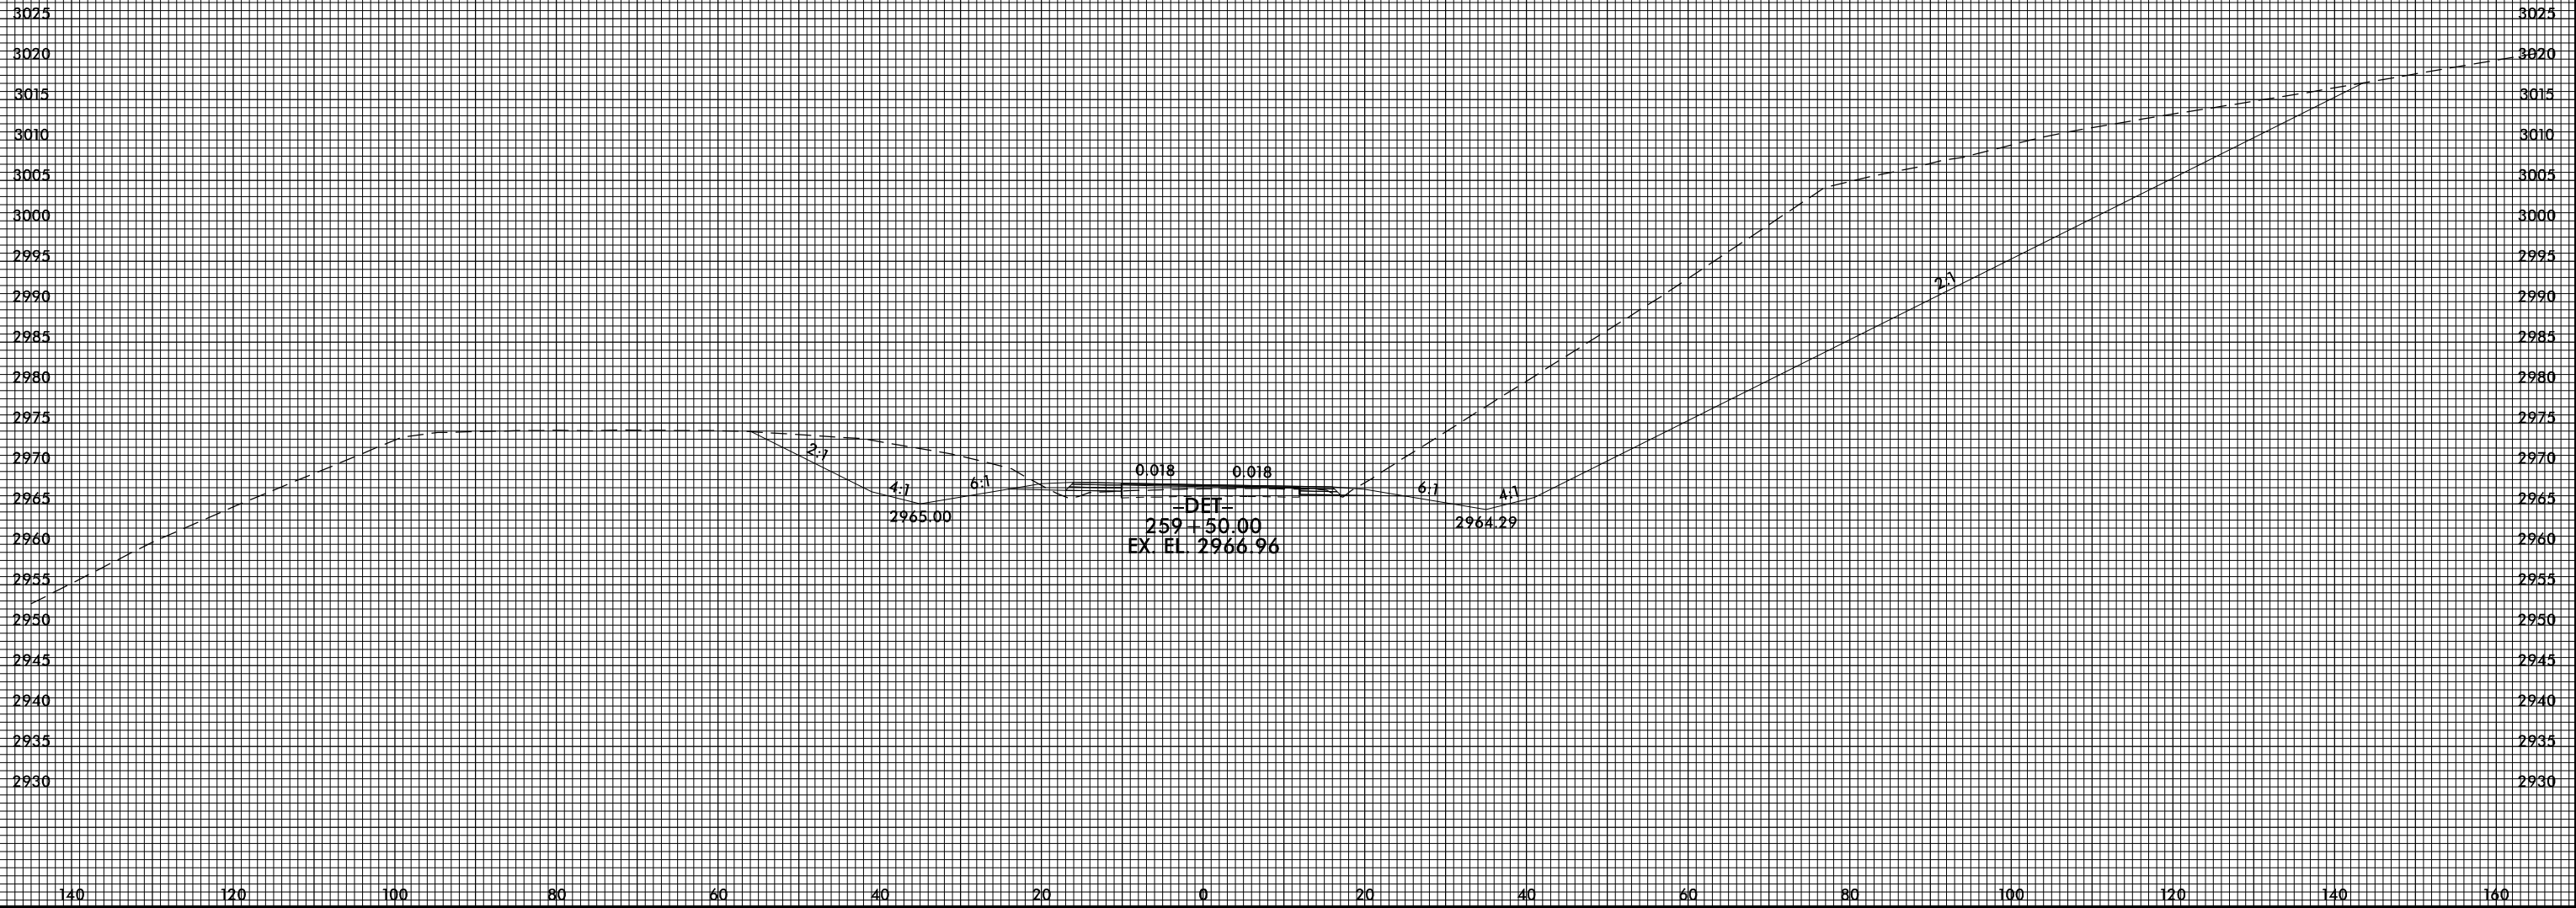

4/22/2015 5:00:36 PM
USER: JLEMANCO