



8/23/99

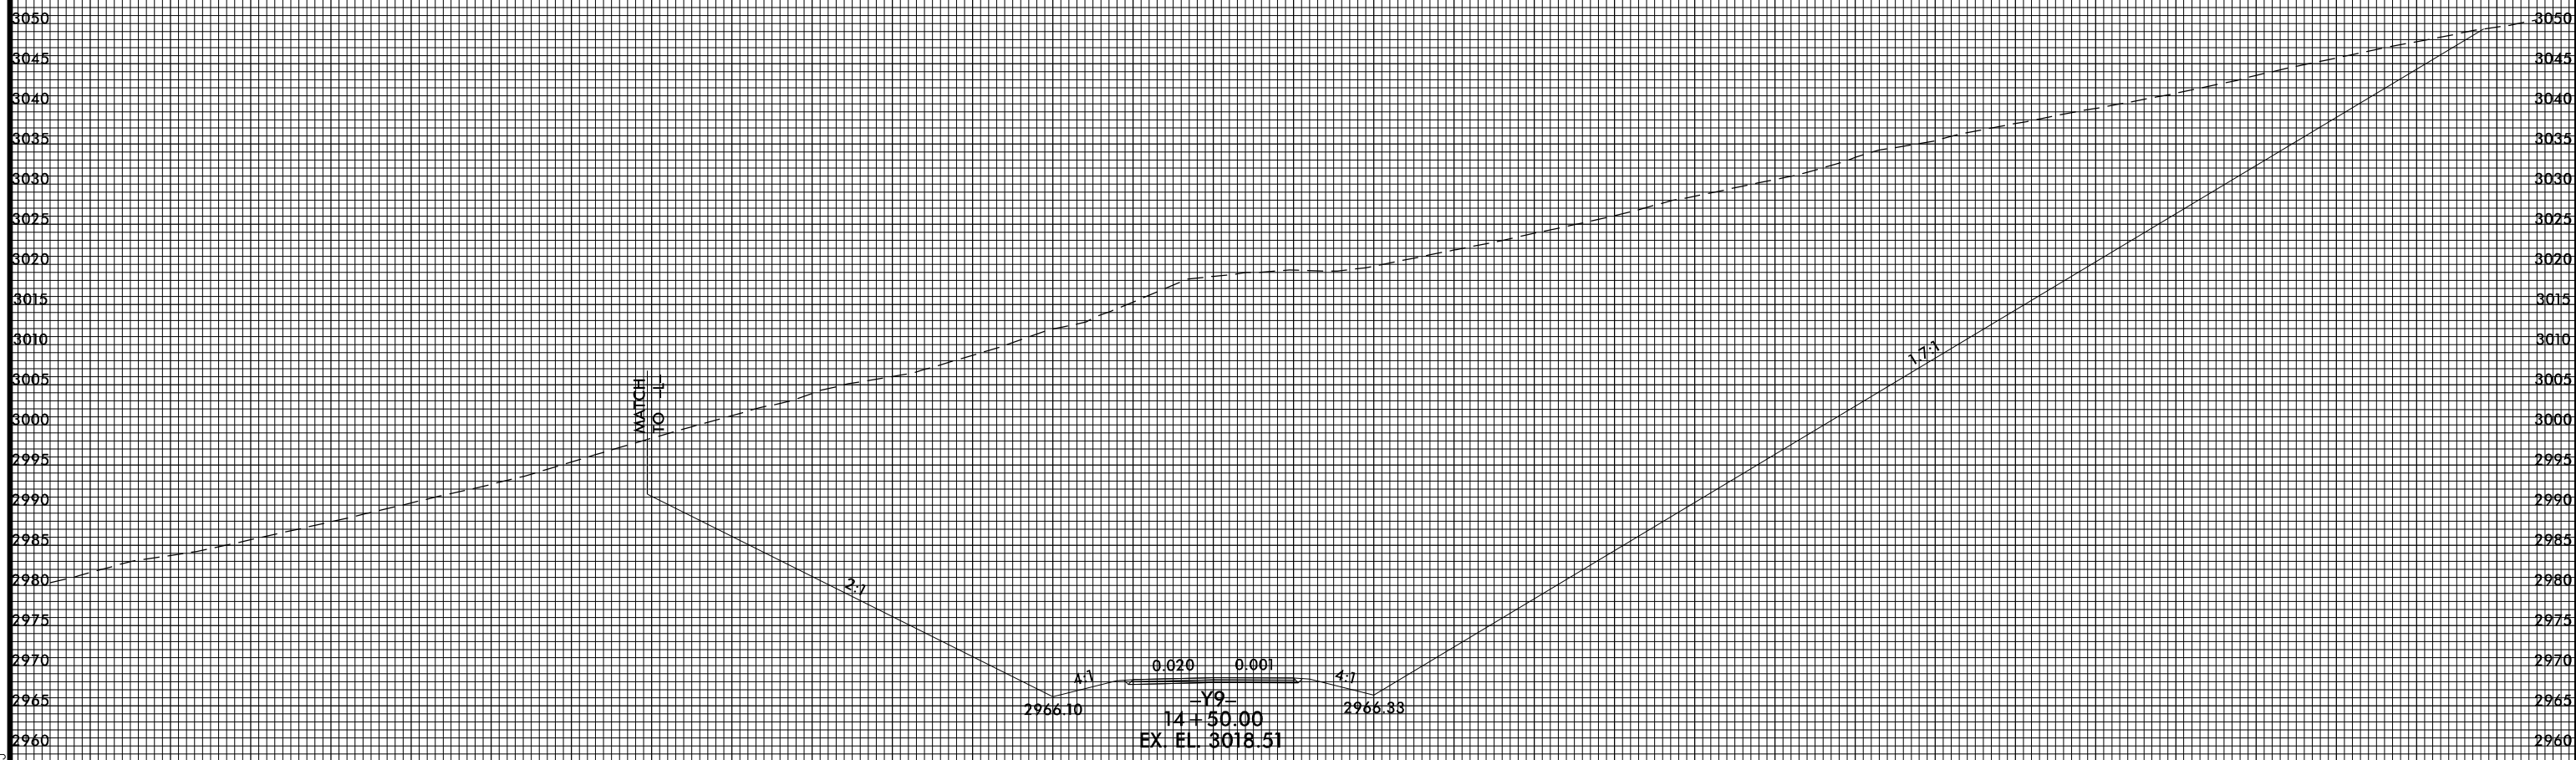

PROJ. REFERENCE NO.  
R-2915B

SHEET NO.  
X-128

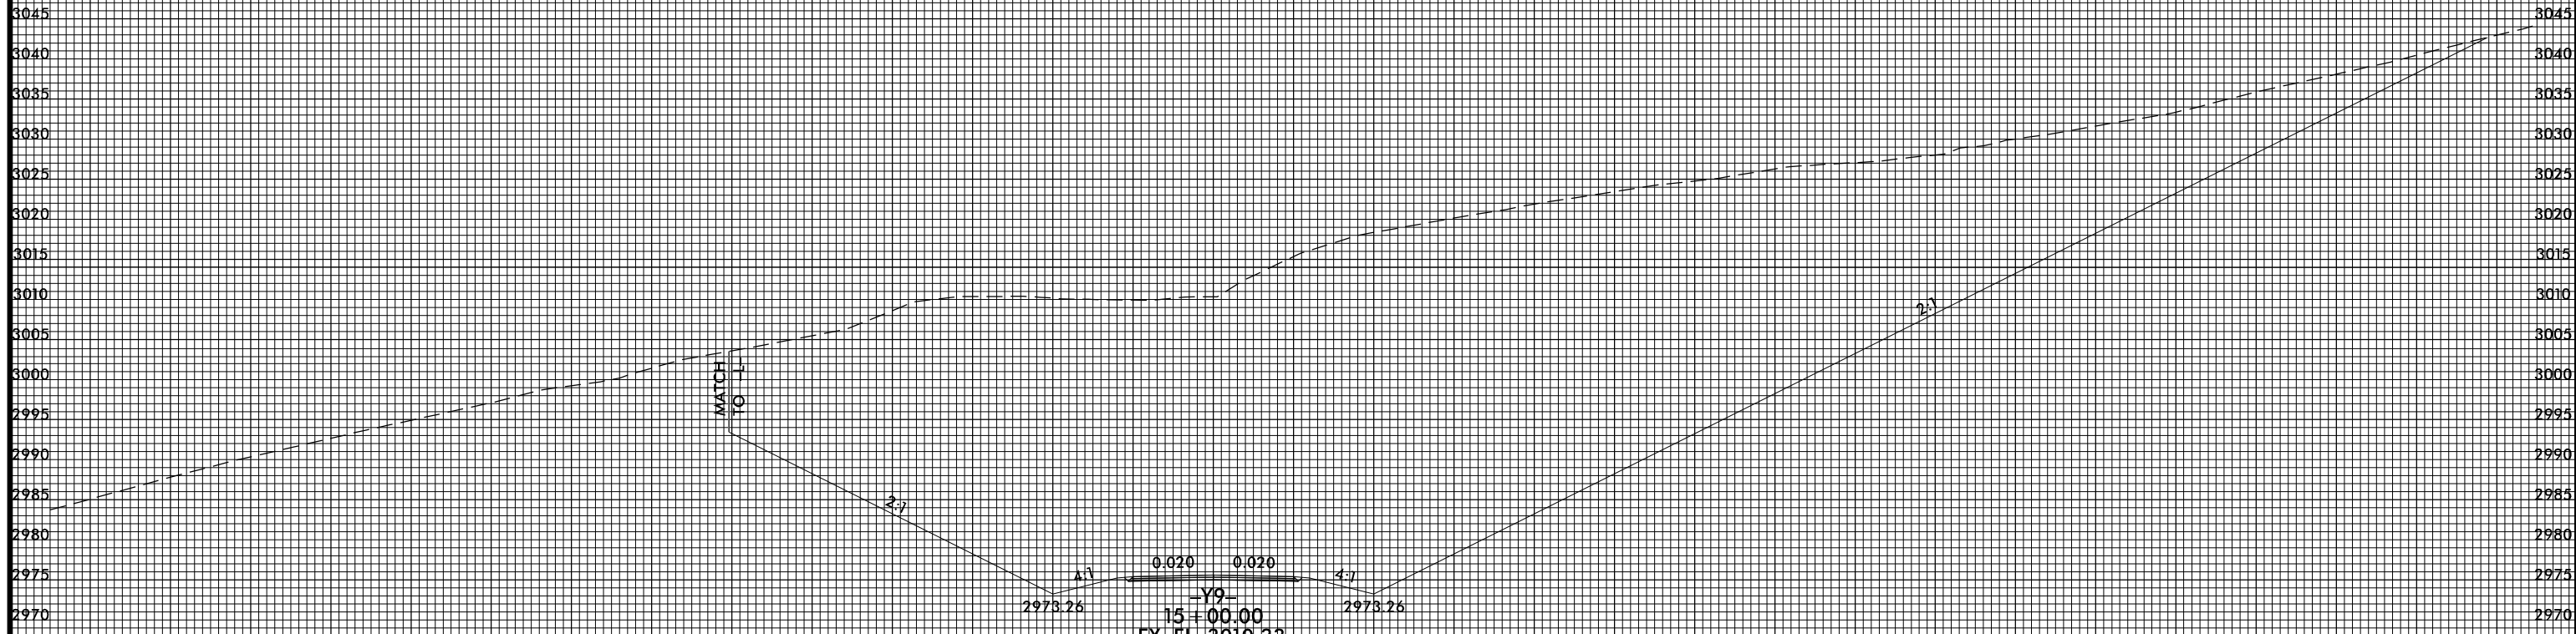

4/22/2015 5:54:16 PM  
USER: JLL/MAC/C

140 120 100 80 60 40 20 0 20 40 60 80 100 120 140 160