

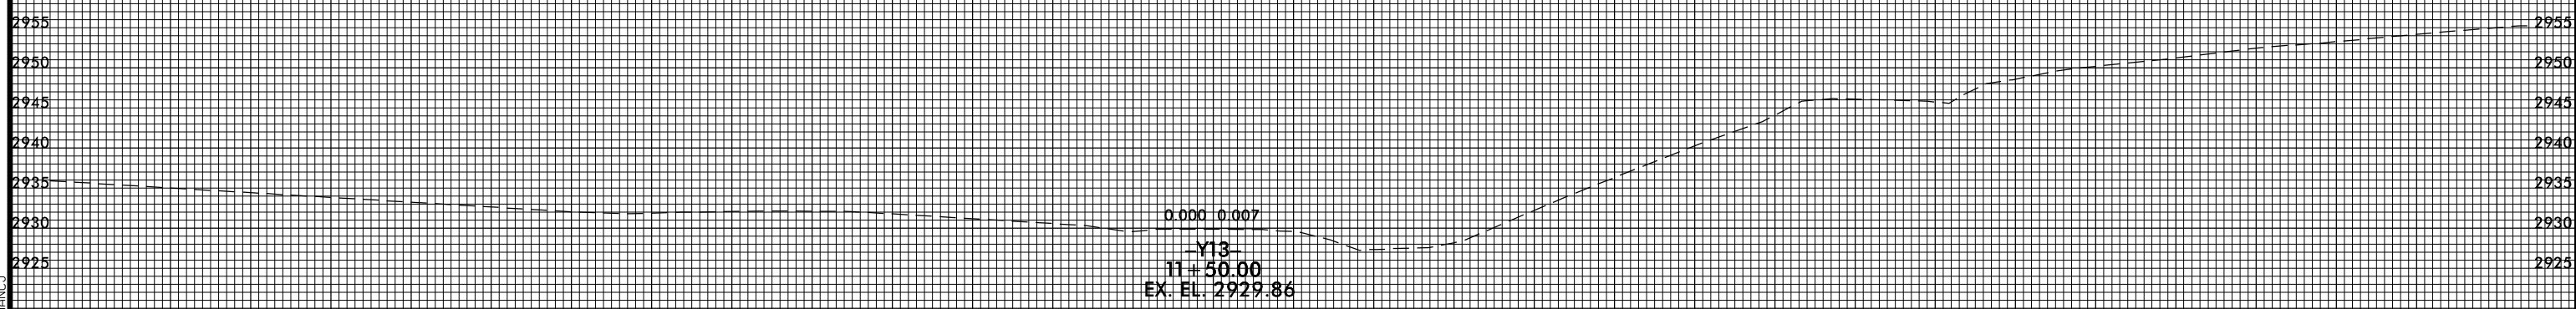


8/23/99

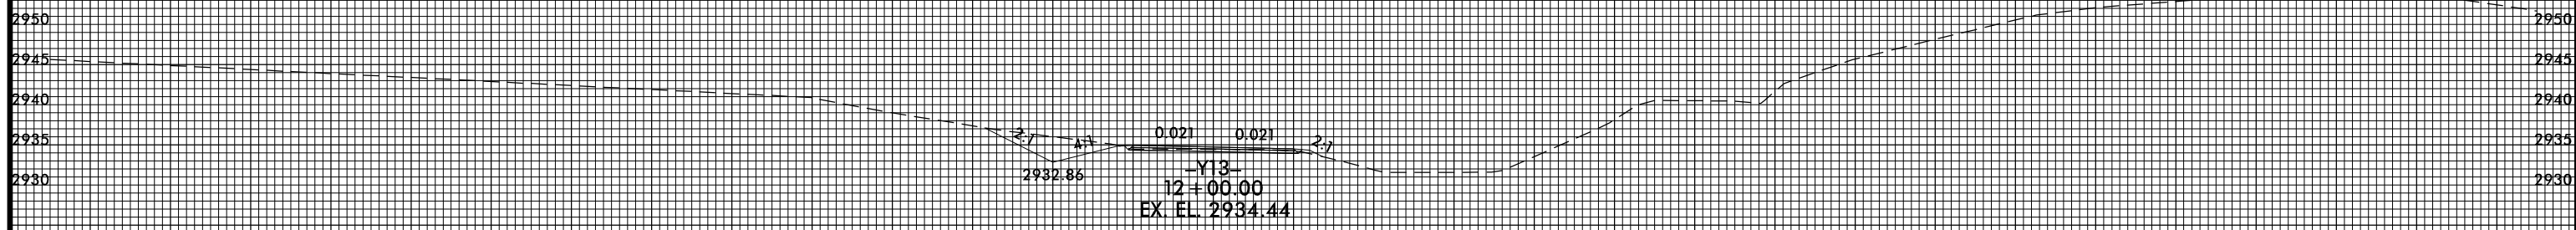

PROJ. REFERENCE NO.
R-2915B

SHEET NO.
X-140

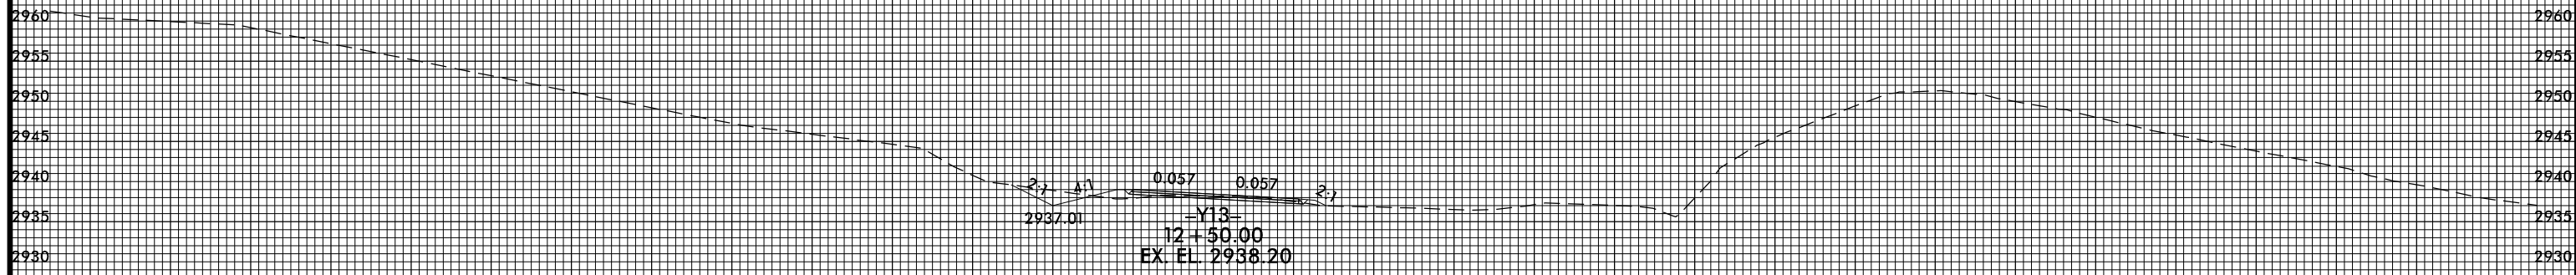

4/22/2015 5:54:47 PM
USER: JLE
I:\PROJECTS\2015\11\11-11-15\11-11-15.dgn

140 120 100 80 60 40 20 0 20 40 60 80 100 120 140 160