



8/23/99

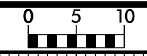

PROJ. REFERENCE NO.
R-2915B

SHEET NO.
X-151

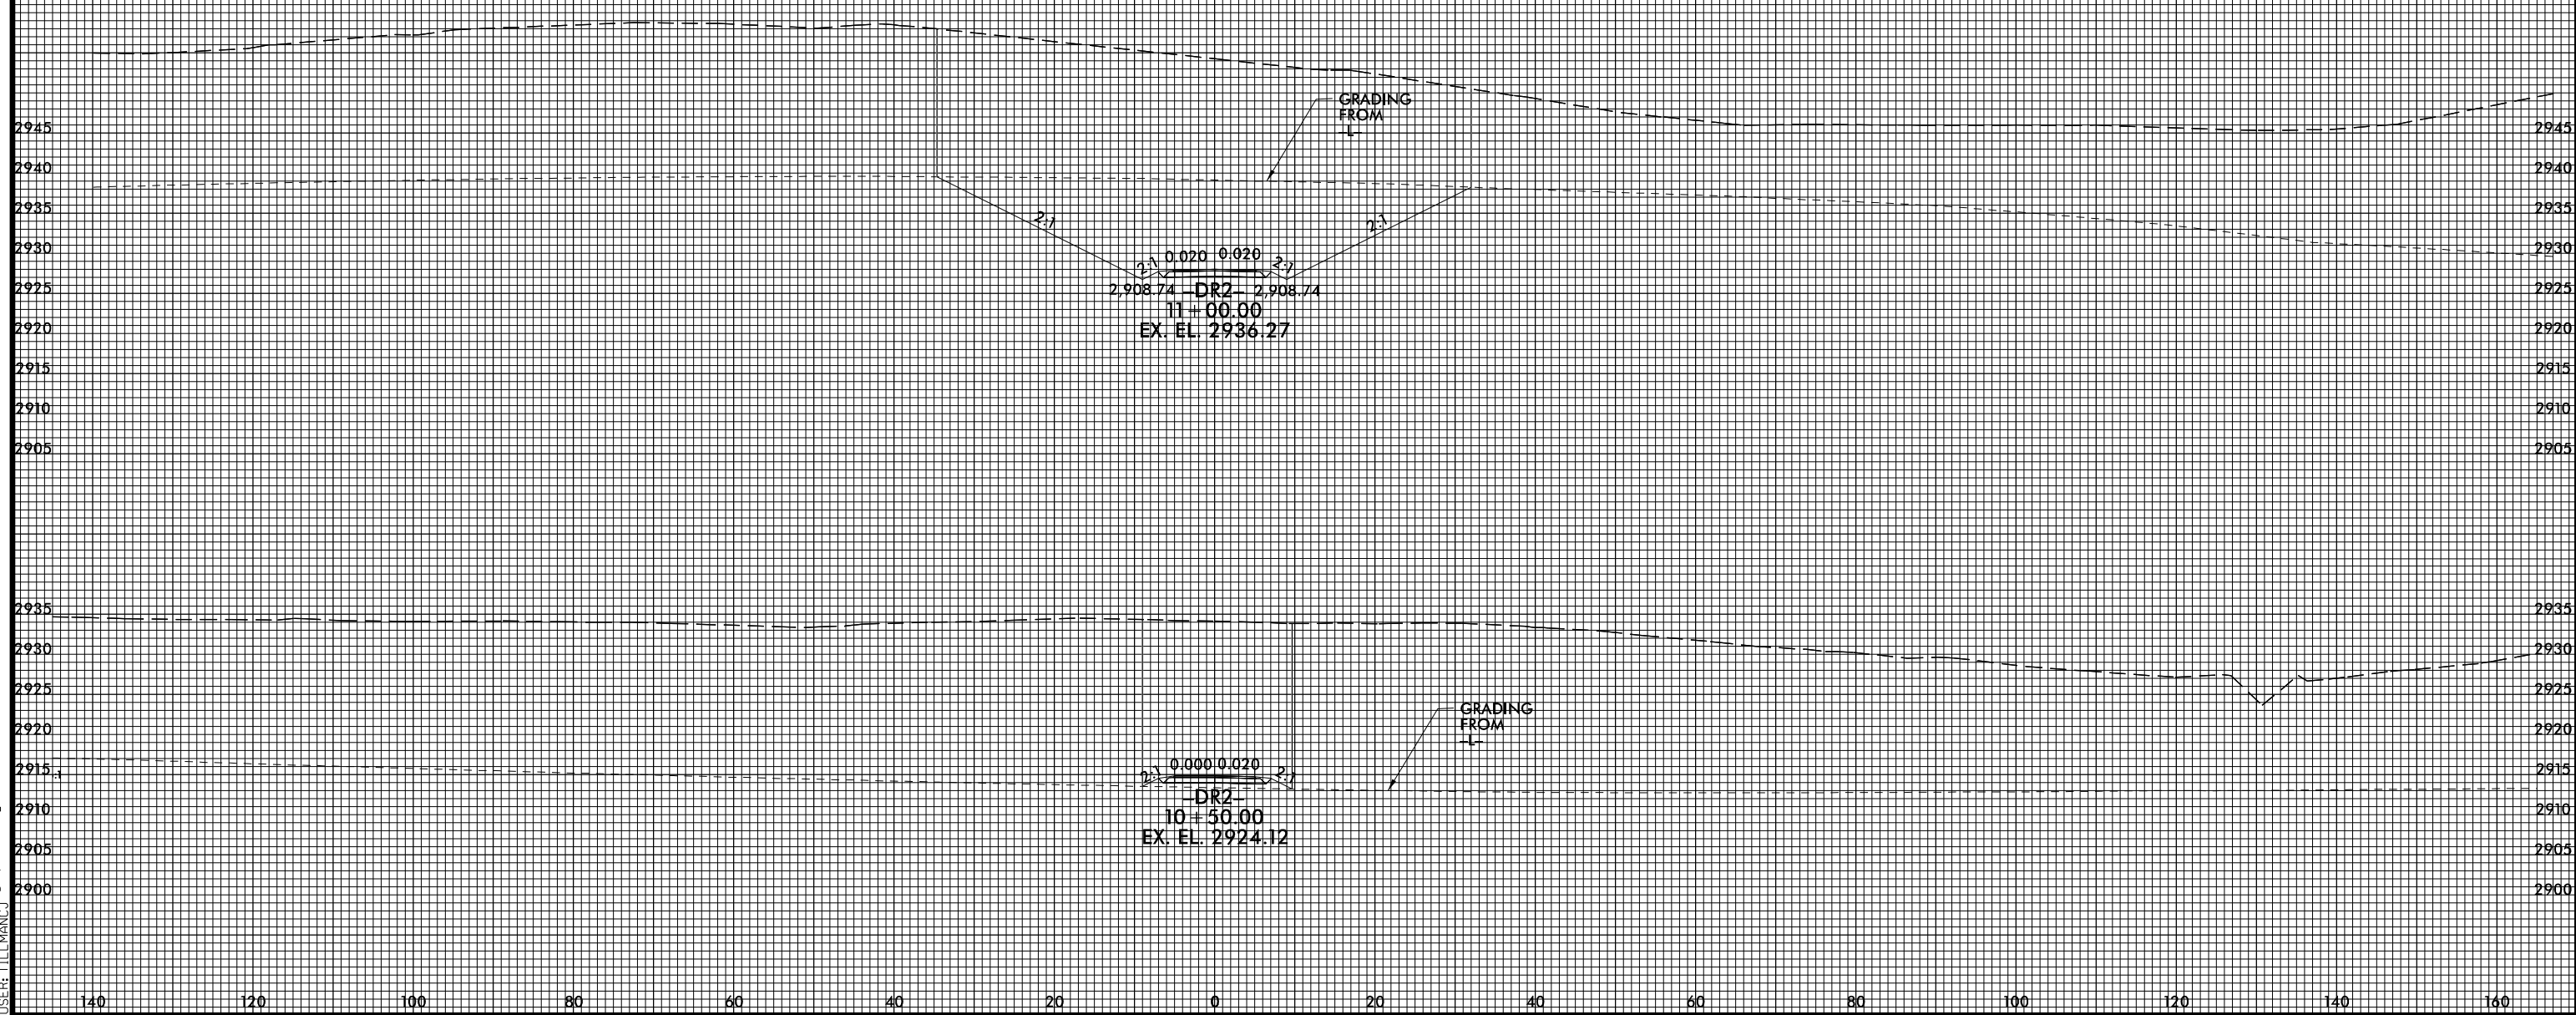

5/1/2015 2:11:16 PM
USER: TLL\MAC\J...
D:\Projects\2915B\Drawings\11+00.00\11+00.00.dgn