



8/23/99

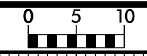

PROJ. REFERENCE NO.  
R-2915B

SHEET NO.  
X-159

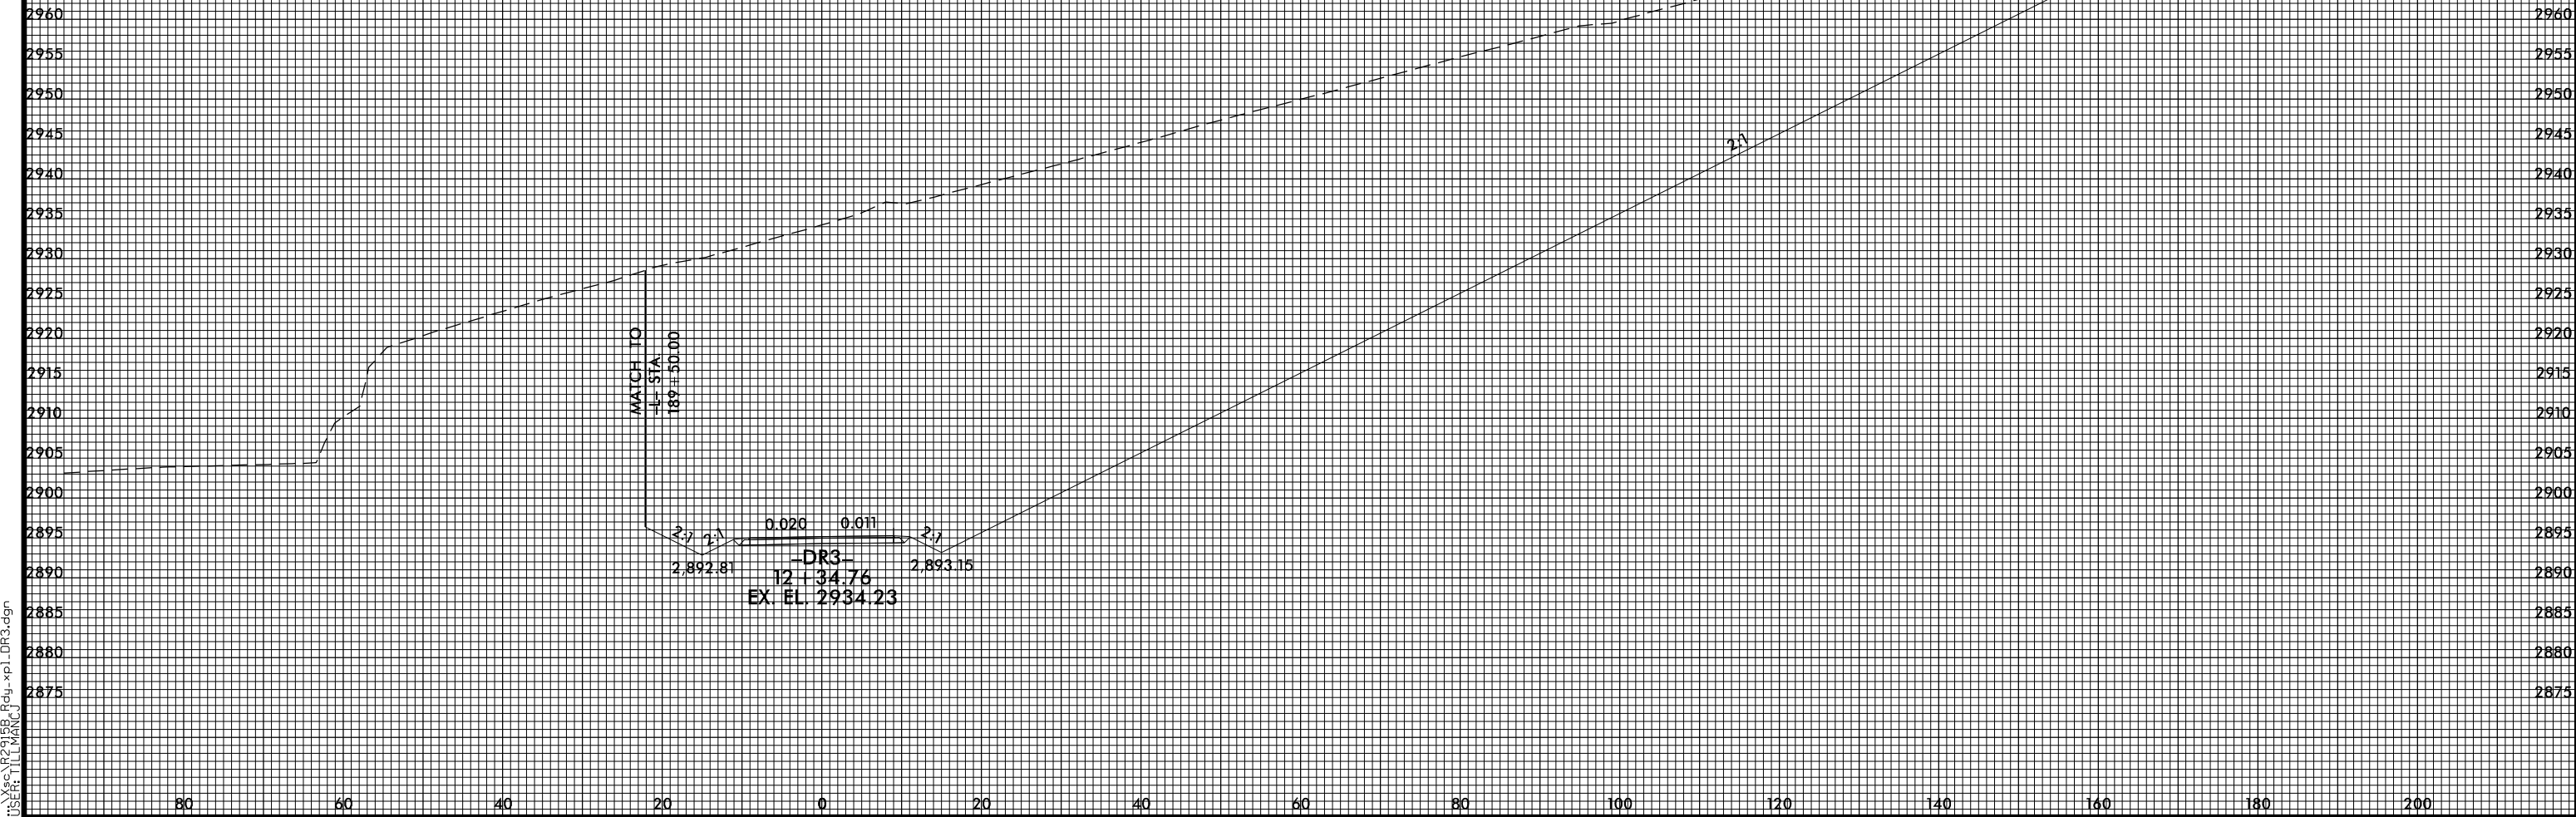

4/22/2015 12:09:06 PM  
USER: TLEMAC