


8/23/99

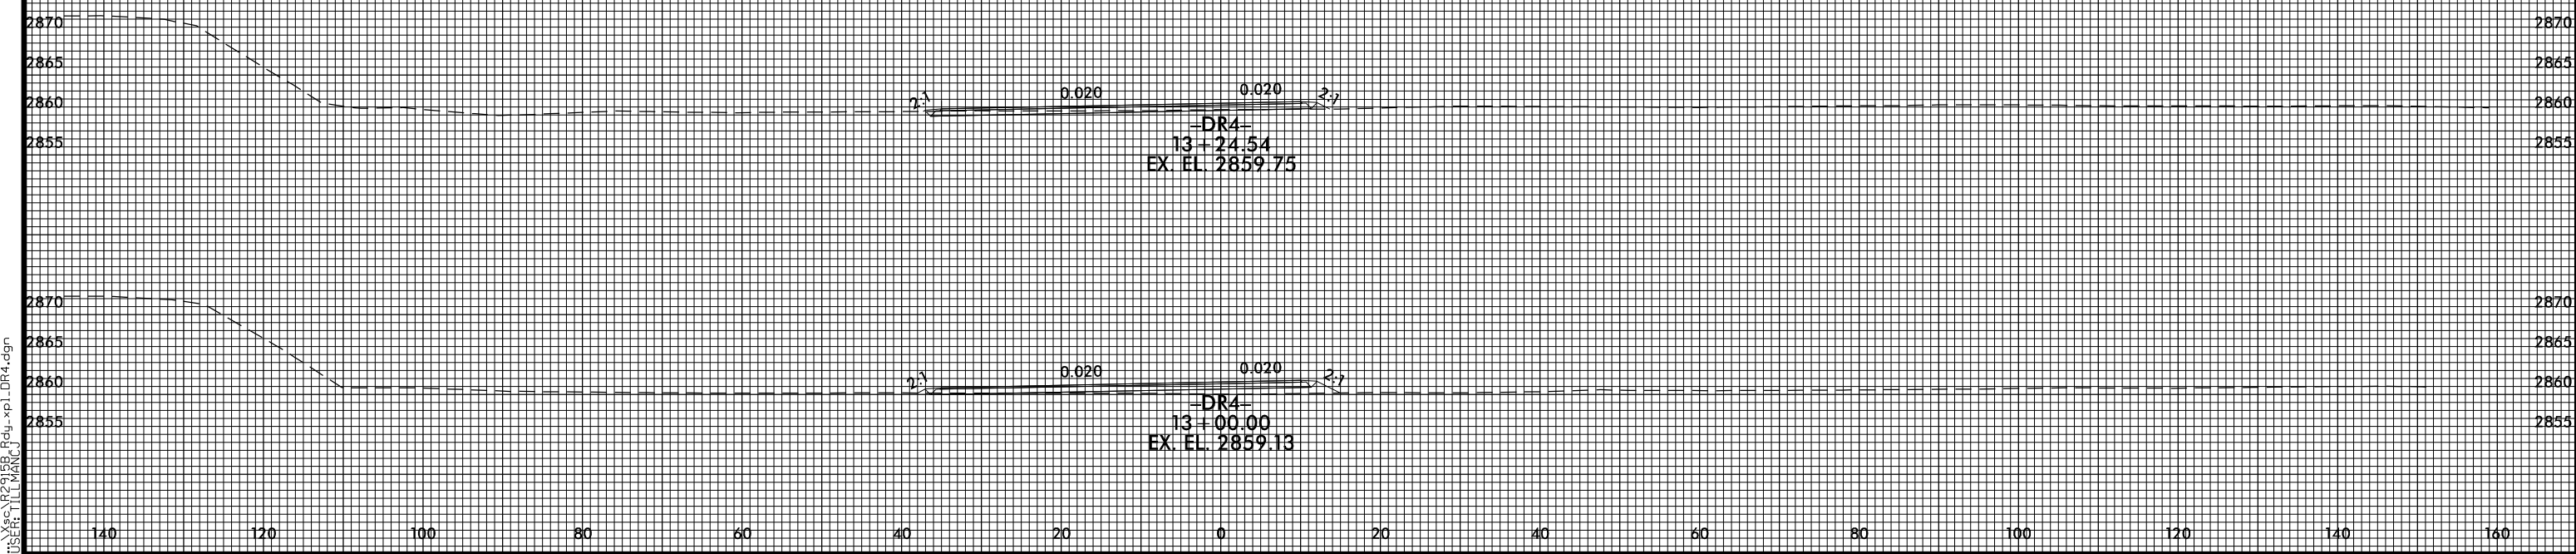

PROJ. REFERENCE NO.
R-2915B

SHEET NO.
X-177



4/22/2015 2:42:41 PM
USER: JLE
USER: JLE