


SECTION BERM RIP RAPPED

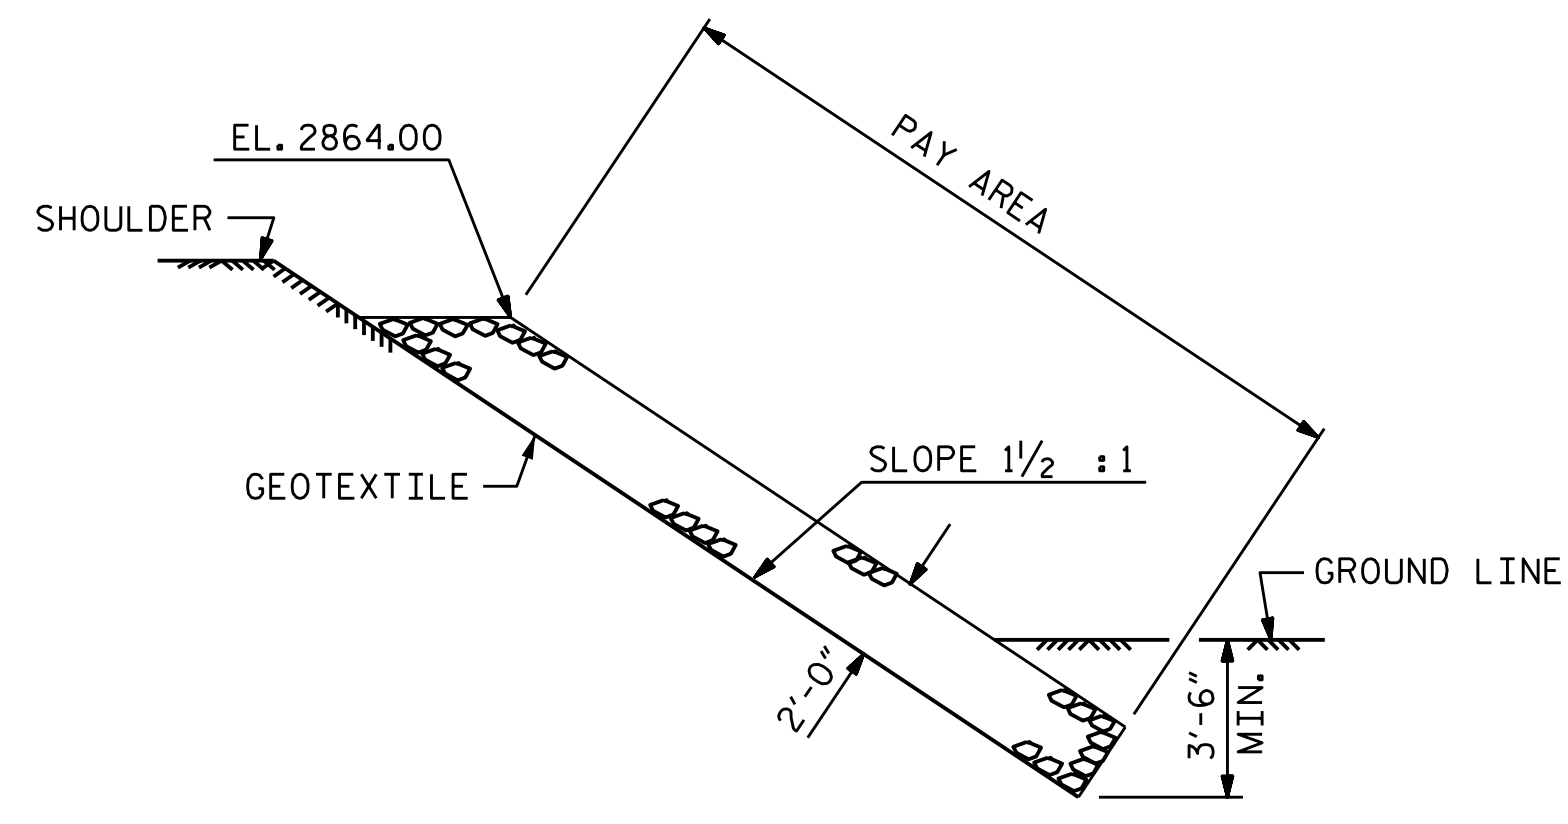

SECTION C-C

ESTIMATED QUANTITIES		
BRIDGE @ STA. 234+19.20 -L-	RIP RAP CLASS II (2'-0" THICK)	GEOTEXTILE FOR DRAINAGE
	TONS	SQUARE YARDS
END BENT 1	175	190
END BENT 2	230	255

PROJECT NO. R-2915B
ASHE COUNTY
 STATION: 234+19.20 -L-

STATE OF NORTH CAROLINA
 DEPARTMENT OF TRANSPORTATION
 RALEIGH
 STANDARD
— RIP RAP DETAILS —
 NBL

ASSEMBLED BY : T.J. KIRSCHBAUM DATE : 09/05/14
 CHECKED BY : R.F. WERTMAN DATE : 09/05/14
 DRAWN BY : REK 1/84 REV. 5/1/06R TLA/GM
 CHECKED BY : RDU 1/84 REV. 10/1/11 MAA/GM
 REV. 12/21/11 MAA/GM

PLANS PREPARED BY:
Gannett Fleming
 Excellence Delivered As Promised
 1121 Sitis Court
 Suite 170
 Raleigh NC 27606-4279
 (919) 859-4880
 NC Lic. No. F-0270

THESE PLANS HAVE BEEN PROPERLY EXAMINED BY THE UNDERSIGNED. I HAVE DETERMINED THAT THEY COMPLY WITH EXISTING NORTH CAROLINA CODES, AND HAVE BEEN PROPERLY ADAPTED FOR USE IN THIS AREA.



REVISIONS						SHEET NO.
NO.	BY:	DATE:	NO.	BY:	DATE:	S03-28
1			3			TOTAL SHEETS
2			4			30