


INTERSECTION DETAILS US 221 (-L-)

PROJECT REFERENCE NO. <i>R-2915A</i>	SHEET NO. <i>2B-1</i>
RW SHEET NO.	

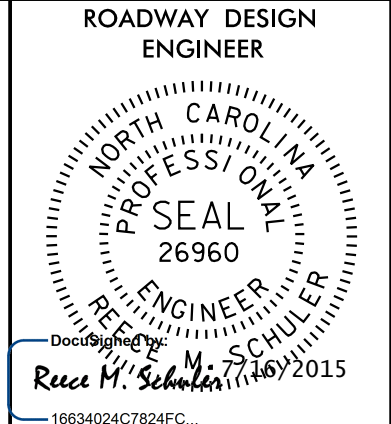


V&M
Vaughn & Melton
Consulting Engineers

Asheville, North Carolina
828-253-0796


1883M02M22MFC

Boone, NC 828-255-1933
Tri-Cities, TN 423-467-8401
Knoxville, TN 865-546-5800
Spartanburg, SC 864-574-4775
Charleston, SC 843-974-5650
Wadesboro, NC 704-337-0796
Raleigh, NC 919-977-9455
Charlotte, NC 704-357-0488
Atlanta, GA 770-487-1909



Copyright © 2006 Vaughn & Melton, Inc. All Rights Reserved.

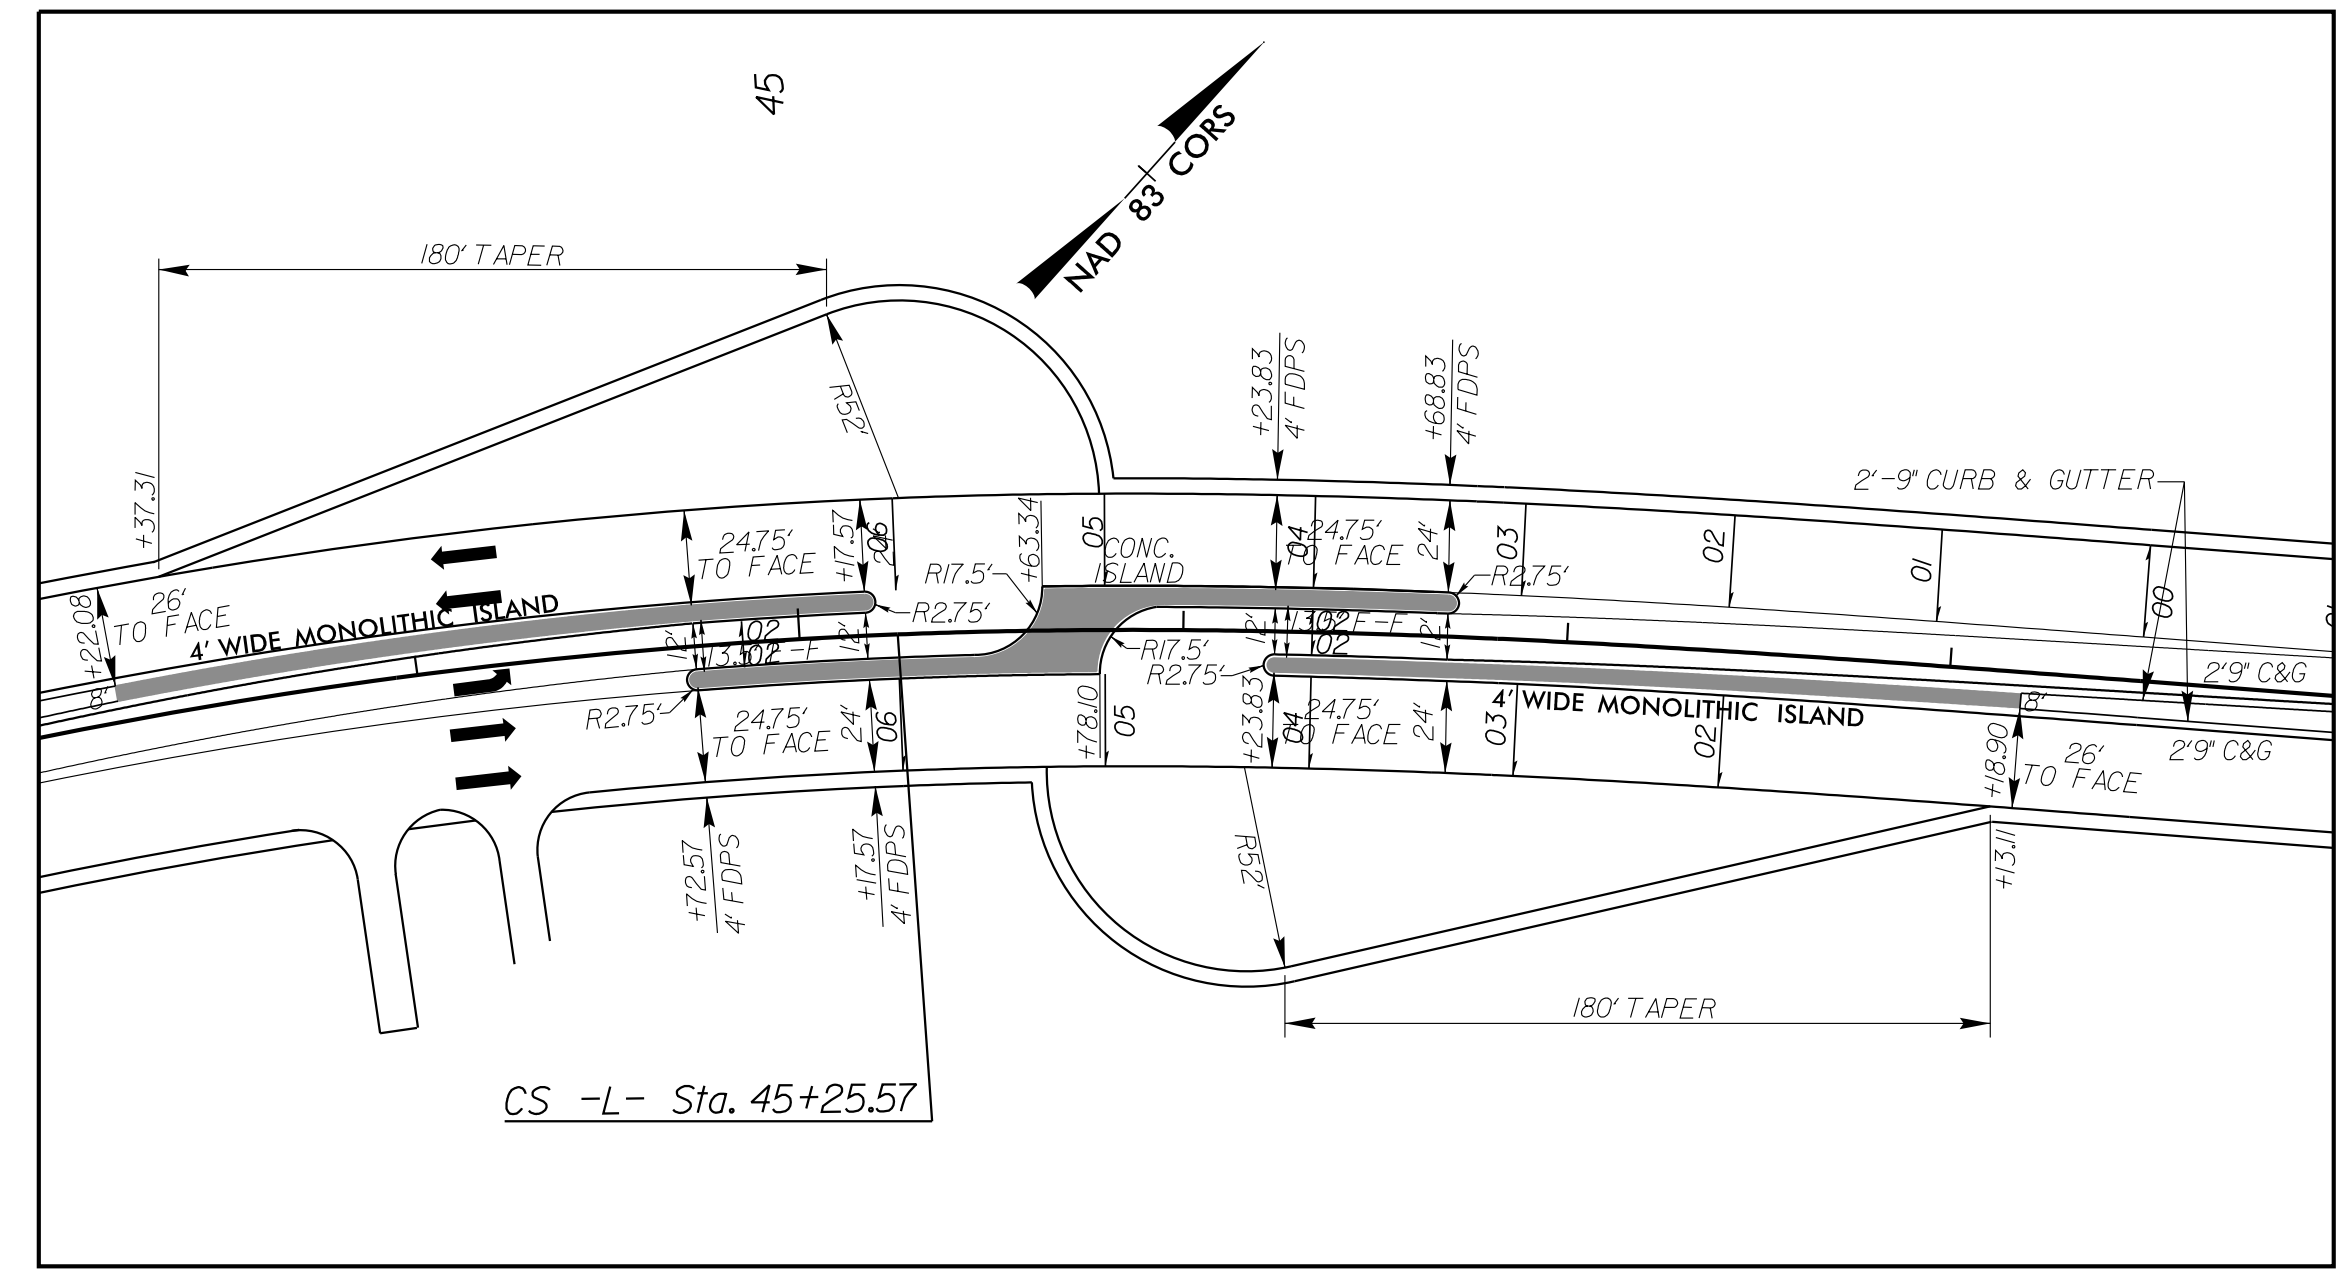

-L- STA. 43+00 TO STA. 49+00
INTERSECTION DETAIL SHOWN FROM PLAN SHEET 6

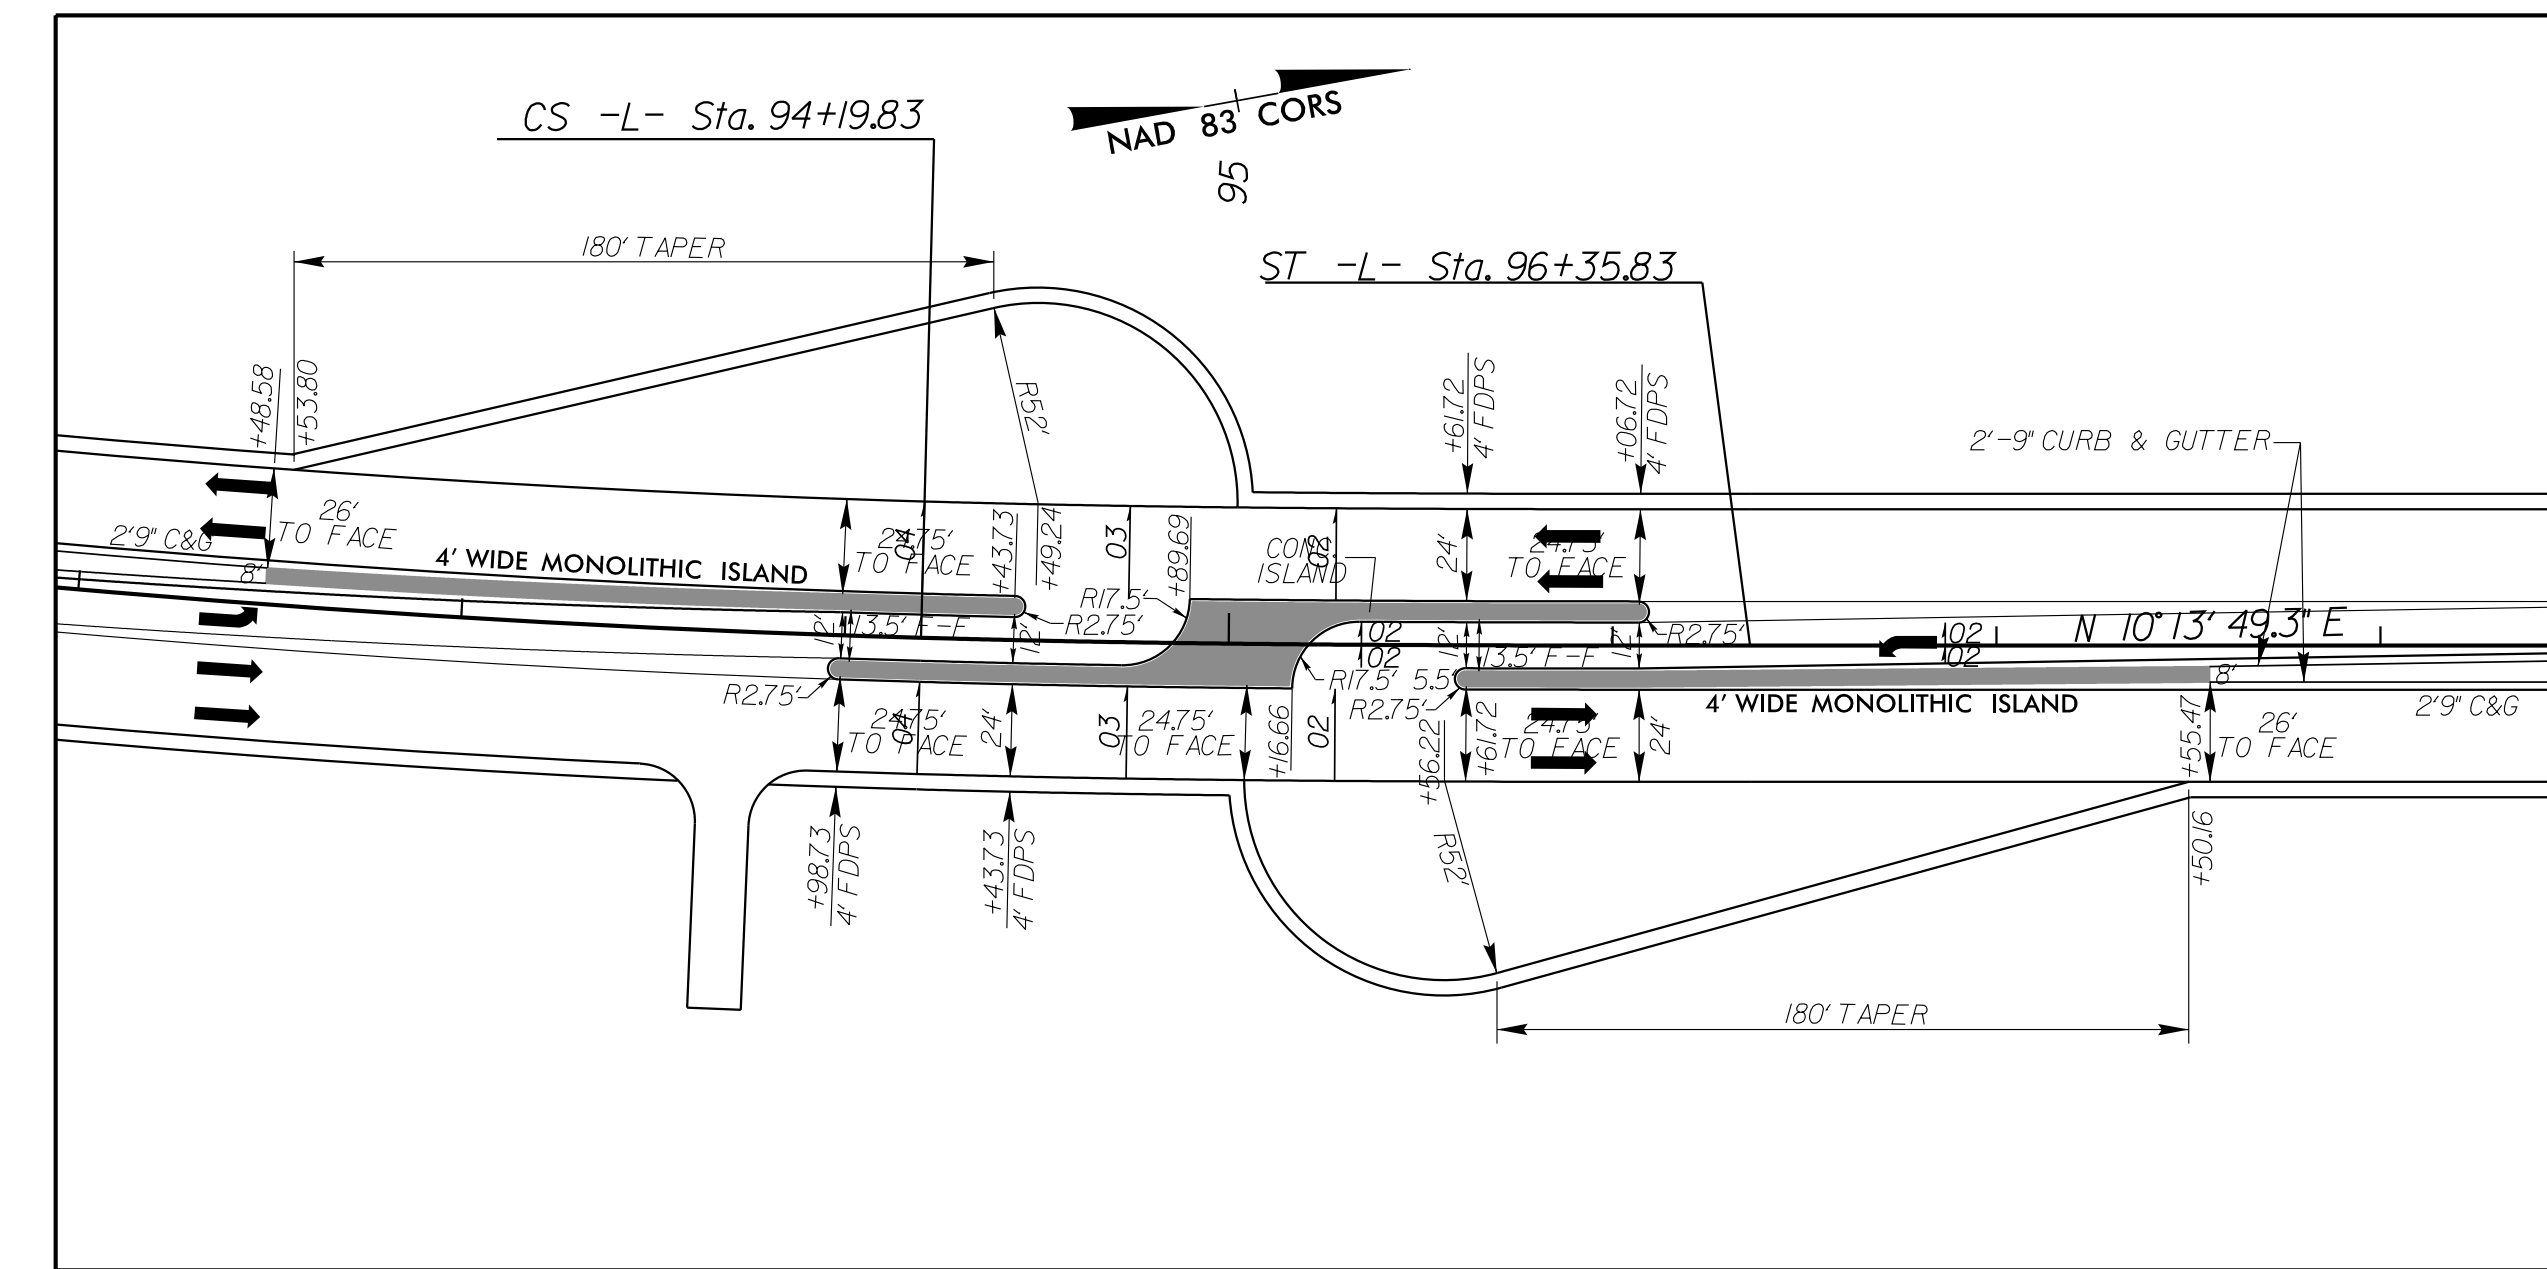

-L- STA. 92+00 TO STA. 98+50
INTERSECTION DETAIL SHOWN FROM PLAN SHEETS 9 & 10

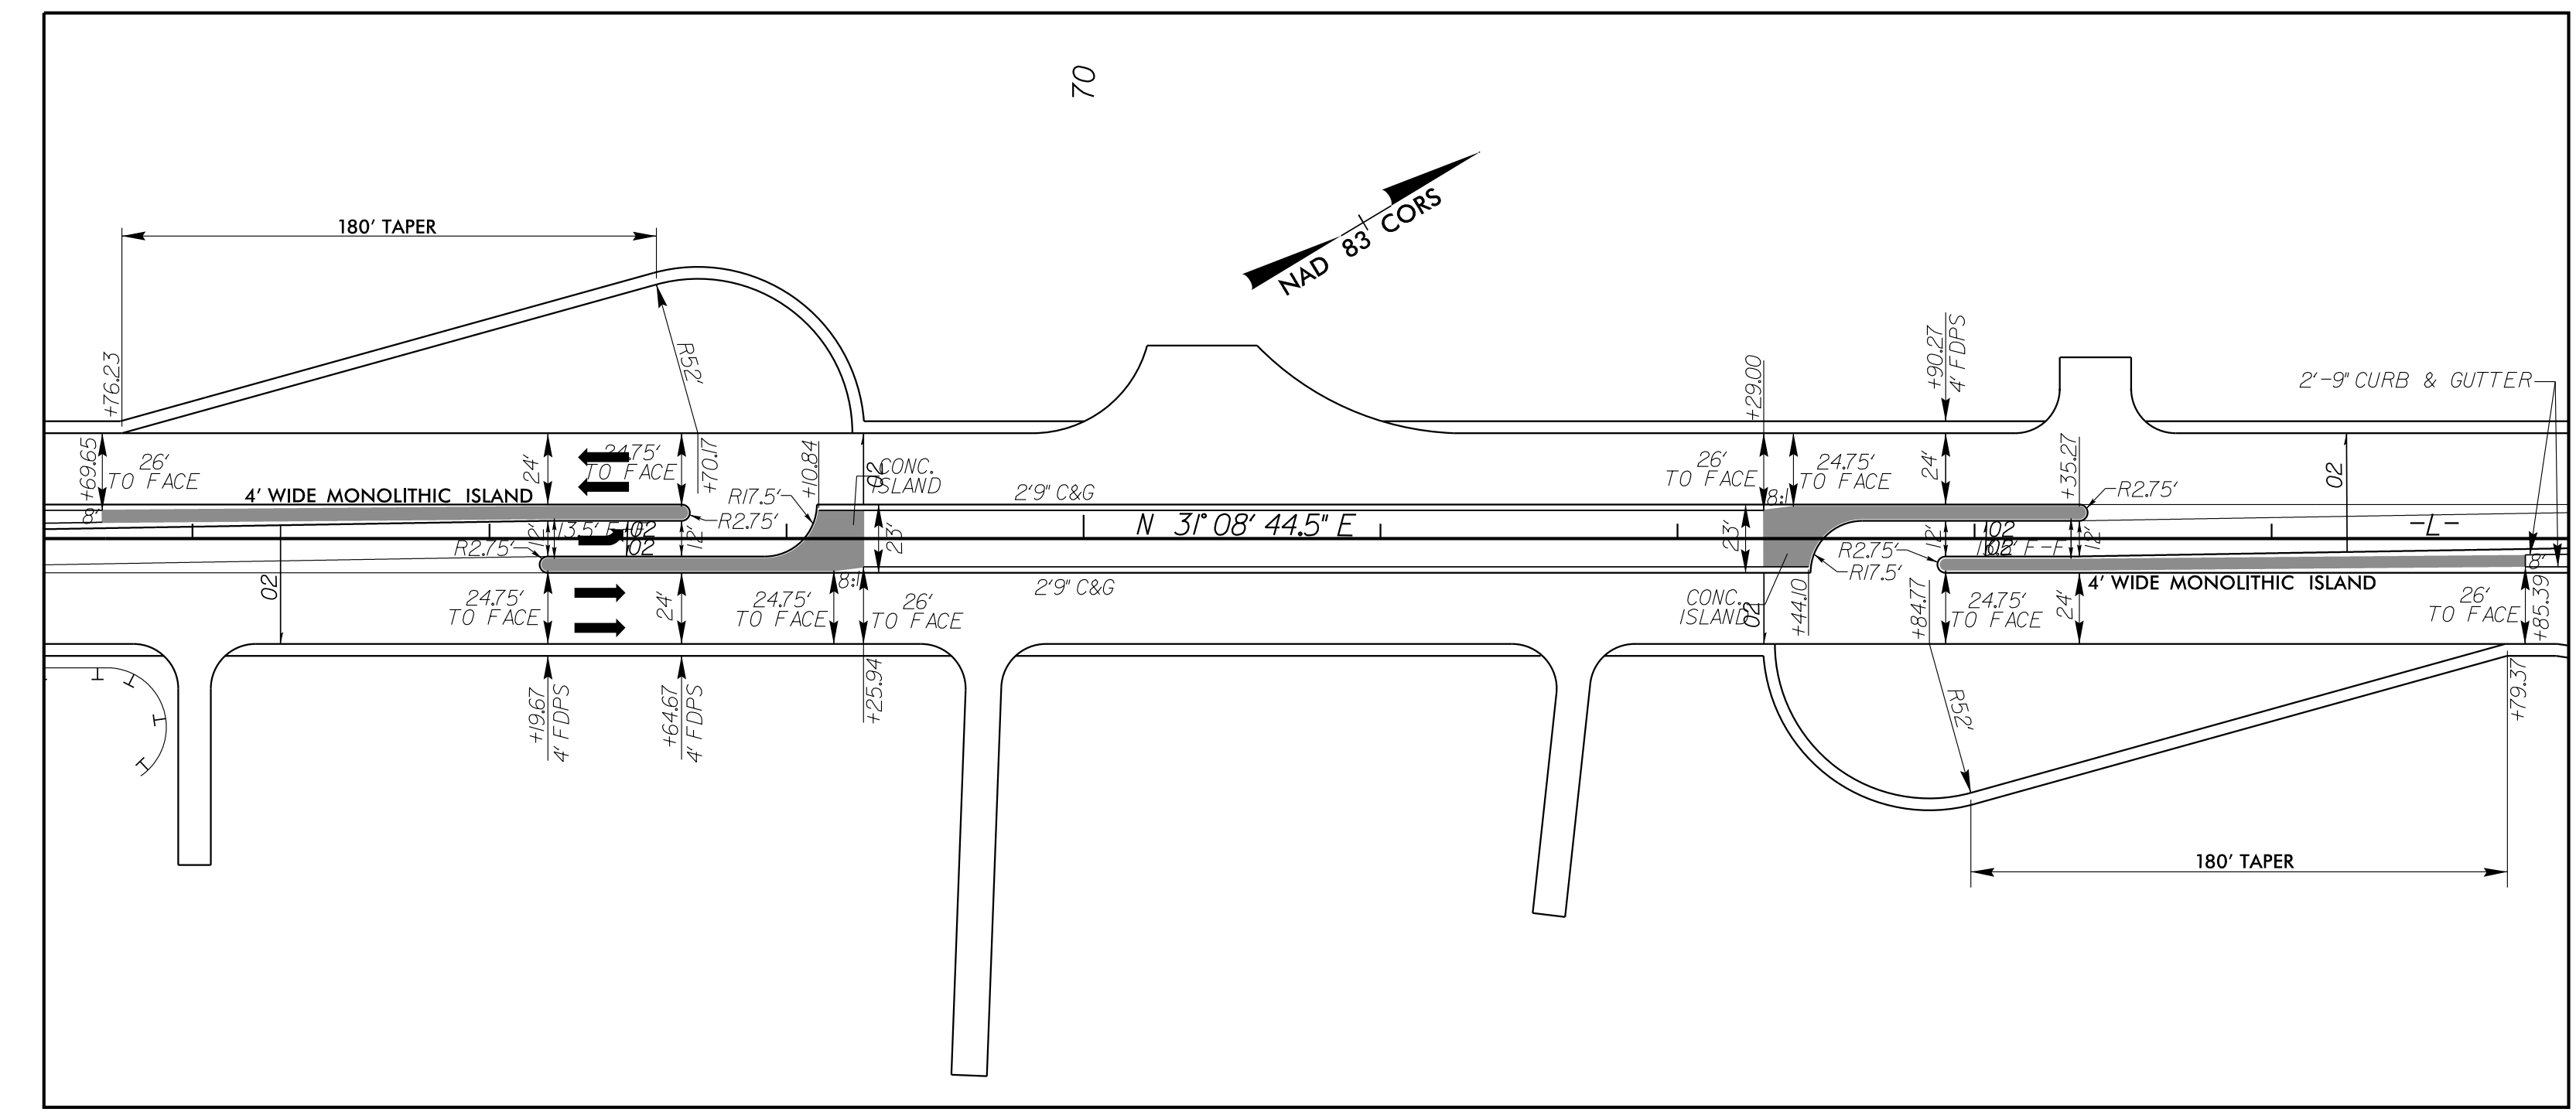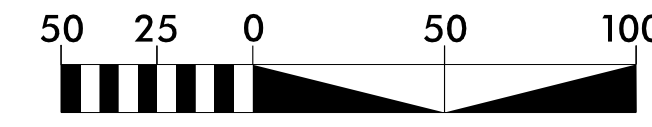

-L- STA. 66+50 TO STA. 75+00
INTERSECTION DETAIL SHOWN FROM PLAN SHEETS 7 & 8

NOTE: ALL RADII ARE MEASURED AT EDGE OF TRAVEL LANE

5" MONOLITHIC CONCRETE ISLAND (KEYED IN)

\$DATE\$

\$FILE\$