


INTERSECTION DETAILS US 221 (-L-)

PROJECT REFERENCE NO. <i>R-2915A</i>	SHEET NO. <i>2B-2</i>
RW SHEET NO.	

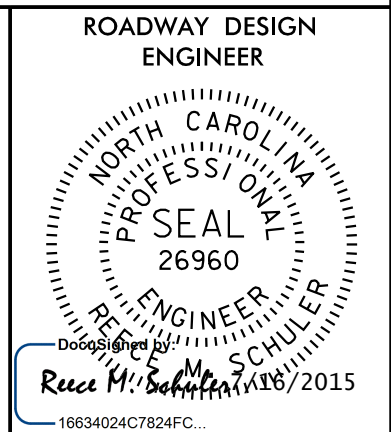


V&M
Vaughan & Melton
Consulting Engineers



Asheville, North Carolina
828-253-2796

Boone, NC 828-295-7937
Trenton, TN 423-467-8401
Knoxville, TN 865-546-5800
Spartanburg, SC 864-574-4775
Charleston, SC 843-974-5650
Milledgeville, GA 706-248-6600
Atlanta, GA 770-427-3559

Copyright © 2006 Vaughan & Melton, Inc. All Rights Reserved.

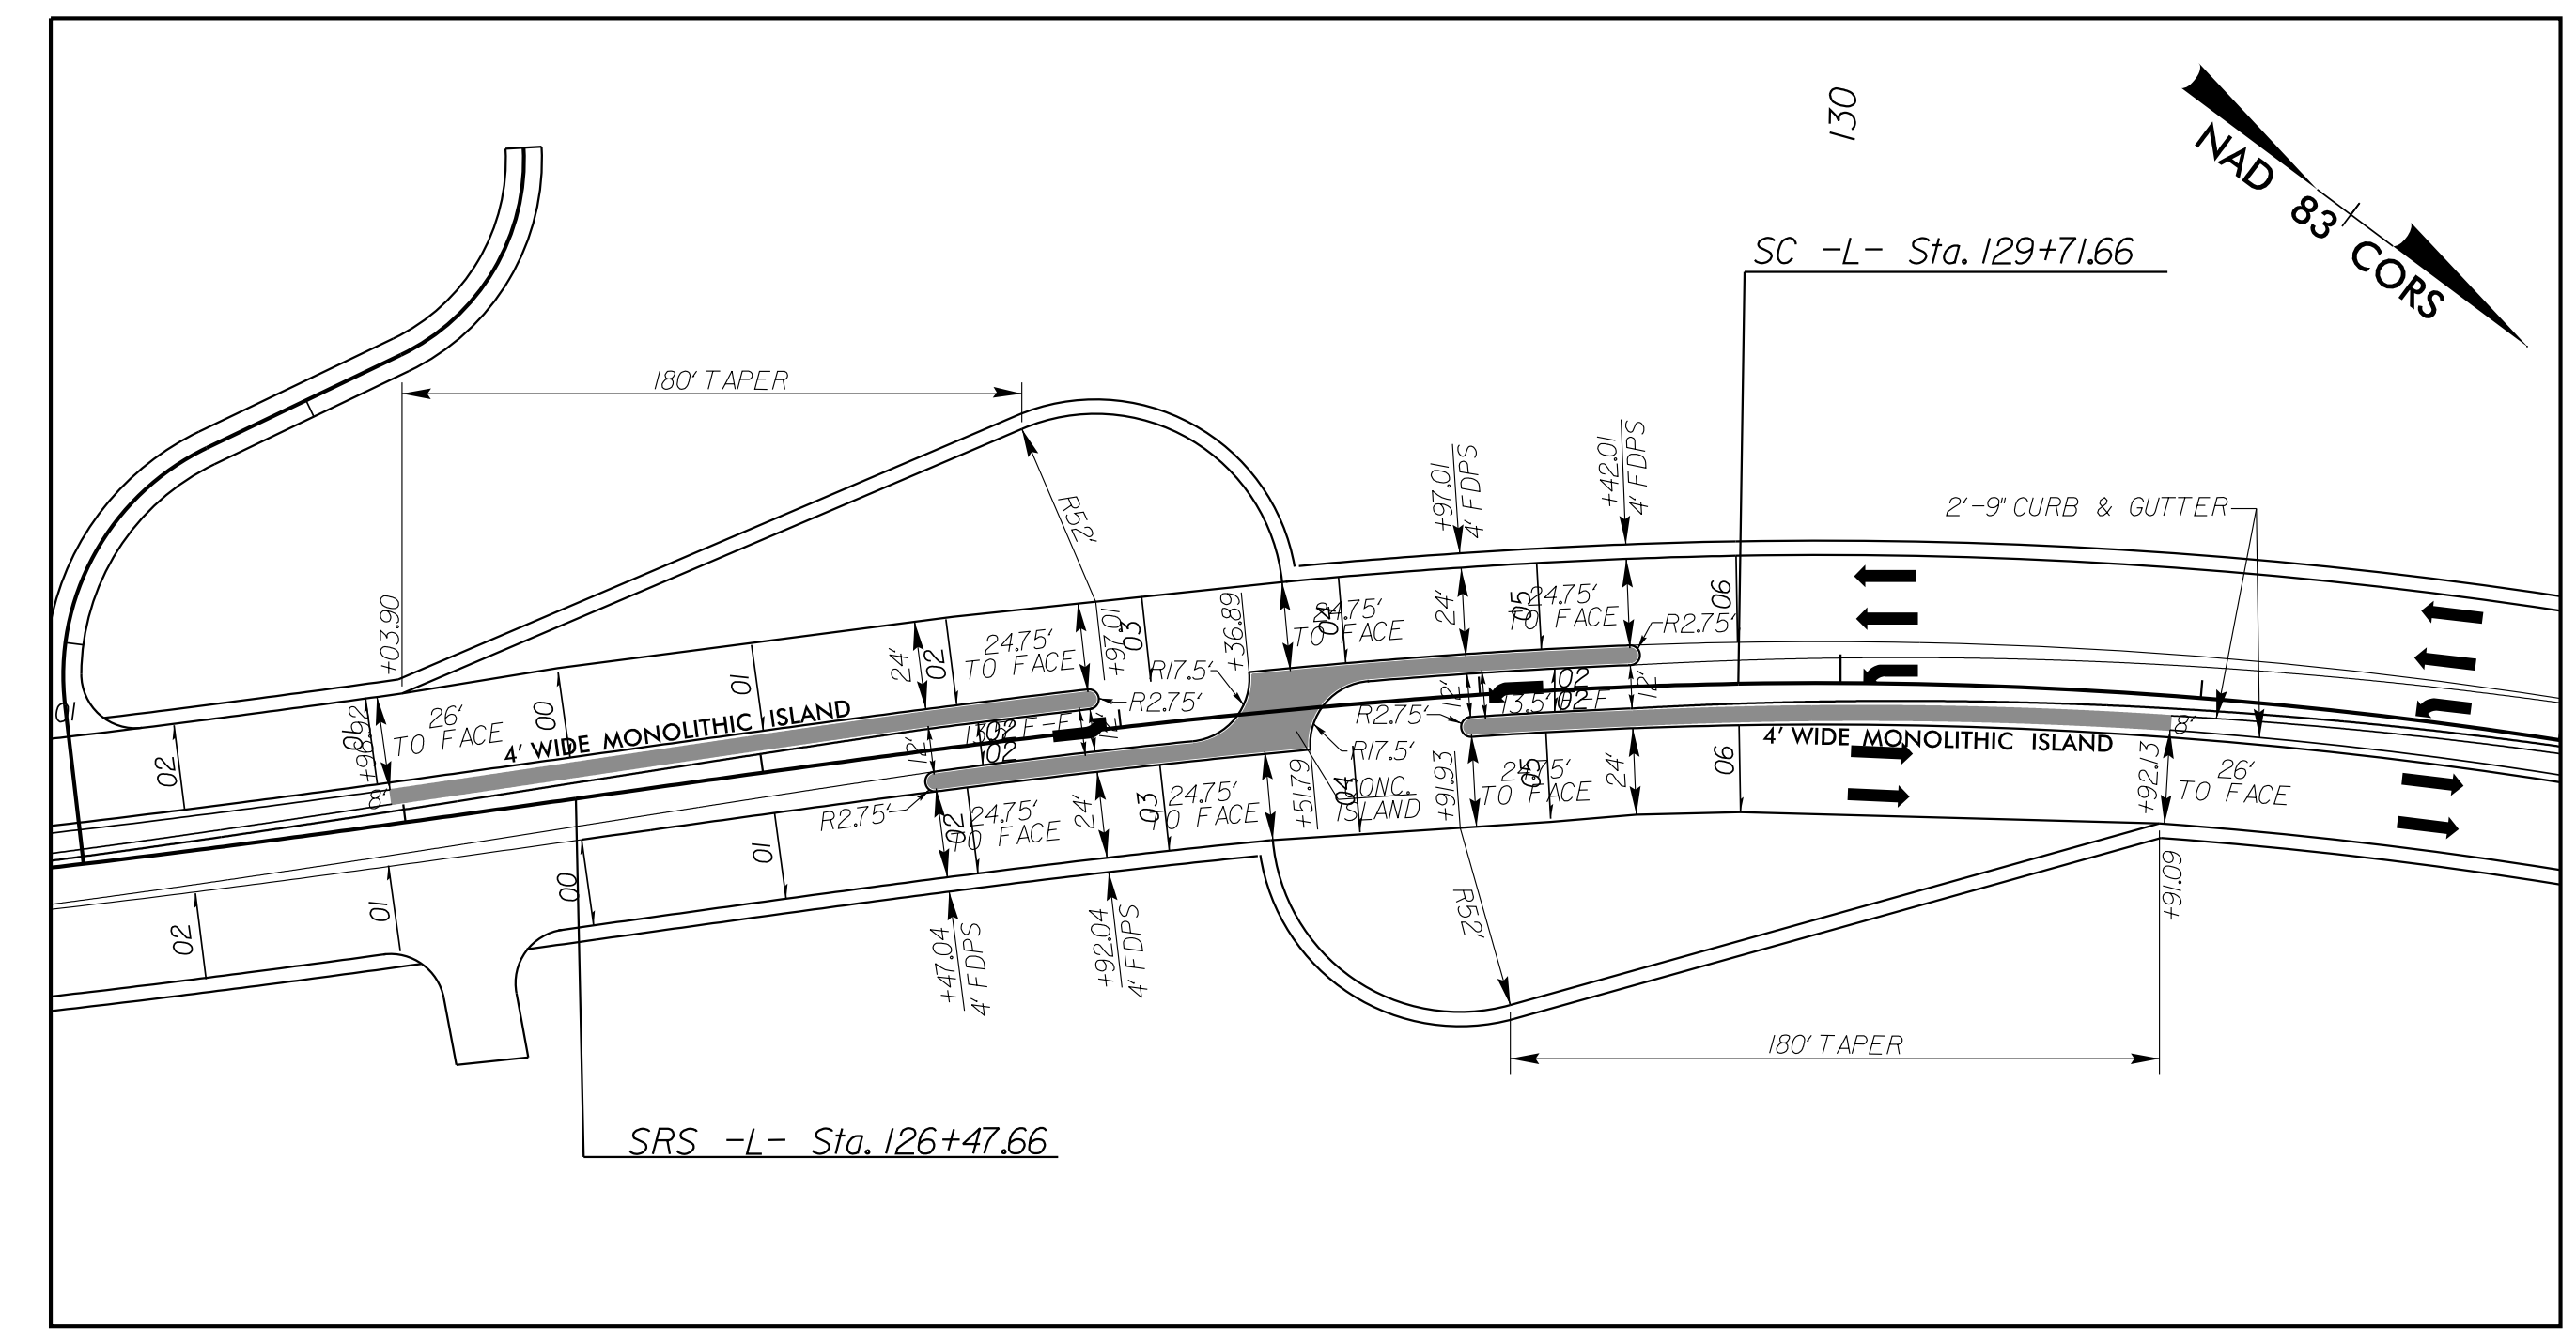

-L- STA. 125+00 TO STA. 132+00
INTERSECTION DETAIL SHOWN FROM PLAN SHEET 12

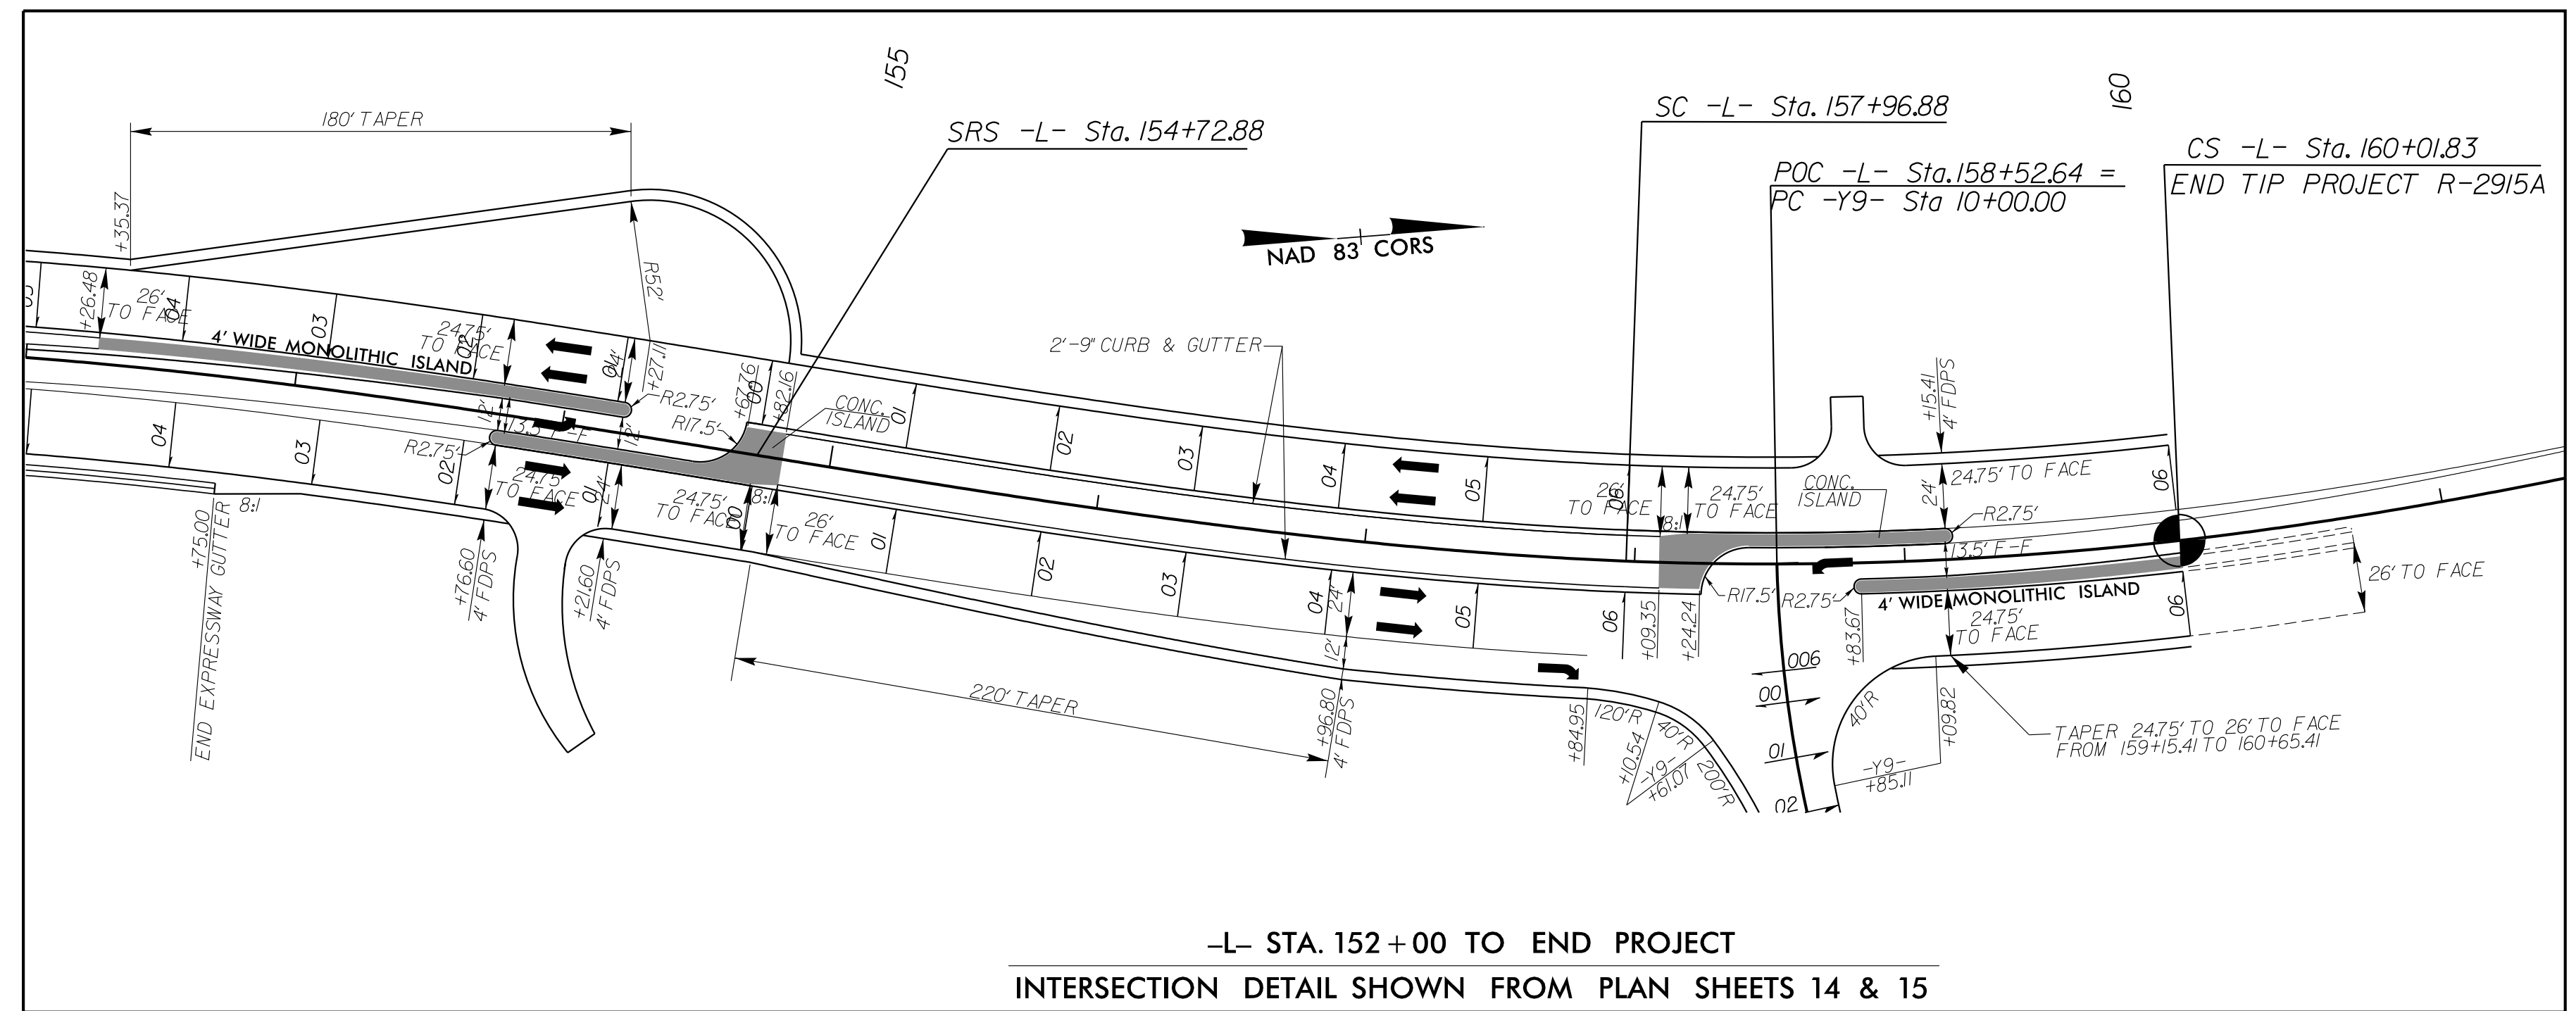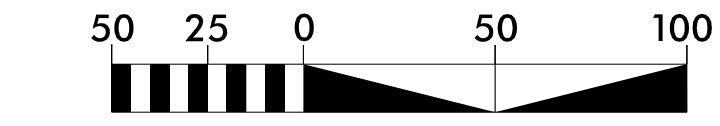

-L- STA. 152+00 TO END PROJECT
INTERSECTION DETAIL SHOWN FROM PLAN SHEETS 14 & 15

NOTE: ALL RADII ARE MEASURED AT EDGE OF TRAVEL LANE

5" MONOLITHIC CONCRETE ISLAND (KEYED IN)

\$DATE\$
\$FILE\$