
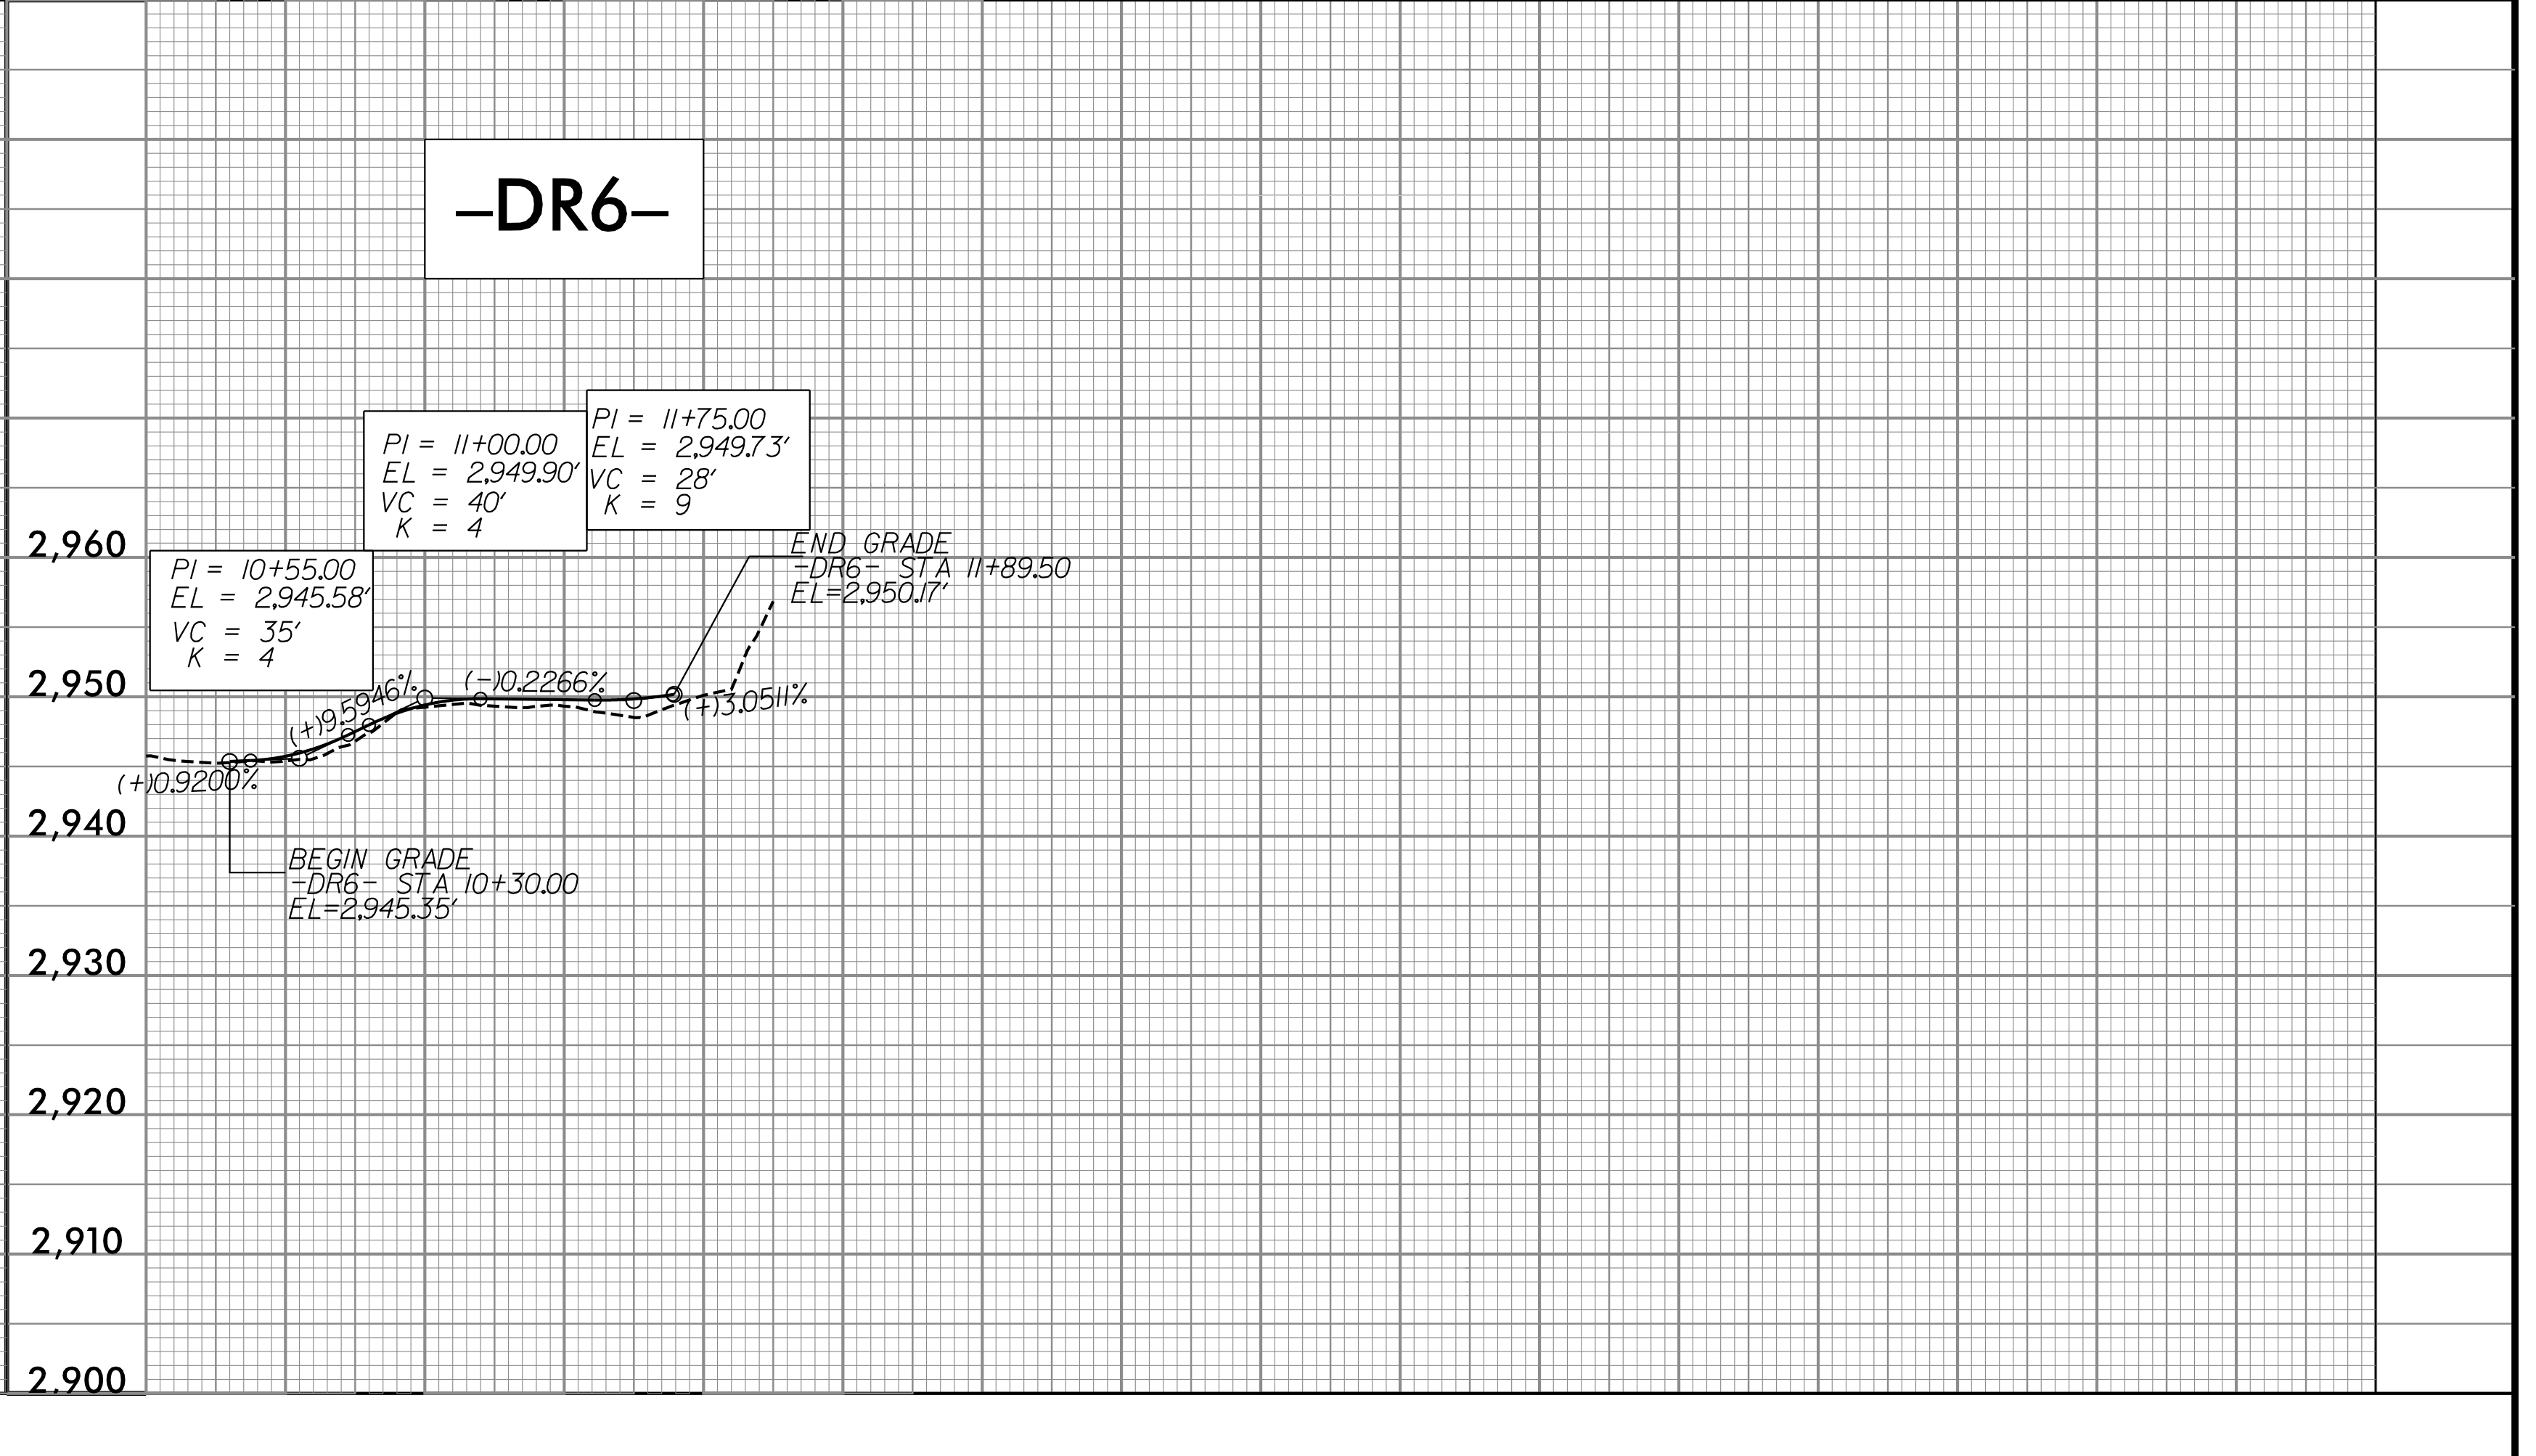
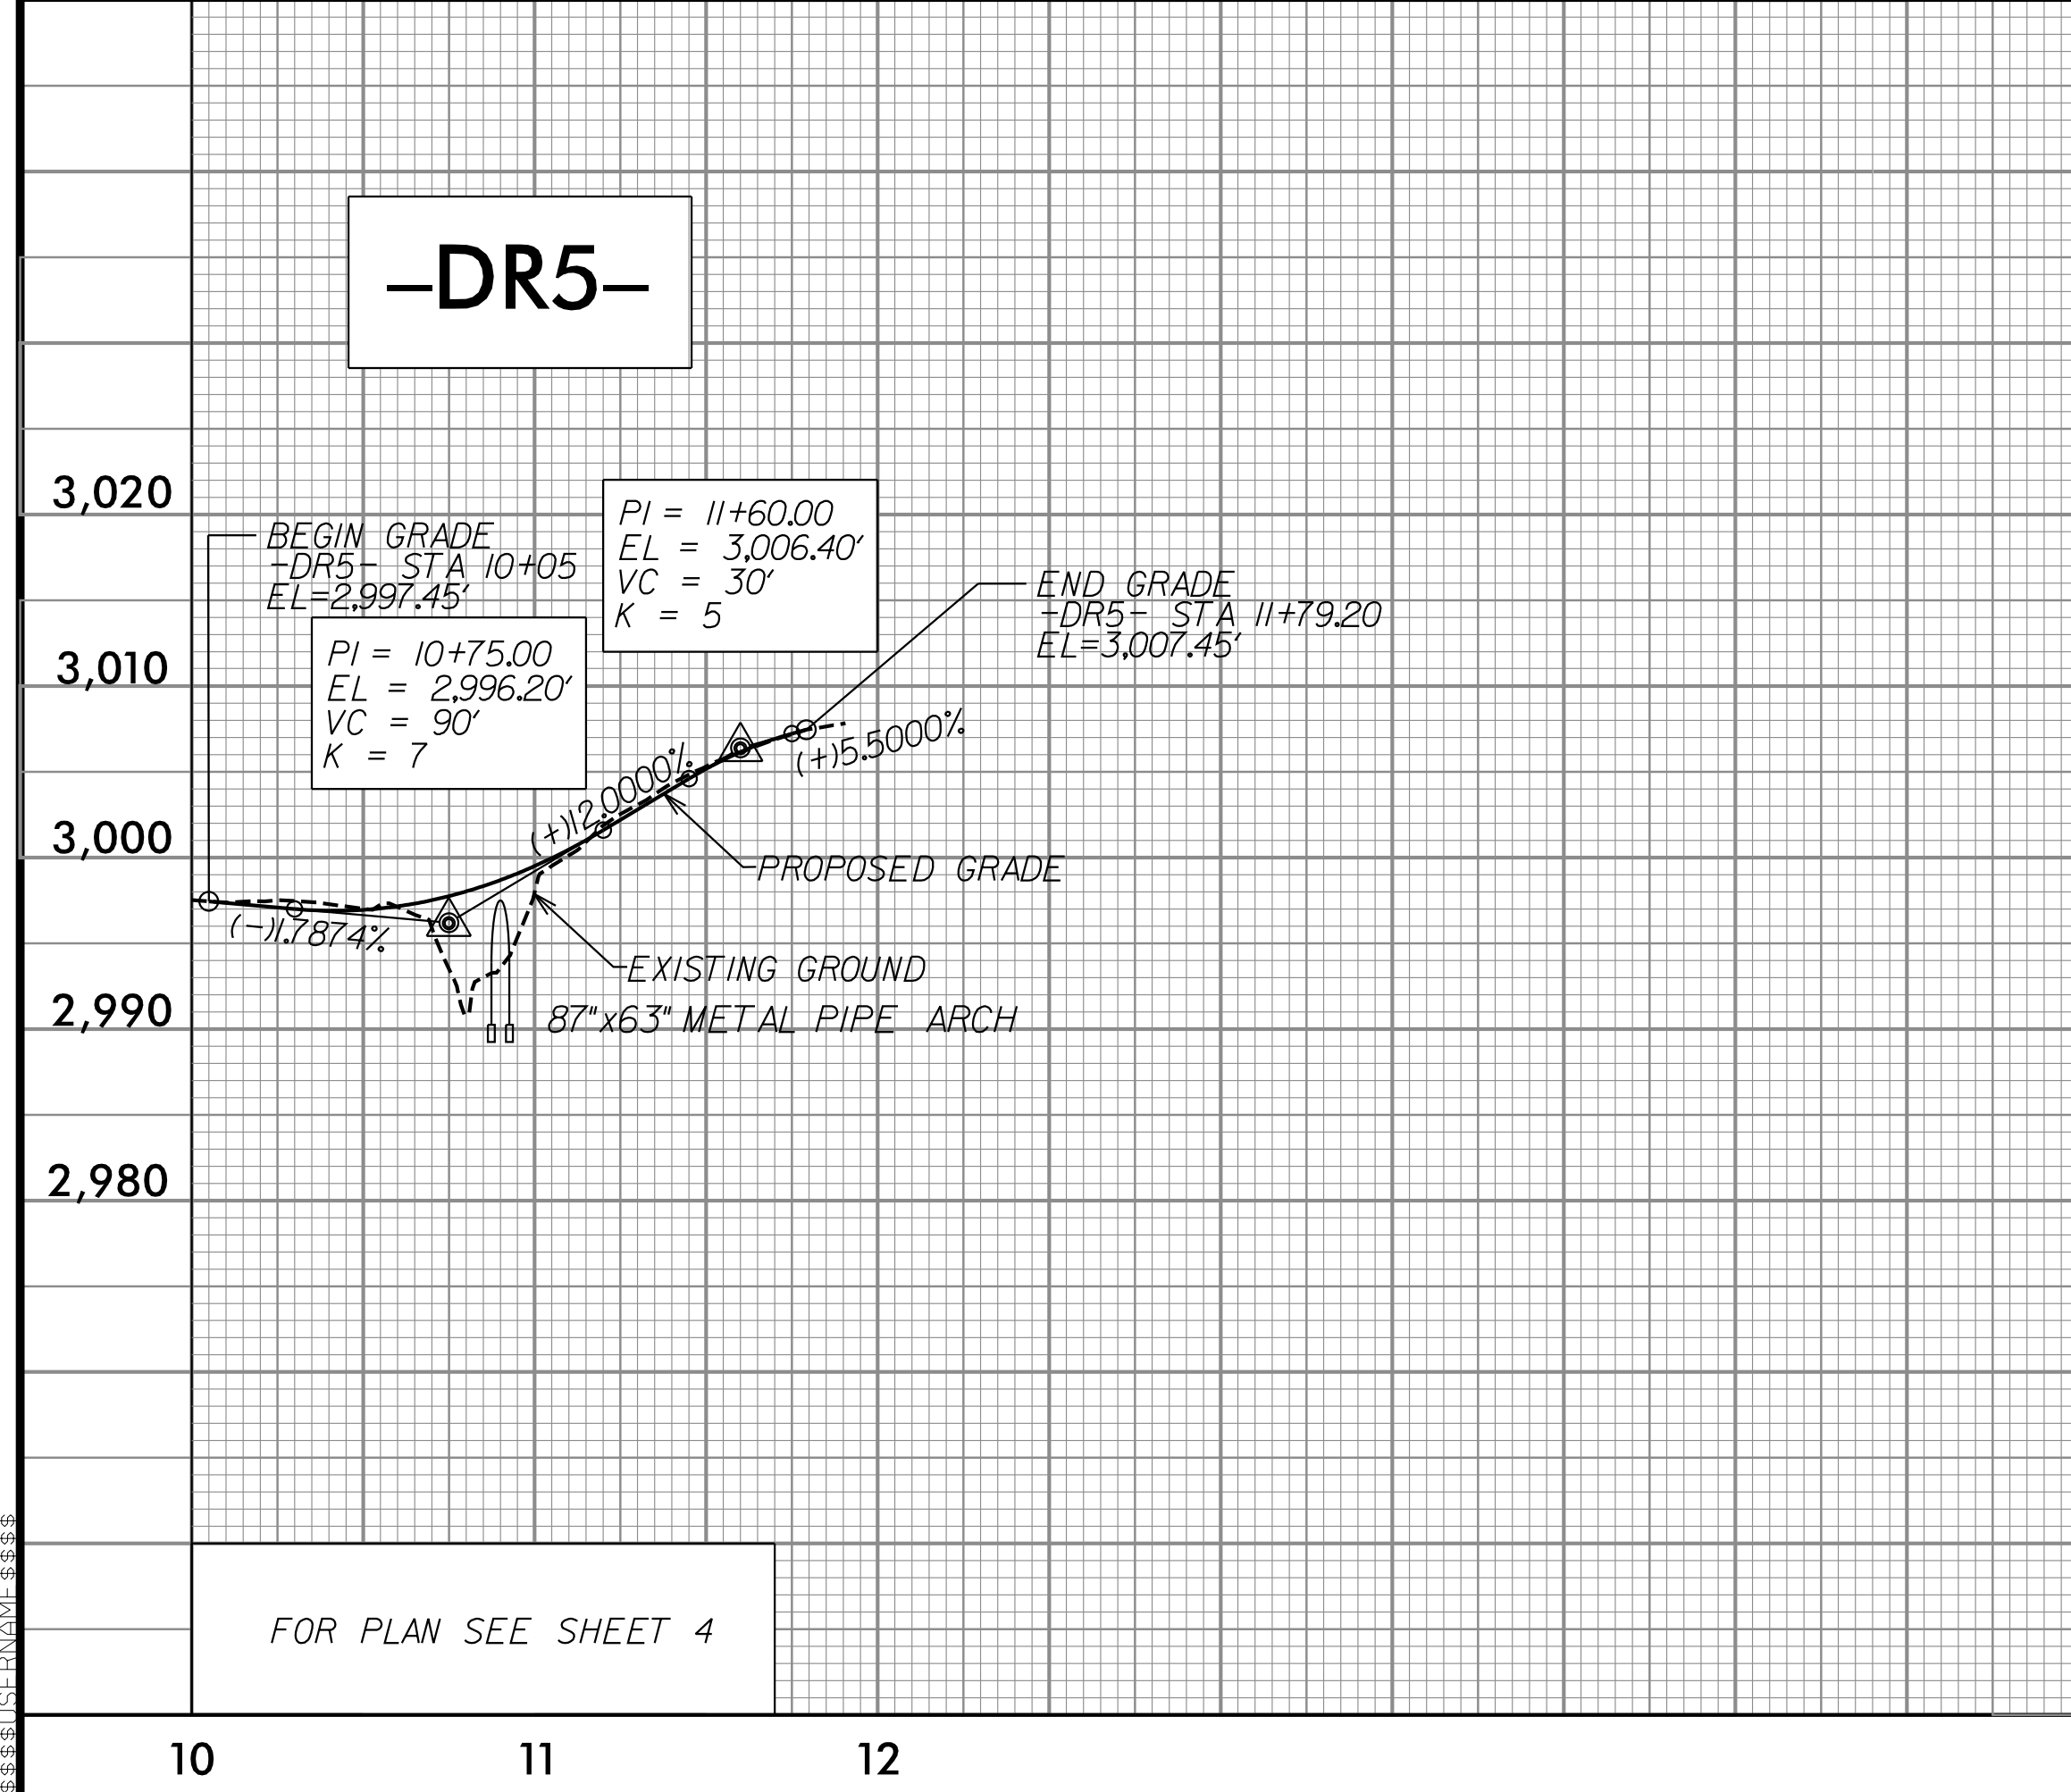
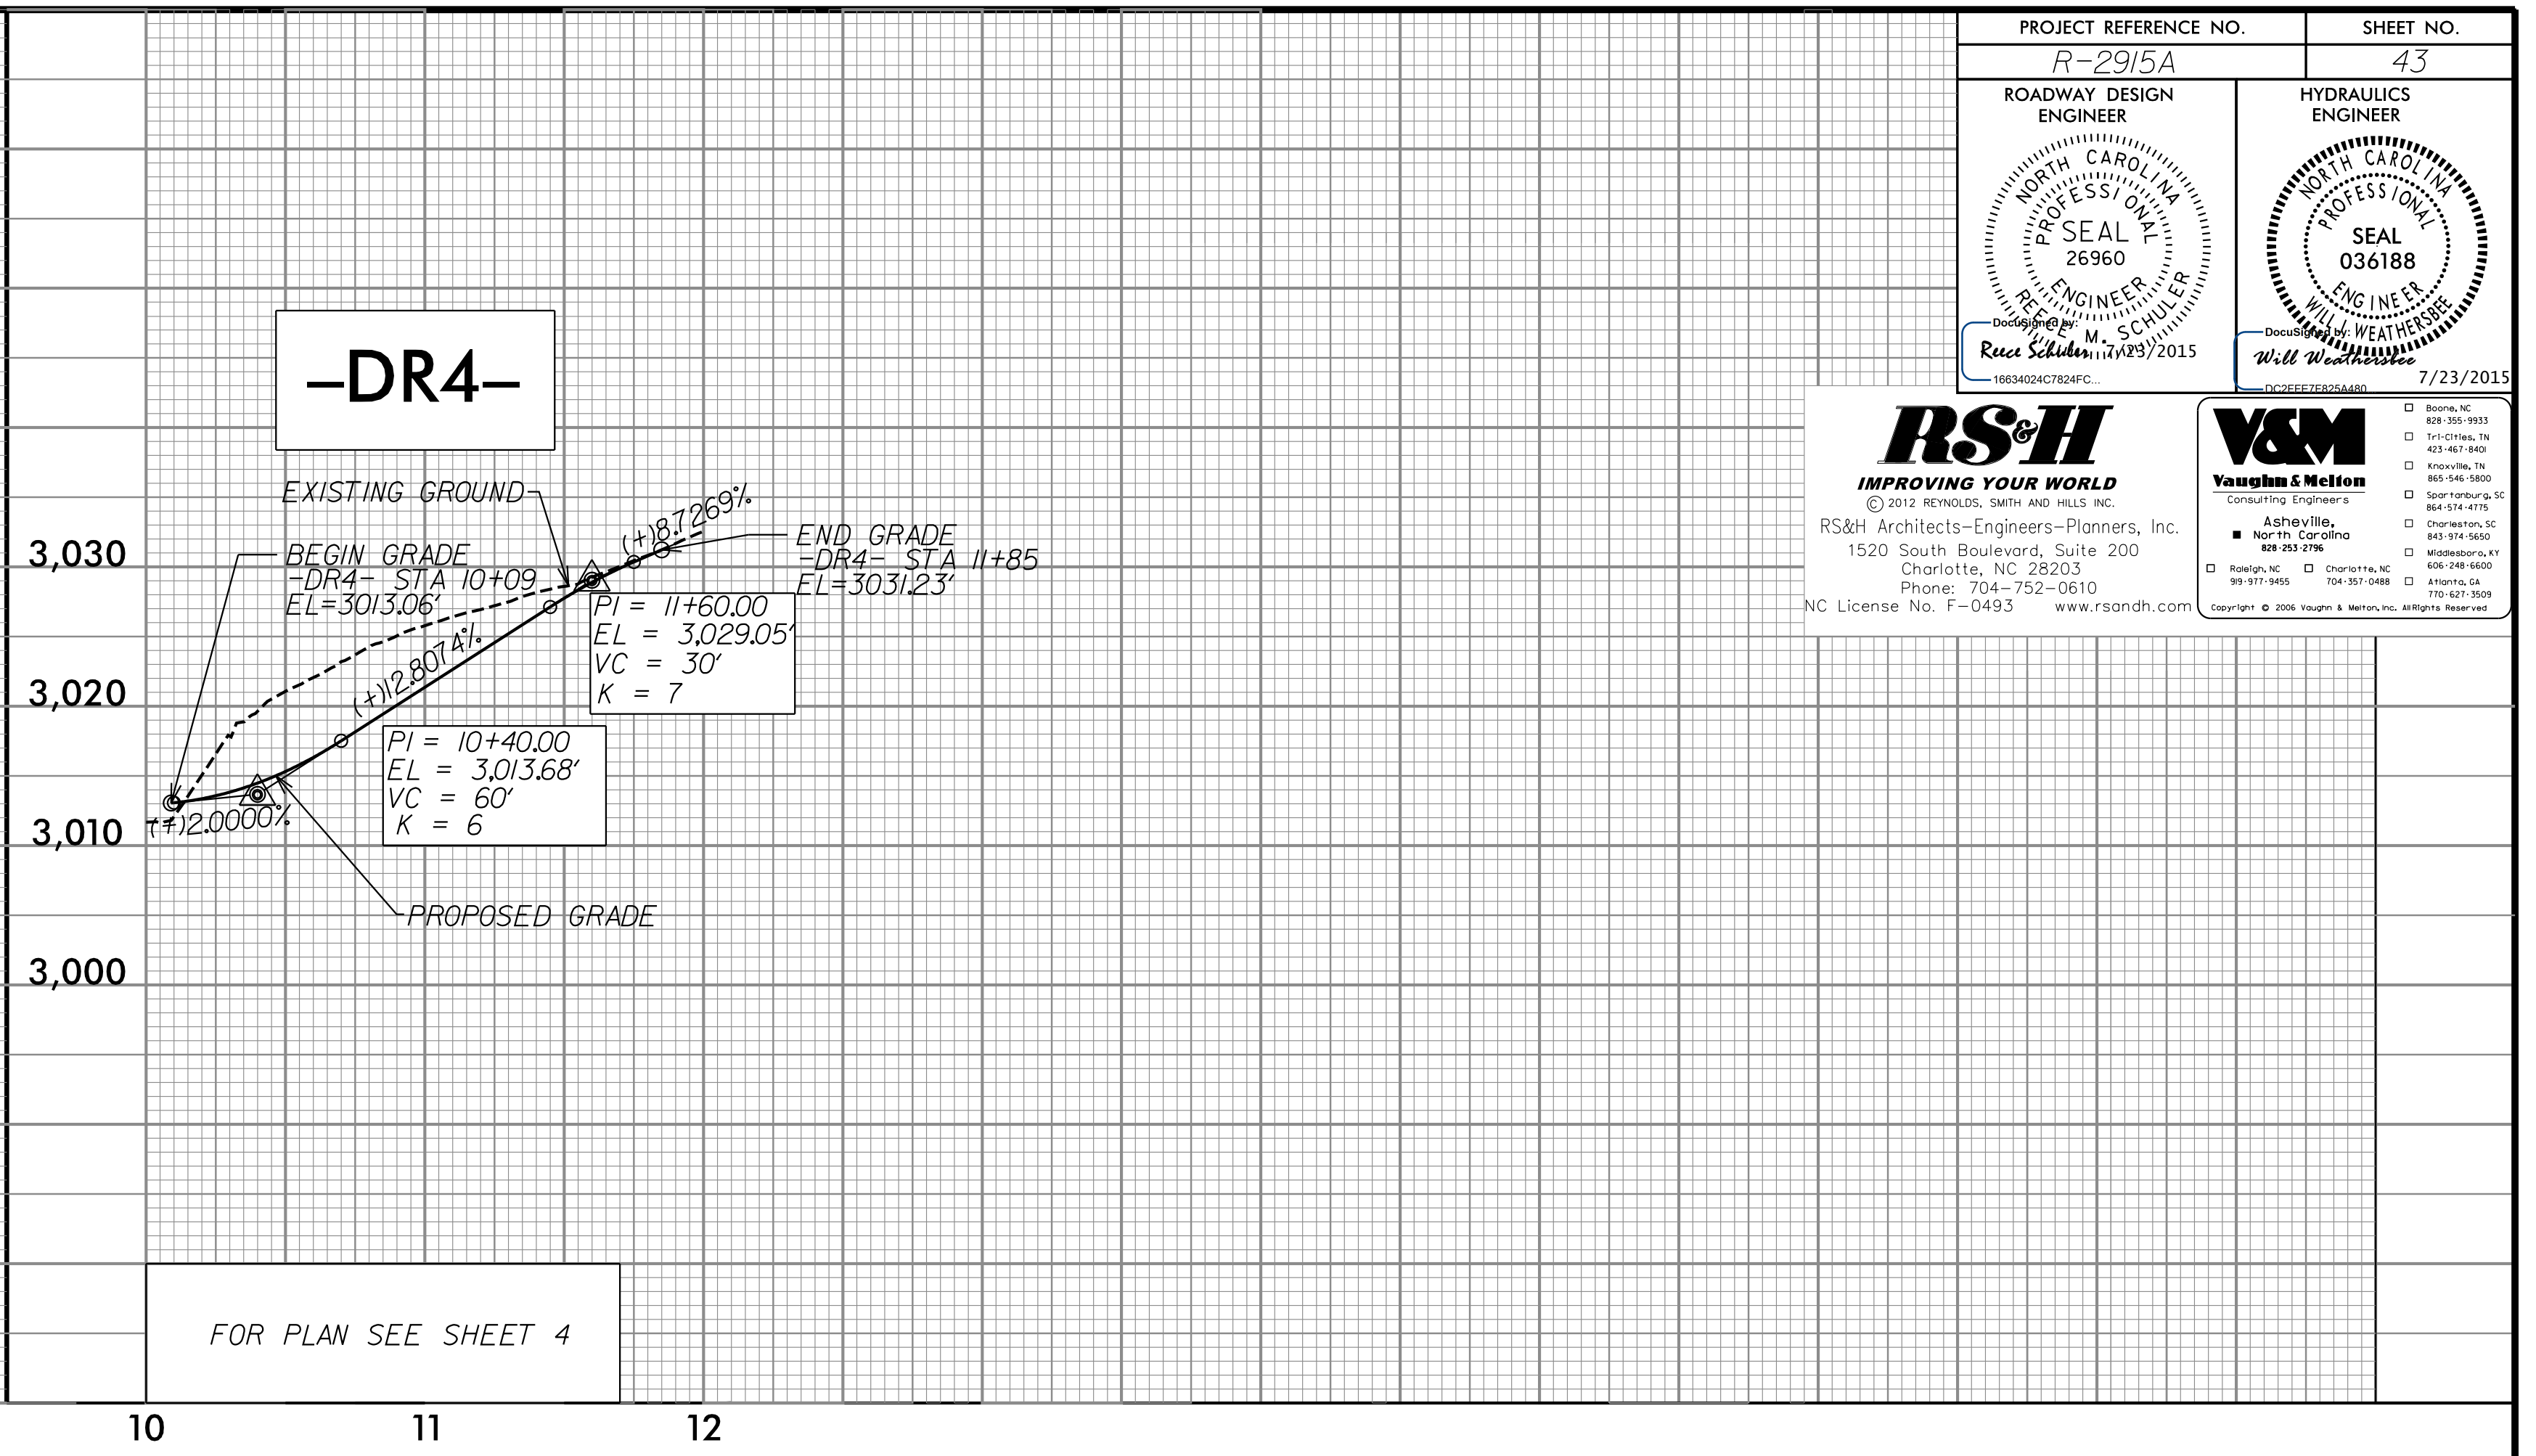


PROJECT REFERENCE NO. R-2915A	SHEET NO. 43
ROADWAY DESIGN ENGINEER	HYDRAULICS ENGINEER

RS&H
IMPROVING YOUR WORLD
© 2012 REYNOLDS, SMITH AND HILLS, INC.
RS&H Architects-Engineers-Planners, Inc.
1520 South Boulevard, Suite 200
Charlotte, NC 28203
Phone: 704-752-0610
NC License No. F-0493 www.rsandh.com

V&M
Vaughan & Melton
Consulting Engineers
Asheville, NC
North Carolina
919-977-9455
704-357-0488
410-621-1929
Copyright © 2006 Vaughan & Melton, Inc. All Rights Reserved.

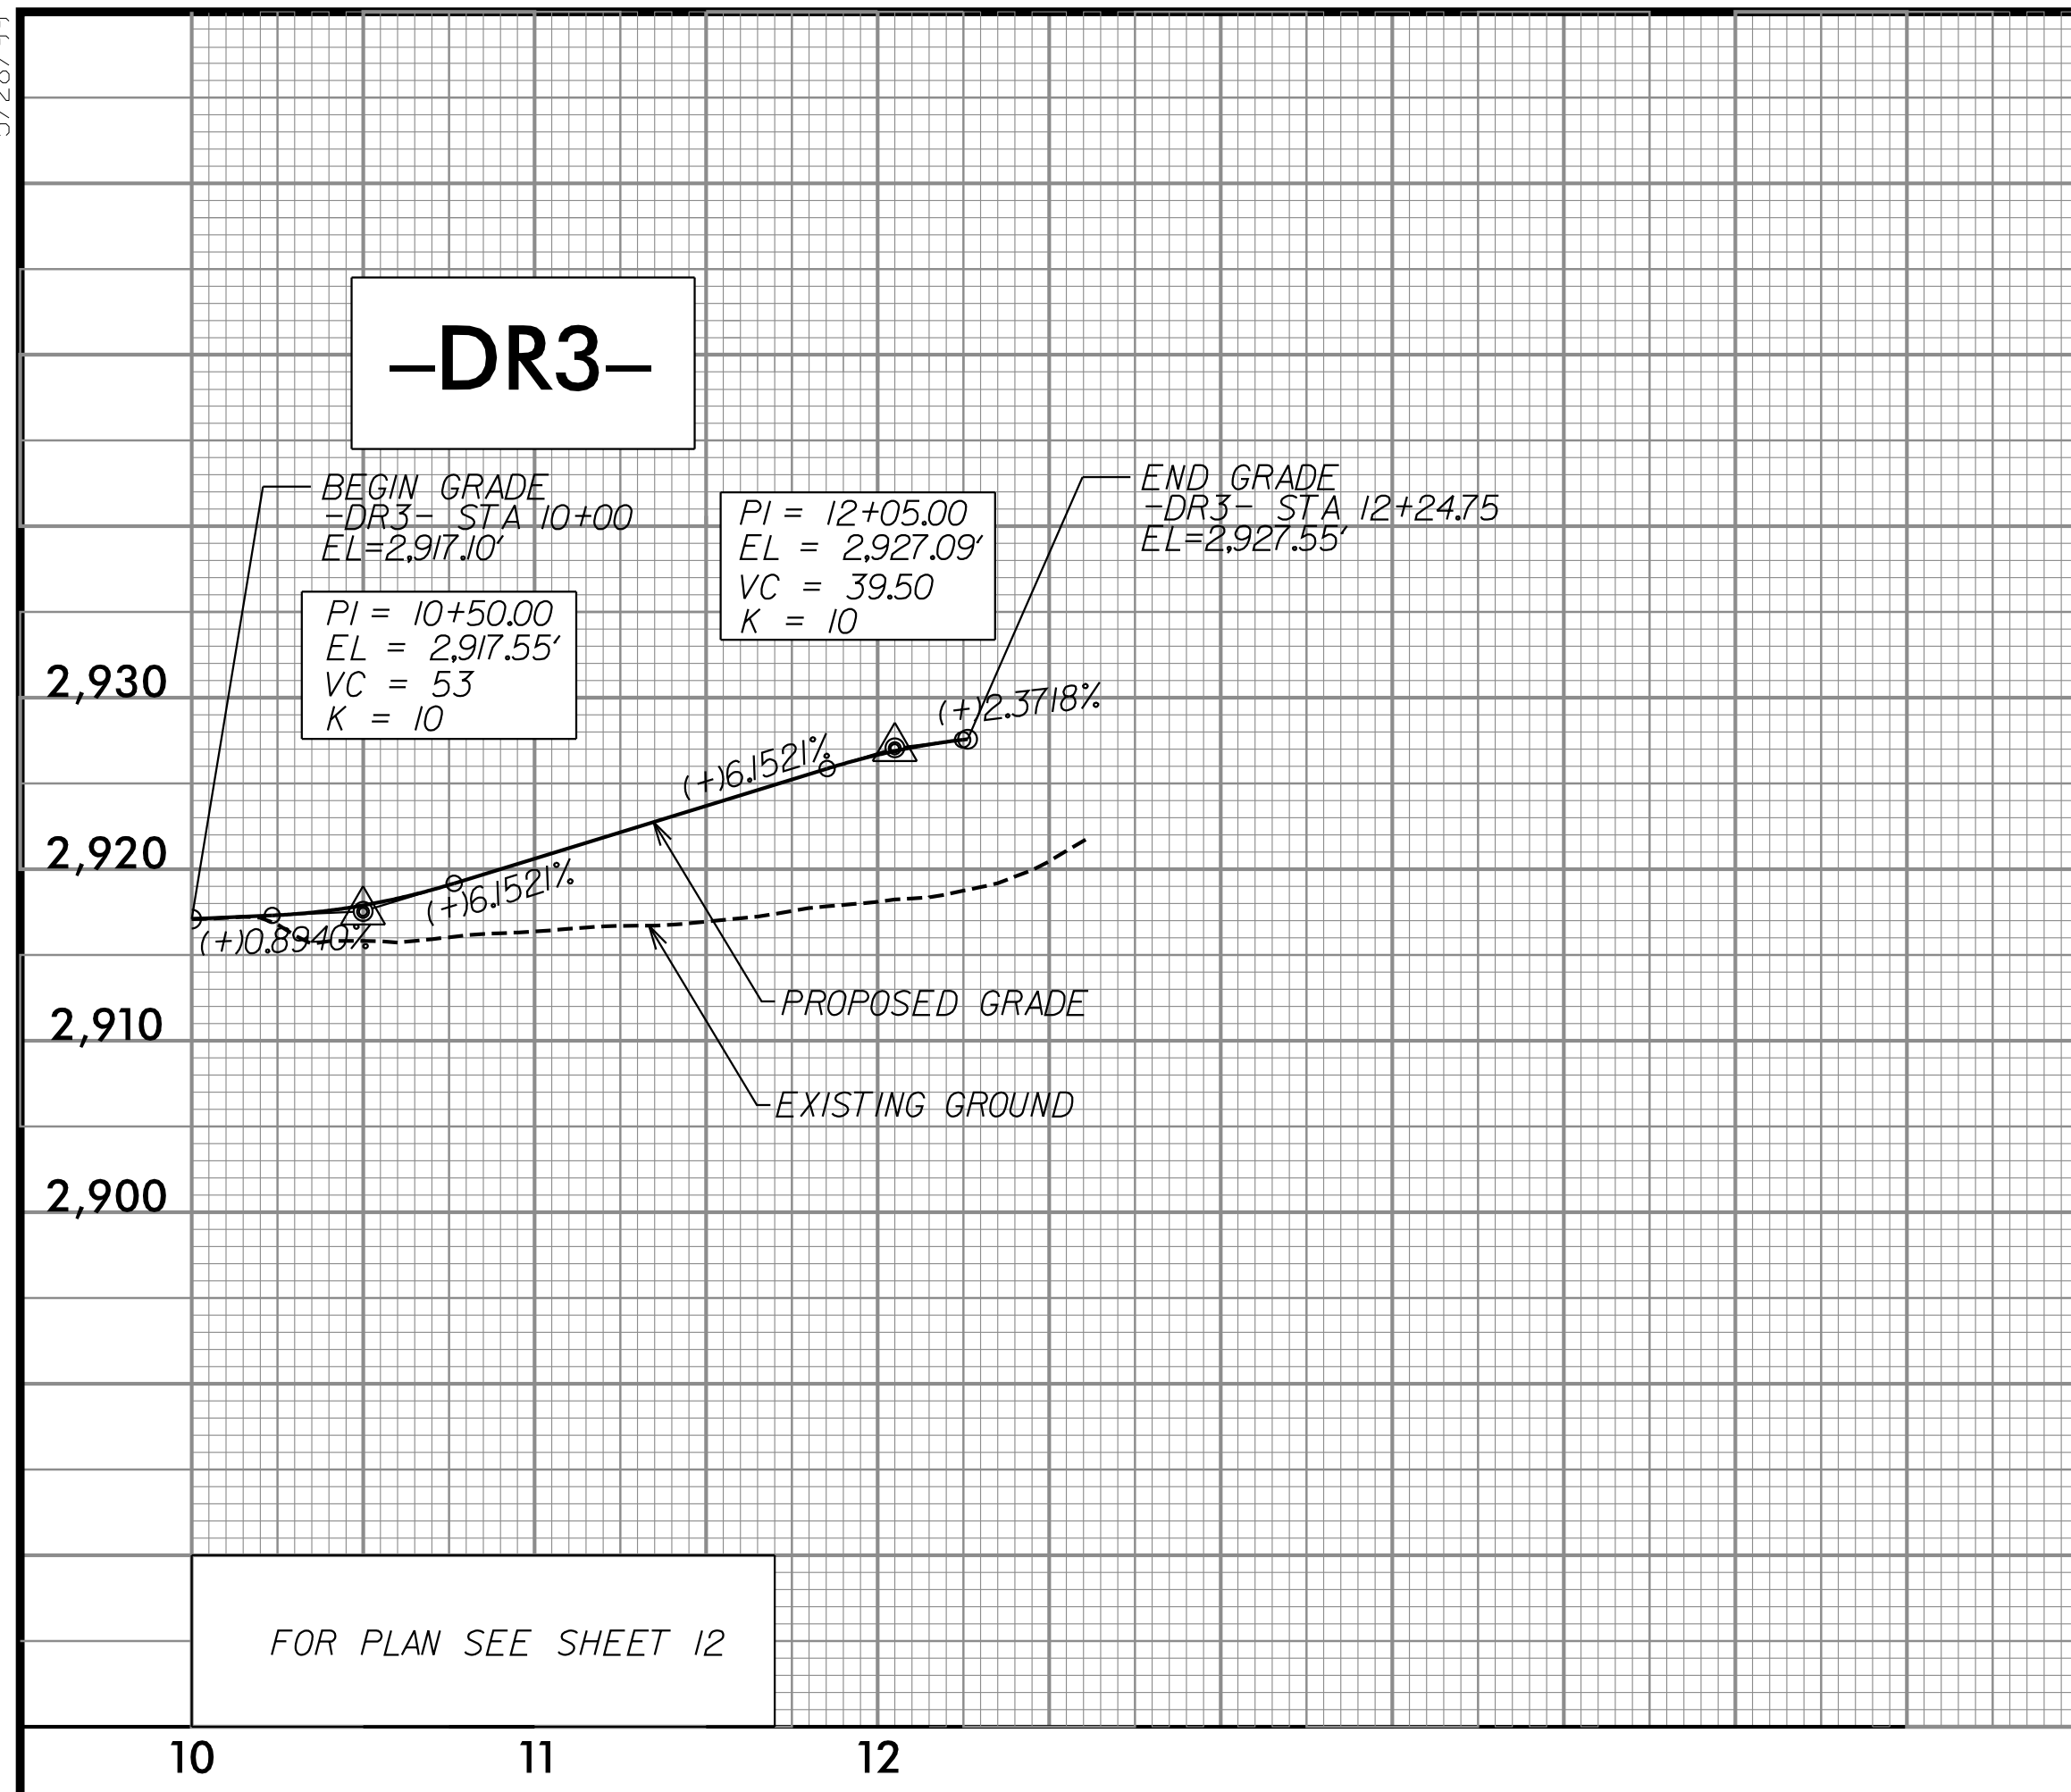

5/28/15