


STATE OF NORTH CAROLINA
DIVISION OF HIGHWAYS

TRANSPORTATION MANAGEMENT PLAN

WATAUGA & ASHE COUNTIES

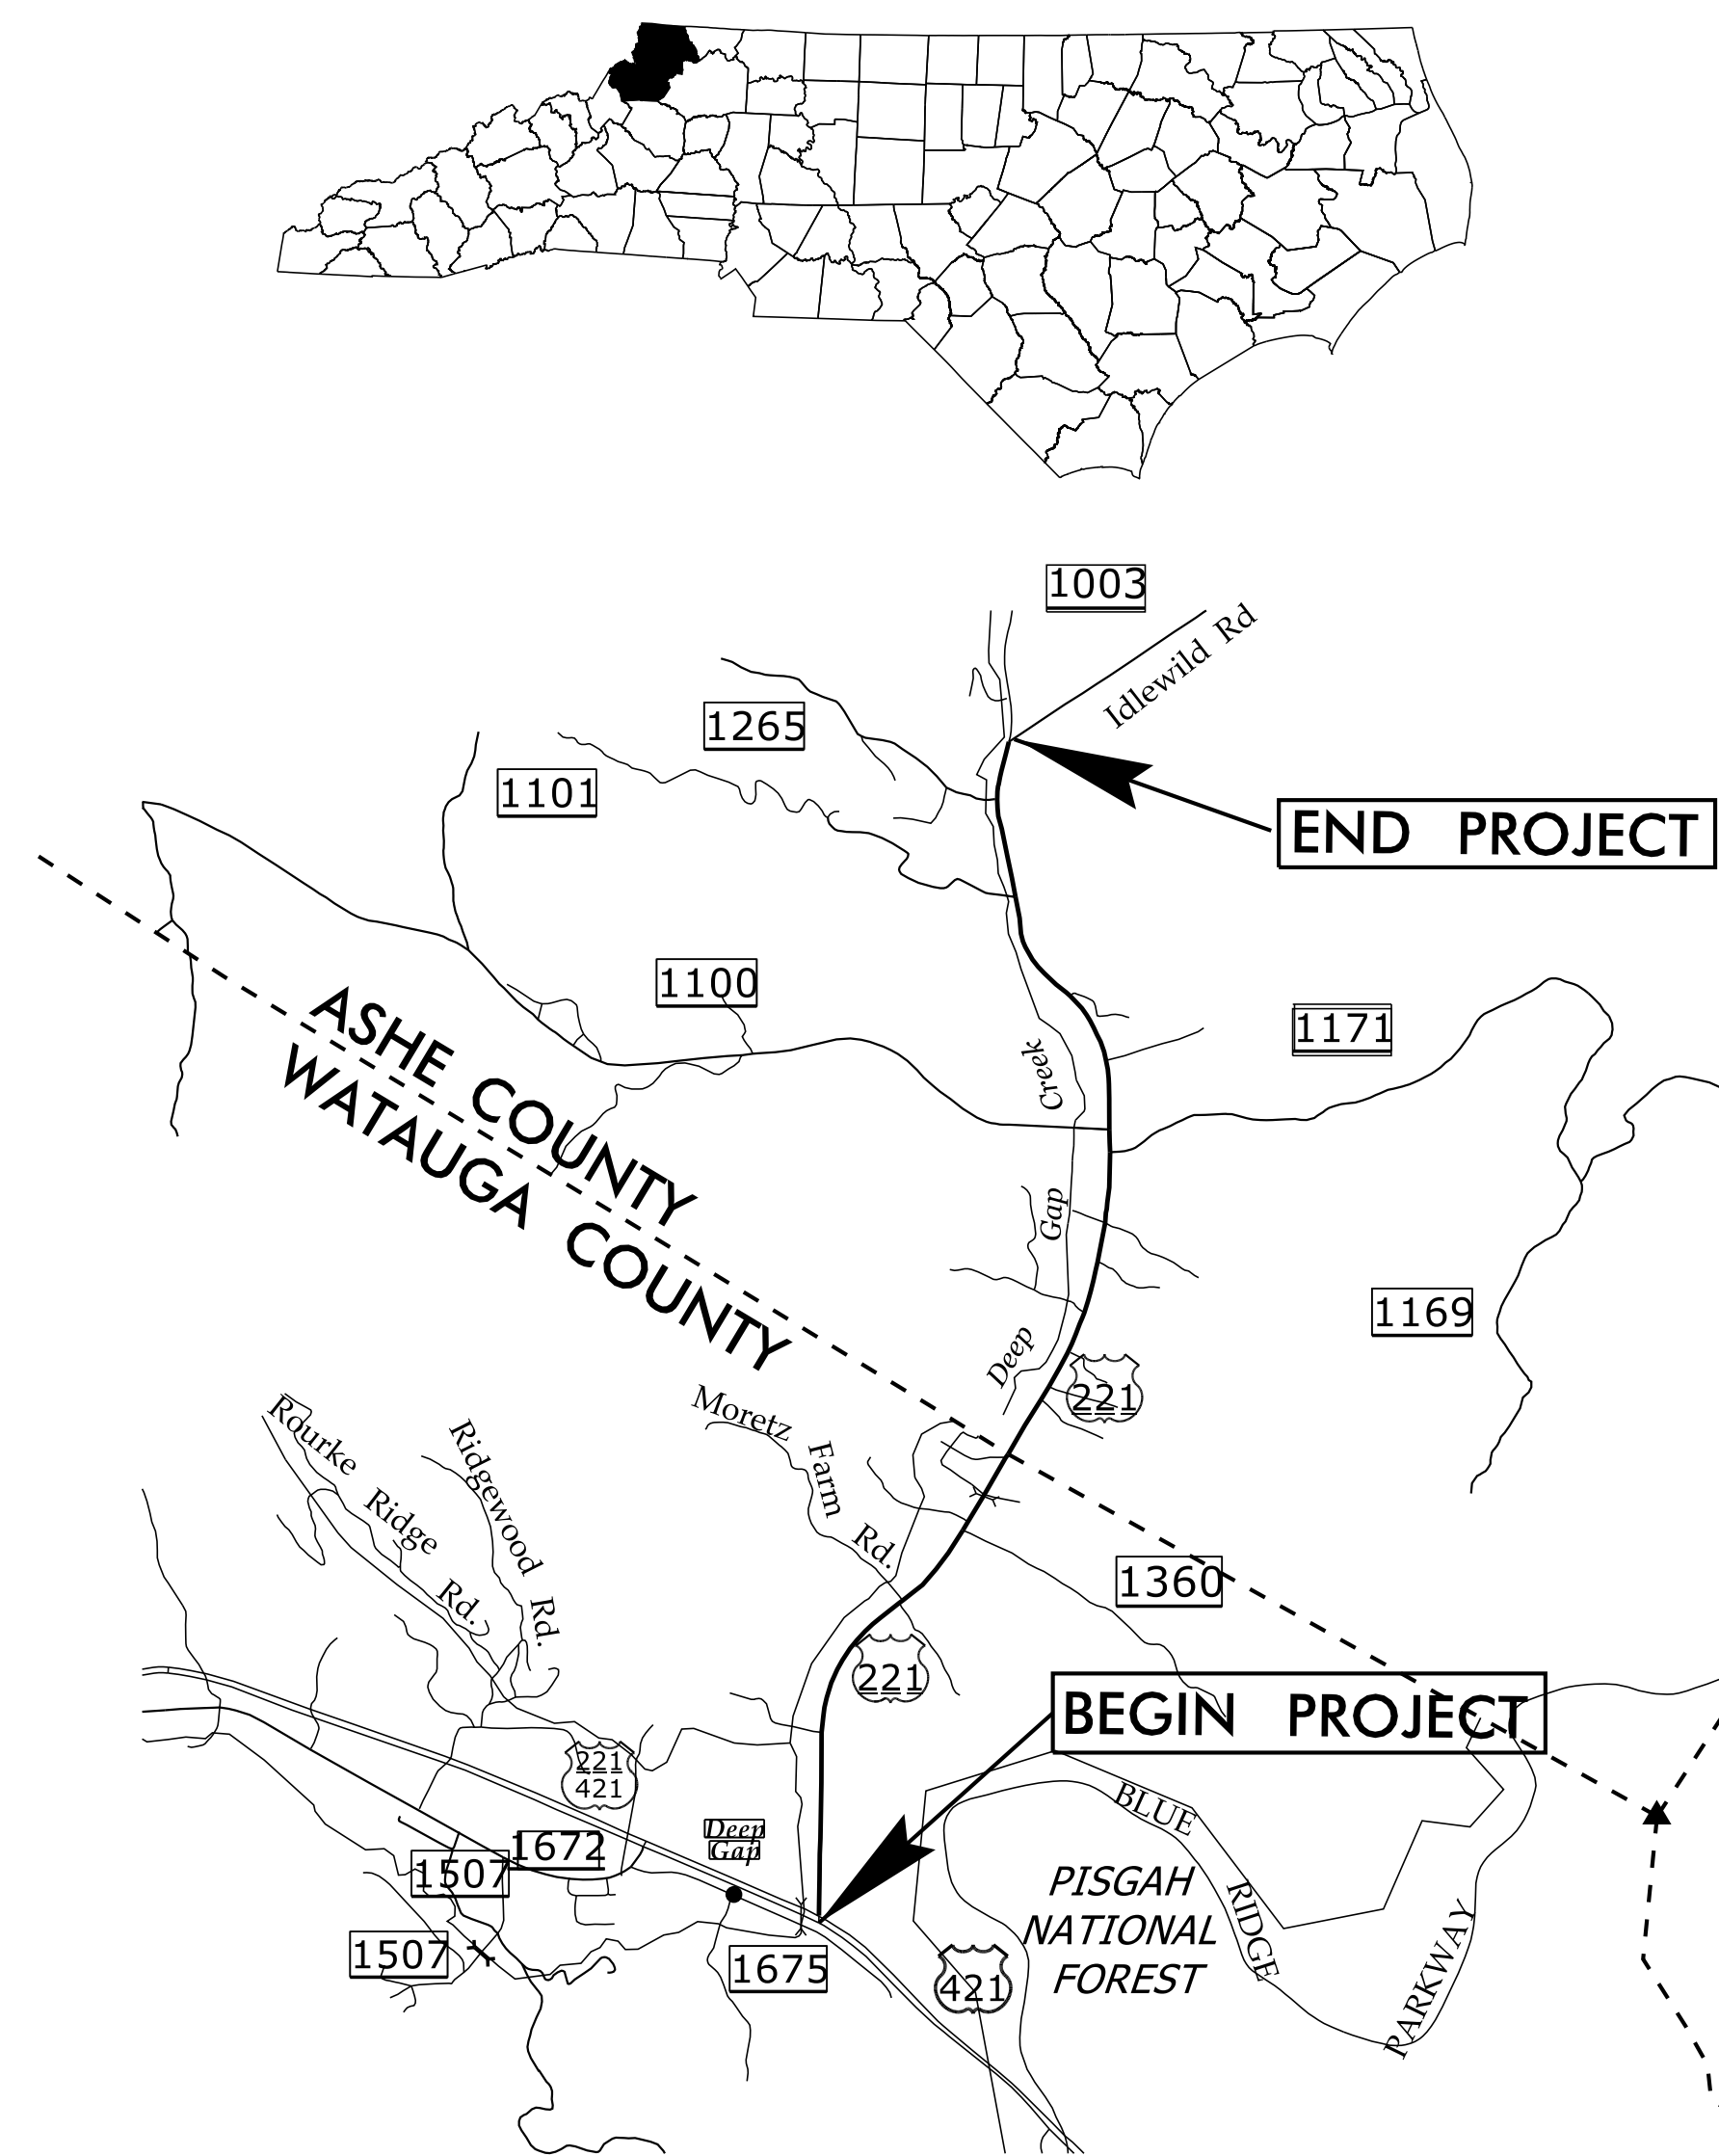


LOCATION: US 221 FROM US 421 IN WATAUGA COUNTY TO SR 1003
(IDLEWILD RD) IN ASHE COUNTY



N.C.D.O.T. WORK ZONE TRAFFIC CONTROL
1561 MAIL SERVICE CENTER (MSC) RALEIGH, NC 27699-1561
750 N. GREENFIELD PARKWAY, GARNER, NC 27529 (DELIVERY)
PHONE: (919) 773-2800 FAX: (919) 771-2745

J. S. BOURNE, P.E. STATE TRAFFIC MANAGEMENT ENGINEER
JAY WOOLARD, P.E. TRAFFIC CONTROL PROJECT ENGINEER
L. D. STOUCHKO, P.E. TRAFFIC CONTROL PROJECT DESIGN ENGINEER
TRAFFIC CONTROL DESIGN ENGINEER

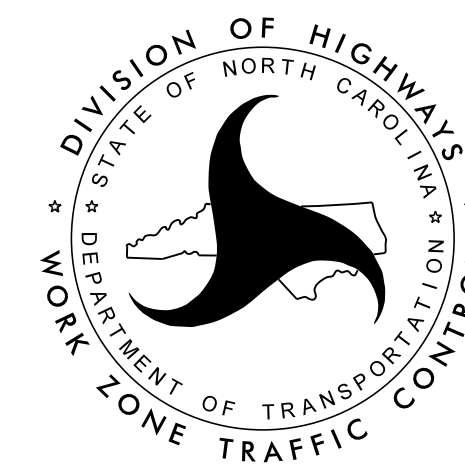

PLAN PREPARED FOR NCDOT BY:
EDDIE WETHERILL, P.E. PROJECT ENGINEER
CHARLES MULLEN TRAFFIC CONTROL & PAVEMENT MARKING SPECIALIST

APPROVED: _____
DATE: _____
SEAL
NORTH CAROLINA PROFESSIONAL ENGINEER
EDWARD G. WETHERILL
10773
5/26/2015

SHEET NO.	TITLE
TMP-1	TITLE SHEET, VICINITY MAP AND INDEX OF SHEETS
TMP-1A	LIST OF APPLICABLE ROADWAY STANDARD DRAWINGS, LEGEND, AND TEMPORARY PAVEMENT MARKING
TMP-1B	TRANSPORTATION OPERATIONS PLAN: (MANAGEMENT STRATEGIES, GENERAL NOTES AND LOCAL NOTES)
TMP-2	PORTABLE CONCRETE BARRIER AT TEMPORARY SHORING LOCATIONS
TMP-2A	TEMPORARY SHORING DATA
TMP-3 THRU TMP-20	PHASE I TRAFFIC CONTROL DETAILS
TMP-21 THRU TMP-41	PHASE II TRAFFIC CONTROL DETAILS
TMP-42 THRU TMP-59	PHASE III (PARTS A & B) TRAFFIC CONTROL DETAILS
TMP-60 THRU TMP-65	PHASE III (PART C) TRAFFIC CONTROL DETAILS
TMP-66 THRU TMP-72	PHASE IV (PART A) TRAFFIC CONTROL DETAILS
TMP-73 THRU TMP-79	PHASE IV (PART B) TRAFFIC CONTROL DETAILS
TMP-80 THRU TMP-92	PHASE V TRAFFIC CONTROL DETAILS

SHEET NO.
TMP-1

R-2915A

TIP PROJECT:

5/26/2015 4:06:05 PM P:\2012\AR-2915A\TrafficControl\TCP\AR2915A_TC_TCP_PSH_01.dgn