
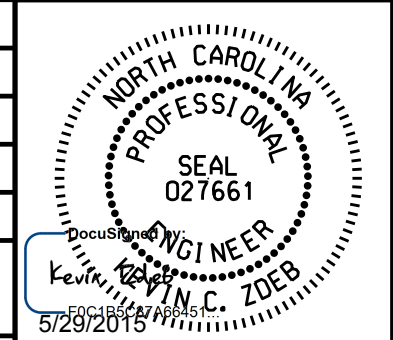


5/14/99


PROJECT REFERENCE NO.	SHEET NO.
R-2915A	UC-3D
DESIGNED BY: SAG	
DRAWN BY: SAG	
CHECKED BY: KCZ	
APPROVED BY: KCZ	
REVISED:	
NORTH CAROLINA DEPARTMENT OF TRANSPORTATION	
UTILITIES ENGINEERING SEC. PHONE: (919) 707-6690 FAX: (919) 250-4151	UTILITY CONSTRUCTION PLANS ONLY

# 10" BYPASS DETAILS


## UTILITY CONSTRUCTION

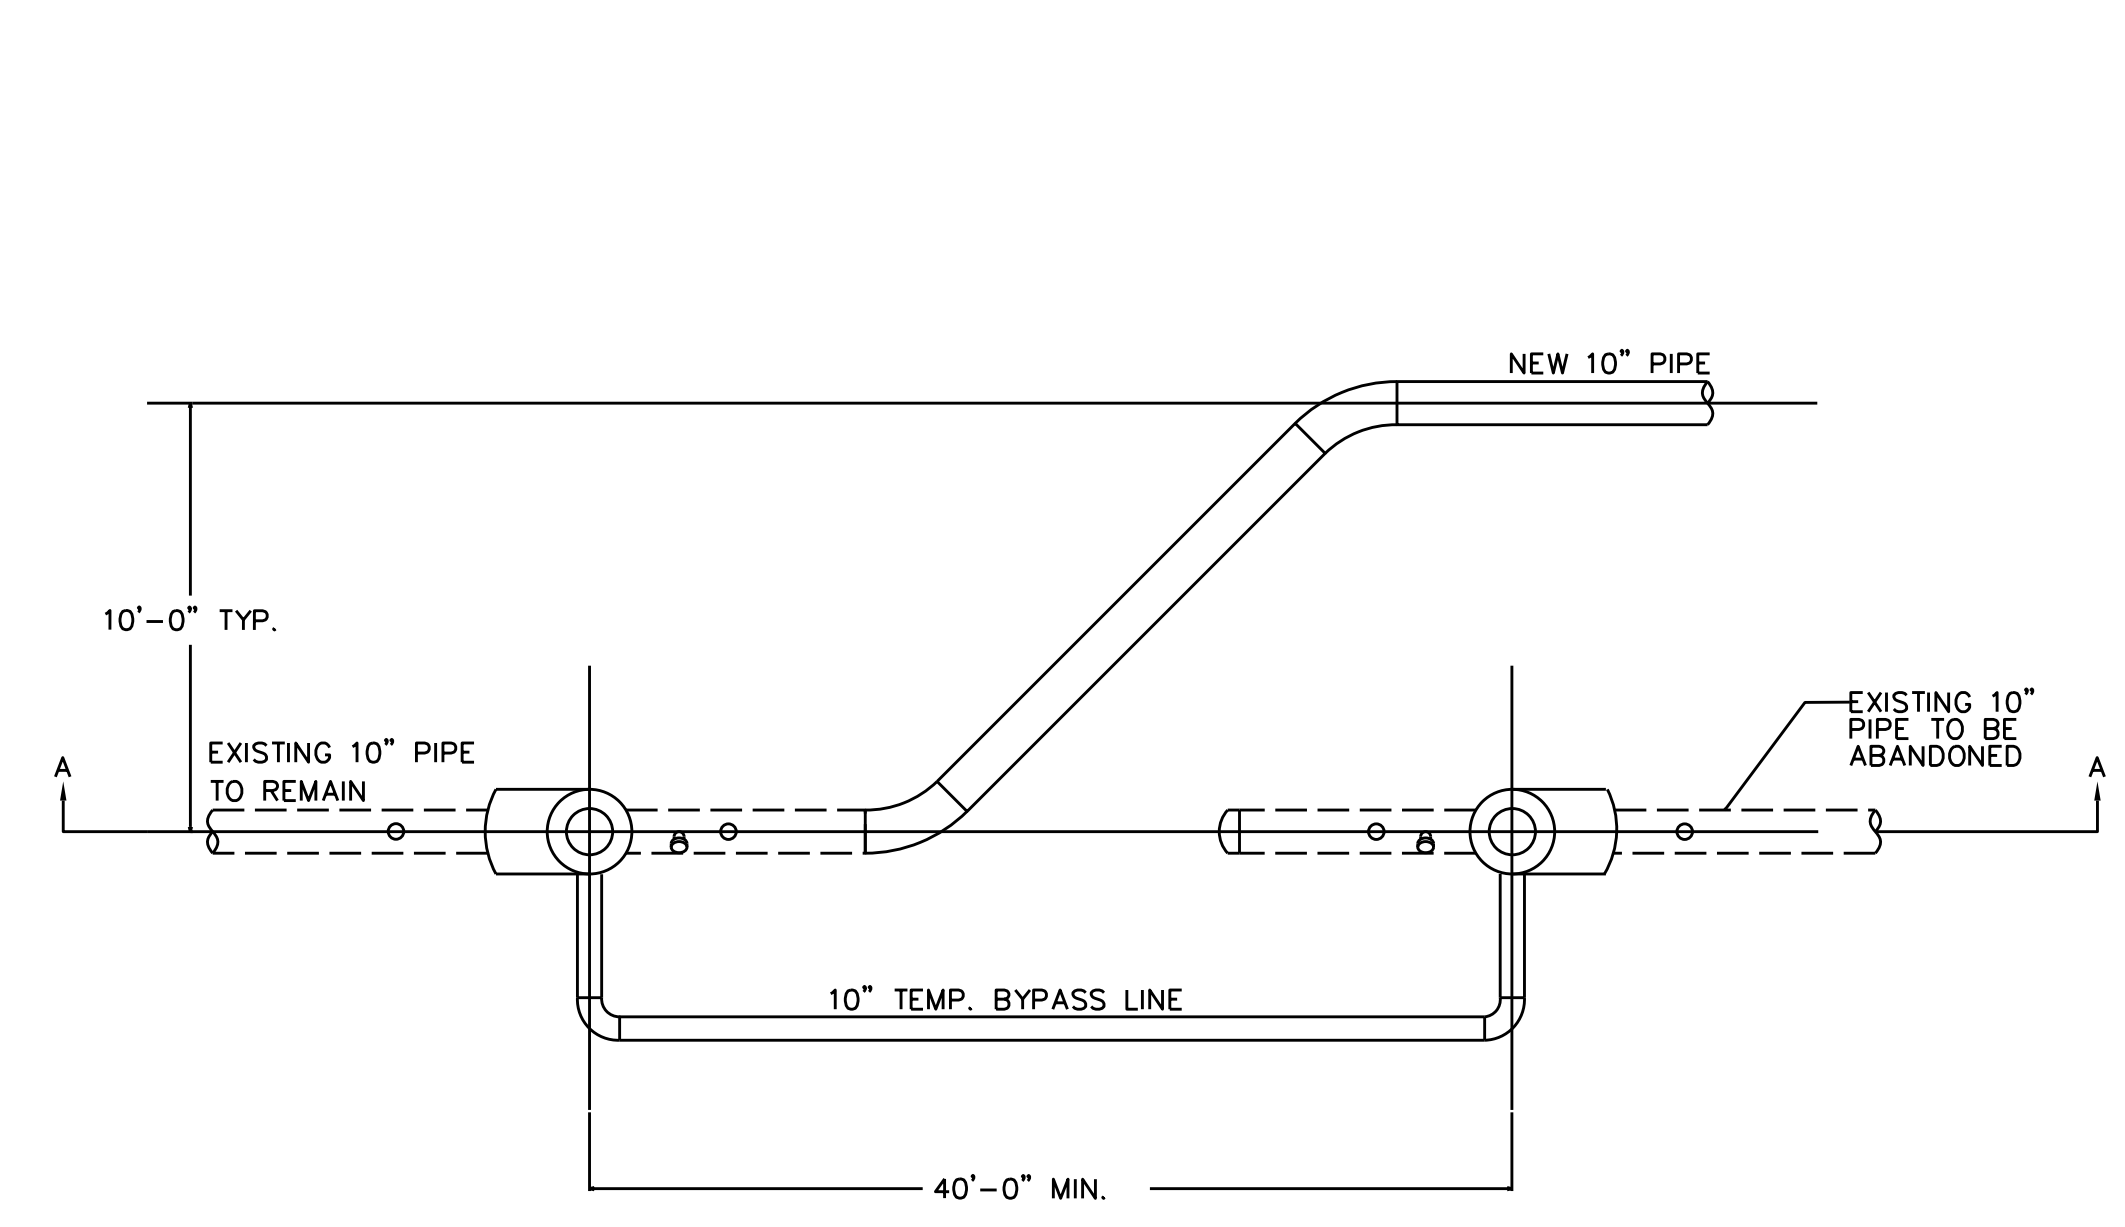


**DETAIL-1**  
PLAN VIEW, NTS

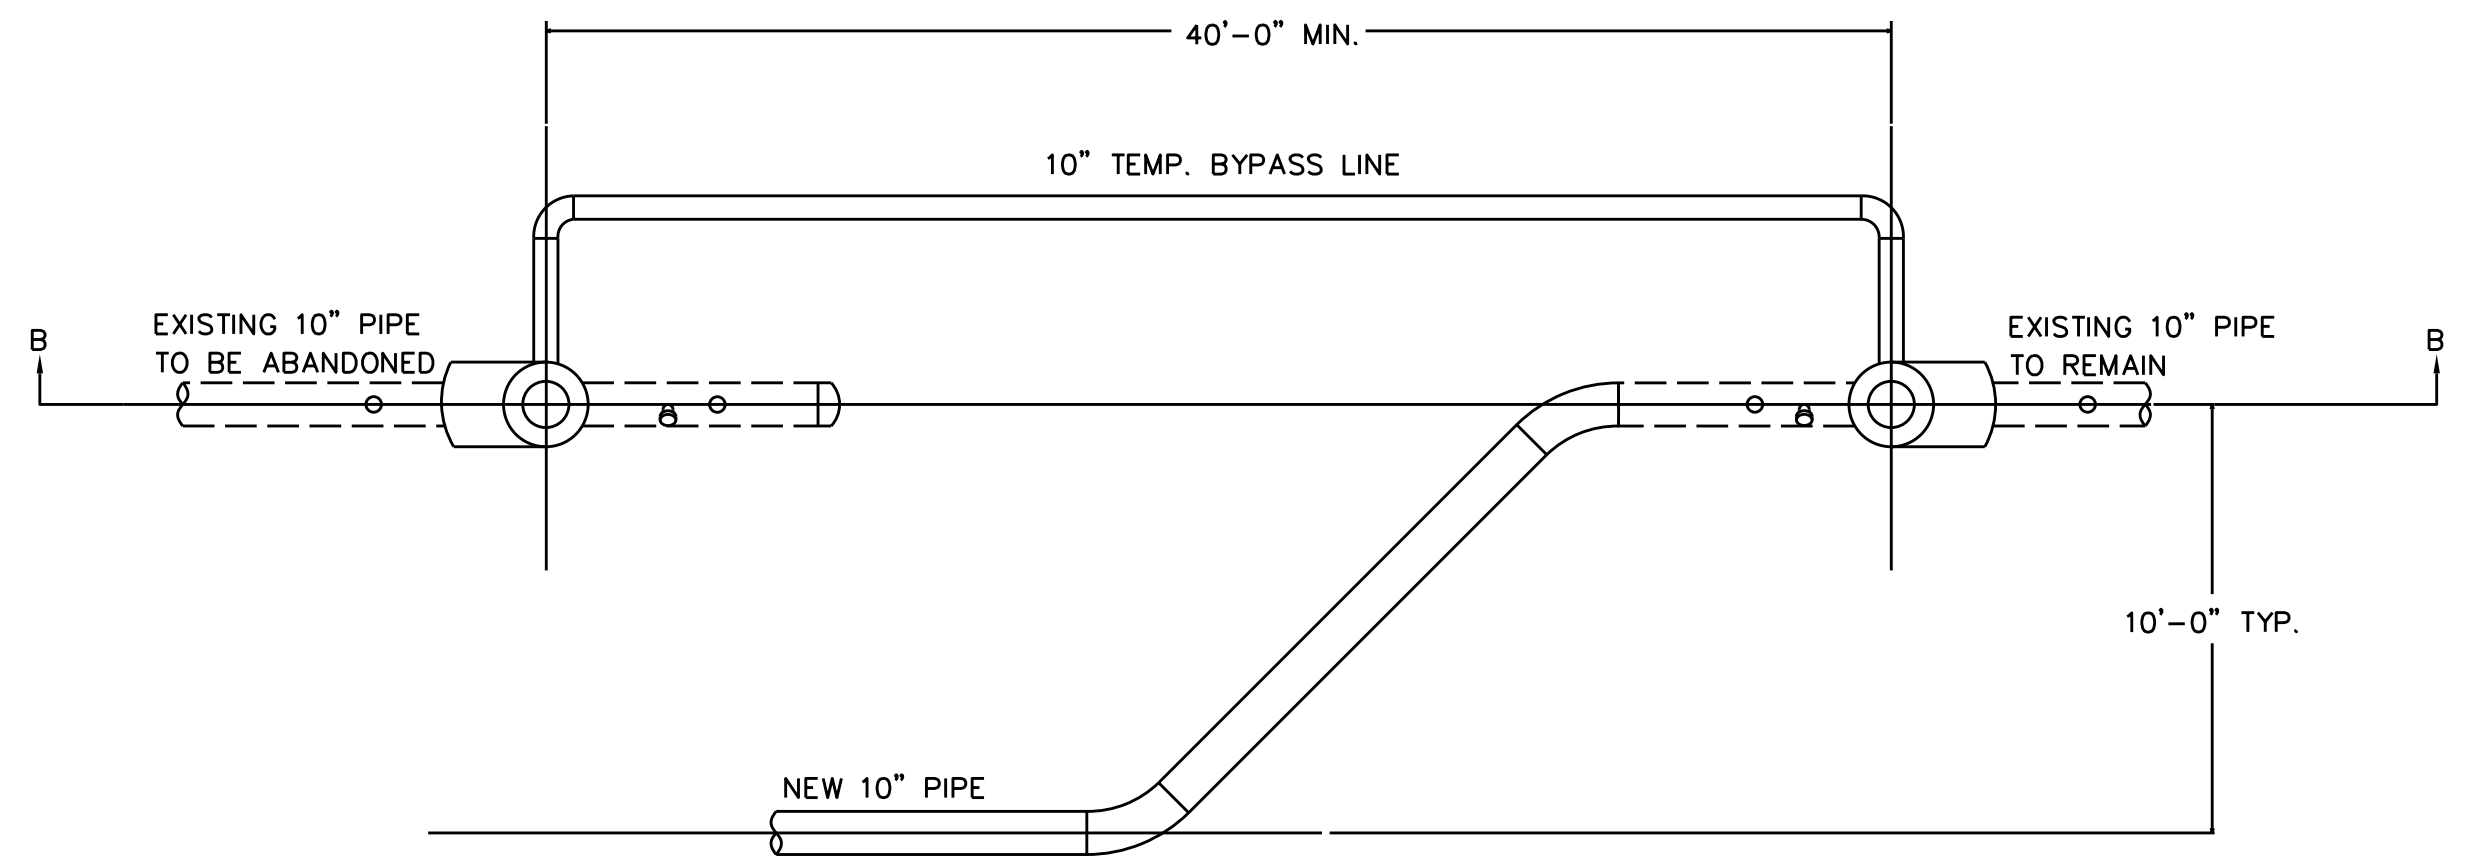

**DETAIL-2**  
PLAN VIEW, NTS

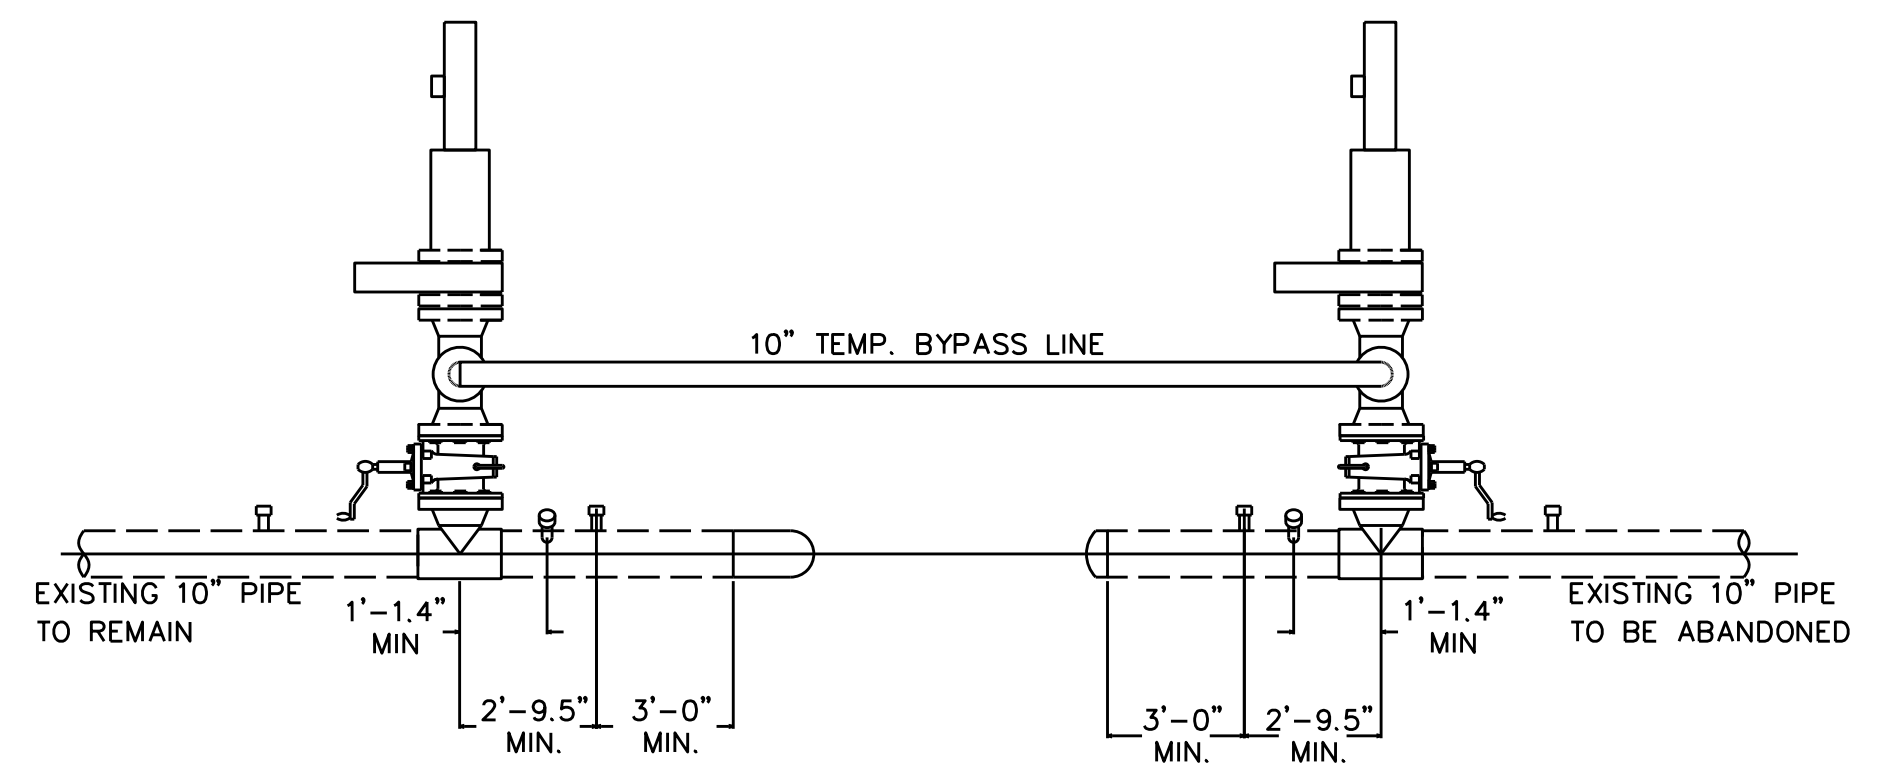

**SECTION A-A**  
NOT TO SCALE  
(SEE DETAIL-1, THIS DWG.)

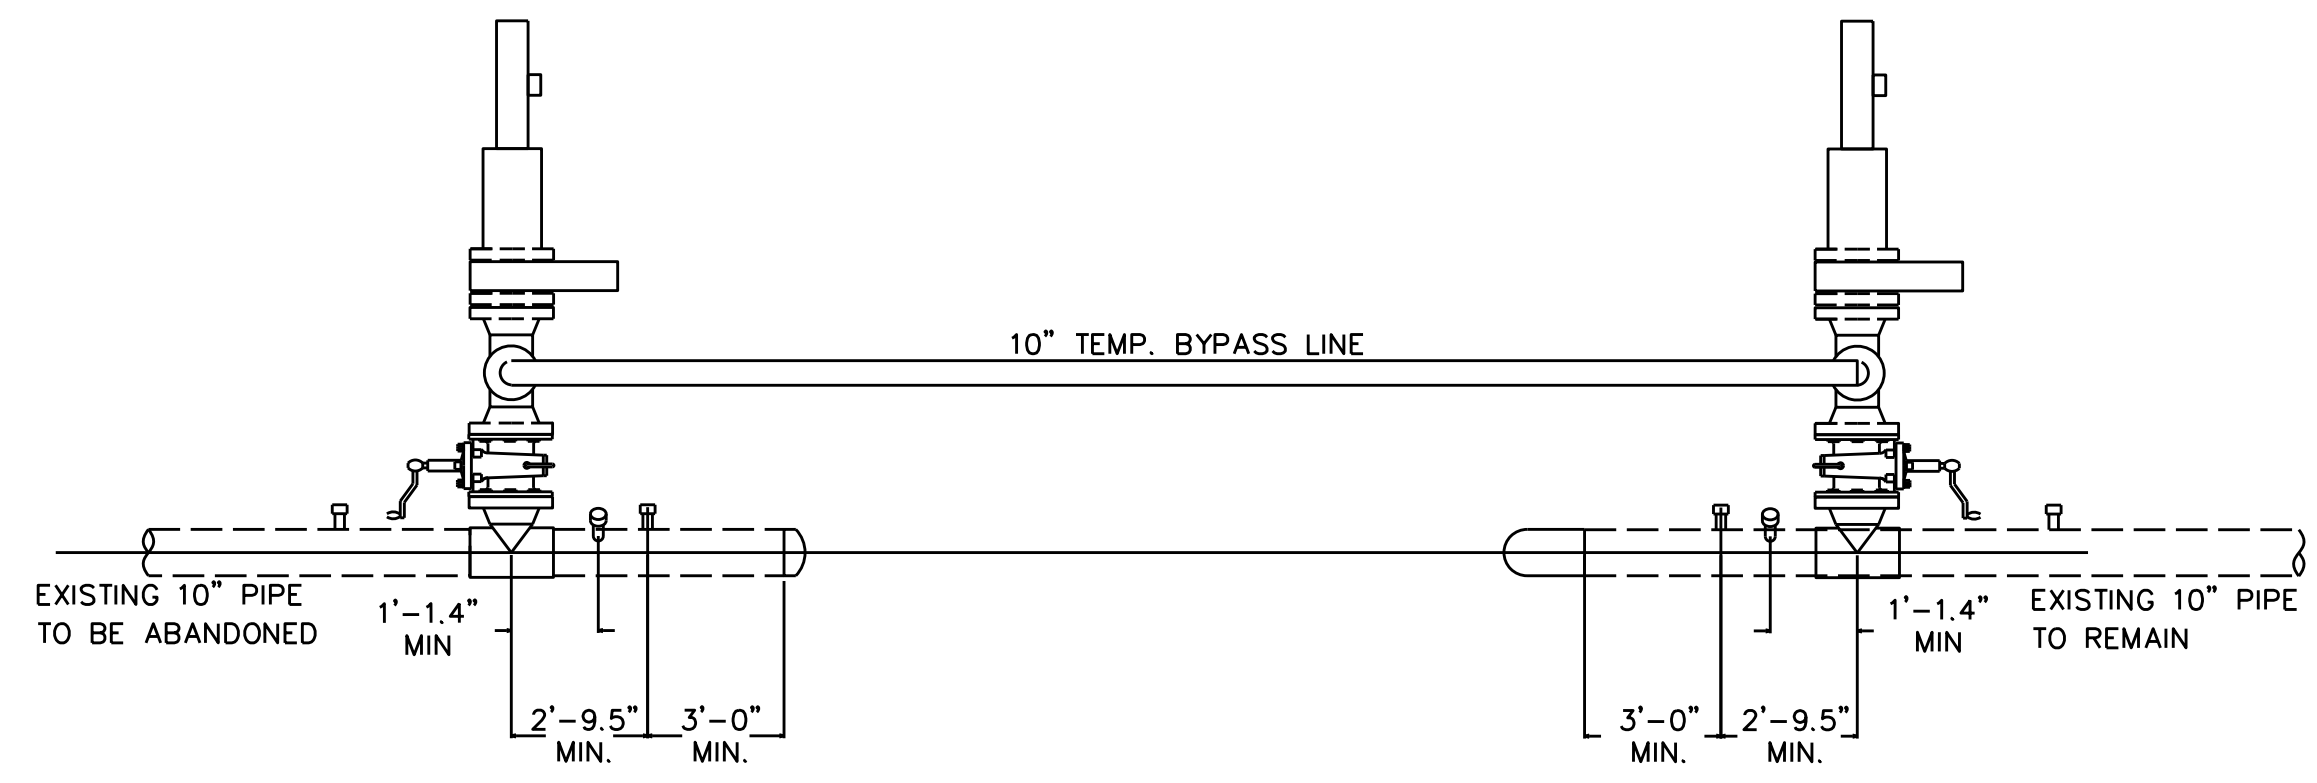

**SECTION B-B**  
NOT TO SCALE  
(SEE DETAIL-2, THIS DWG.)