


8/23/99



PROJ. REFERENCE NO.  
R-2915A

SHEET NO.  
X-64

150 140 130 120 110 100 90 80 70 60 50 40 30 20 10 0 10 20 30 40 50 60 70 80 90 100 110 120 130 140 150

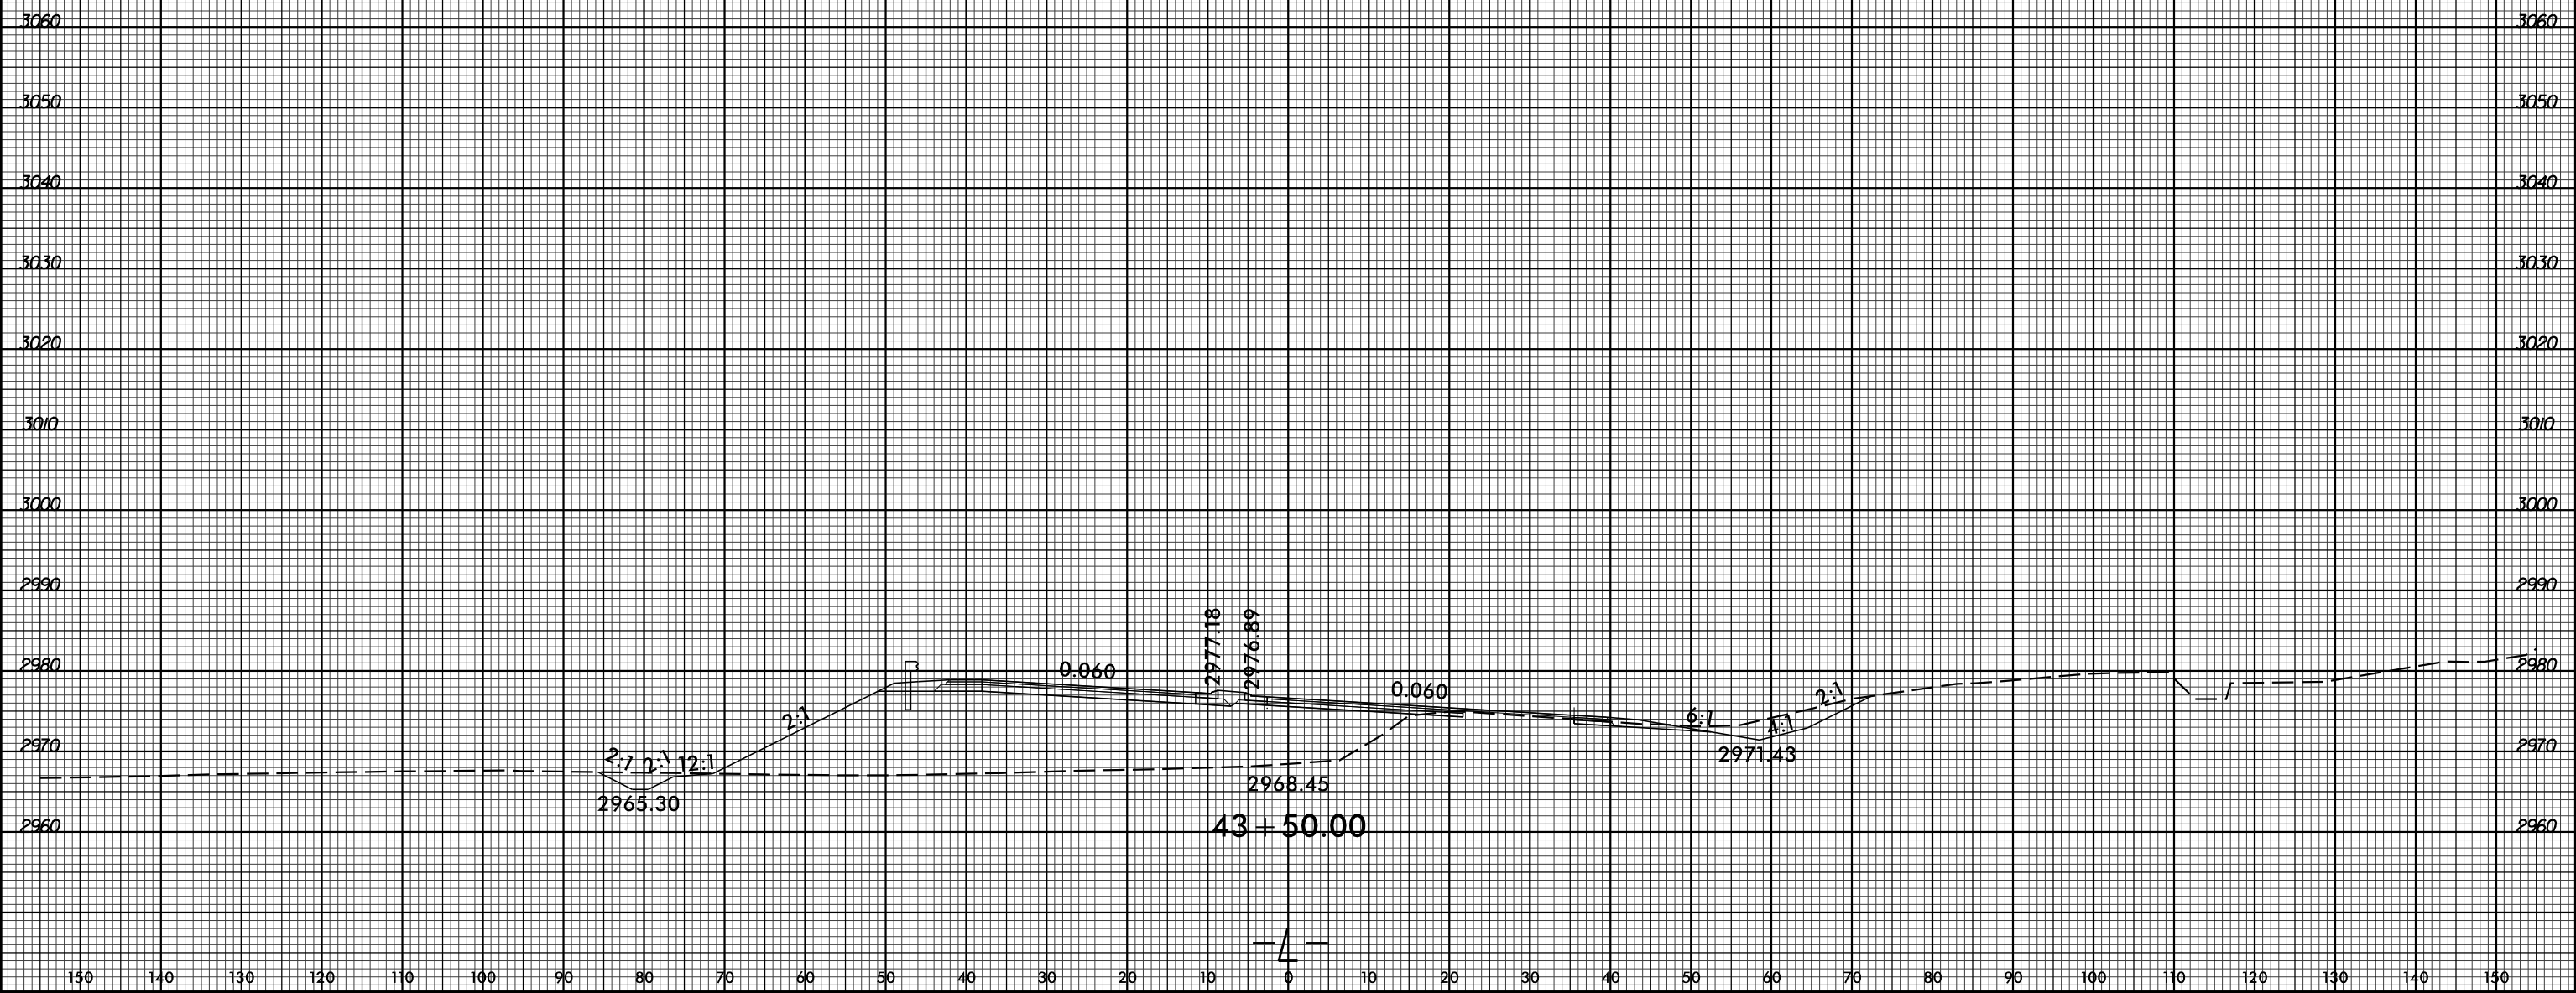

SYSTEMS  
CONSULTANTS  
INCORPORATED