


8/23/99

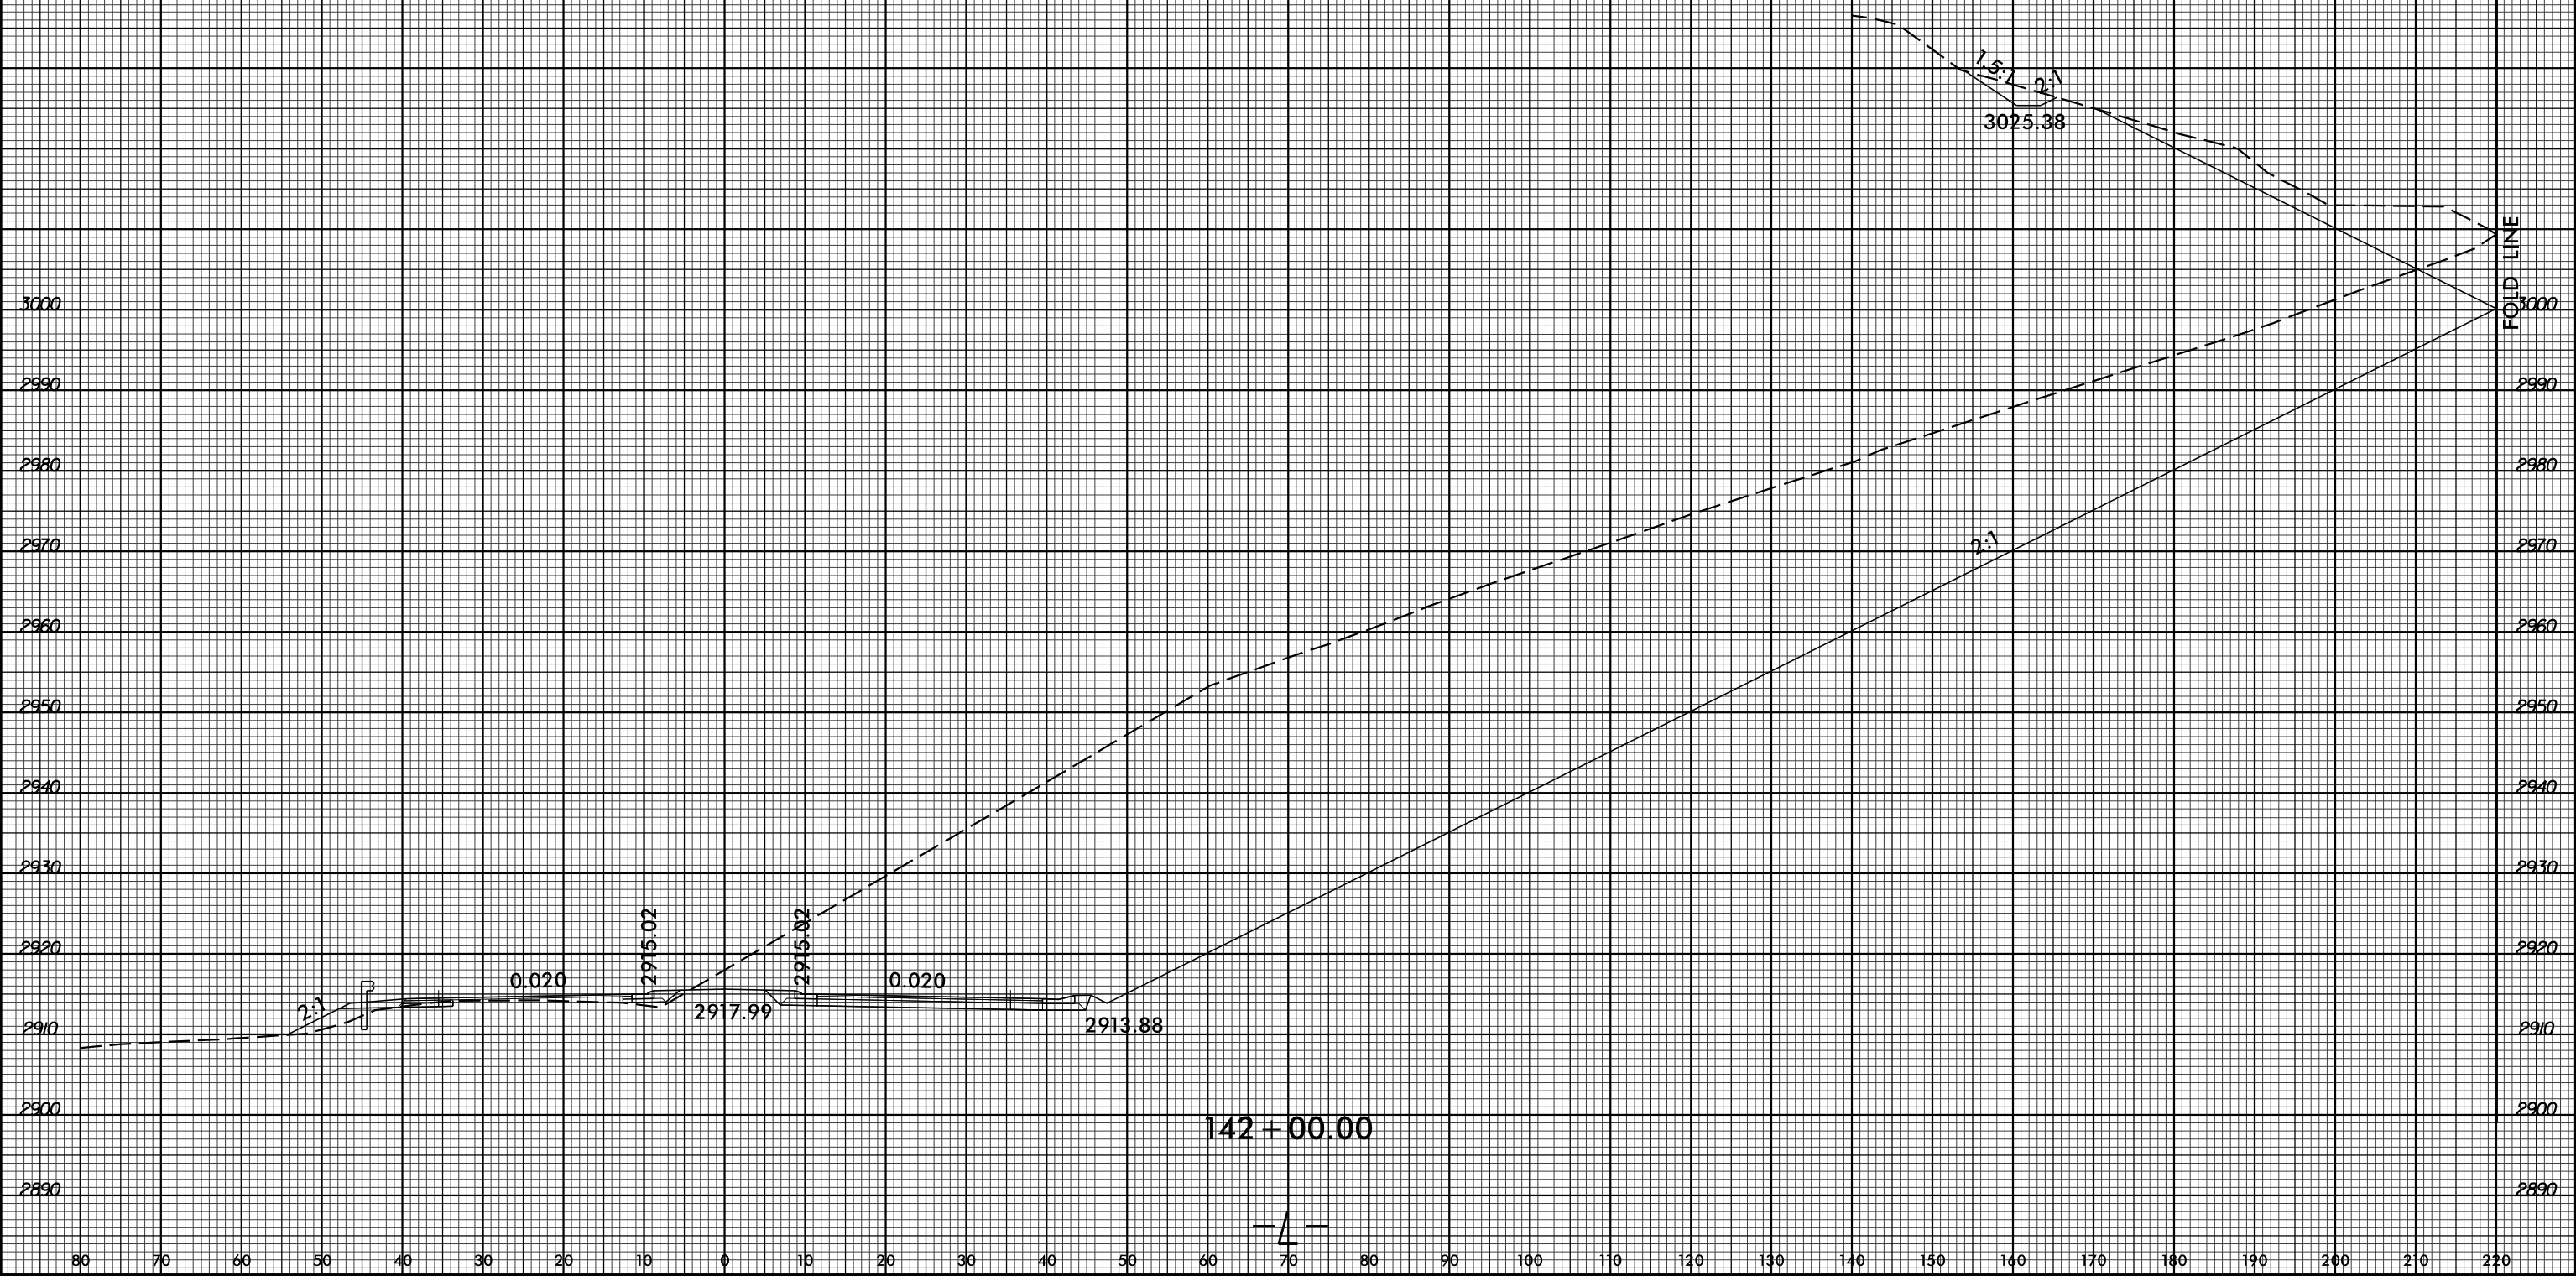

PROJ. REFERENCE NO. R-2915A SHEET NO. X-155

80 70 60 50 40 30 20 10 0 10 20 30 40 50 60 70 80 90 100 110 120 130 140 150 140 170 180 190 200 210 220



SYSTEMS
DESIGN
INC.

