



8/23/99



PROJ. REFERENCE NO.	SHEET NO.
R-2915A	X-169

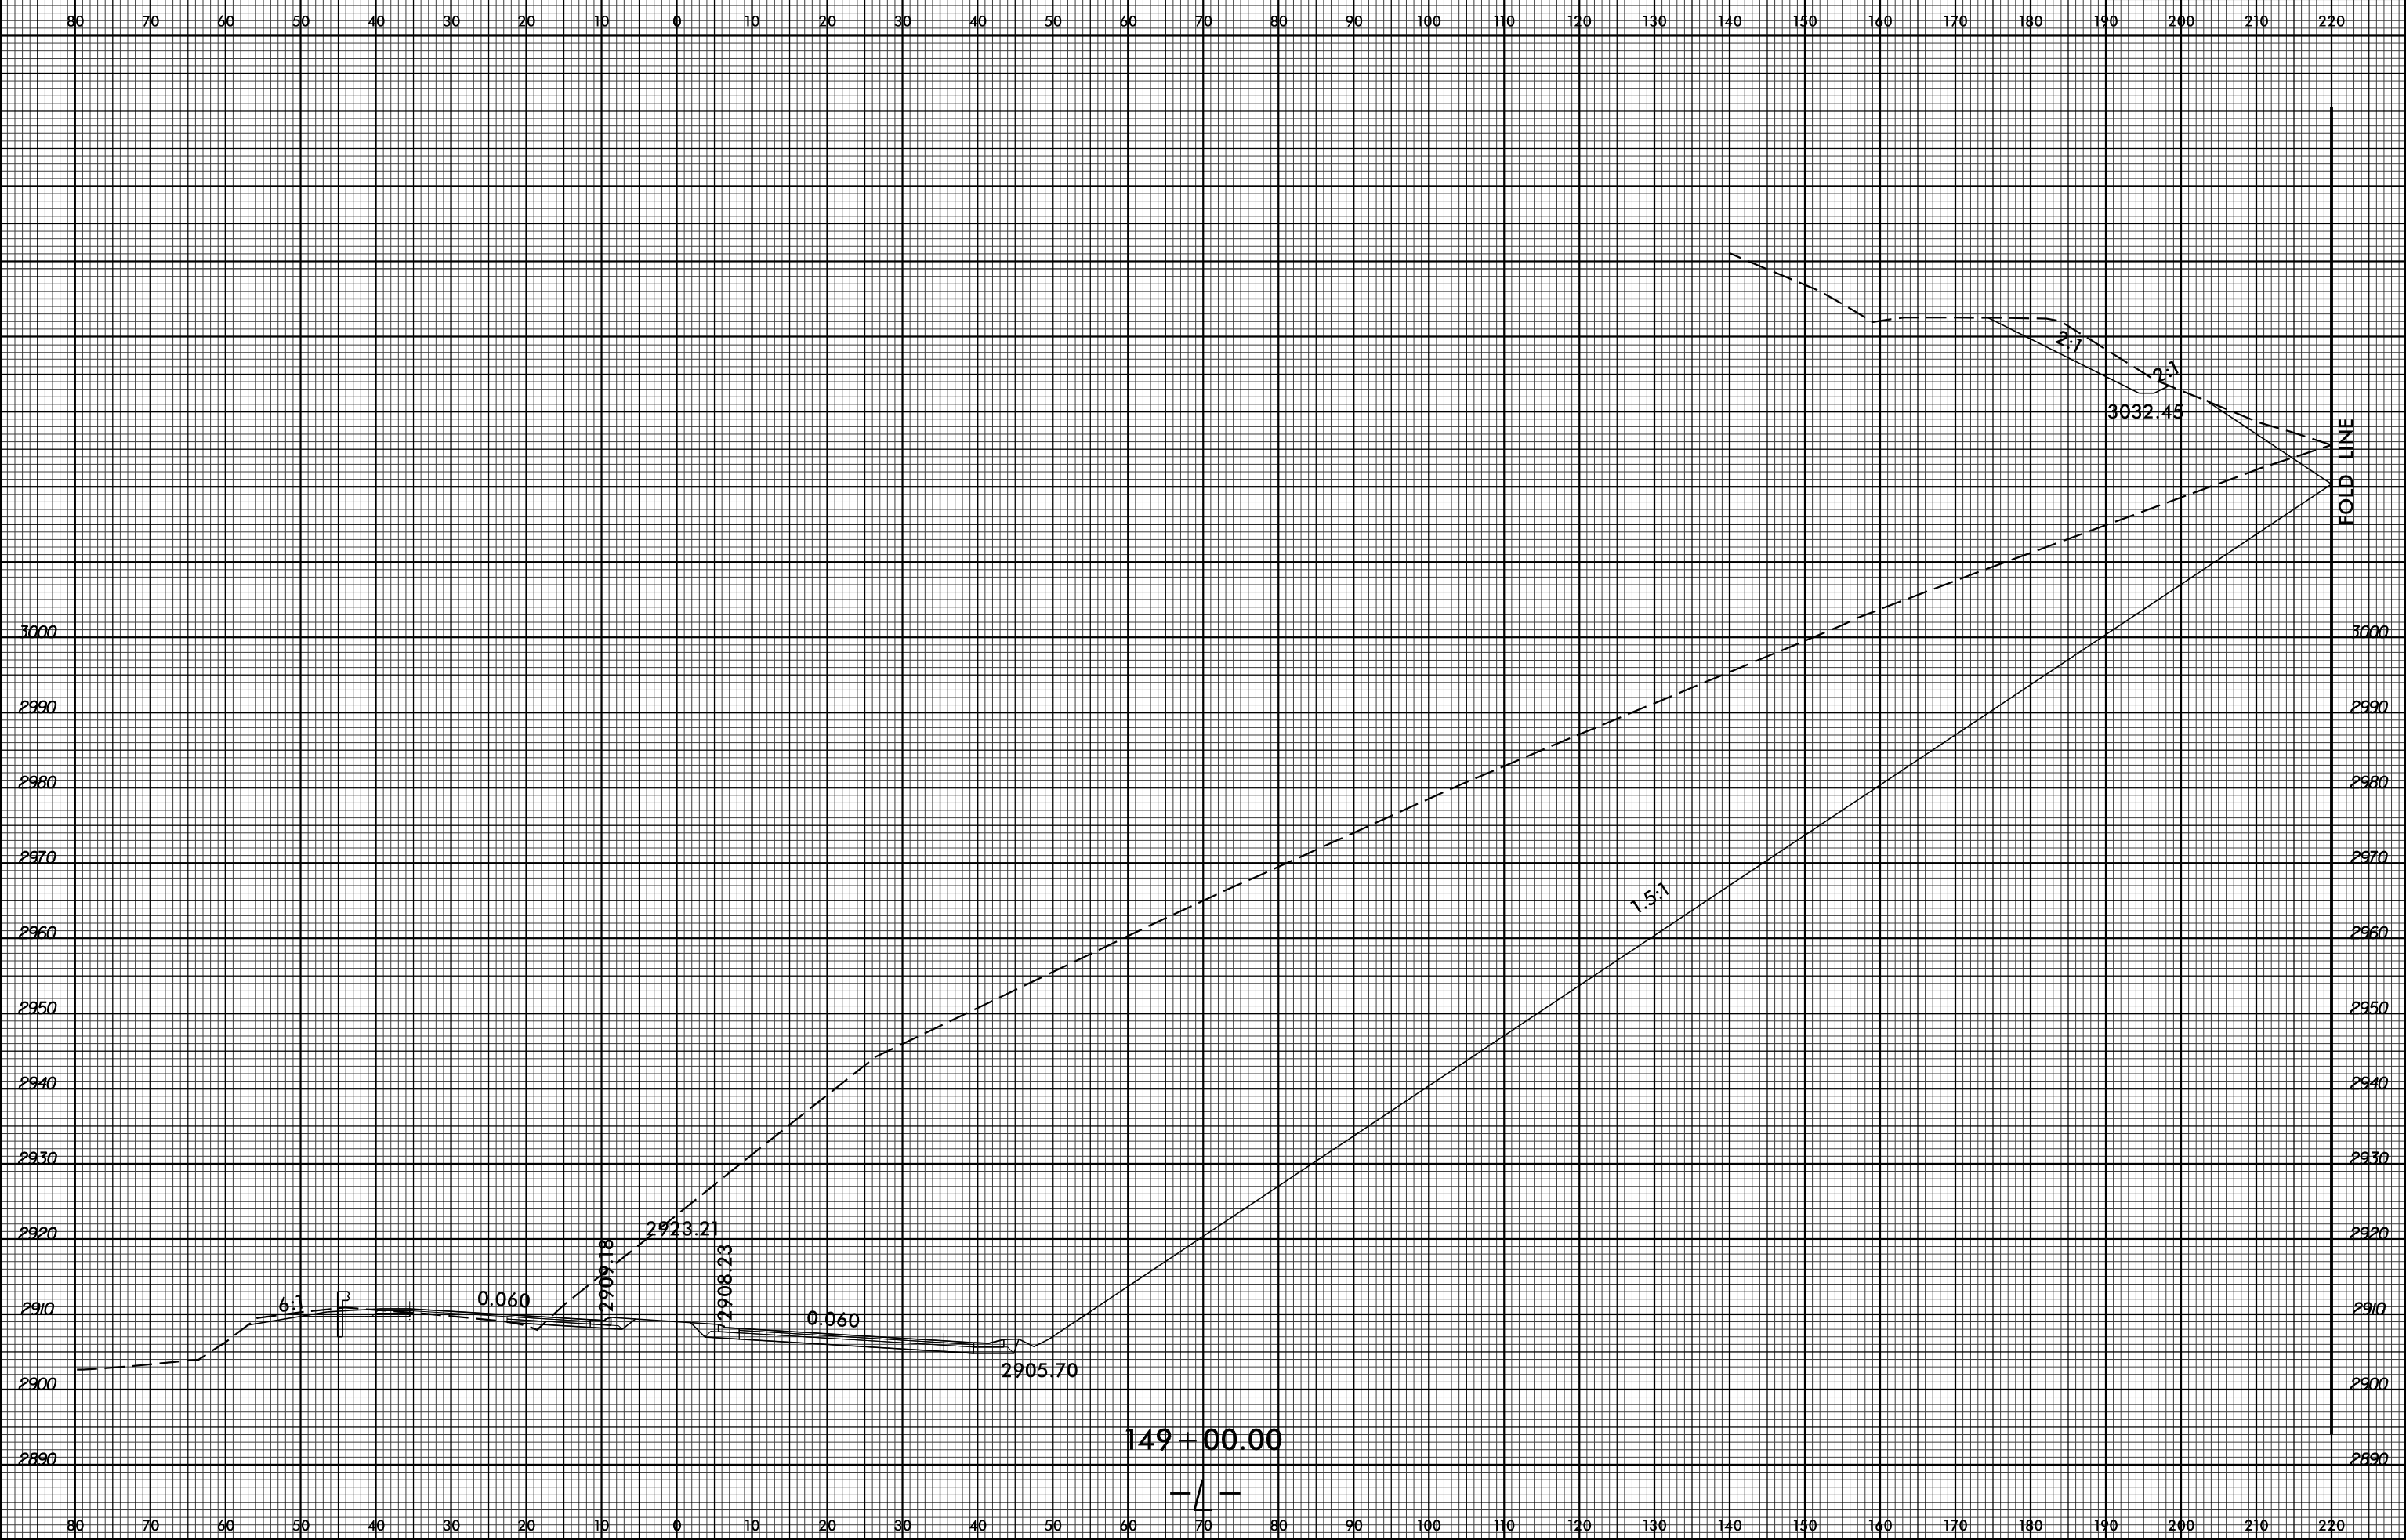

\$\$\$SYTIME\$\$\$\$\$
 \$\$\$SLOPE\$\$\$\$\$
 \$\$\$ELEVATION\$\$\$\$\$
 \$\$\$DISTANCE\$\$\$\$\$

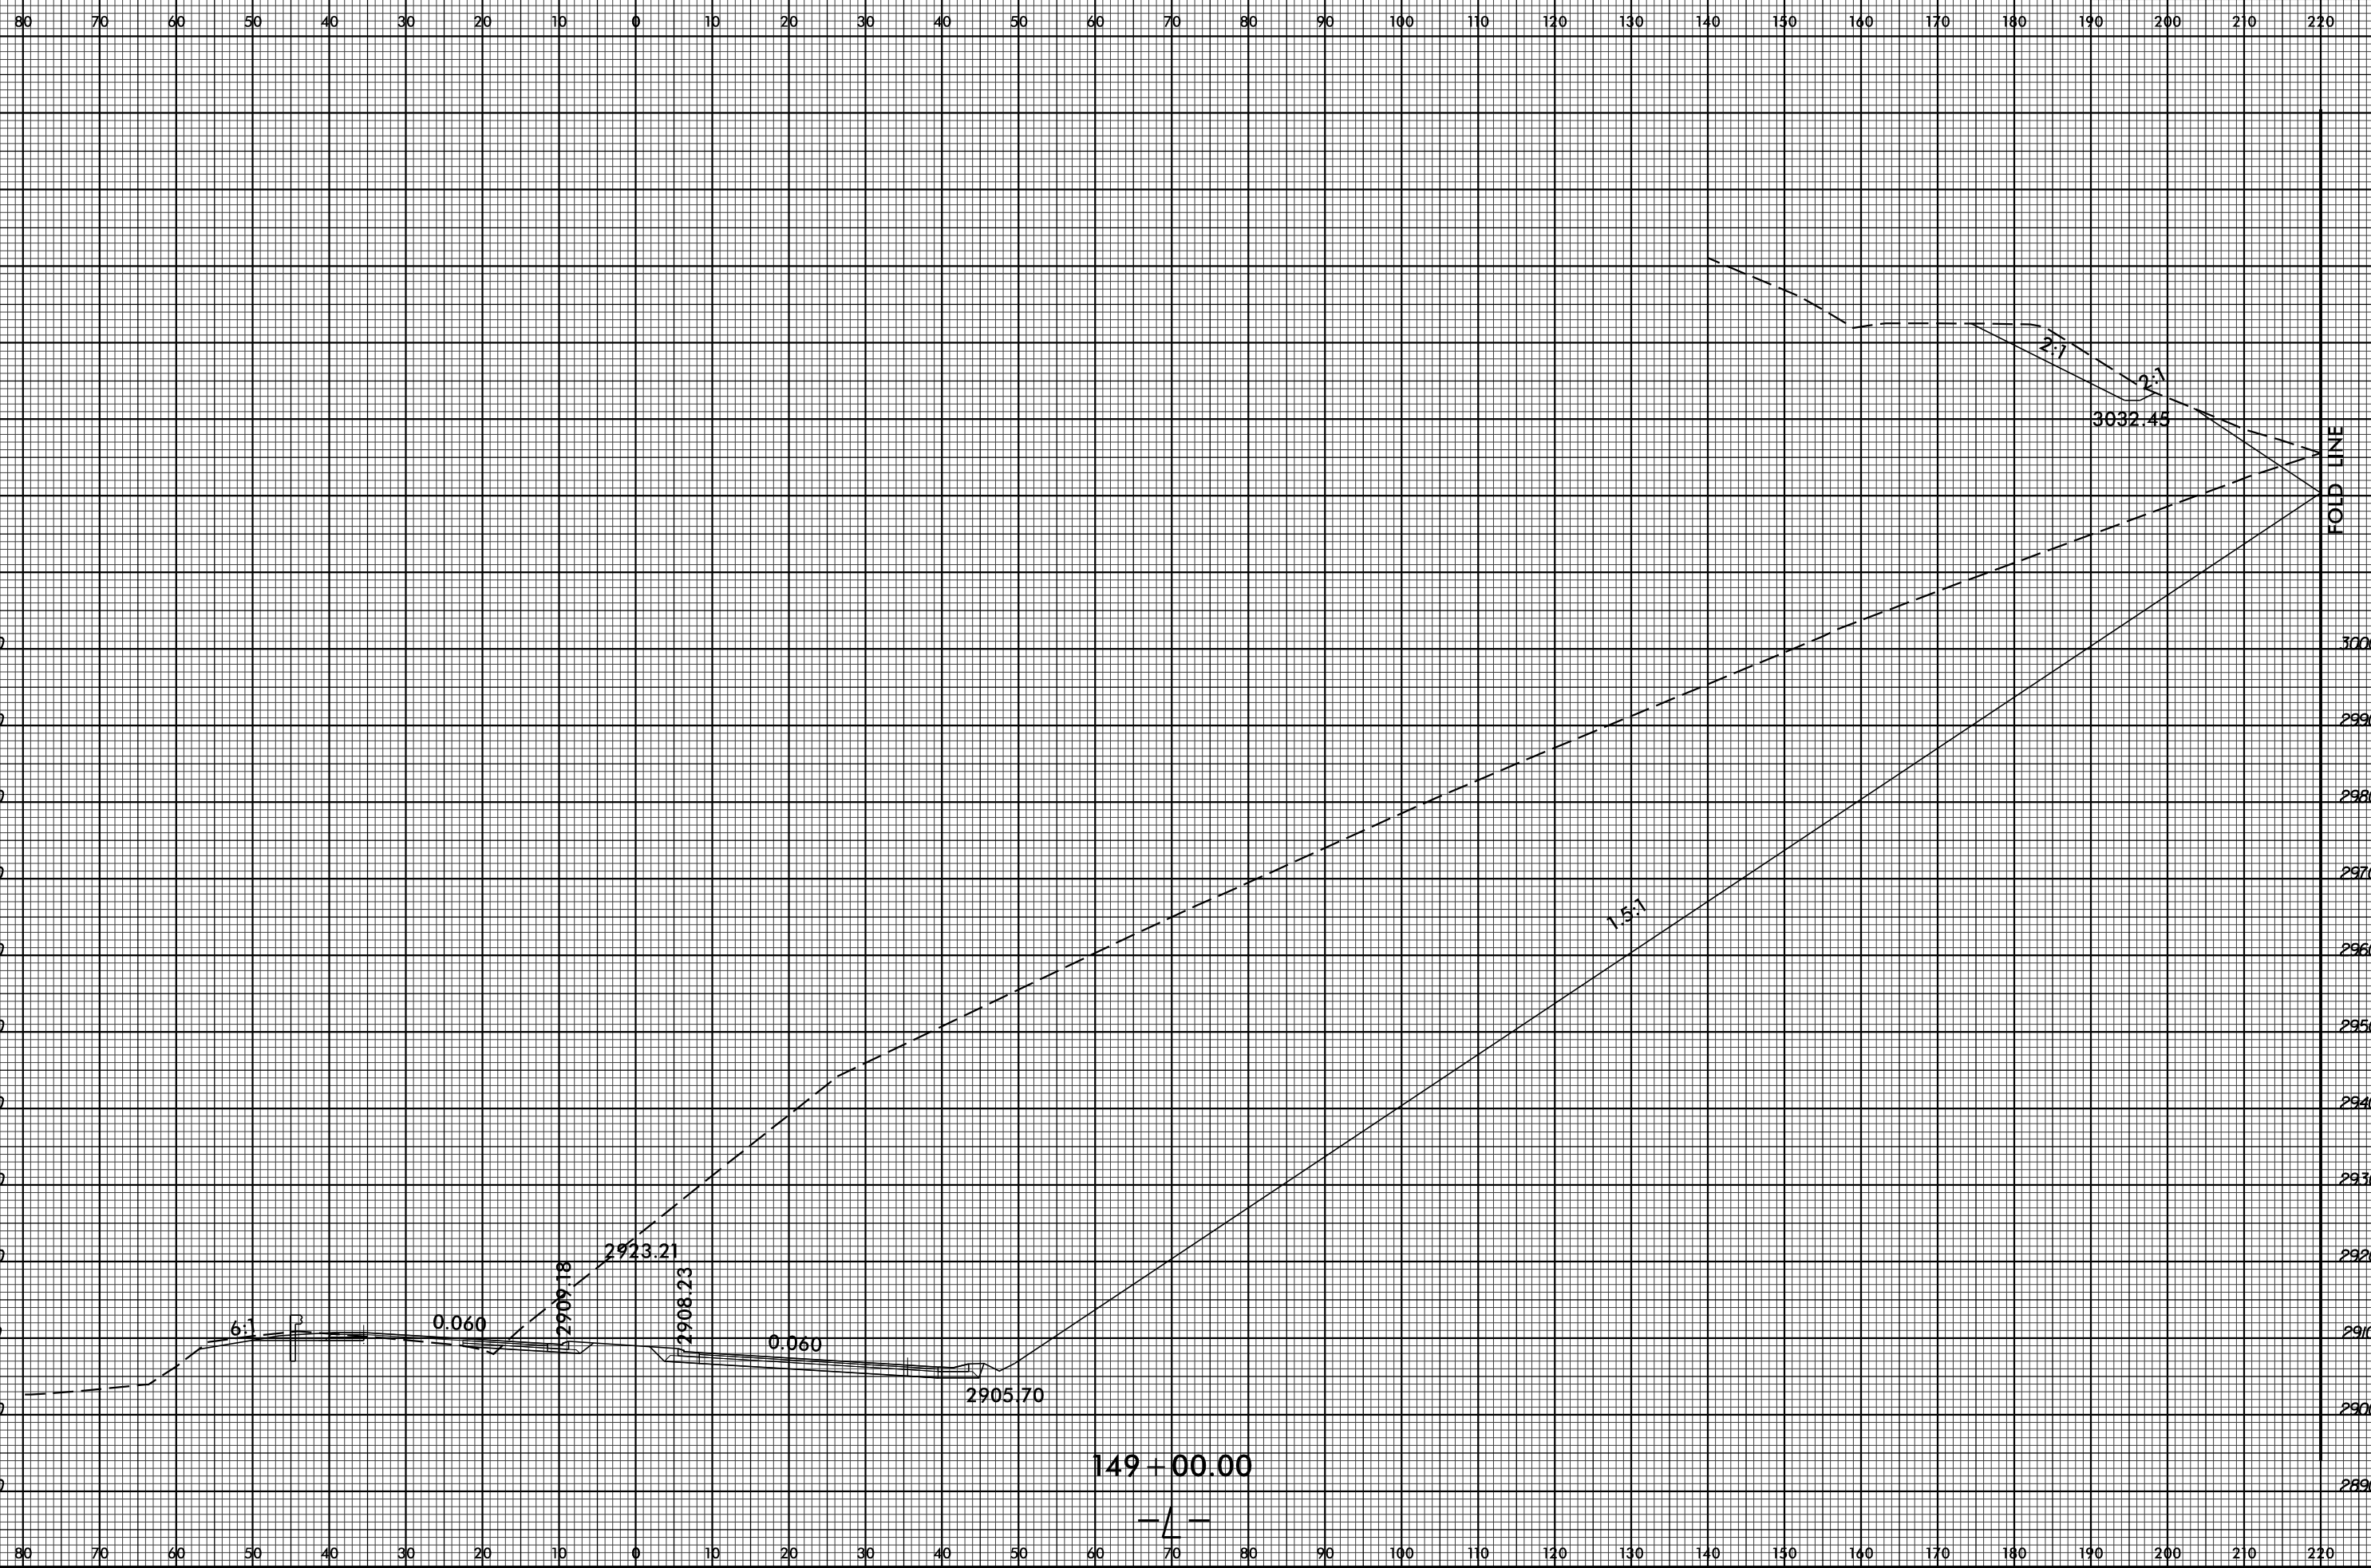

149+00.00

