


8/23/99

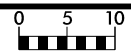


PROJ. REFERENCE NO.  
R-2915A

SHEET NO.  
X-184

150 140 130 120 110 100 90 80 70 60 50 40 30 20 10 0 10 20 30 40 50 60 70 80 90 100 110 120 130 140 150

SYSTEMS  
DESIGN  
CONSULTANTS  
INCORPORATED  
10000  
BAYVIEW  
AVENUE  
SUITE 100  
DUBLIN, CA 94568  
PH (925) 835-1000  
WWW.SDCS.COM

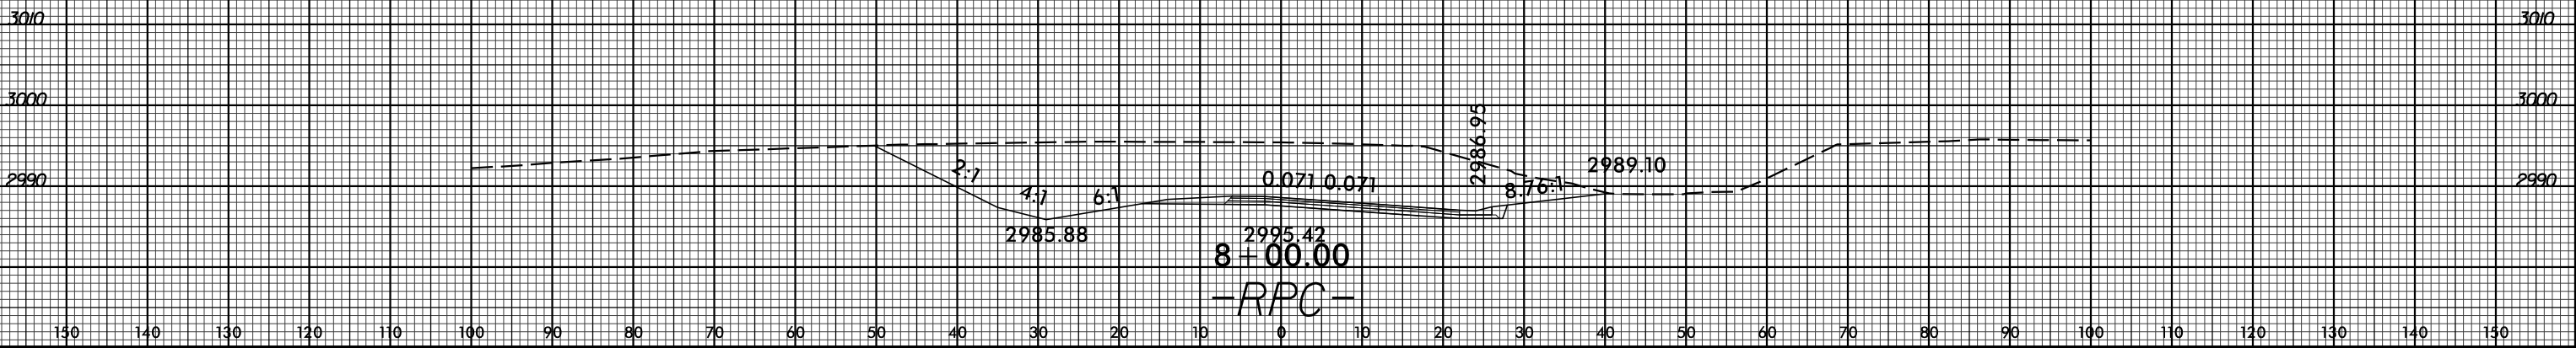

150 140 130 120 110 100 90 80 70 60 50 40 30 20 10 0 10 20 30 40 50 60 70 80 90 100 110 120 130 140 150