



NAD 83 CORRS

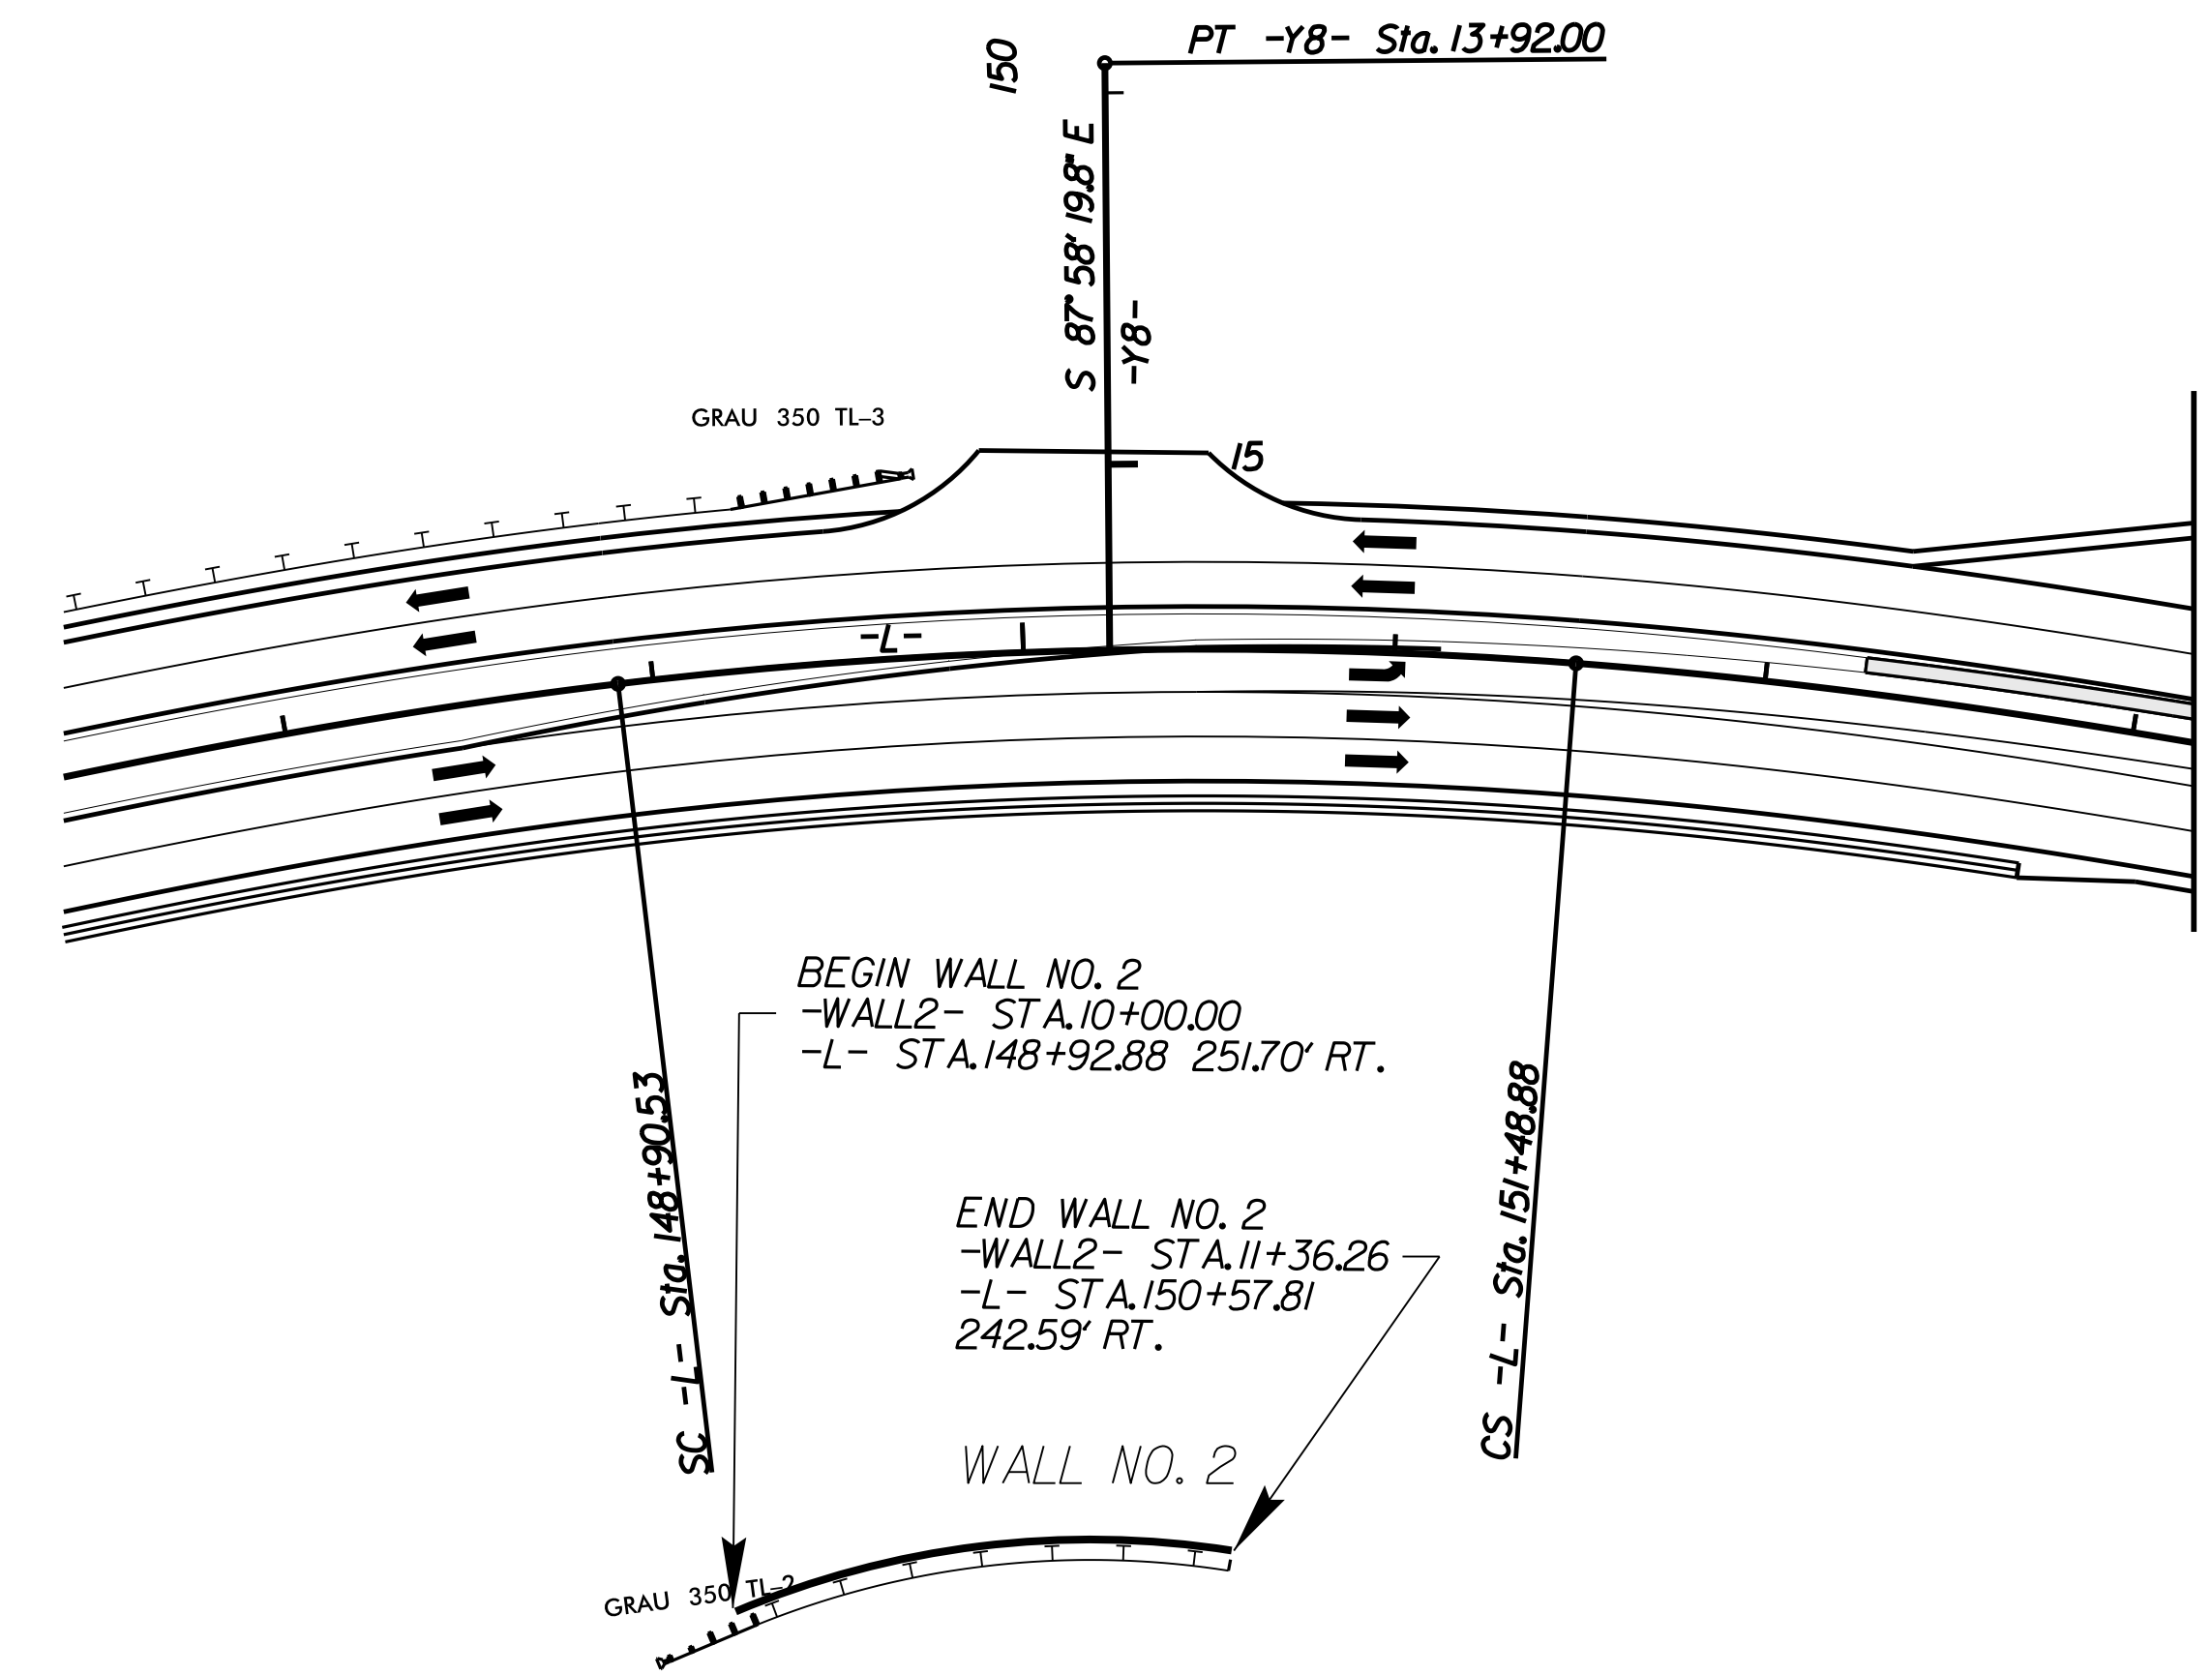

LOCATION SKETCH

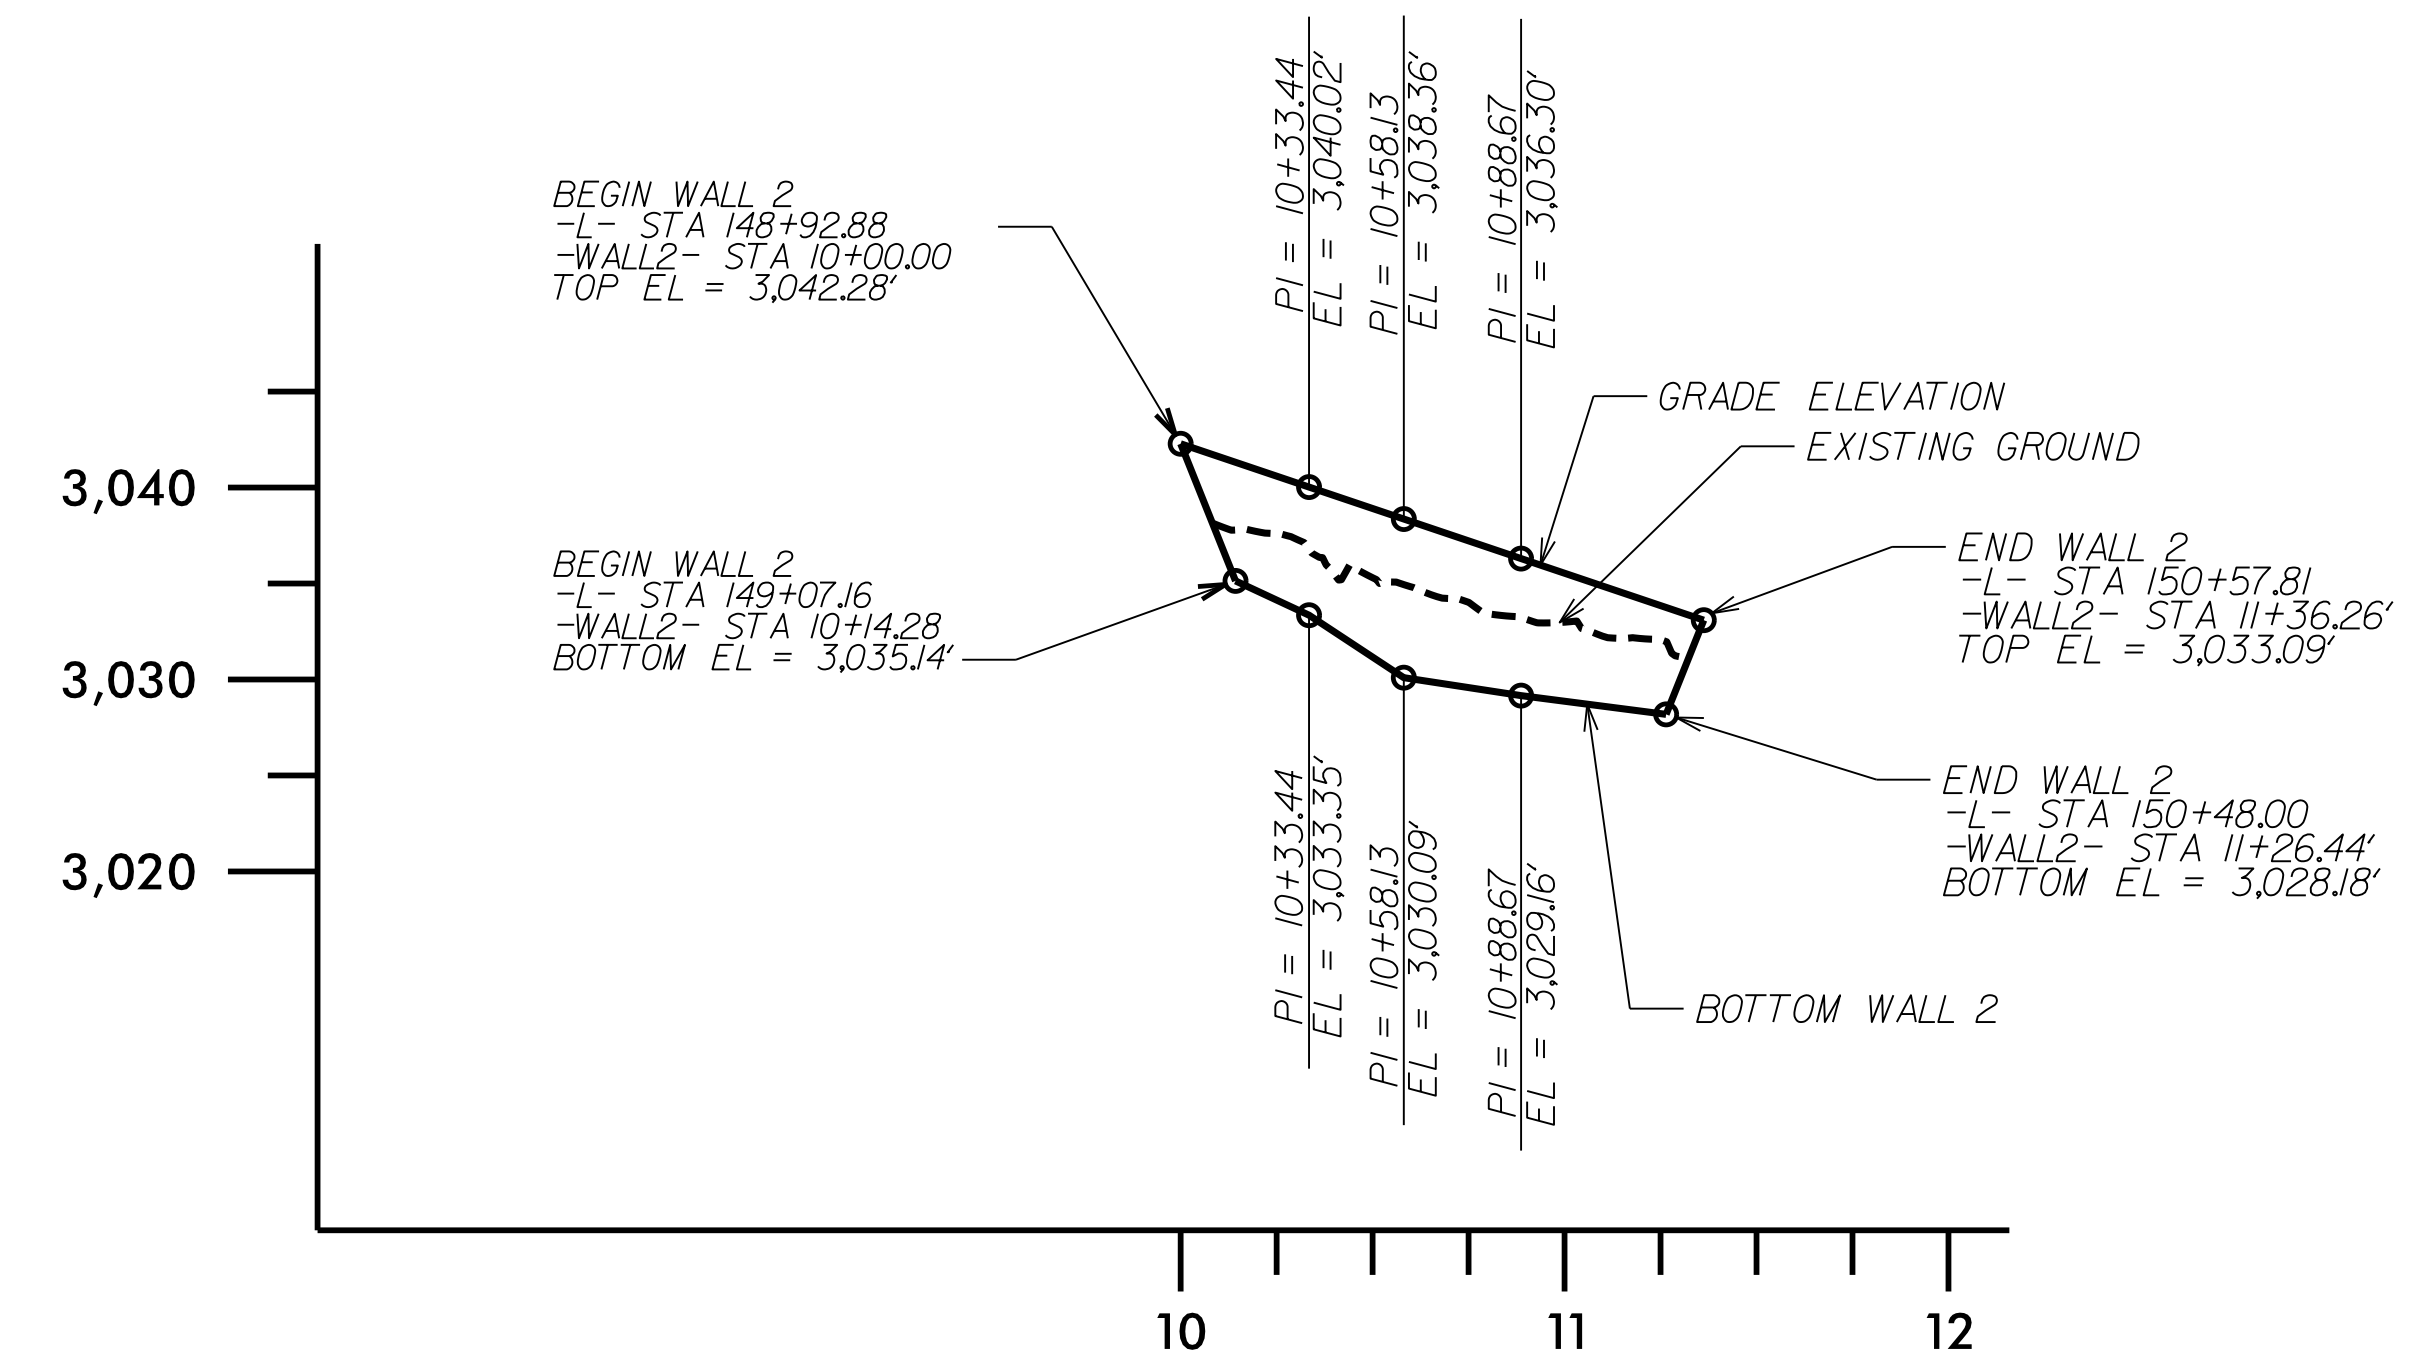


WALL ENEVELOPE

ESTIMATED MSE WALL QUANTITY
(SQUARE FEET)

MSE RETAINING WALL NO. 2	1,250 +/- SF
--------------------------	--------------




ENGINEER
SIGNATURE _____ DATE _____

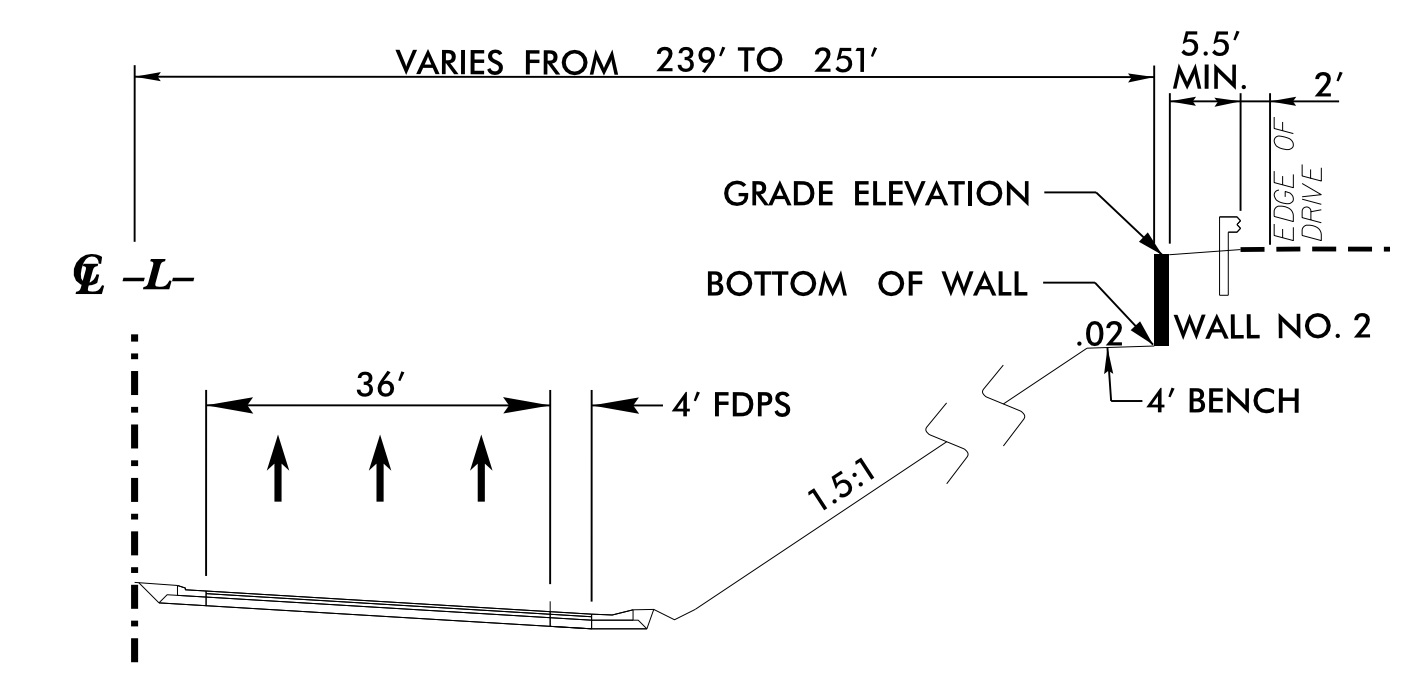

DETAIL B
RETAINING WALL NO. 2
-L- STA. 148+92.88 RT. TO STA. 150+57.81 RT.
N.T.S.

PROJECT NO.: R-2915A
WATAUGA / ASHE COUNTY
STATION: 148+92.88 -L- TO 150+57.81 -L-, RT
SHEET 1 OF 4

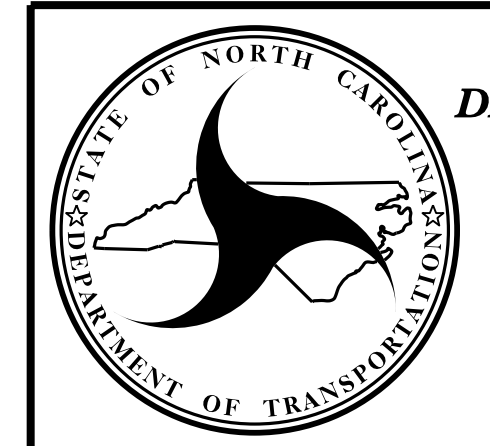

NORTH CAROLINA
DEPARTMENT OF TRANSPORTATION
DIVISION OF HIGHWAYS
**GEOTECHNICAL
ENGINEERING UNIT**

MECHANICALLY STABILIZED
EARTH (MSE) RETAINING
WALL NO. 2

REVISIONS						SHEET NO. W-4
NO.	BY	DATE	NO.	BY	DATE	
1			3			
2			4			

PREPARED BY: EJS DATE: 7-31-15
REVIEWED BY: SCC DATE: 7-31-15