
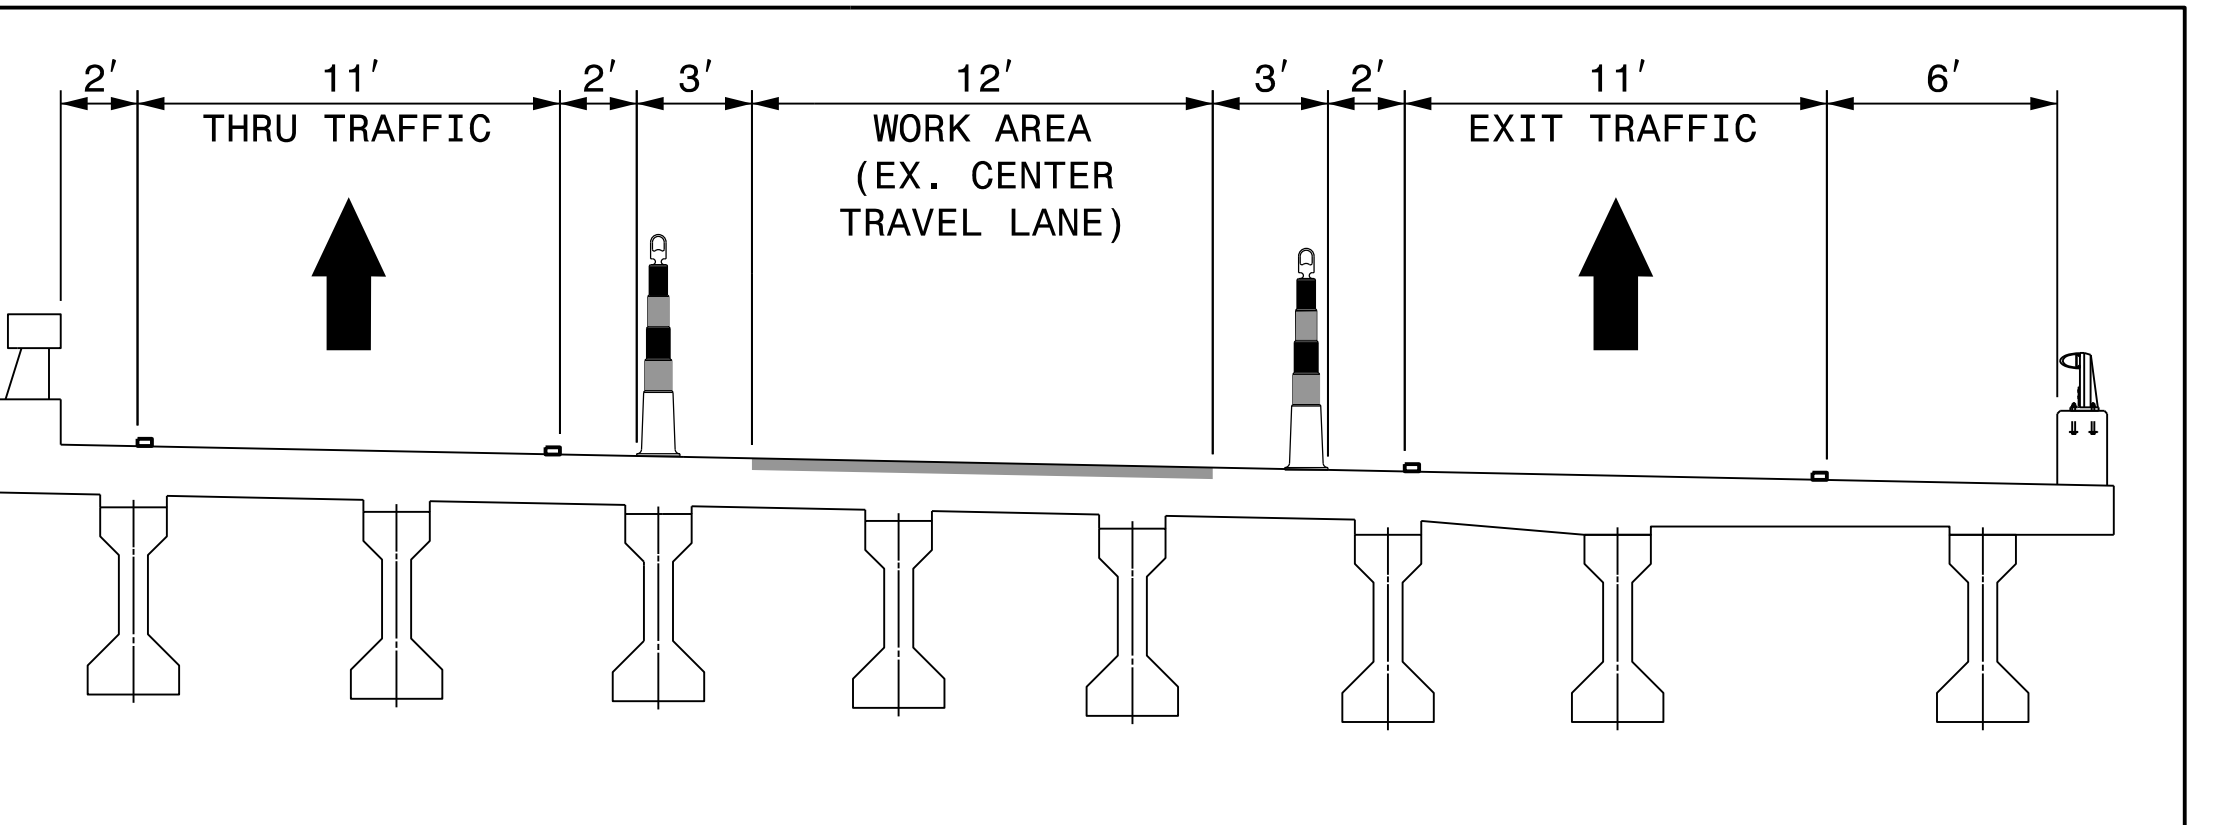
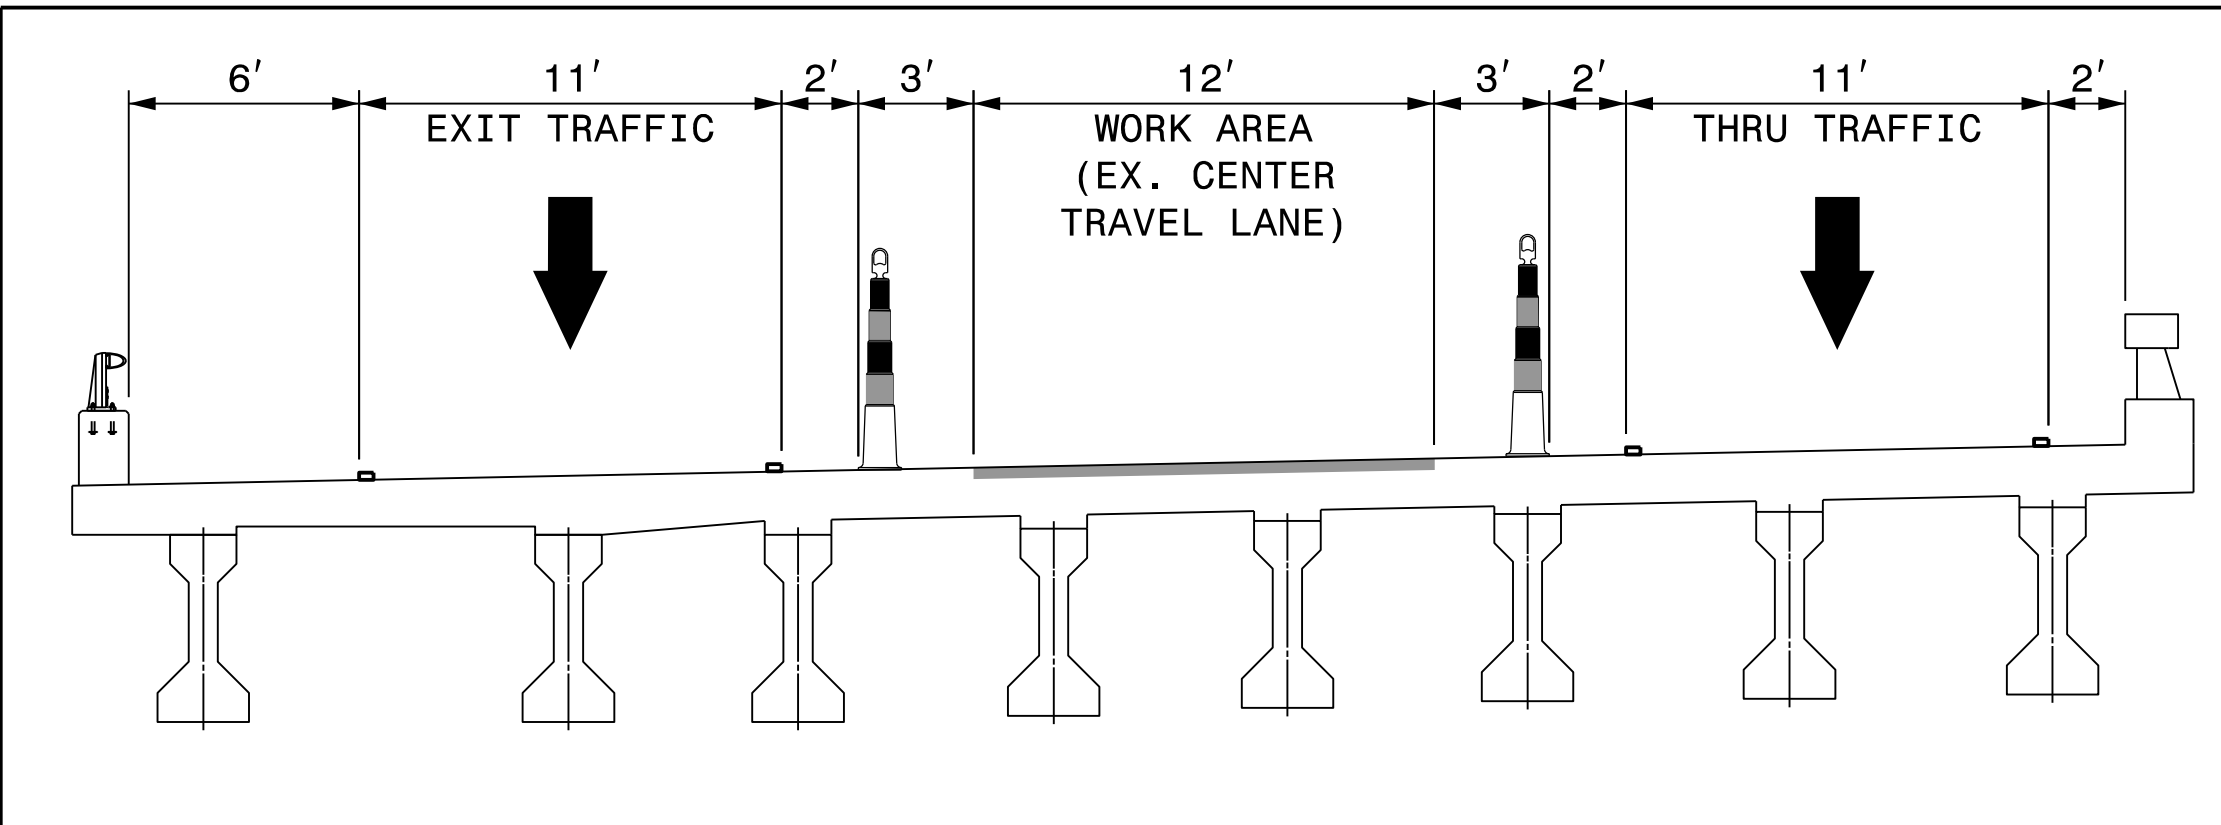


REVISIONS
PLOT DRIVER: NCDOT_pdf_color_eng_50.plt PENTABLE: NCDOT_tcp.tbl
USER: AFaulkne DATE: 7/14/2015 TIME: 4:13:33 PM
FILE: dw:\PWAPPTFA01\SouthEast_Tampa\Documents\000166\CON079\59\CON096213\00000000250061\6.0.CAD.BIM\6.2.Work_In_Progress\BP-5500FF_TrafficControl\CP\BP-5500FF_TMP-TMP-10.dgn

MATCHLINE, SEE SHEET TMP-9

MATCHLINE, SEE SHEET TMP-11

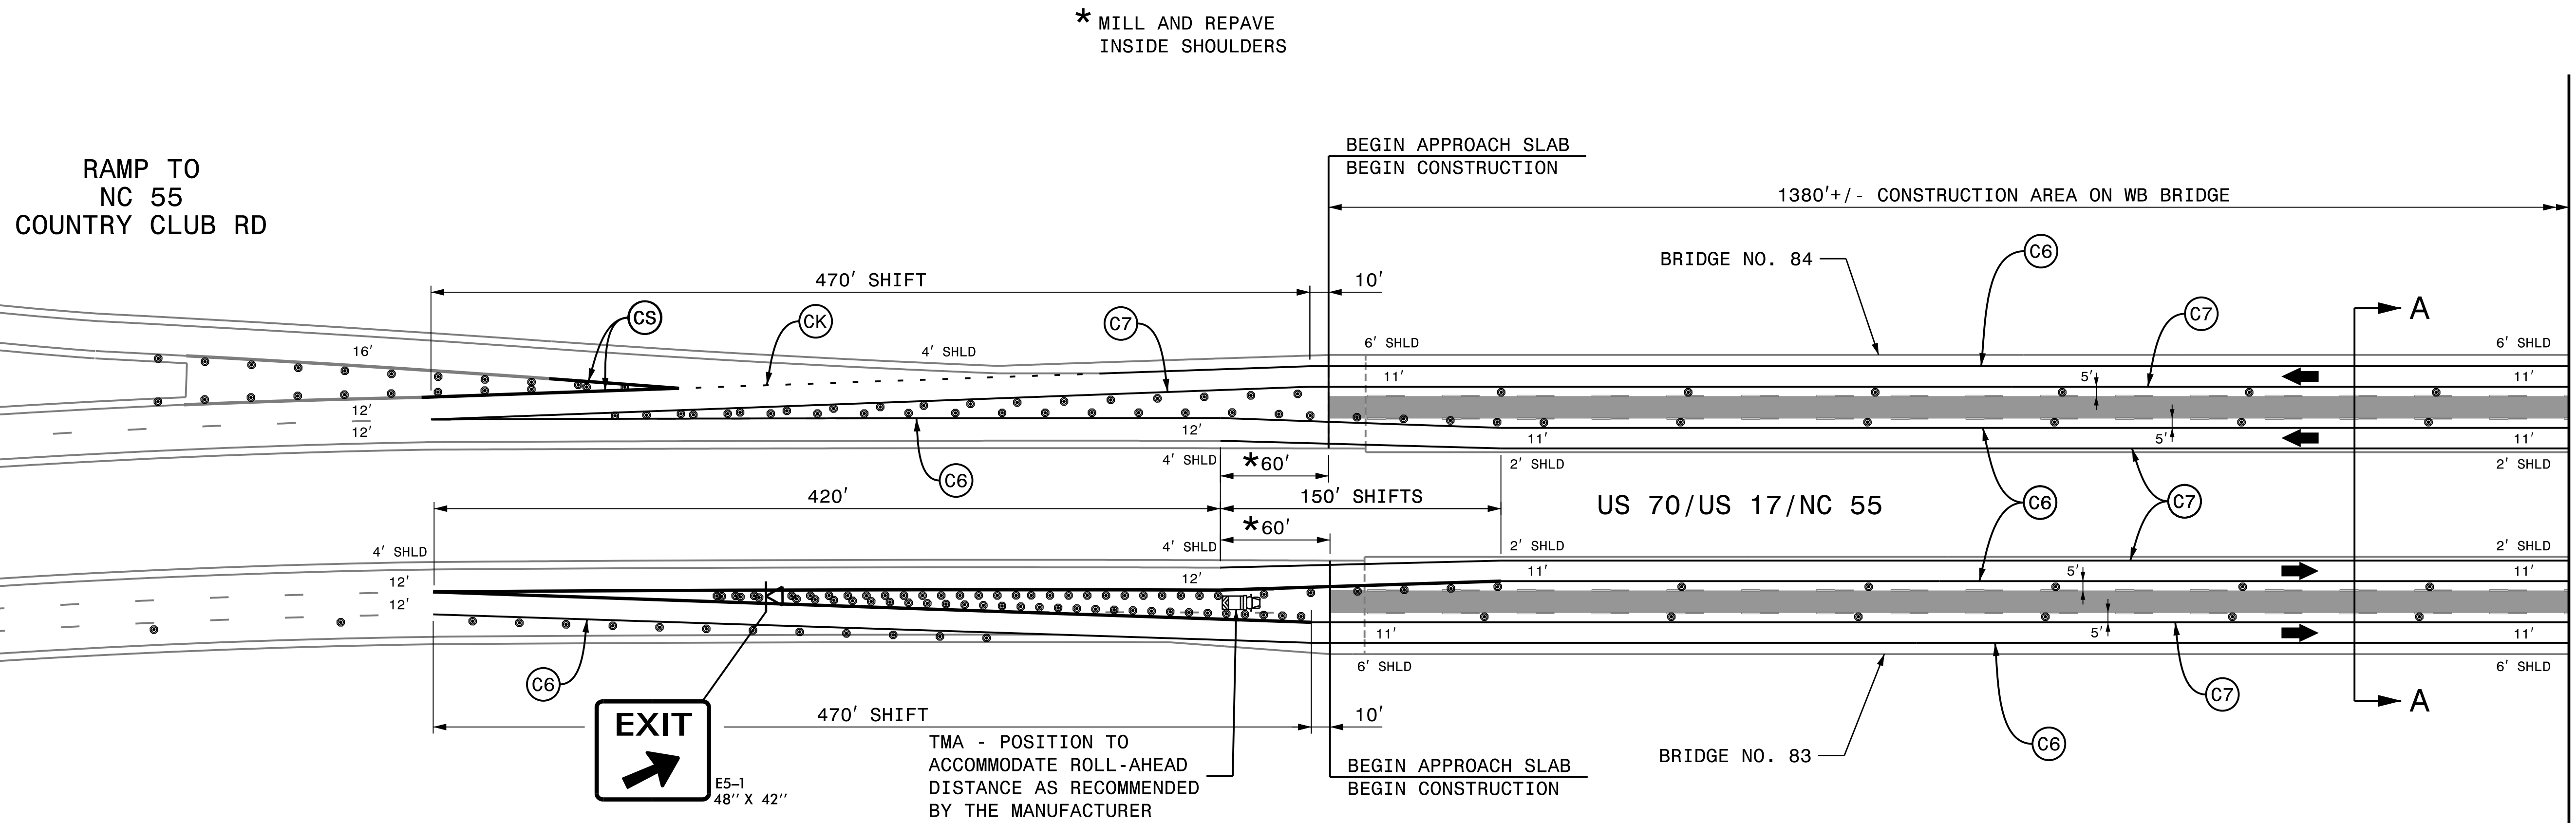

APPROVED: <i>Michelle Ward</i> DATE: 7/15/2015 SEAL	 DIVISION OF HIGHWAYS & STATE OF NORTH CAROLINA DEPARTMENT OF TRANSPORTATION WORK ZONE TRAFFIC CONTROL	STAGE 2 BRIDGE 83, 84 & 222
--	---	--------------------------------