


SECTION A-A

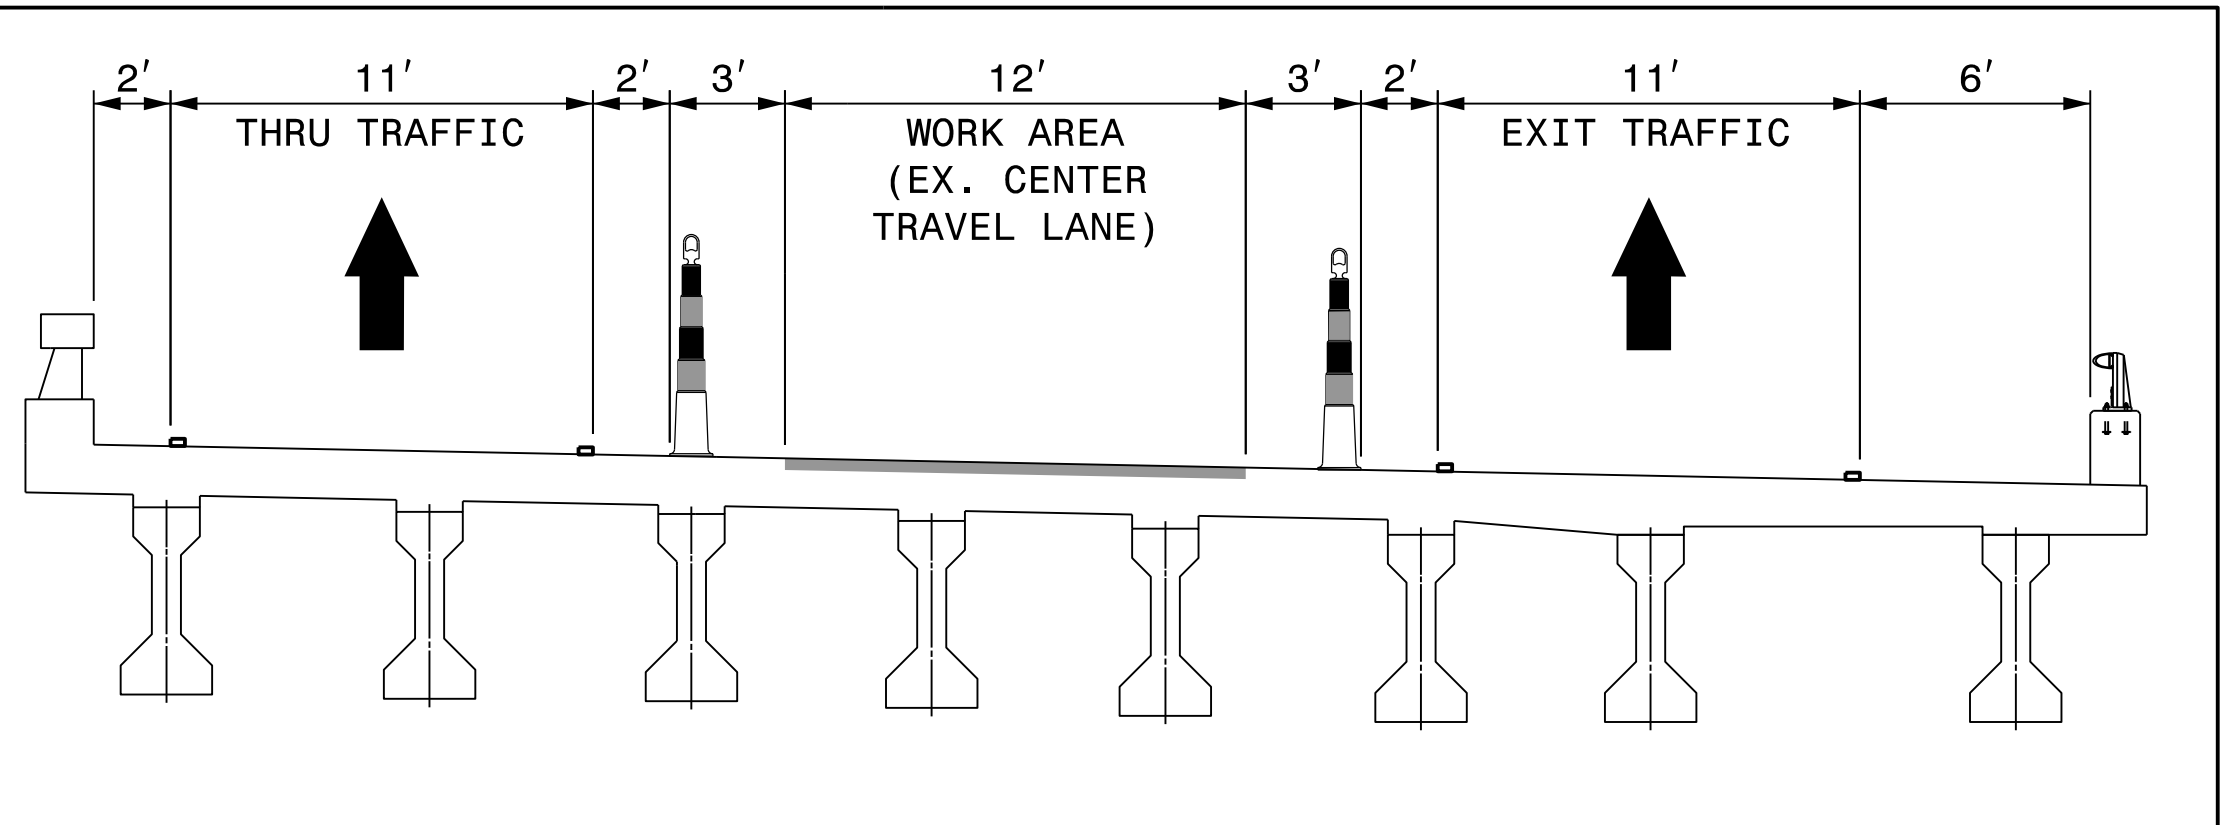

PLOT DRIVER: NCDOT_pdf_color_eng_50.plt
 USER: AFaulkne
 DATE: 7/14/2015
 TIME: 4:14:23 PM
 FILE: p:\w\p\p\TFA01\SouthEast_Tampa\Documents\000166\CON0079\59\CON0096213\00000000250061\6.0.CAD.BIM\6.2.Work_In_Progress\BP-5500FF_TrafficControl\TCP\BP-5500FF_TMP-TMP-15.dgn


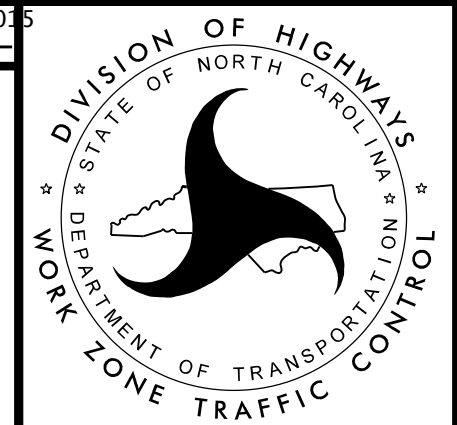
REVISIONS

MATCHLINE, SEE SHEET TMP-14

MATCHLINE, SEE SHEET TMP-16

APPROVED: *Michelle Ward* DATE: 7/15/2015

SEAL

STAGE 2A
BRIDGE 83, 84 & 222