
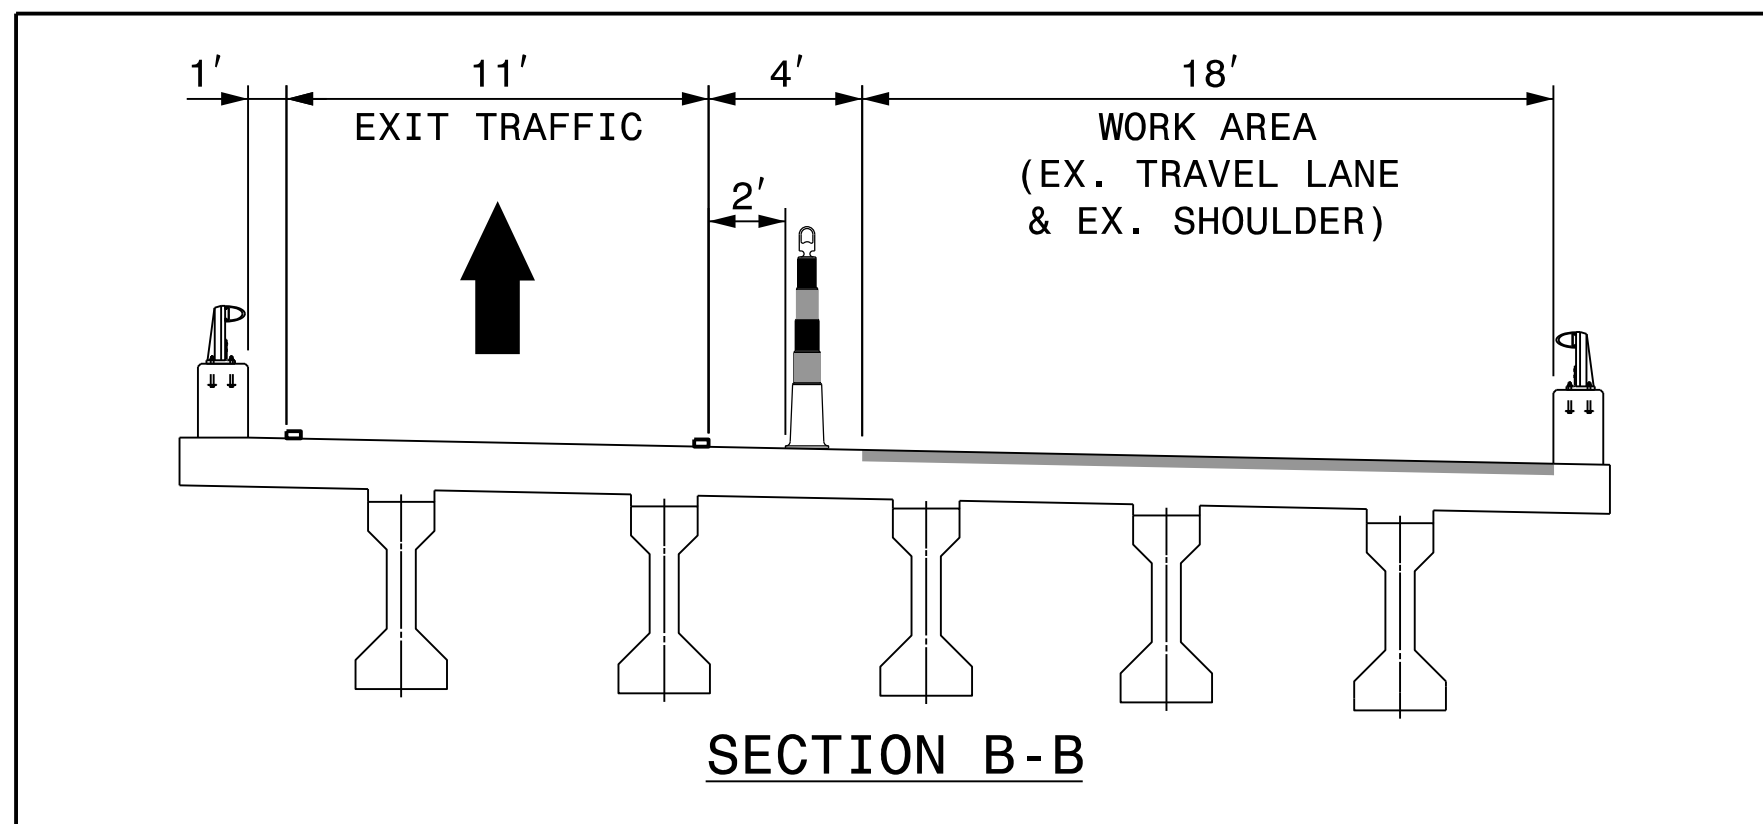



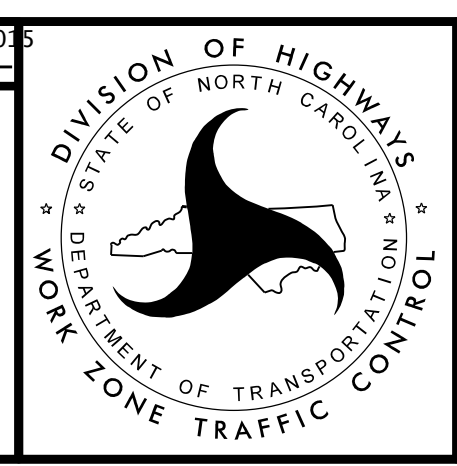
MATCHLINE, SEE SHEET TMP-21

MATCHLINE, SEE SHEET TMP-23

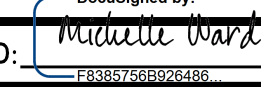

APPROVED:  DATE: 7/15/2015

SEAL

STAGE 3
BRIDGE 83, 84 & 222

PLOT DRIVER: NCDOT_pdf_color_eng_50.plt
 USER: AFaulkne
 DATE: 7/14/2015
 TIME: 4:15:33 PM
 FILE: p:\w\p\p\TFA01\SouthEast_Tampa\Documents\000166\CON007959\CON0096213\00000000250061\6.0.CAD.BIM\6.2.Work_In_Progress\BP-5500FF_TrafficControl\TCP\BP-5500FF_TMP-TMP-22.dgn

REVISIONS