
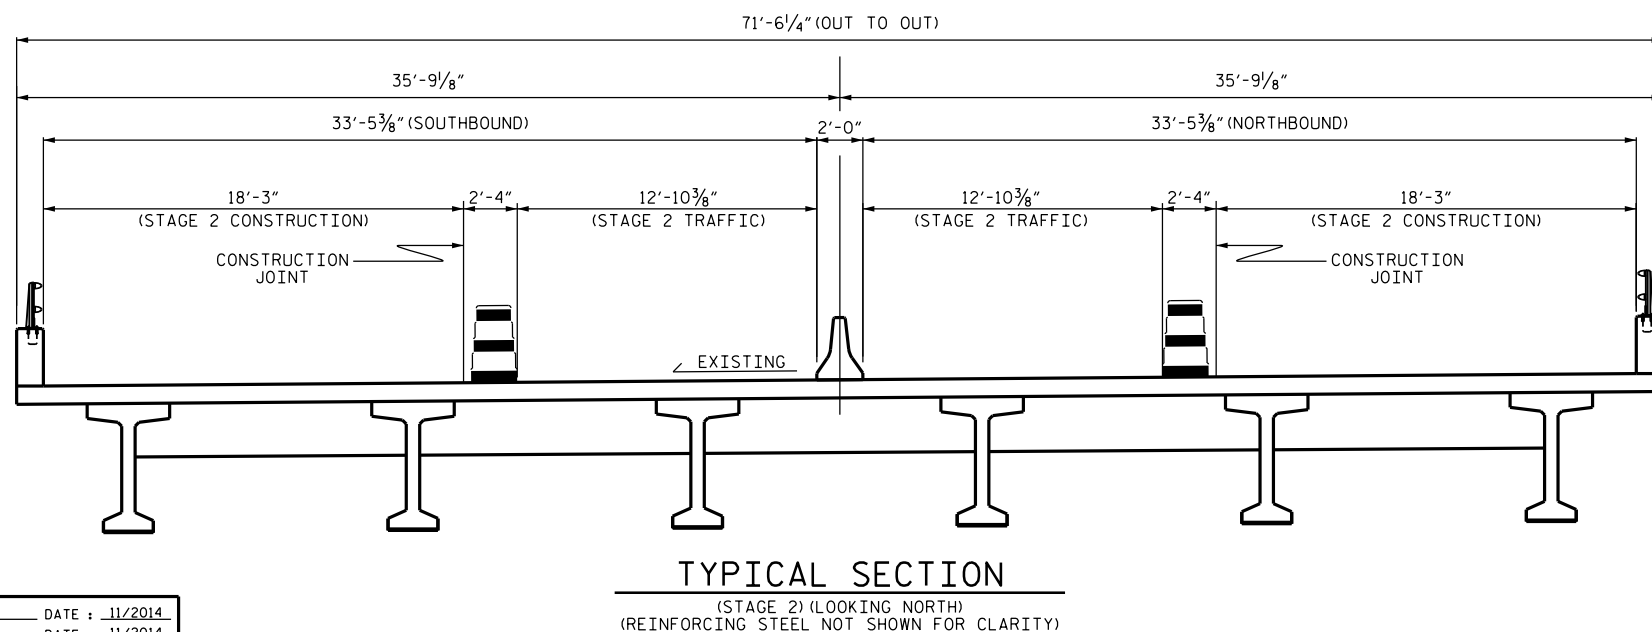
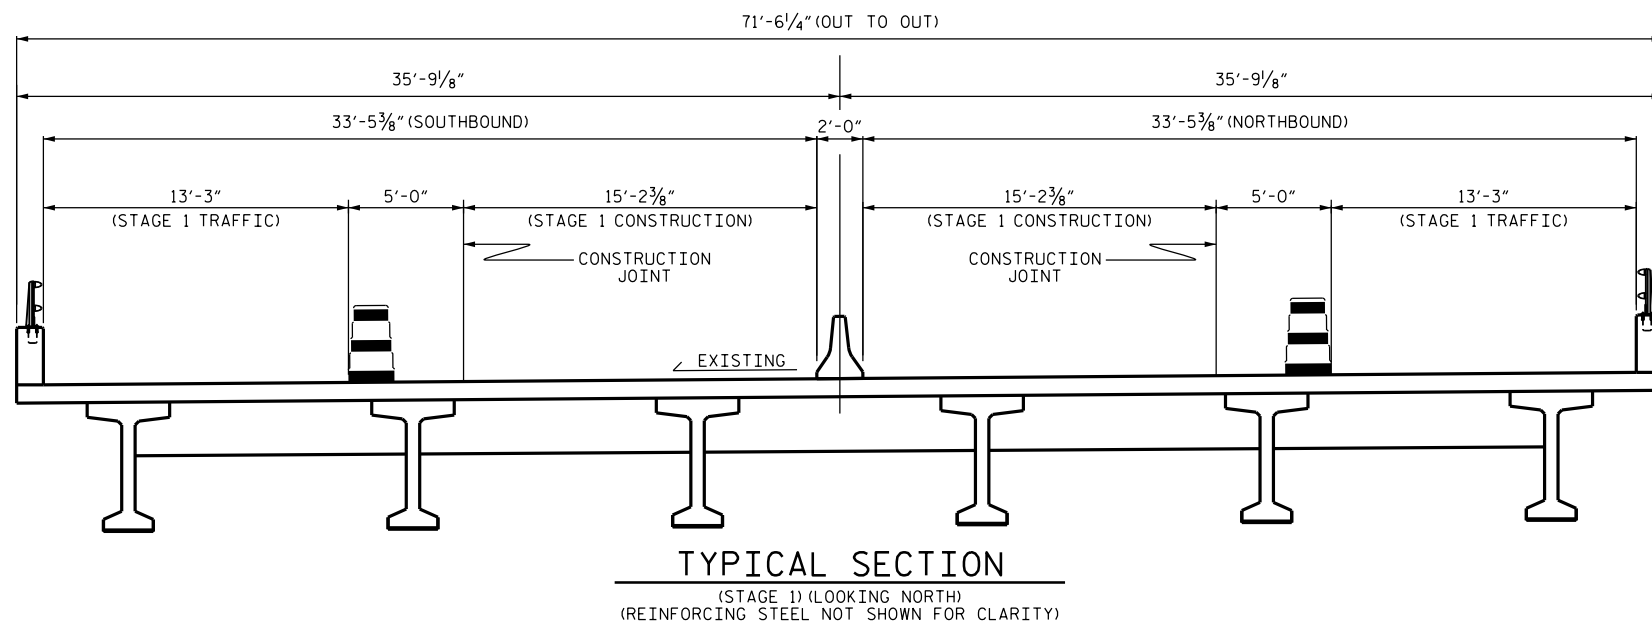


NOTES:
DIMENSIONS SHOWN ARE MEASURED RADIALY.

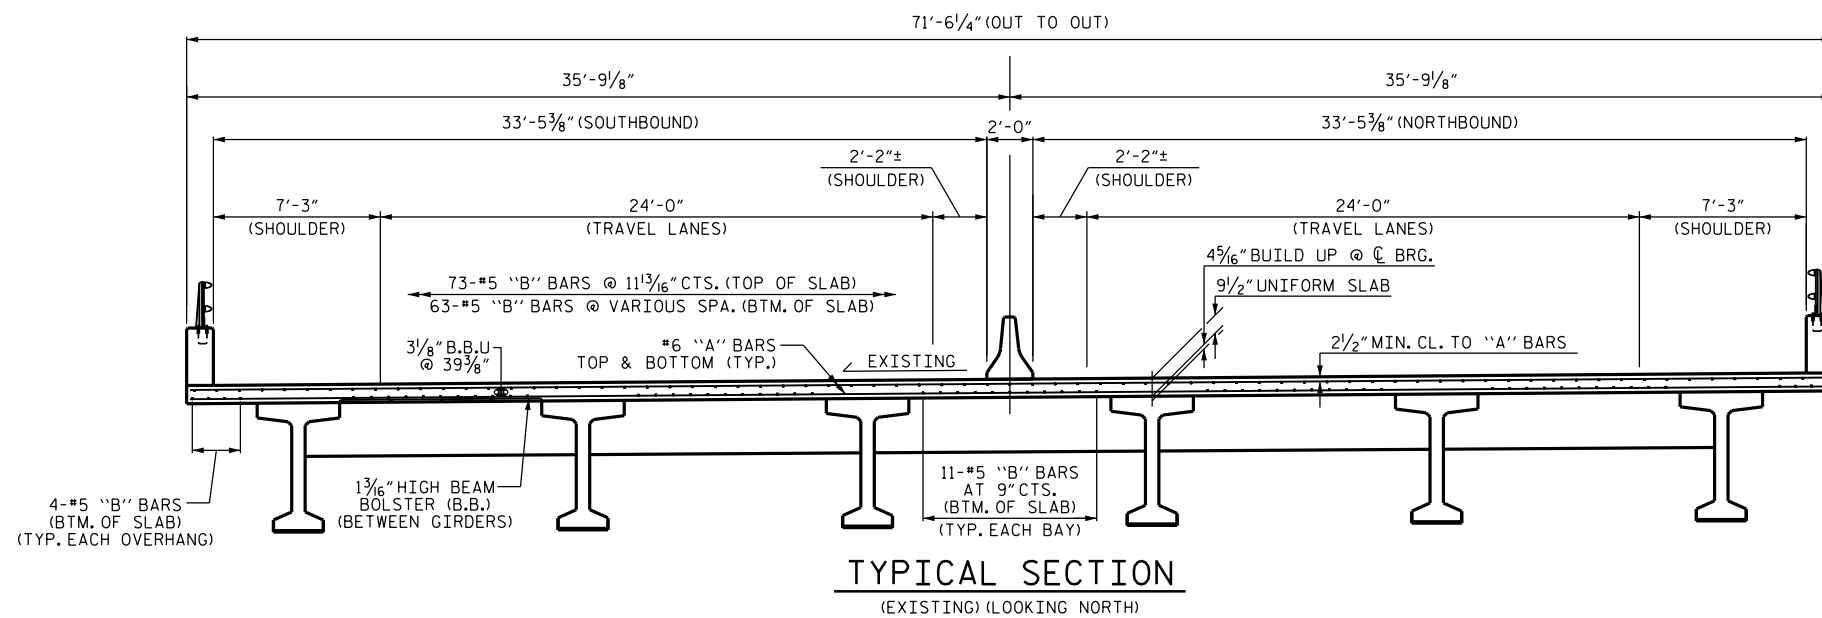

PROJECT NO. BP-5500FF
 CRAVEN COUNTY
BRIDGE NO. 231

DocuSigned by:
William M. Clarke
1EB20097EAAF437...

6/10/2015



STATE OF NORTH CAROLINA DEPARTMENT OF TRANSPORTATION RALEIGH						SHEET NO. S-22	
STAGING SEQUENCE						TOTAL SHEETS 23	
REVISIONS						SHEET NO.	
NO.	BY:	DATE:	NO.	BY:	DATE:	S-22	
1			3			TOTAL SHEETS	
2			4			23	

DRAWN BY : M.A.LEE/D.RENCKENS DATE : 11/2014
CHECKED BY : W.M.CLARKE DATE : 11/2014