


8/12/2015 12:55 PM PT

5/14/99

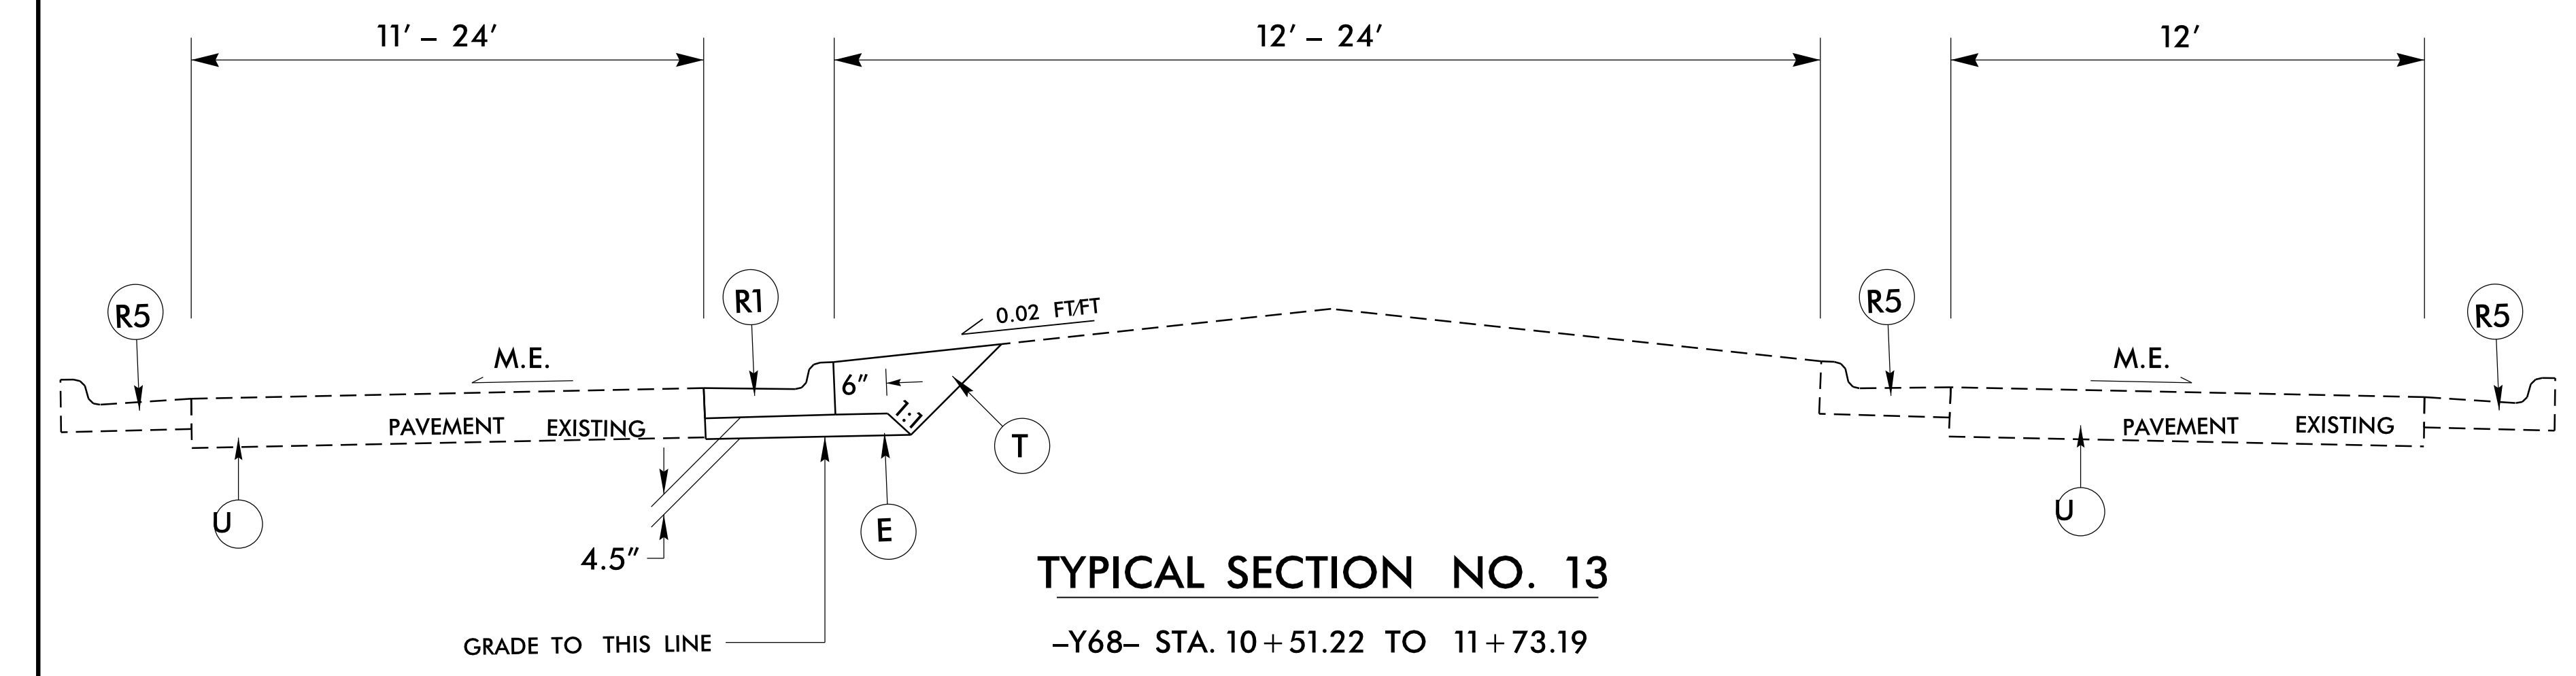

**TYPICAL SECTION NO. 13**  
 -Y68- STA. 10+51.22 TO 11+73.19

PAVEMENT SCHEDULE	
E	4 1/2" B25.0B
R1	2'-6" C&G
R5	EXISTING 2'-6" C&G
R6	1'-6" C&G
T	EARTH
U	EXISTING PAVEMENT.

NOTE: PAVEMENT EDGE SLOPES ARE 1:1 UNLESS NOTED OTHERWISE.