


8/17/99


POLE NO.  
ZS34L  
NAD 83/NSRS 2007

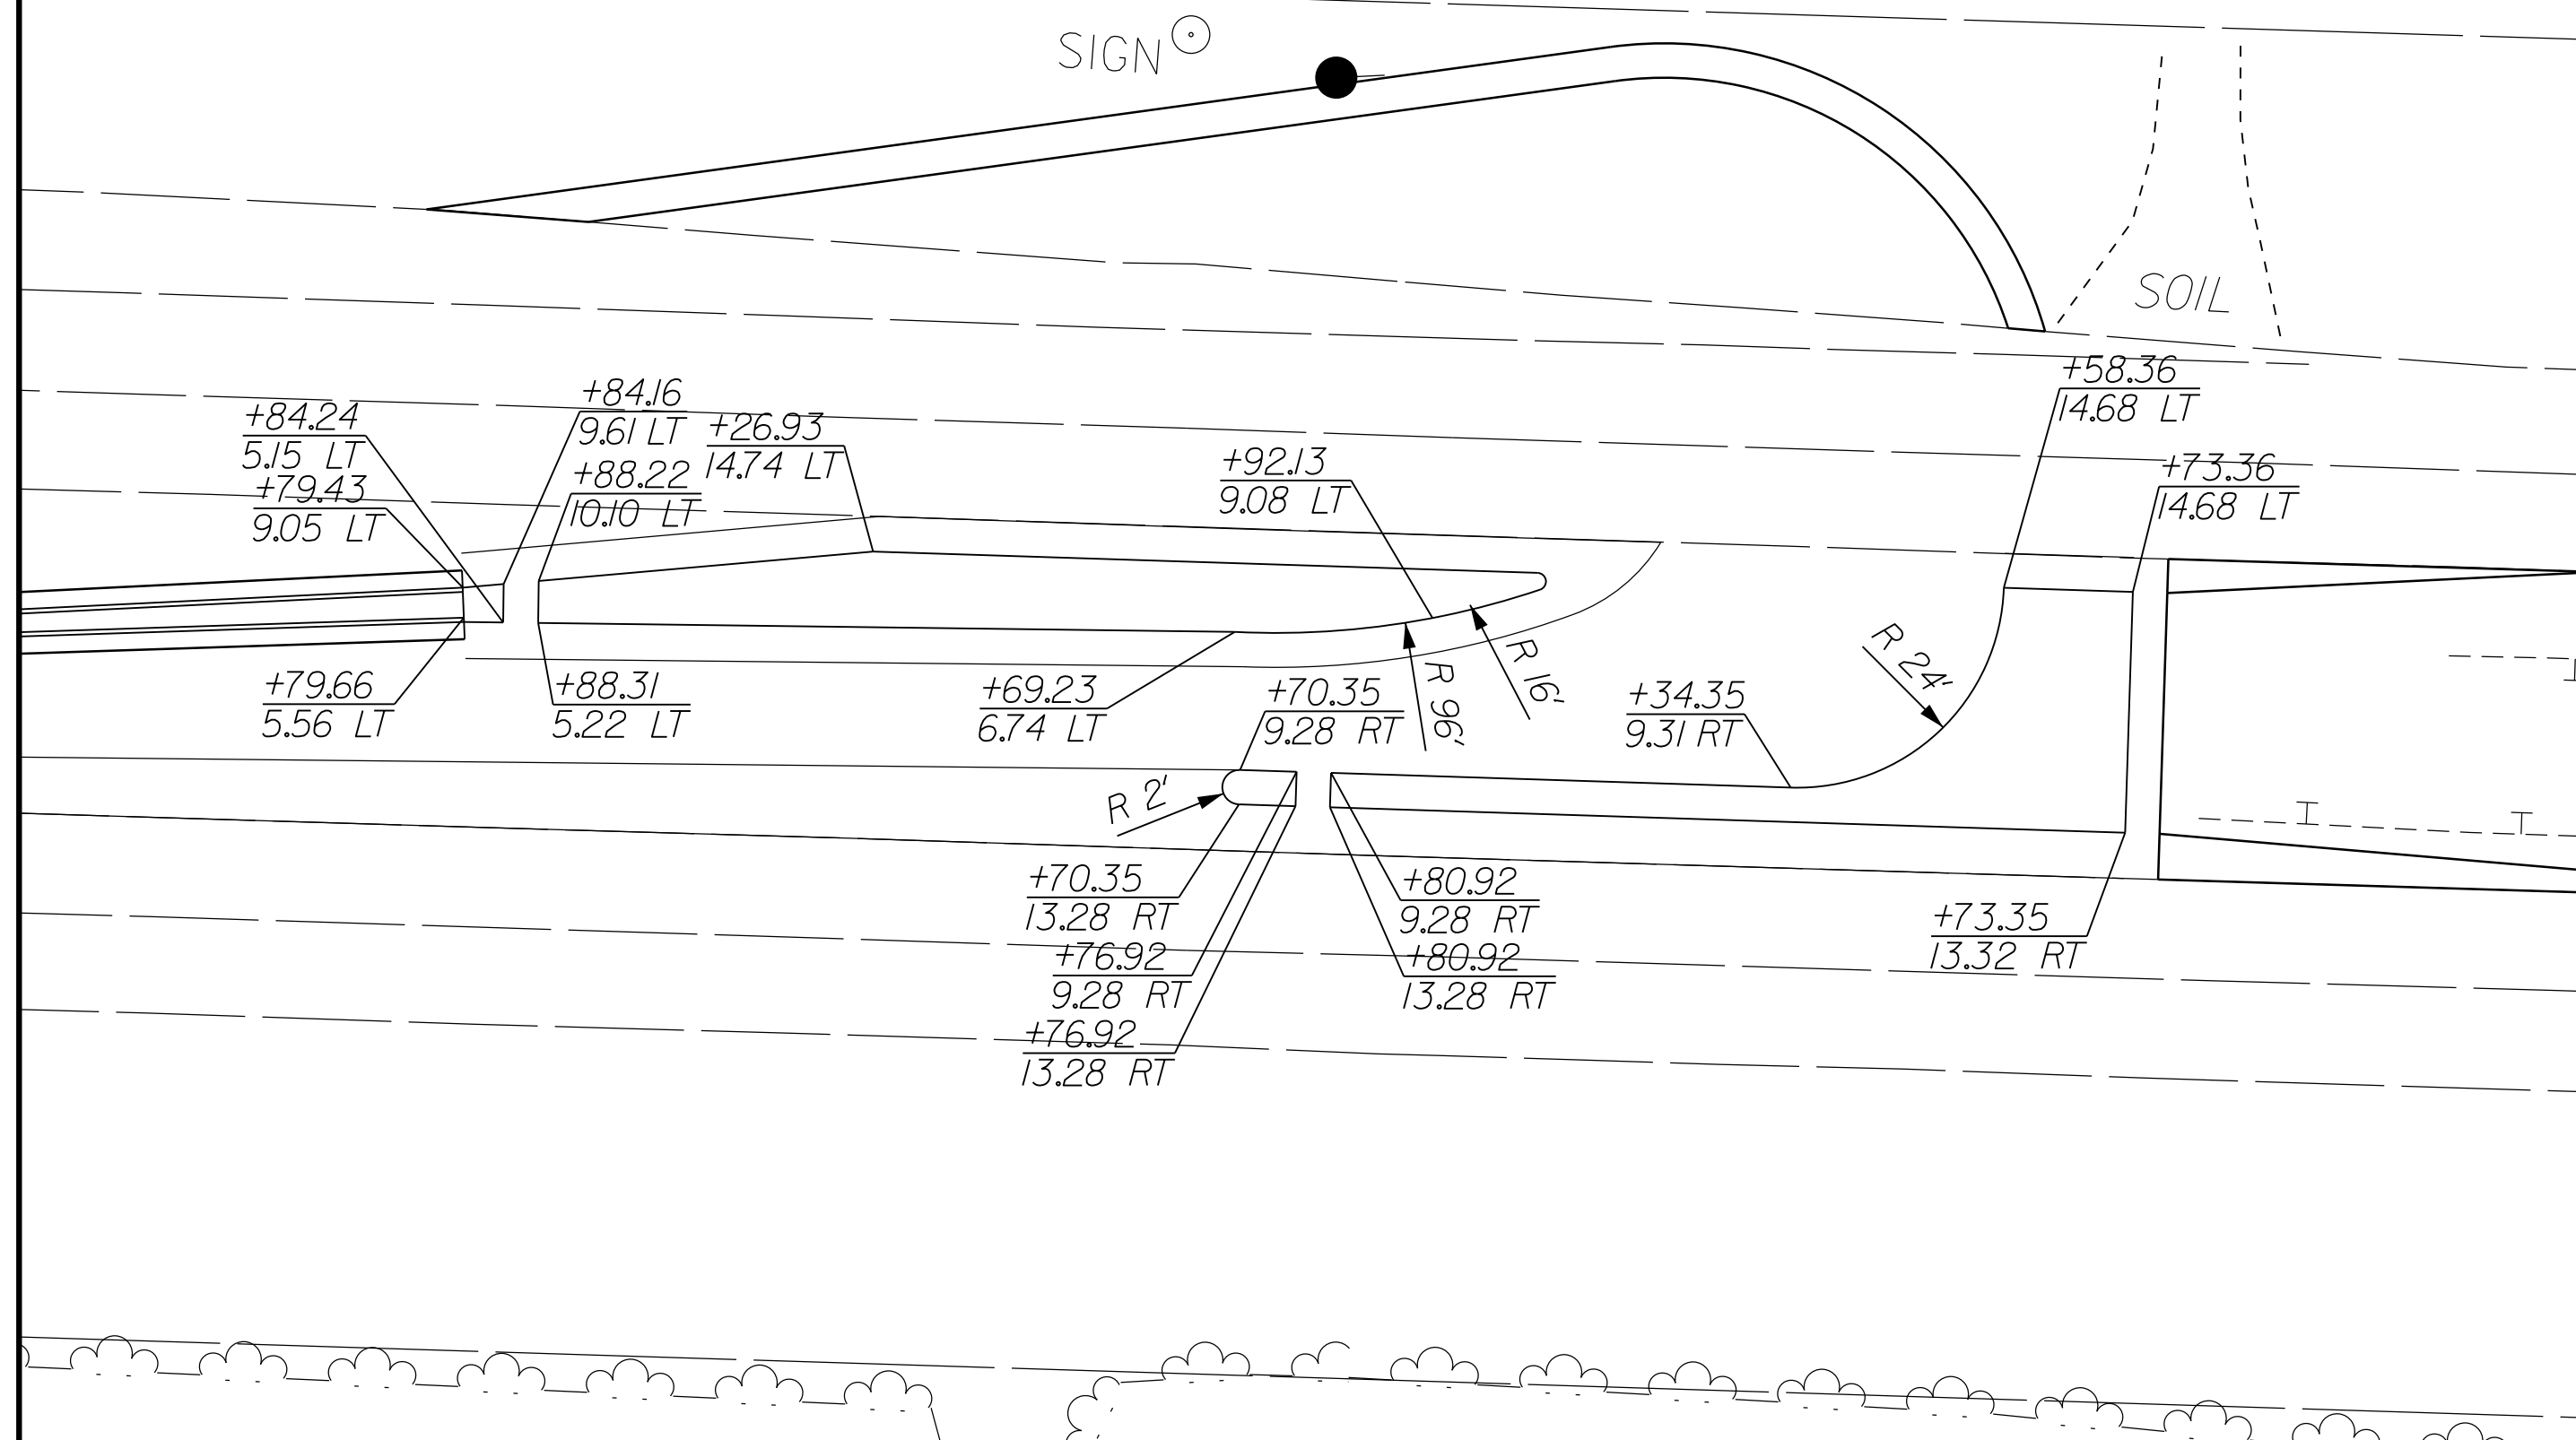

DETAIL J -L- STA. 212 + 18

SCALE: 1" = 20'

NAD 83/NSRS 2007

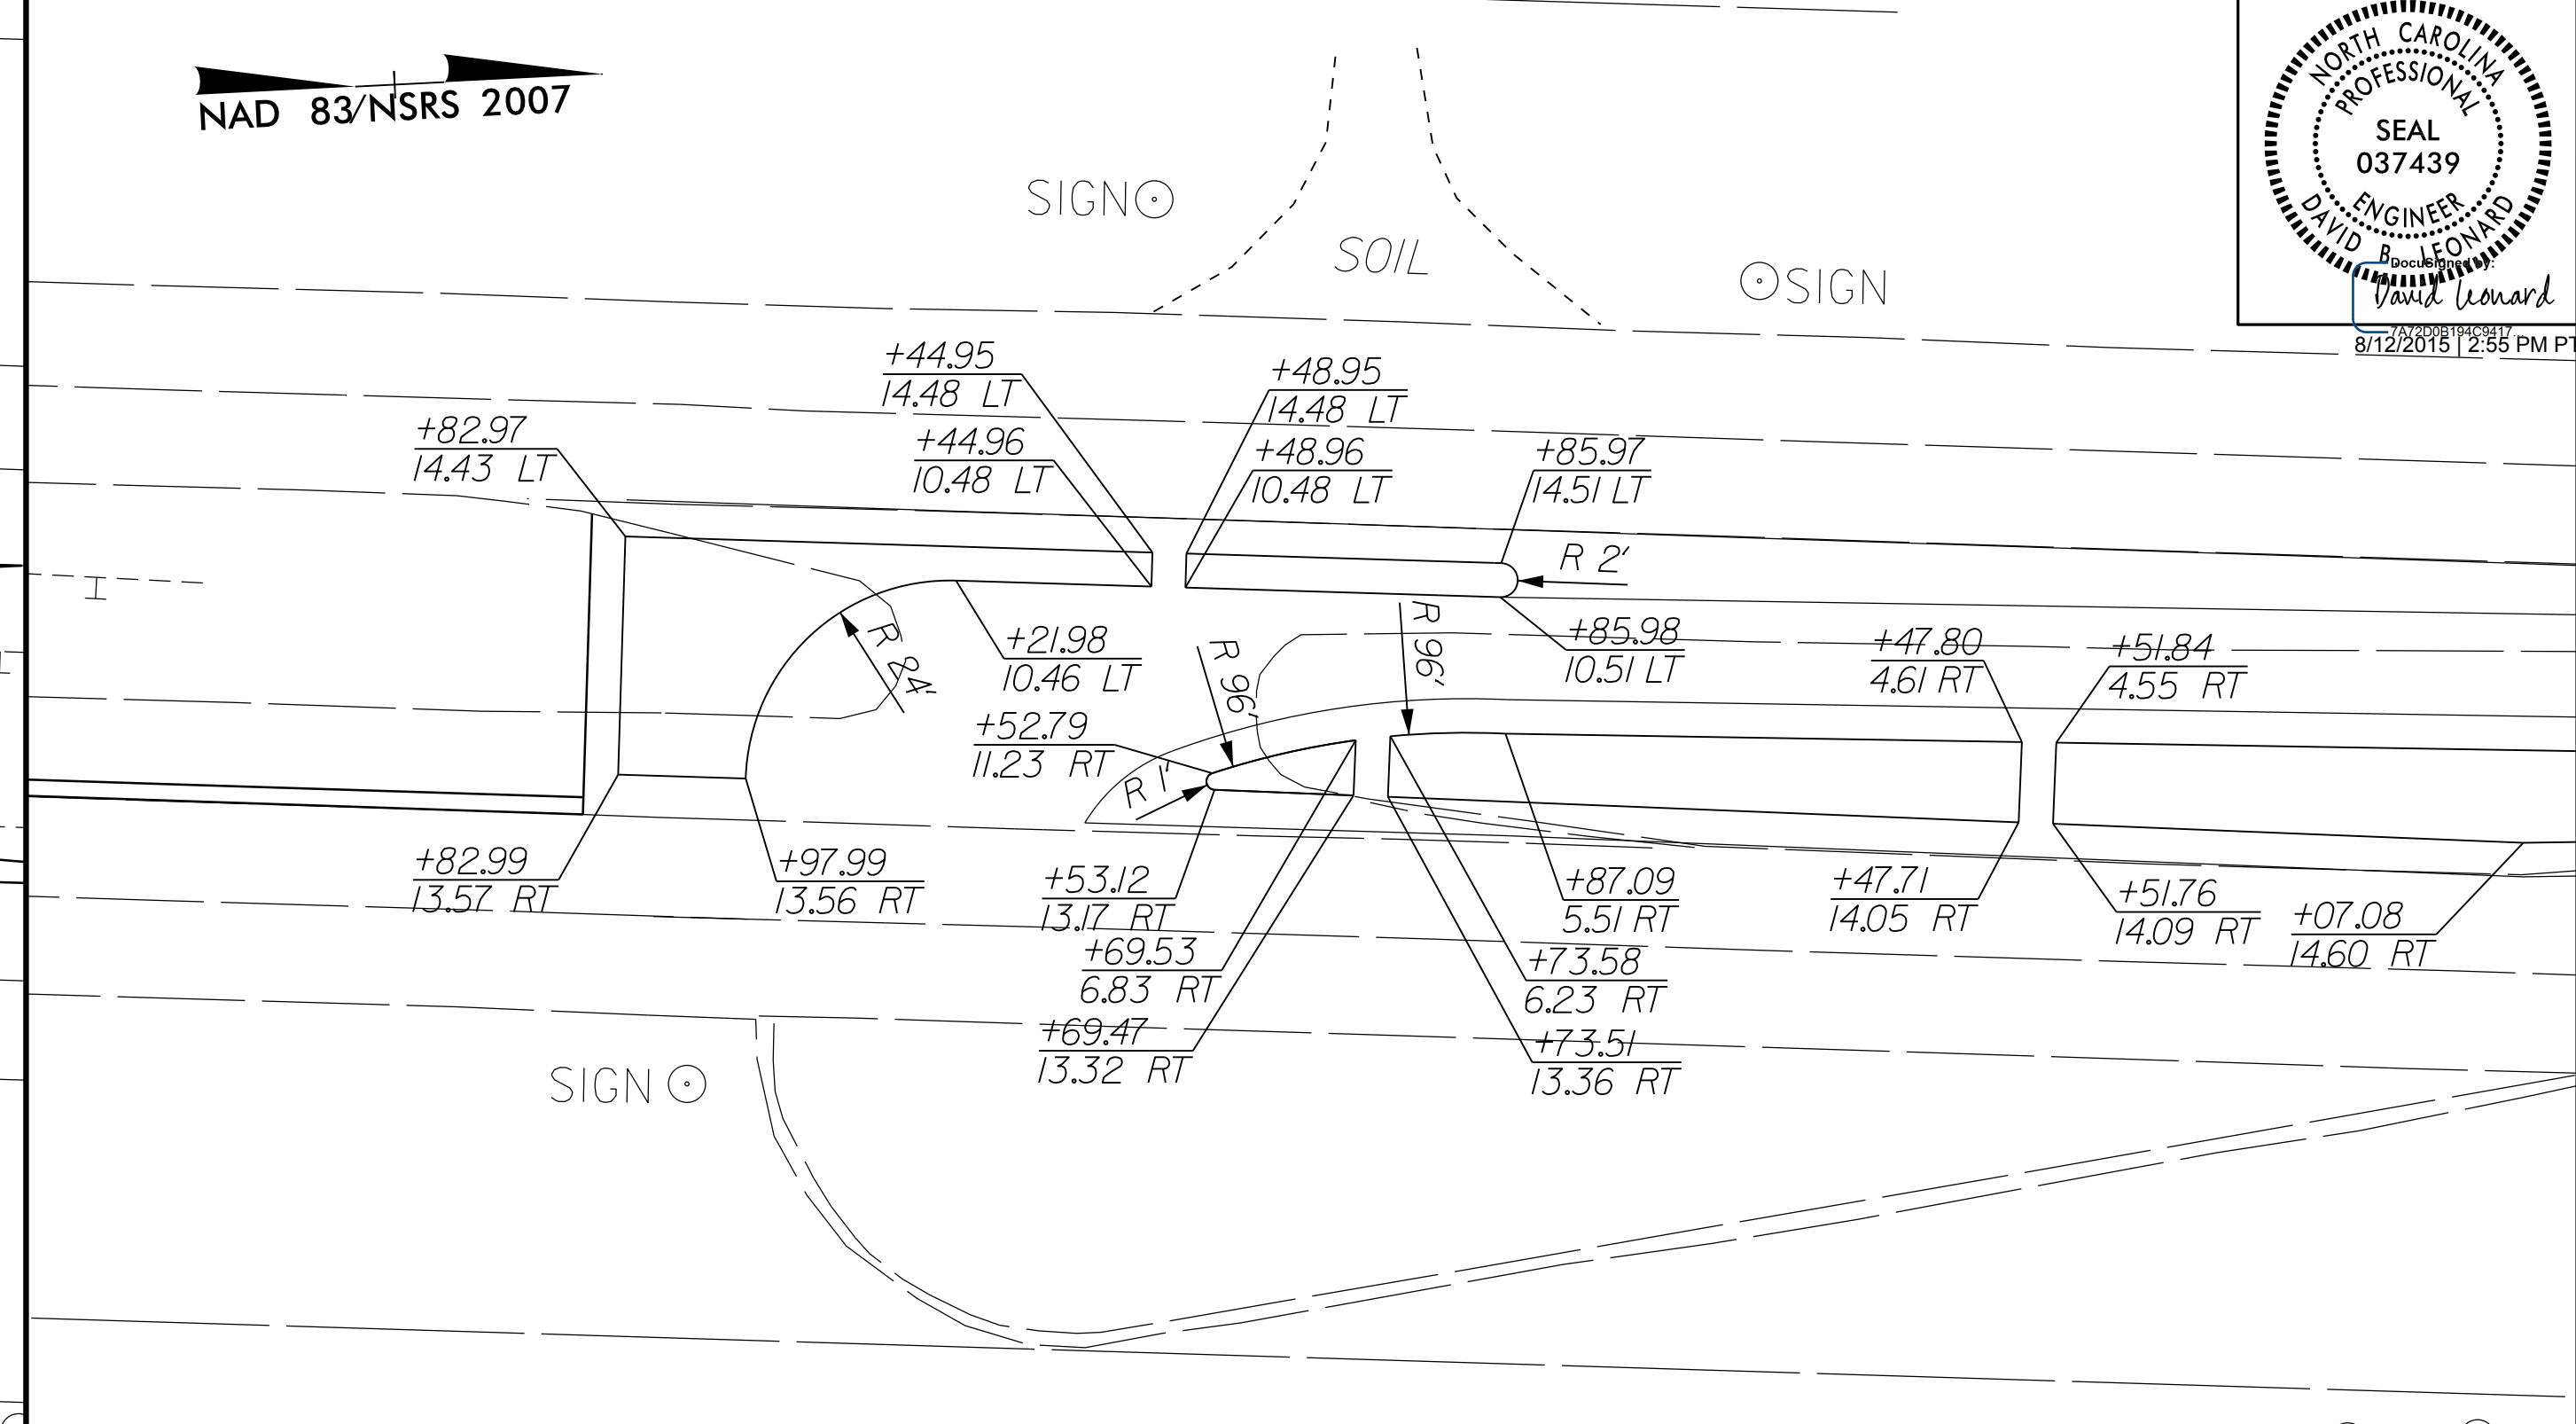


DETAIL K -L- STA. 218 + 38

SCALE: 1" = 20'

03-AUG-2015 14:42 NEW HANDOVER W-5103-41867-1.1.1 US 421 Median Crossover Relet (use this file) \ROADWAY\Proj\Plan\_Sheets\W5103A-D03\_RdJ-2B-3.dgn  
 \$\$\$\$SUSPEND\$\$

REVISIONS


EXISTING R/W  
NAD 83/NSRS 2007

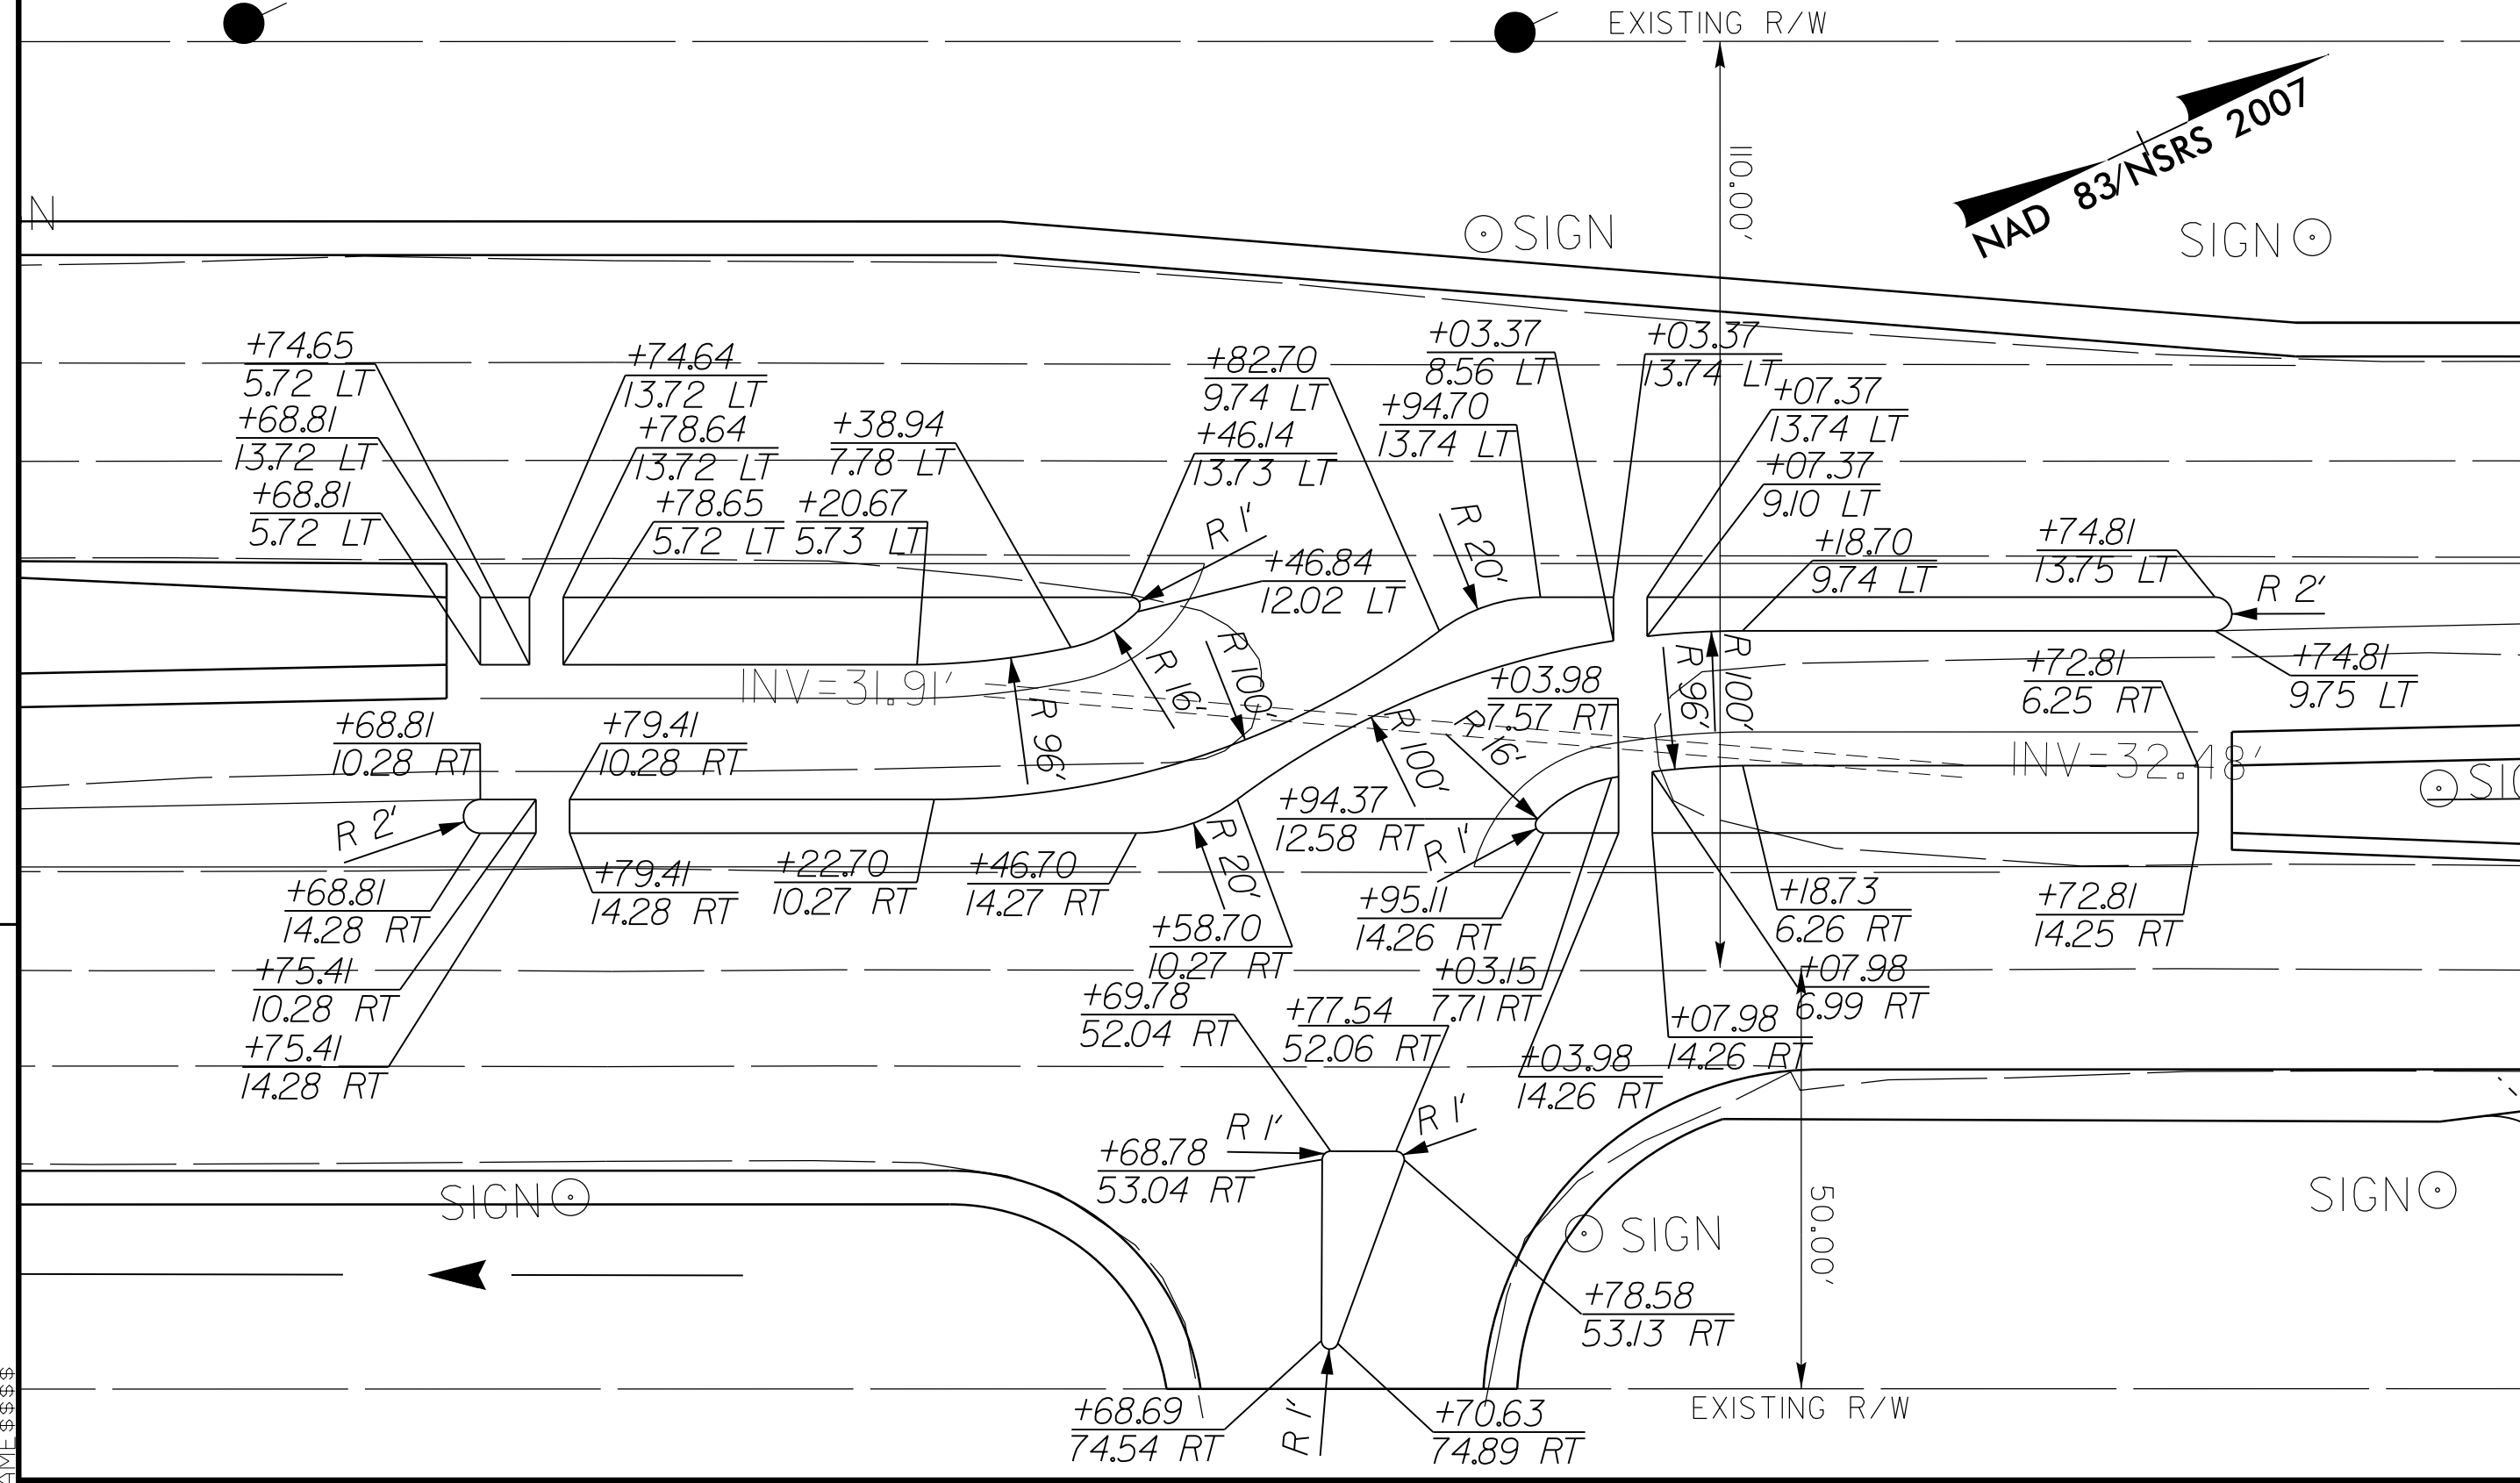

DETAIL L -L- STA. 257 + 55

SCALE: 1" = 20'

NAD 83/NSRS 2007

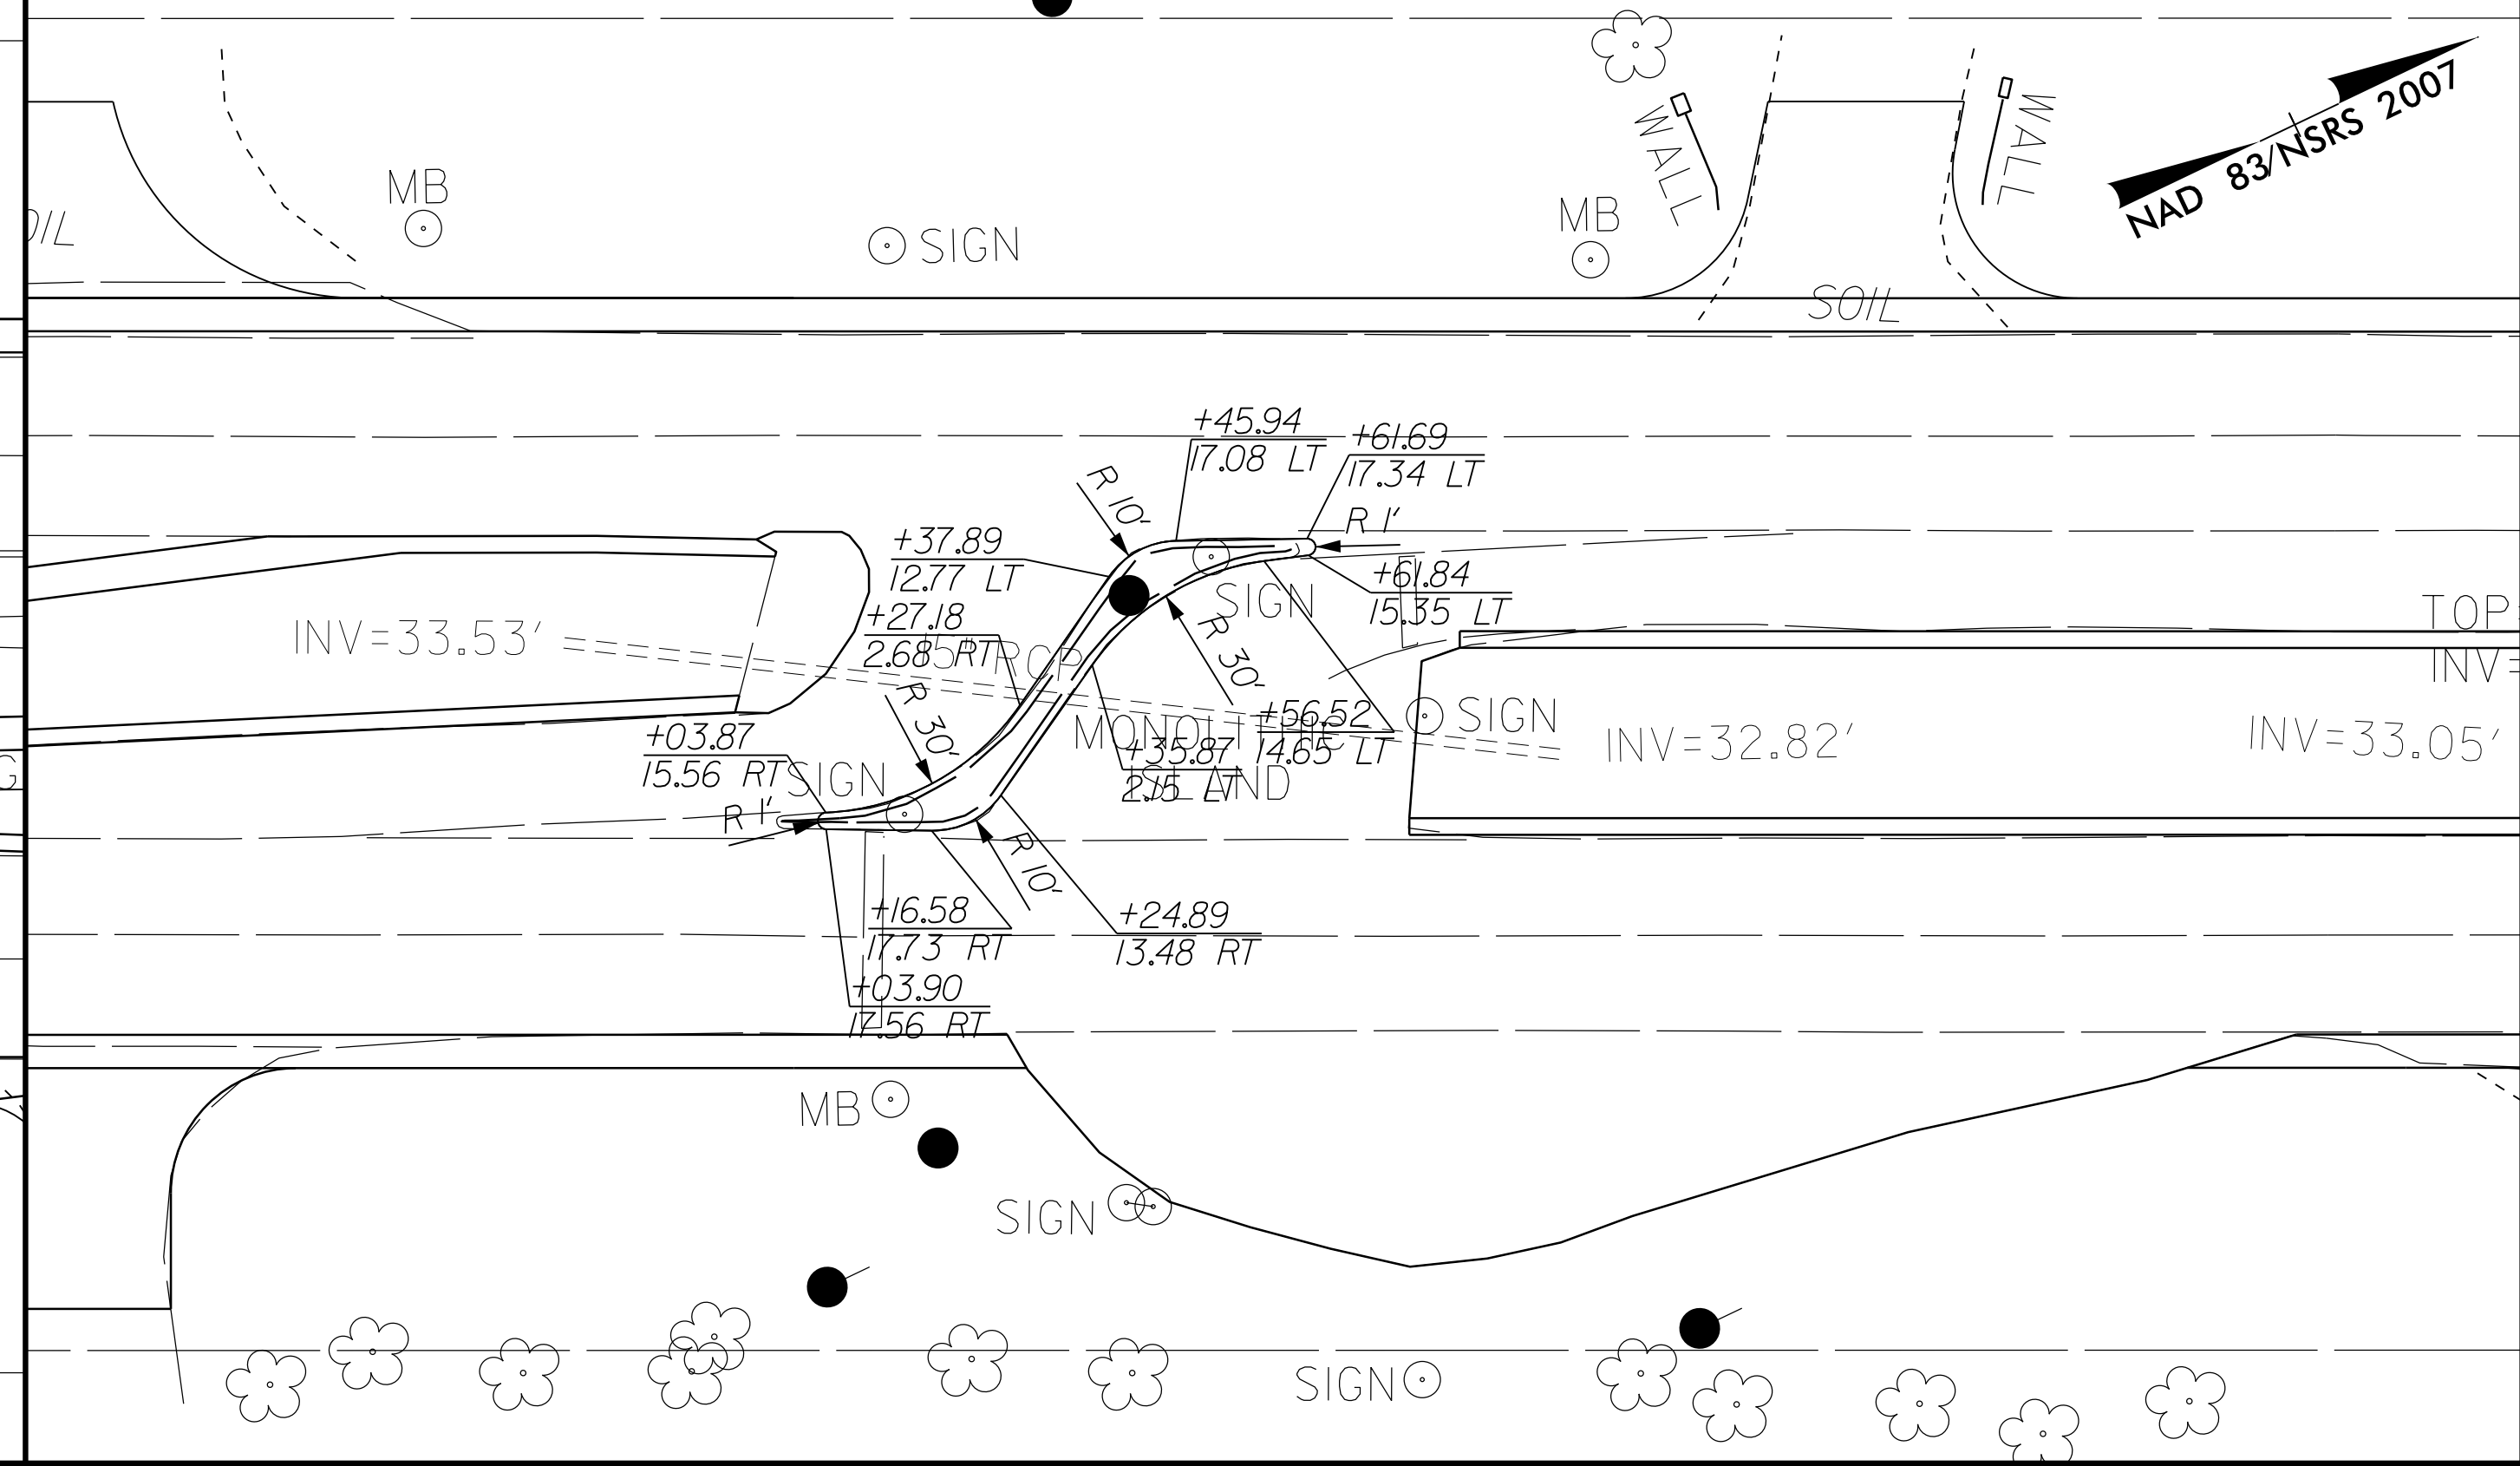

DETAIL M -L- STA. 264 + 05

SCALE: 1" = 20'