
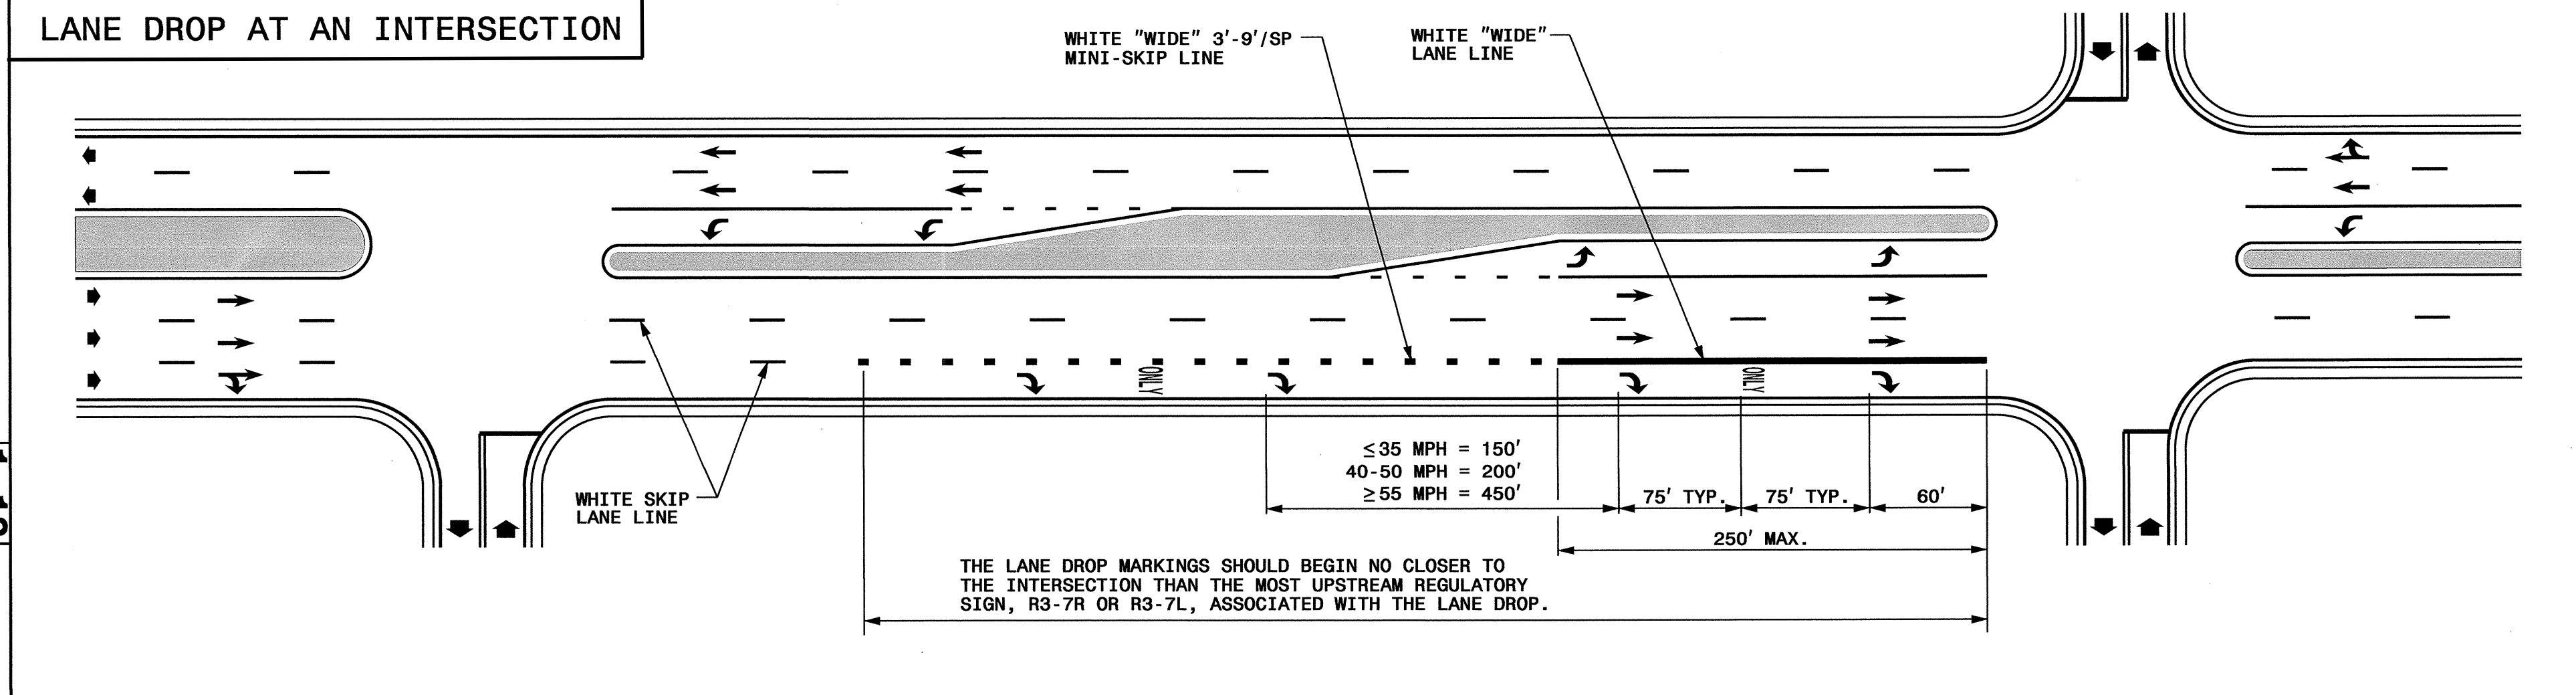



TIP NO.	SHEET NO.
APPROVED: <i>R.W.K.</i>	
DATE: 3/6/12	
SEAL	



STATE OF NORTH CAROLINA  
DEPT. OF TRANSPORTATION  
DIVISION OF HIGHWAYS  
RALEIGH, N.C.



ENGLISH DETAIL DRAWING FOR  
PAVEMENT MARKINGS  
LANE DROPS

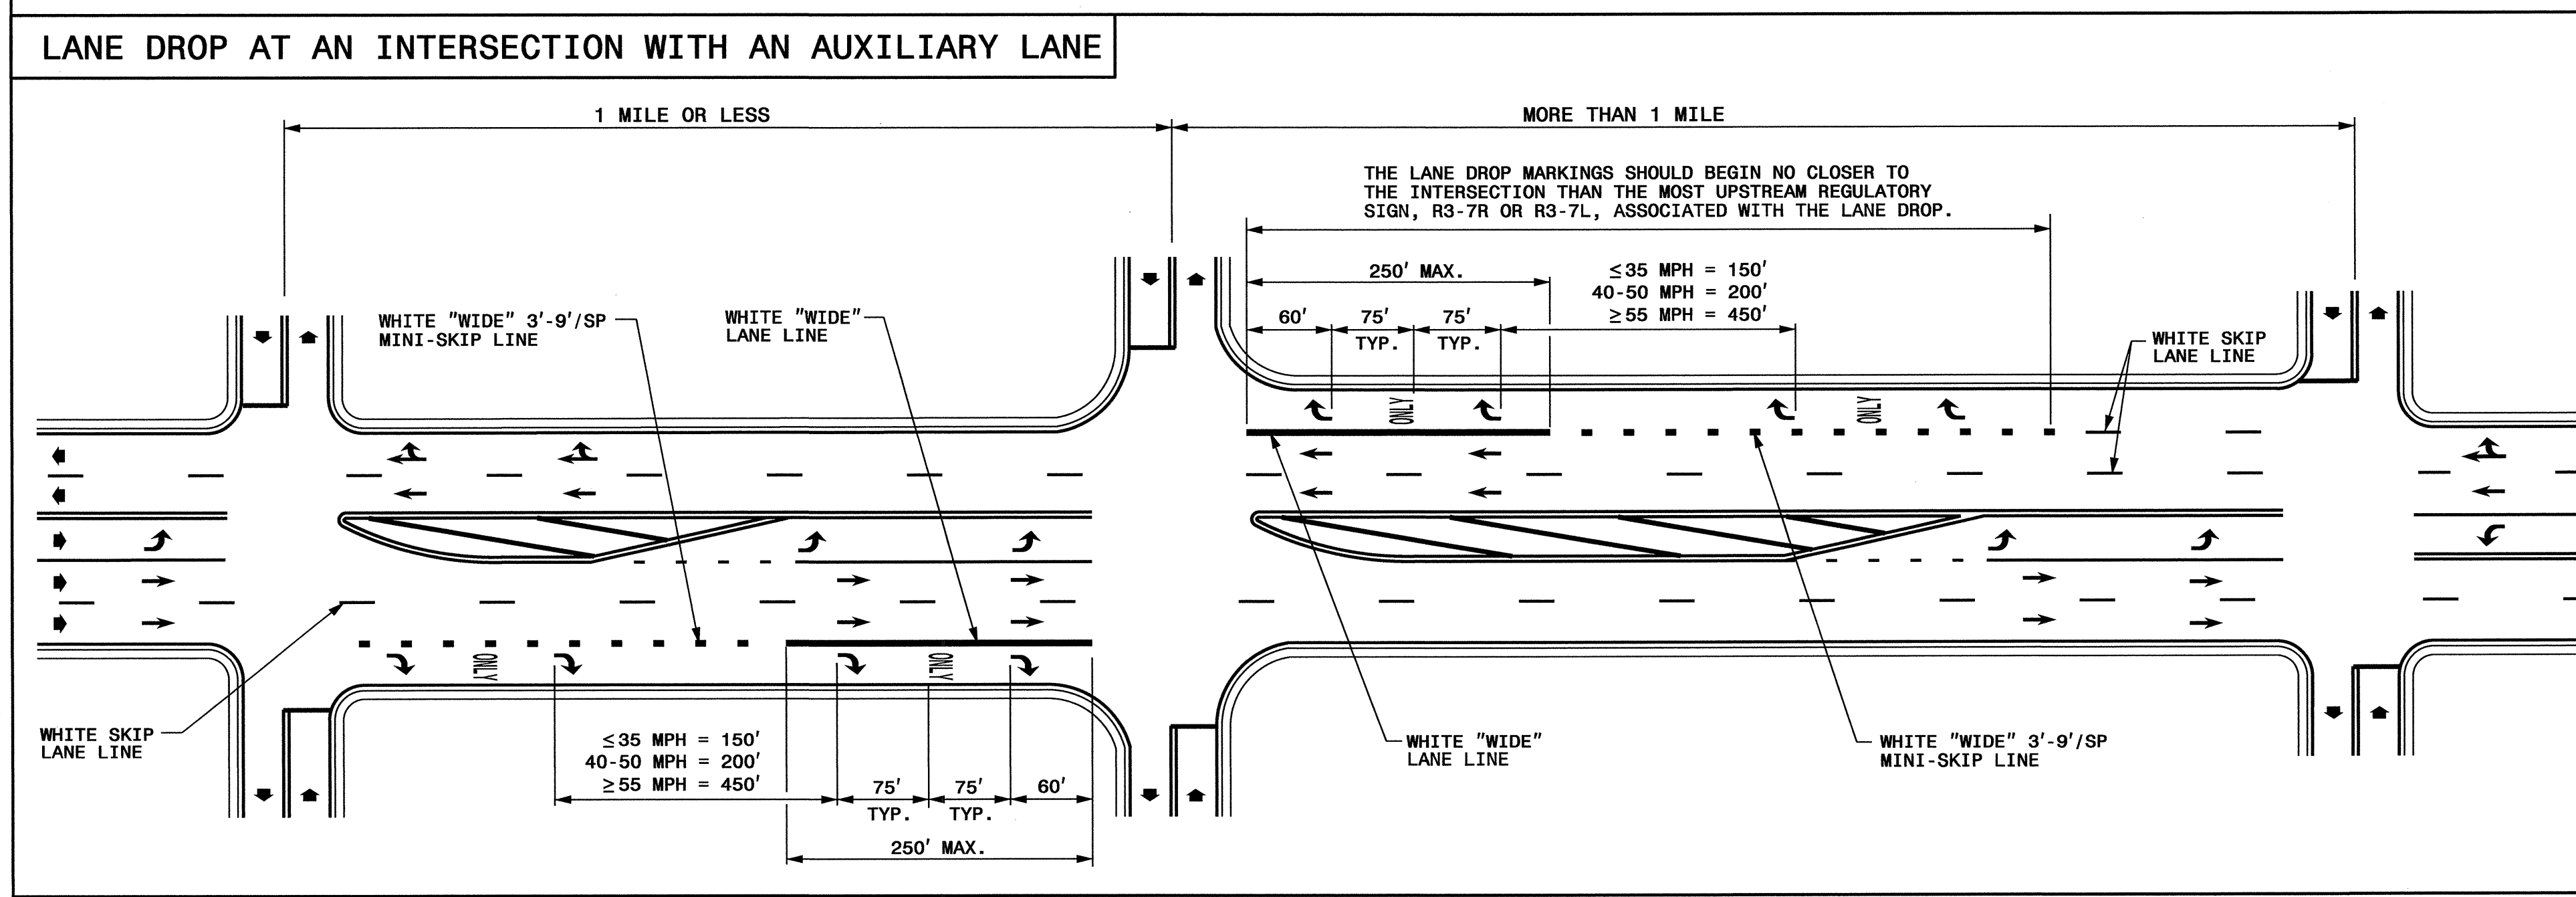

- GENERAL NOTES:
- 1- USE THE GUIDANCE SHOWN ON THE ABOVE DETAILS IN CONJUNCTION WITH INTERSECTION GUIDANCE SHOWN ON ROADWAY STANDARD DRAWING 1205.04.
  - 2- LANE LINES INDICATED AS "WIDE" SHALL BE AT LEAST TWICE THE WIDTH OF THE NORMAL LINE.

LEGEND	
W = WIDTH OF TRAVEL LANE	ONLY PAVEMENT MARKING SYMBOLS & CHARACTERS
➔ DIRECTION OF TRAFFIC FLOW	

SHEET 1 OF 3  
1205D06

SHEET 1 OF 3  
1205D06

REVISED PAVEMENT MARKING  
ROADWAY STANDARD DRAWING

08-MAR-2012 11:09 C:\Users\Standard\Drawings\Standard Drawings\2012 Standard Drawings\Roadway\1205D06\1205D06.dwg