


PROJECT REFERENCE NO.	SHEET NO.
W-5103A	PMP-33
RW SHEET NO.	

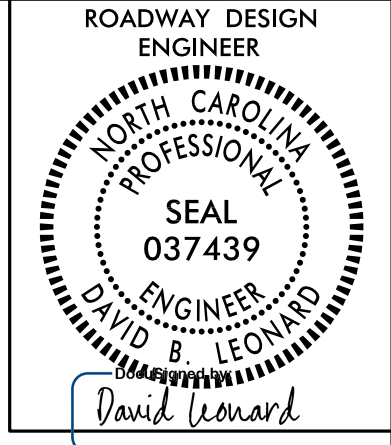

NAD 83/NSRS 2007


8/13/2015 | 11:43 AM PT

8/17/99

REVISIONS

06-AUG-2015 08:27
 C:\WORK\PROJECTS\NEW HANDOVER\W-5103-41867-1.1.1\US 421 Median Crossover Relet (use this file)\ROADWAY\Proj\NMP PLAN SHEETS\W5103A_D03_PMP_33_PSH_34.dgn
 \$\$\$\$\$\$SUSPENSE\$\$\$\$\$\$

MATCHLINE -LI- STA. 152 + 00

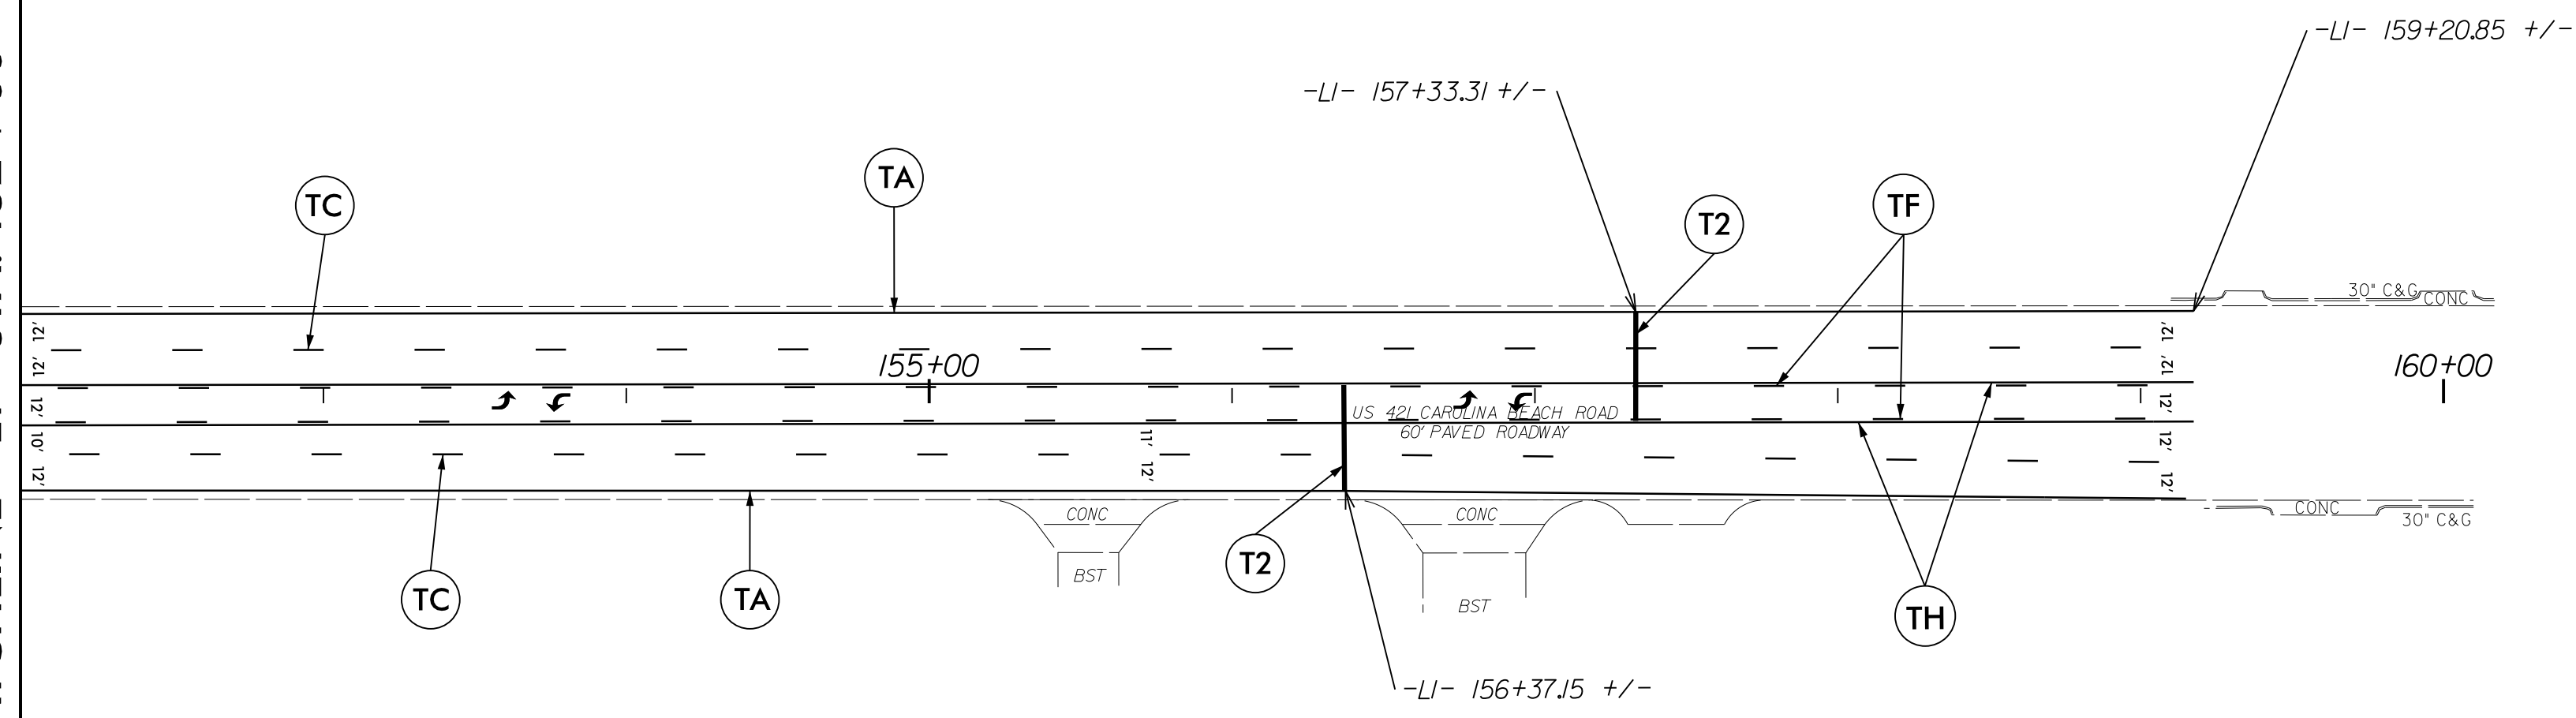

SEE SHEET PMP-1 FOR
 PAVEMENT MARKING SCHEDULE.