


MATTING INSTALLATION DETAIL

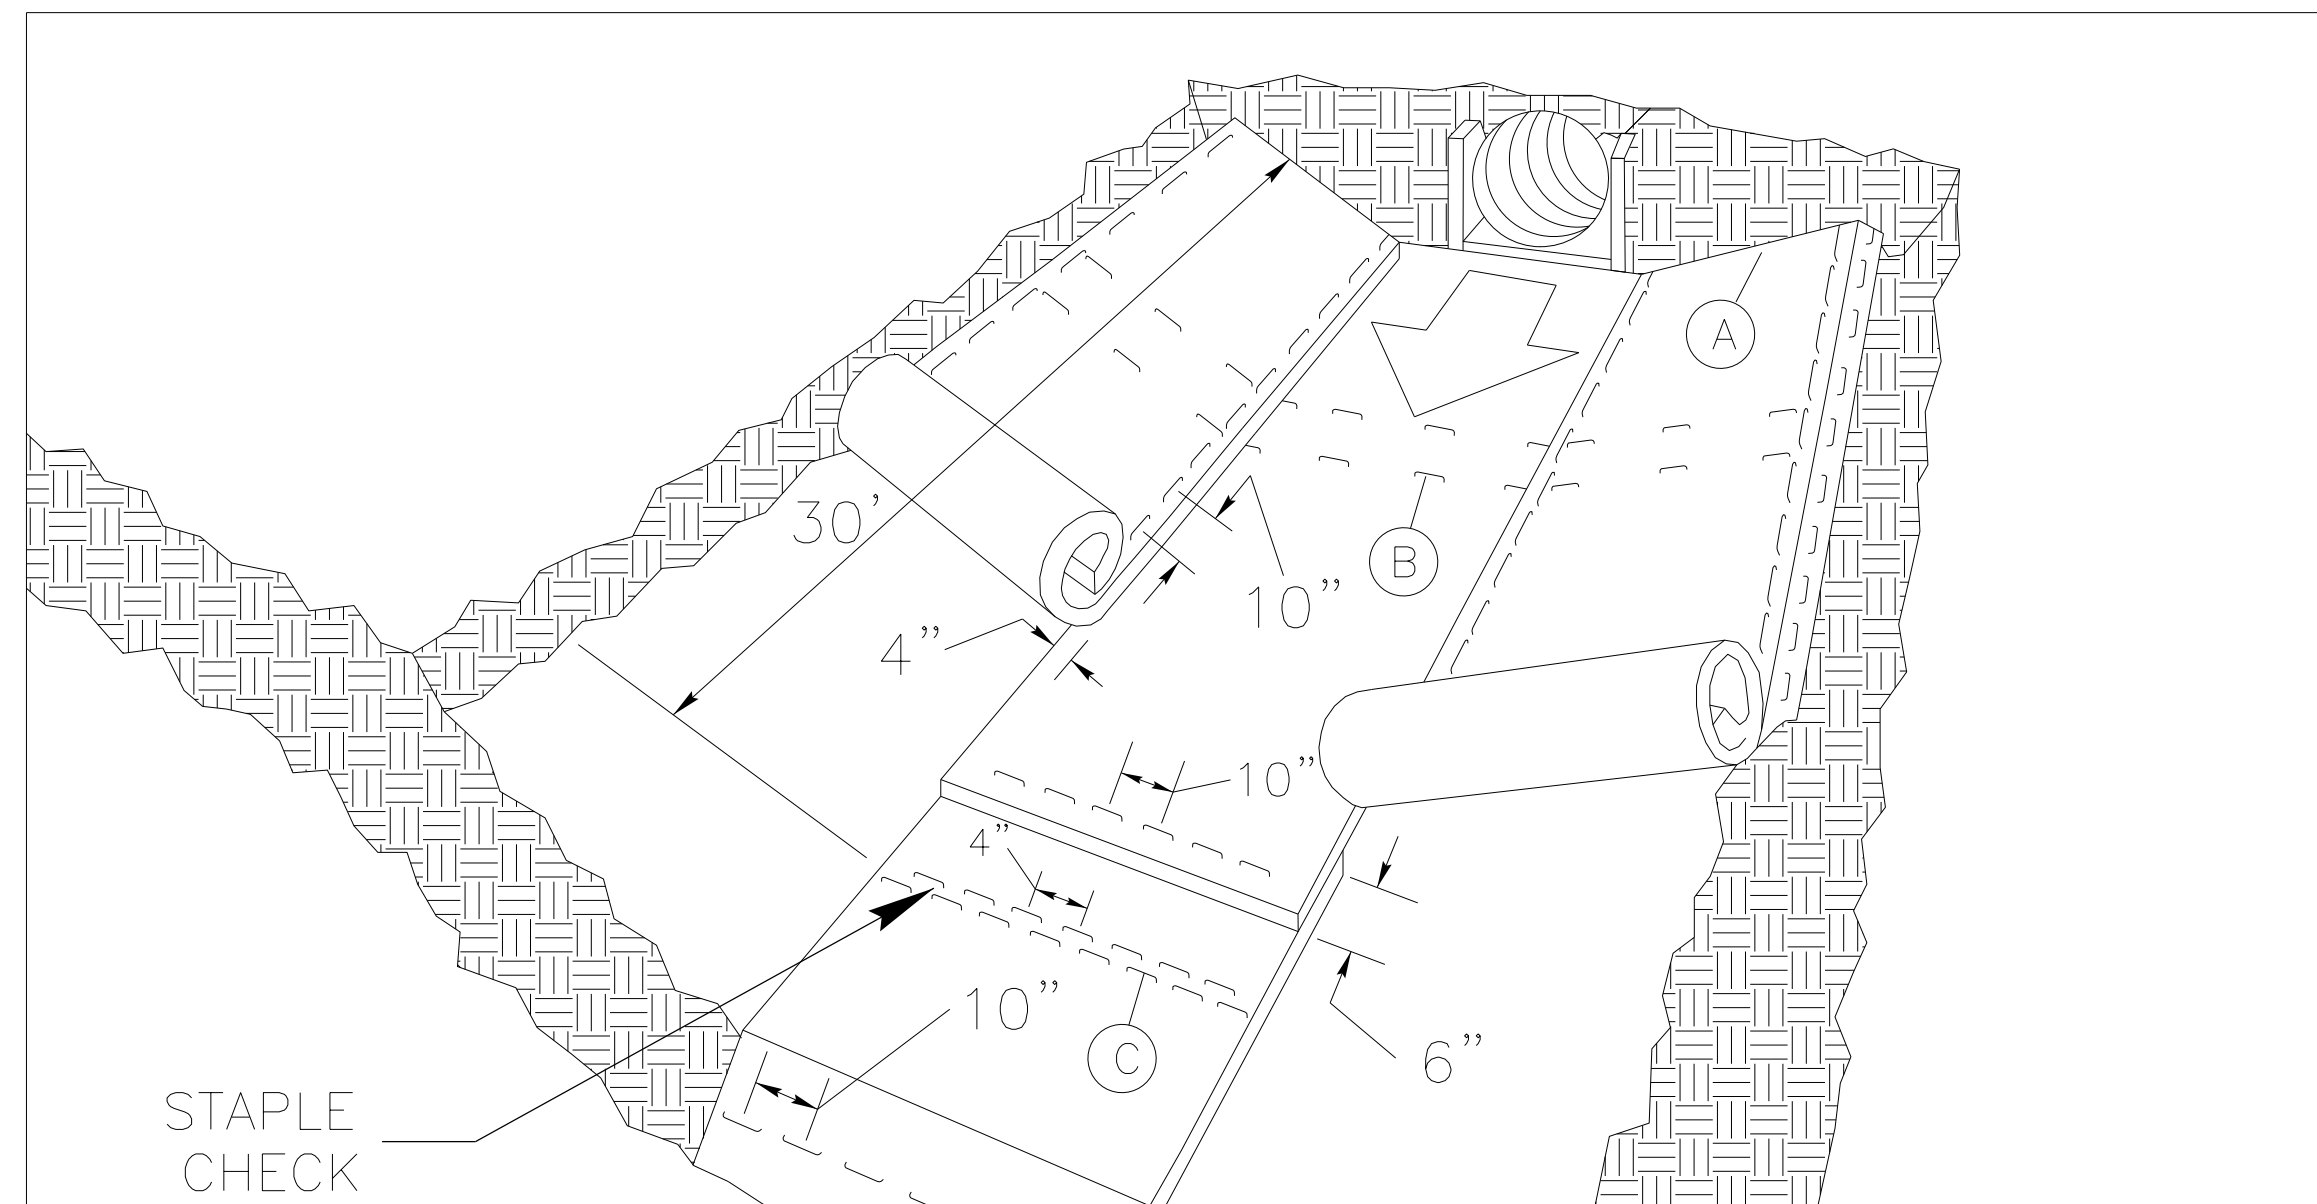

MATTING IN DITCHES


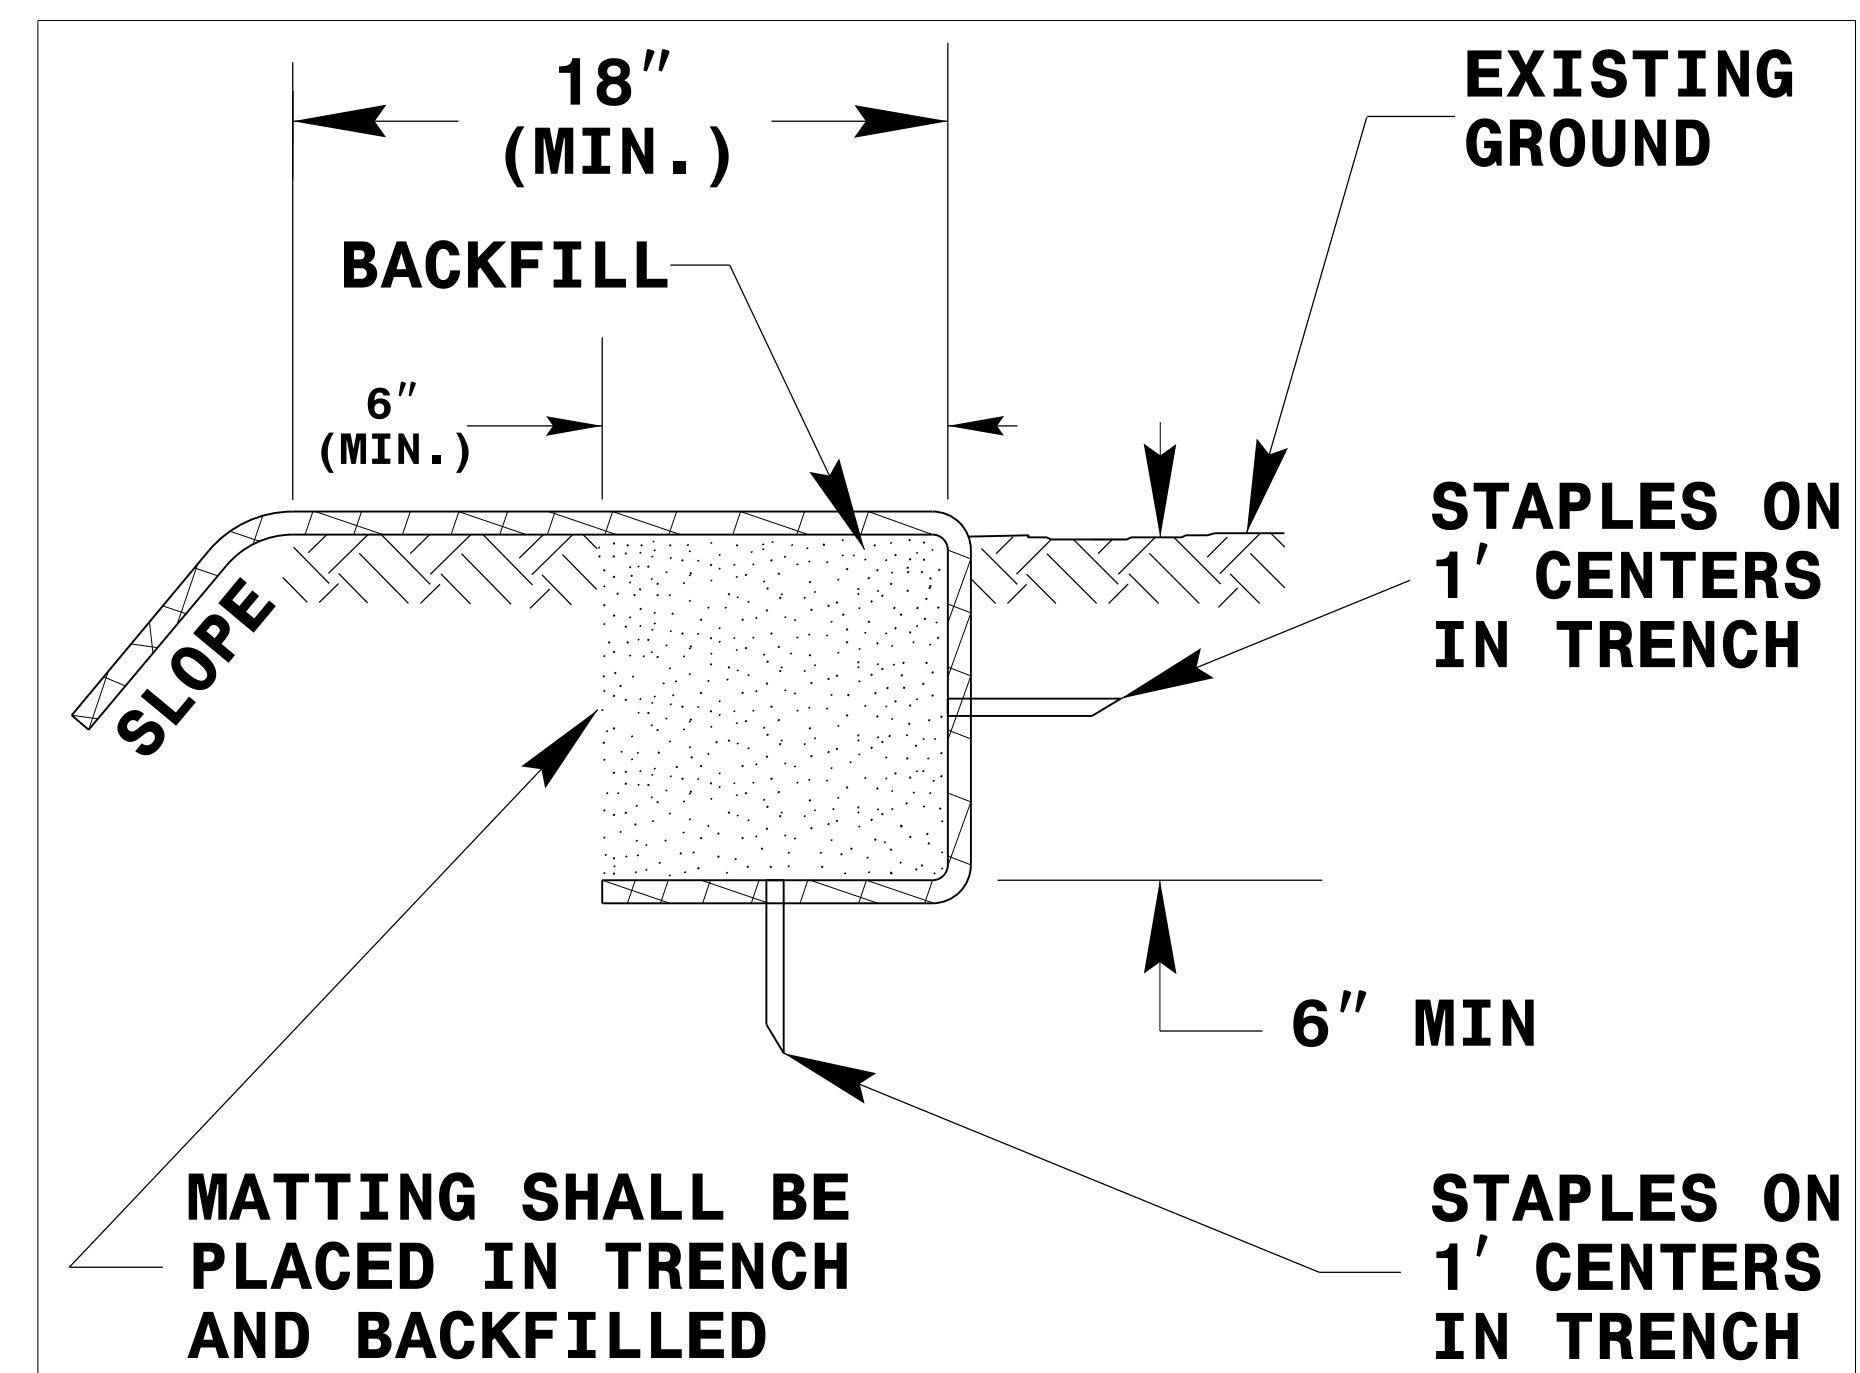


DIAGRAM (A)

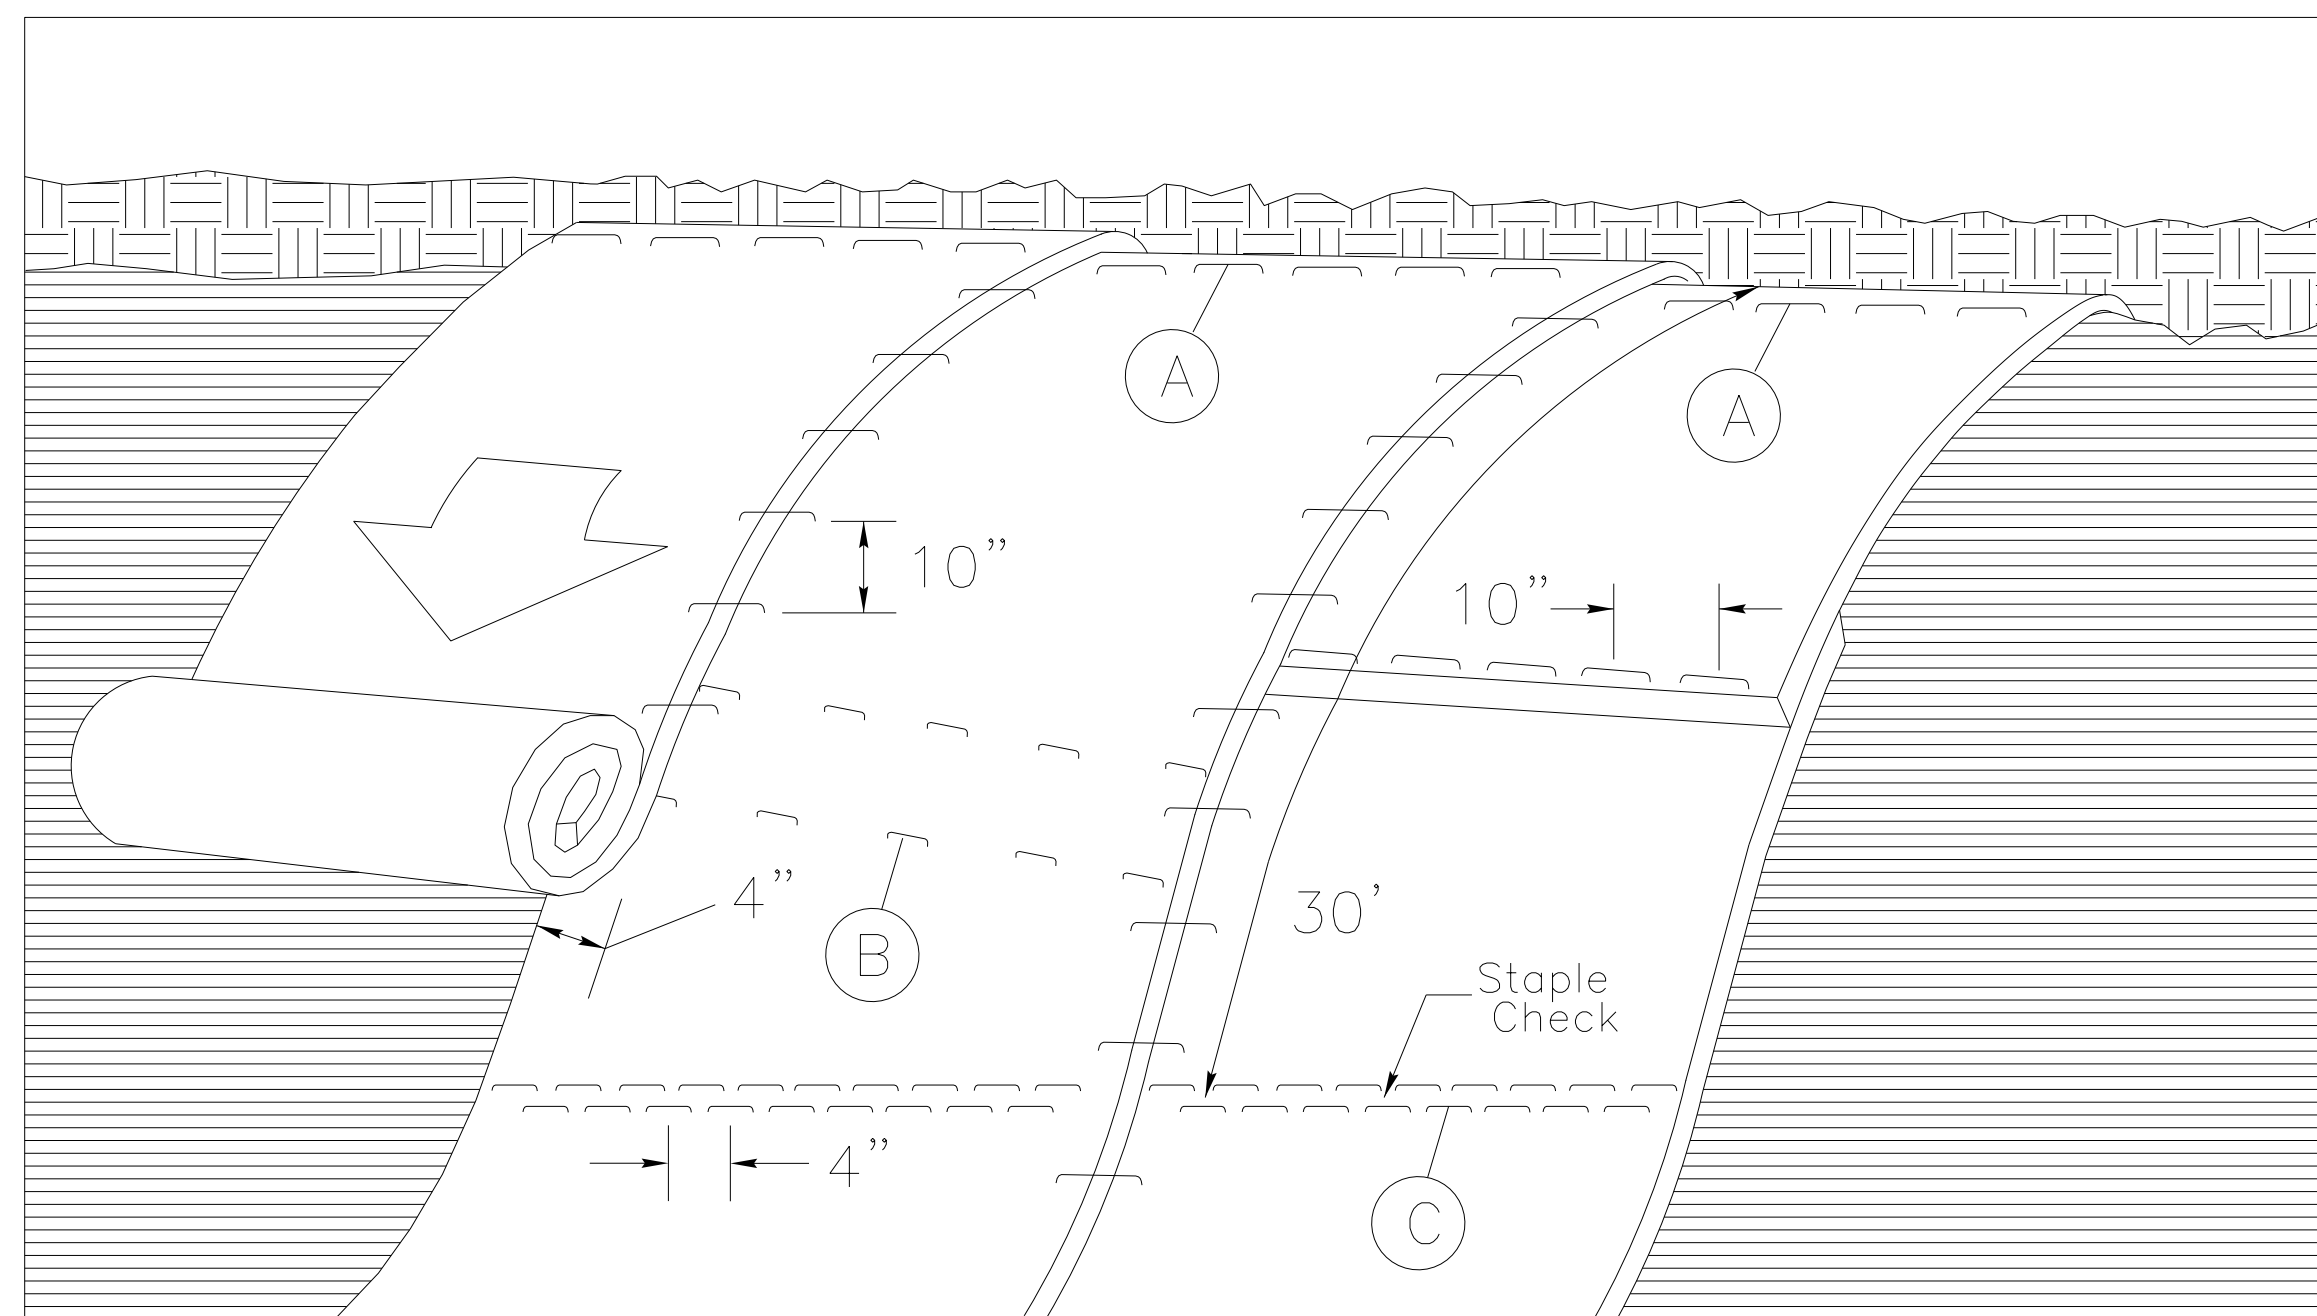

MATTING ON SLOPES

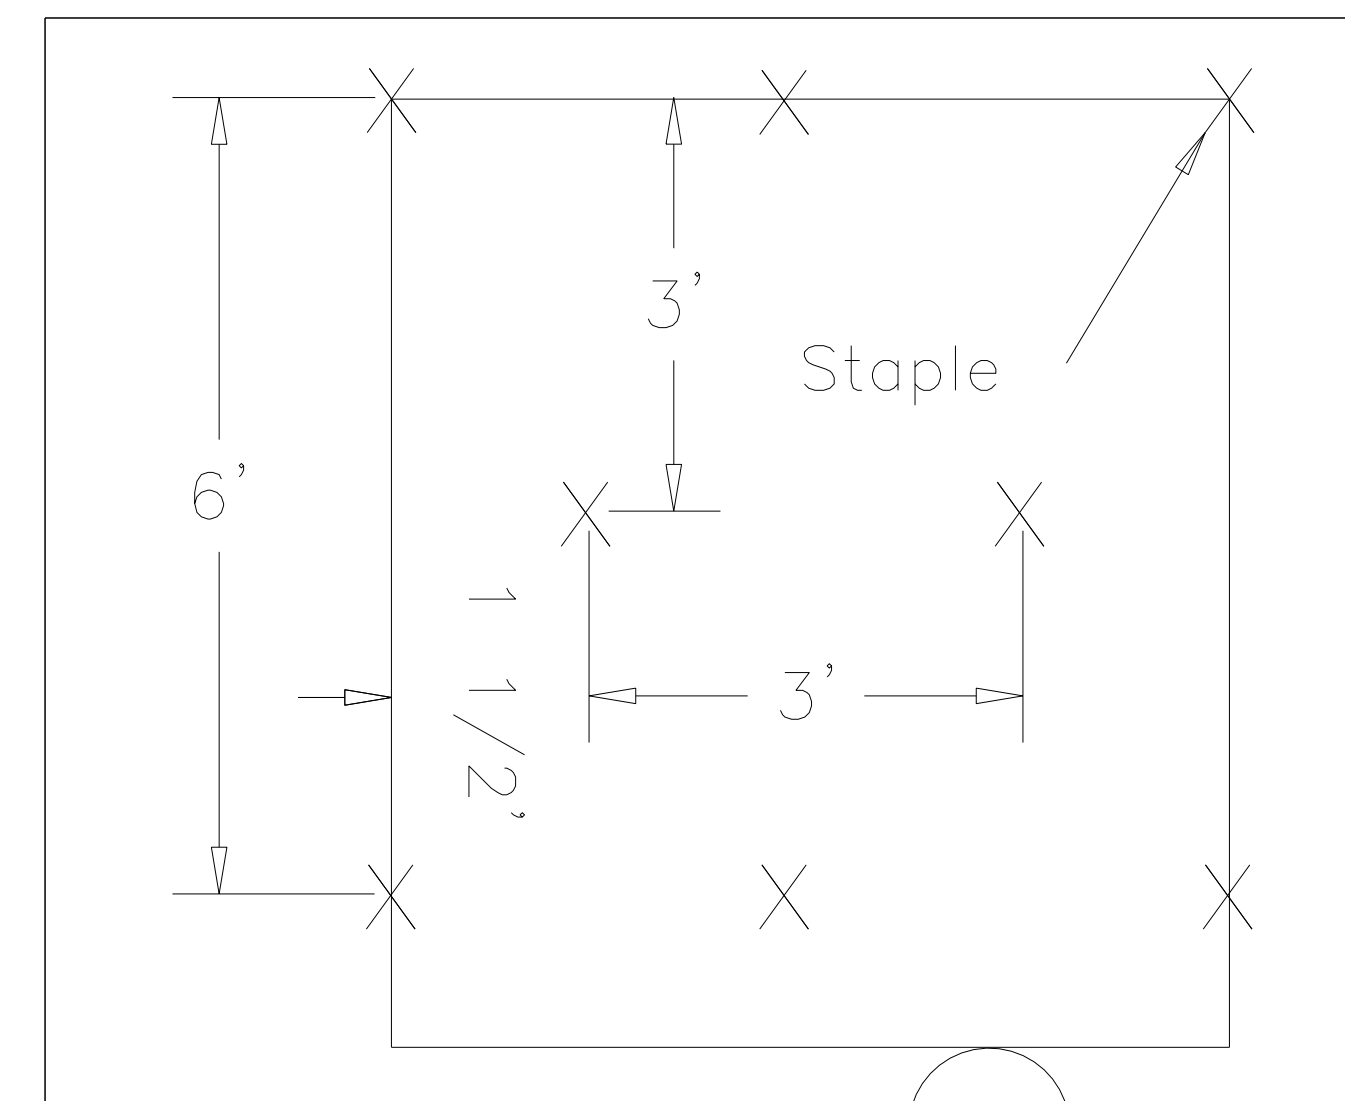


DIAGRAM (B)

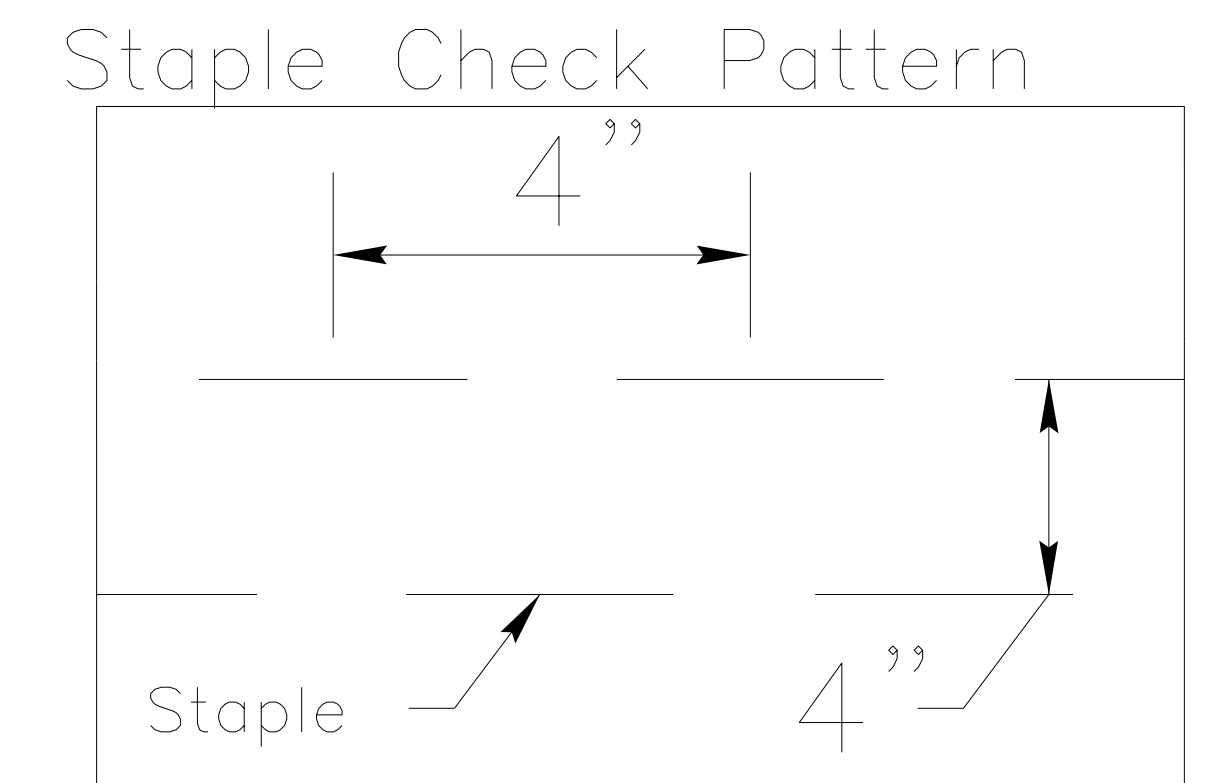


DIAGRAM (C)

NOTES:

THIS DETAIL APPLIES TO STRAW, EXCELSIOR, AND PERMANENT SOIL REINFORCEMENT MAT (PSRM) INSTALLATION.
 STAPLES SHALL BE NO. 11 GAUGE STEEL WIRE FORMED INTO A "U" SHAPE WITH A MINIMUM THROAT WIDTH OF 1 INCH AND NOT LESS THAN 6 INCHES IN LENGTH.

NOT TO SCALE

8/17/99
 C:\JULY 2015 09:44 NEW HANDOVER\W-5103-41867-1.1.1.US 421 Median Crossover Relet (use this file)\ROADWAY\Proj\PLAN SHEETS_EROSION CONTROL\W5103.D03_EC_02E.dgn
 \$\$\$SUSTAINABLE\$\$\$