


8/23/99

0 2.5 5

PROJ. REFERENCE NO.
W-5103A

SHEET NO.
X-20

75 70 65 60 55 50 45 40 35 30 25 20 15 10 5 0 5 10 15 20 25 30 35 40 45 50 55 60 65 70 75

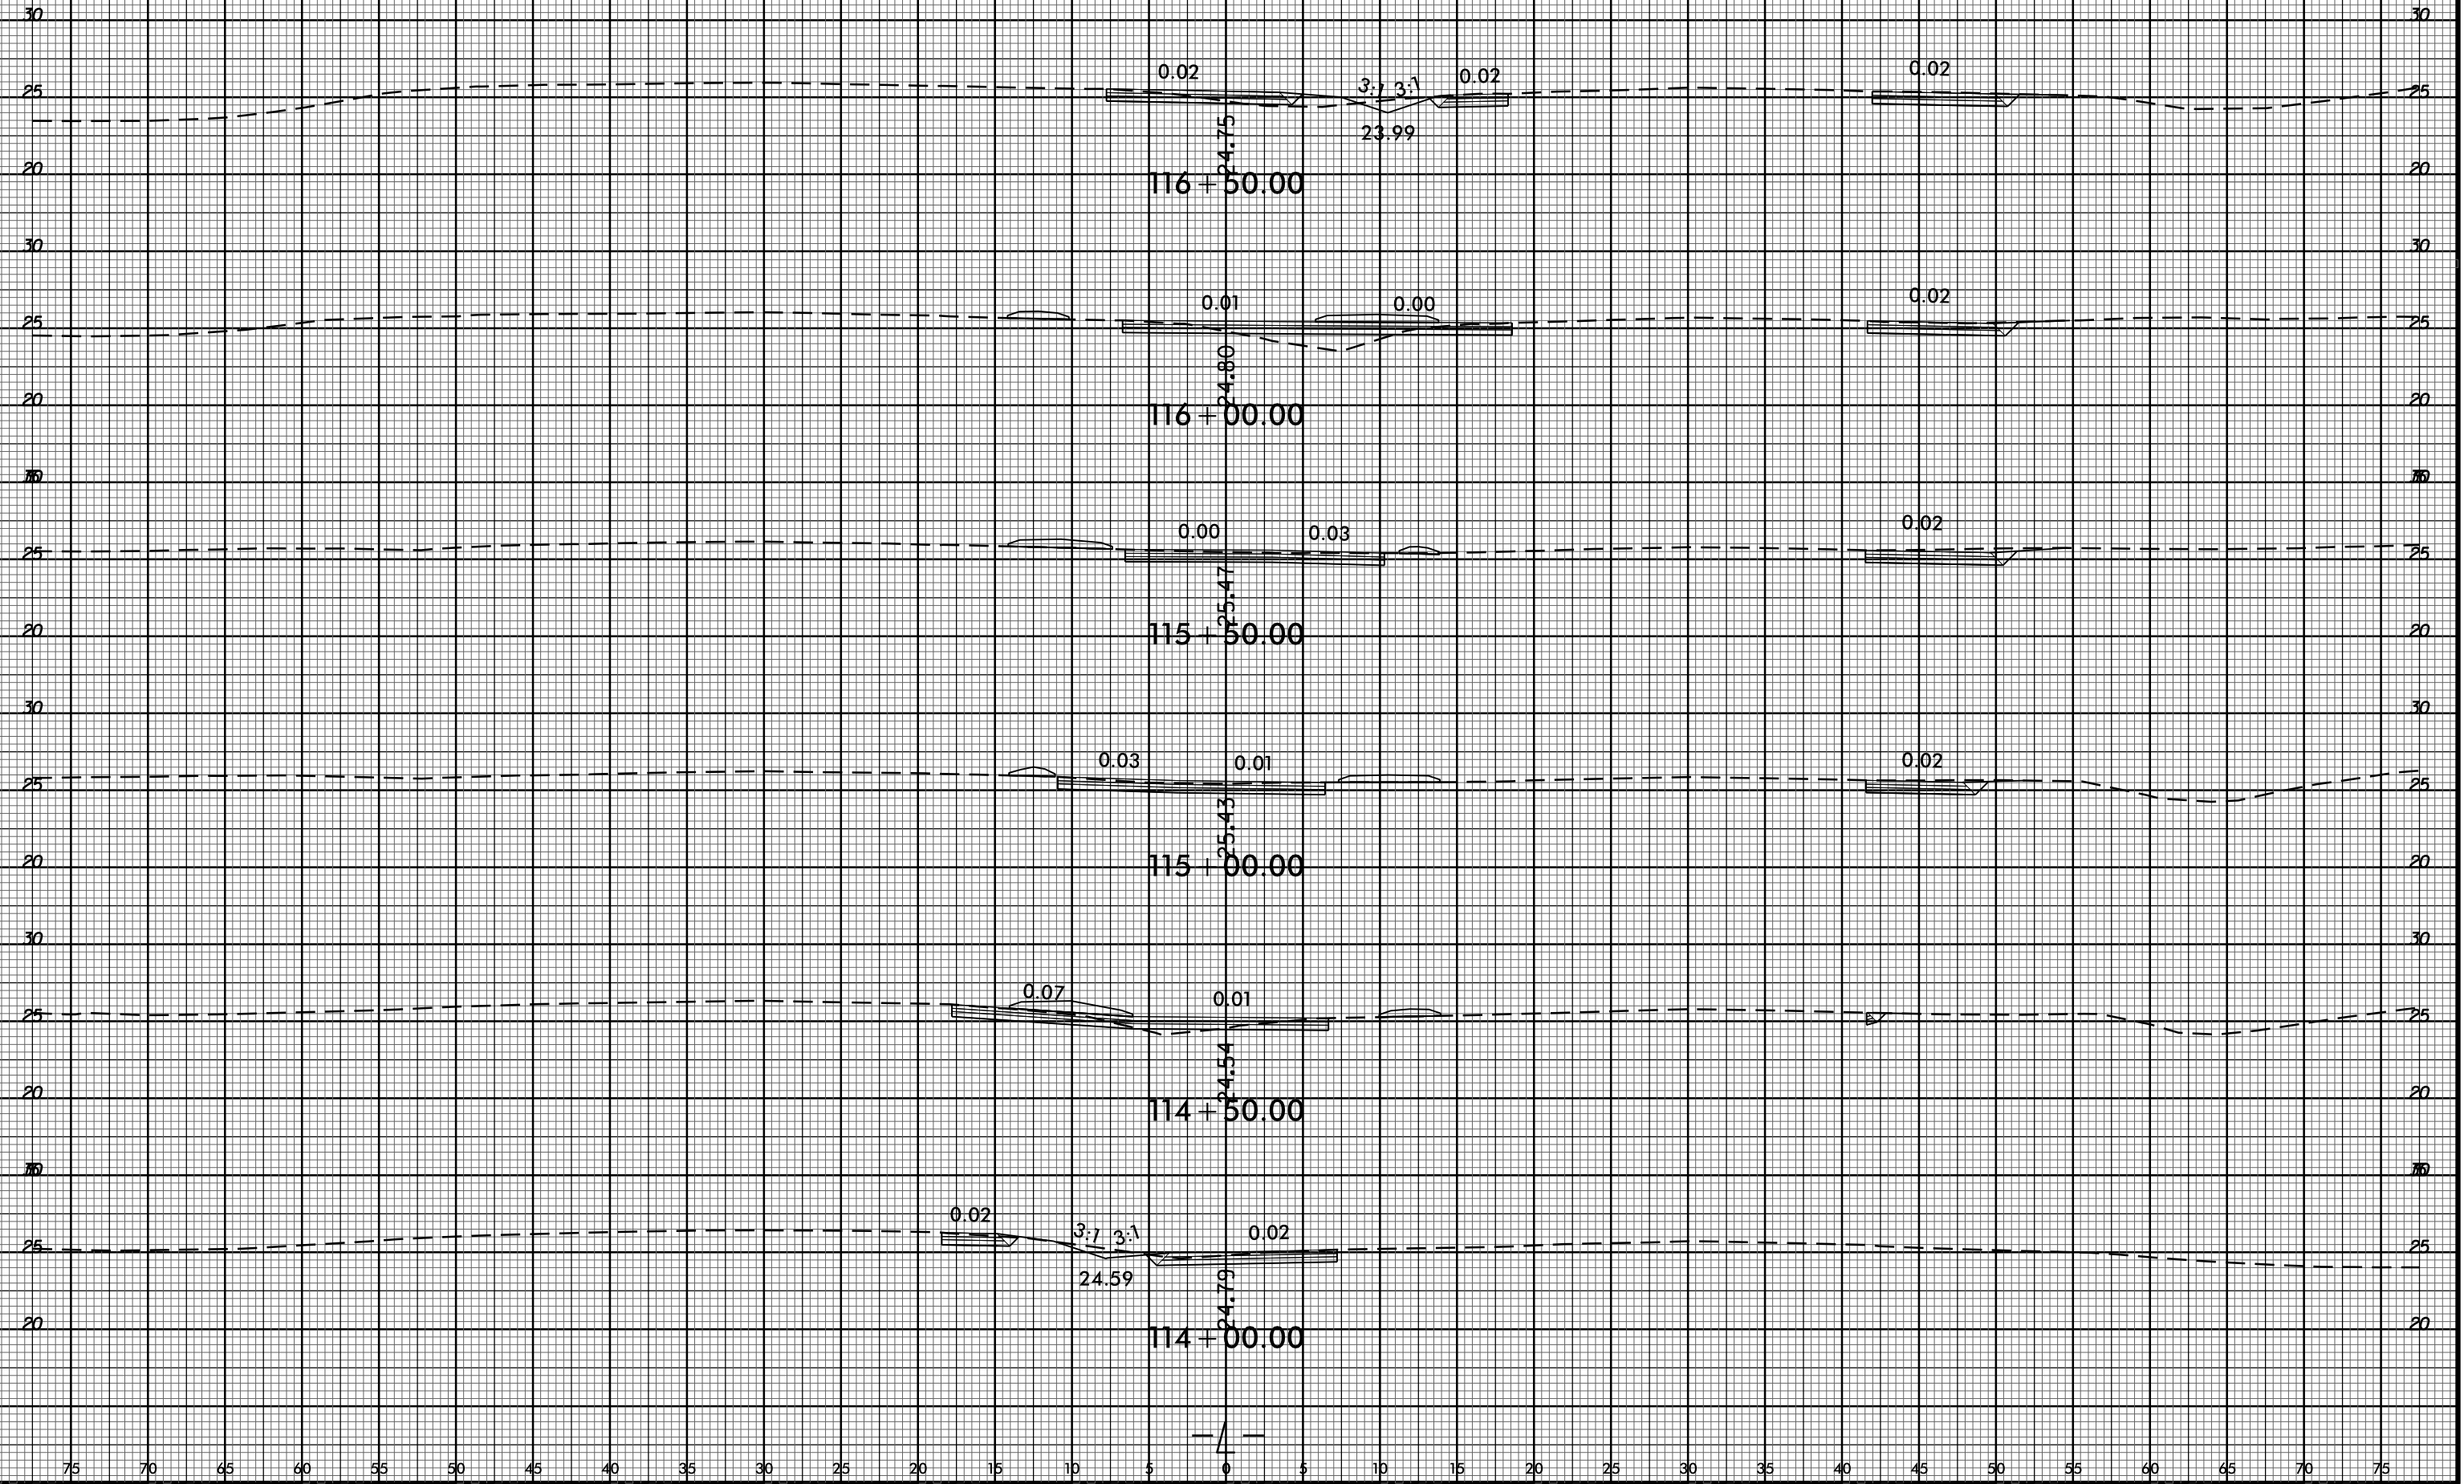

08-JUL-2015 16:46
C:\PROJ\01\THREE\NEW HANOVER\W-5103-41867-1-1-US 421-10800-12300\ROADWAY\Corridor-Modeling\W-5103A_Rdy_xpl_10800-12300.dgn
\$\$\$\$USERNAME\$\$\$\$