



8/23/99

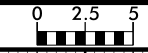

PROJ. REFERENCE NO. W-5103A	SHEET NO. X-82
--------------------------------	-------------------

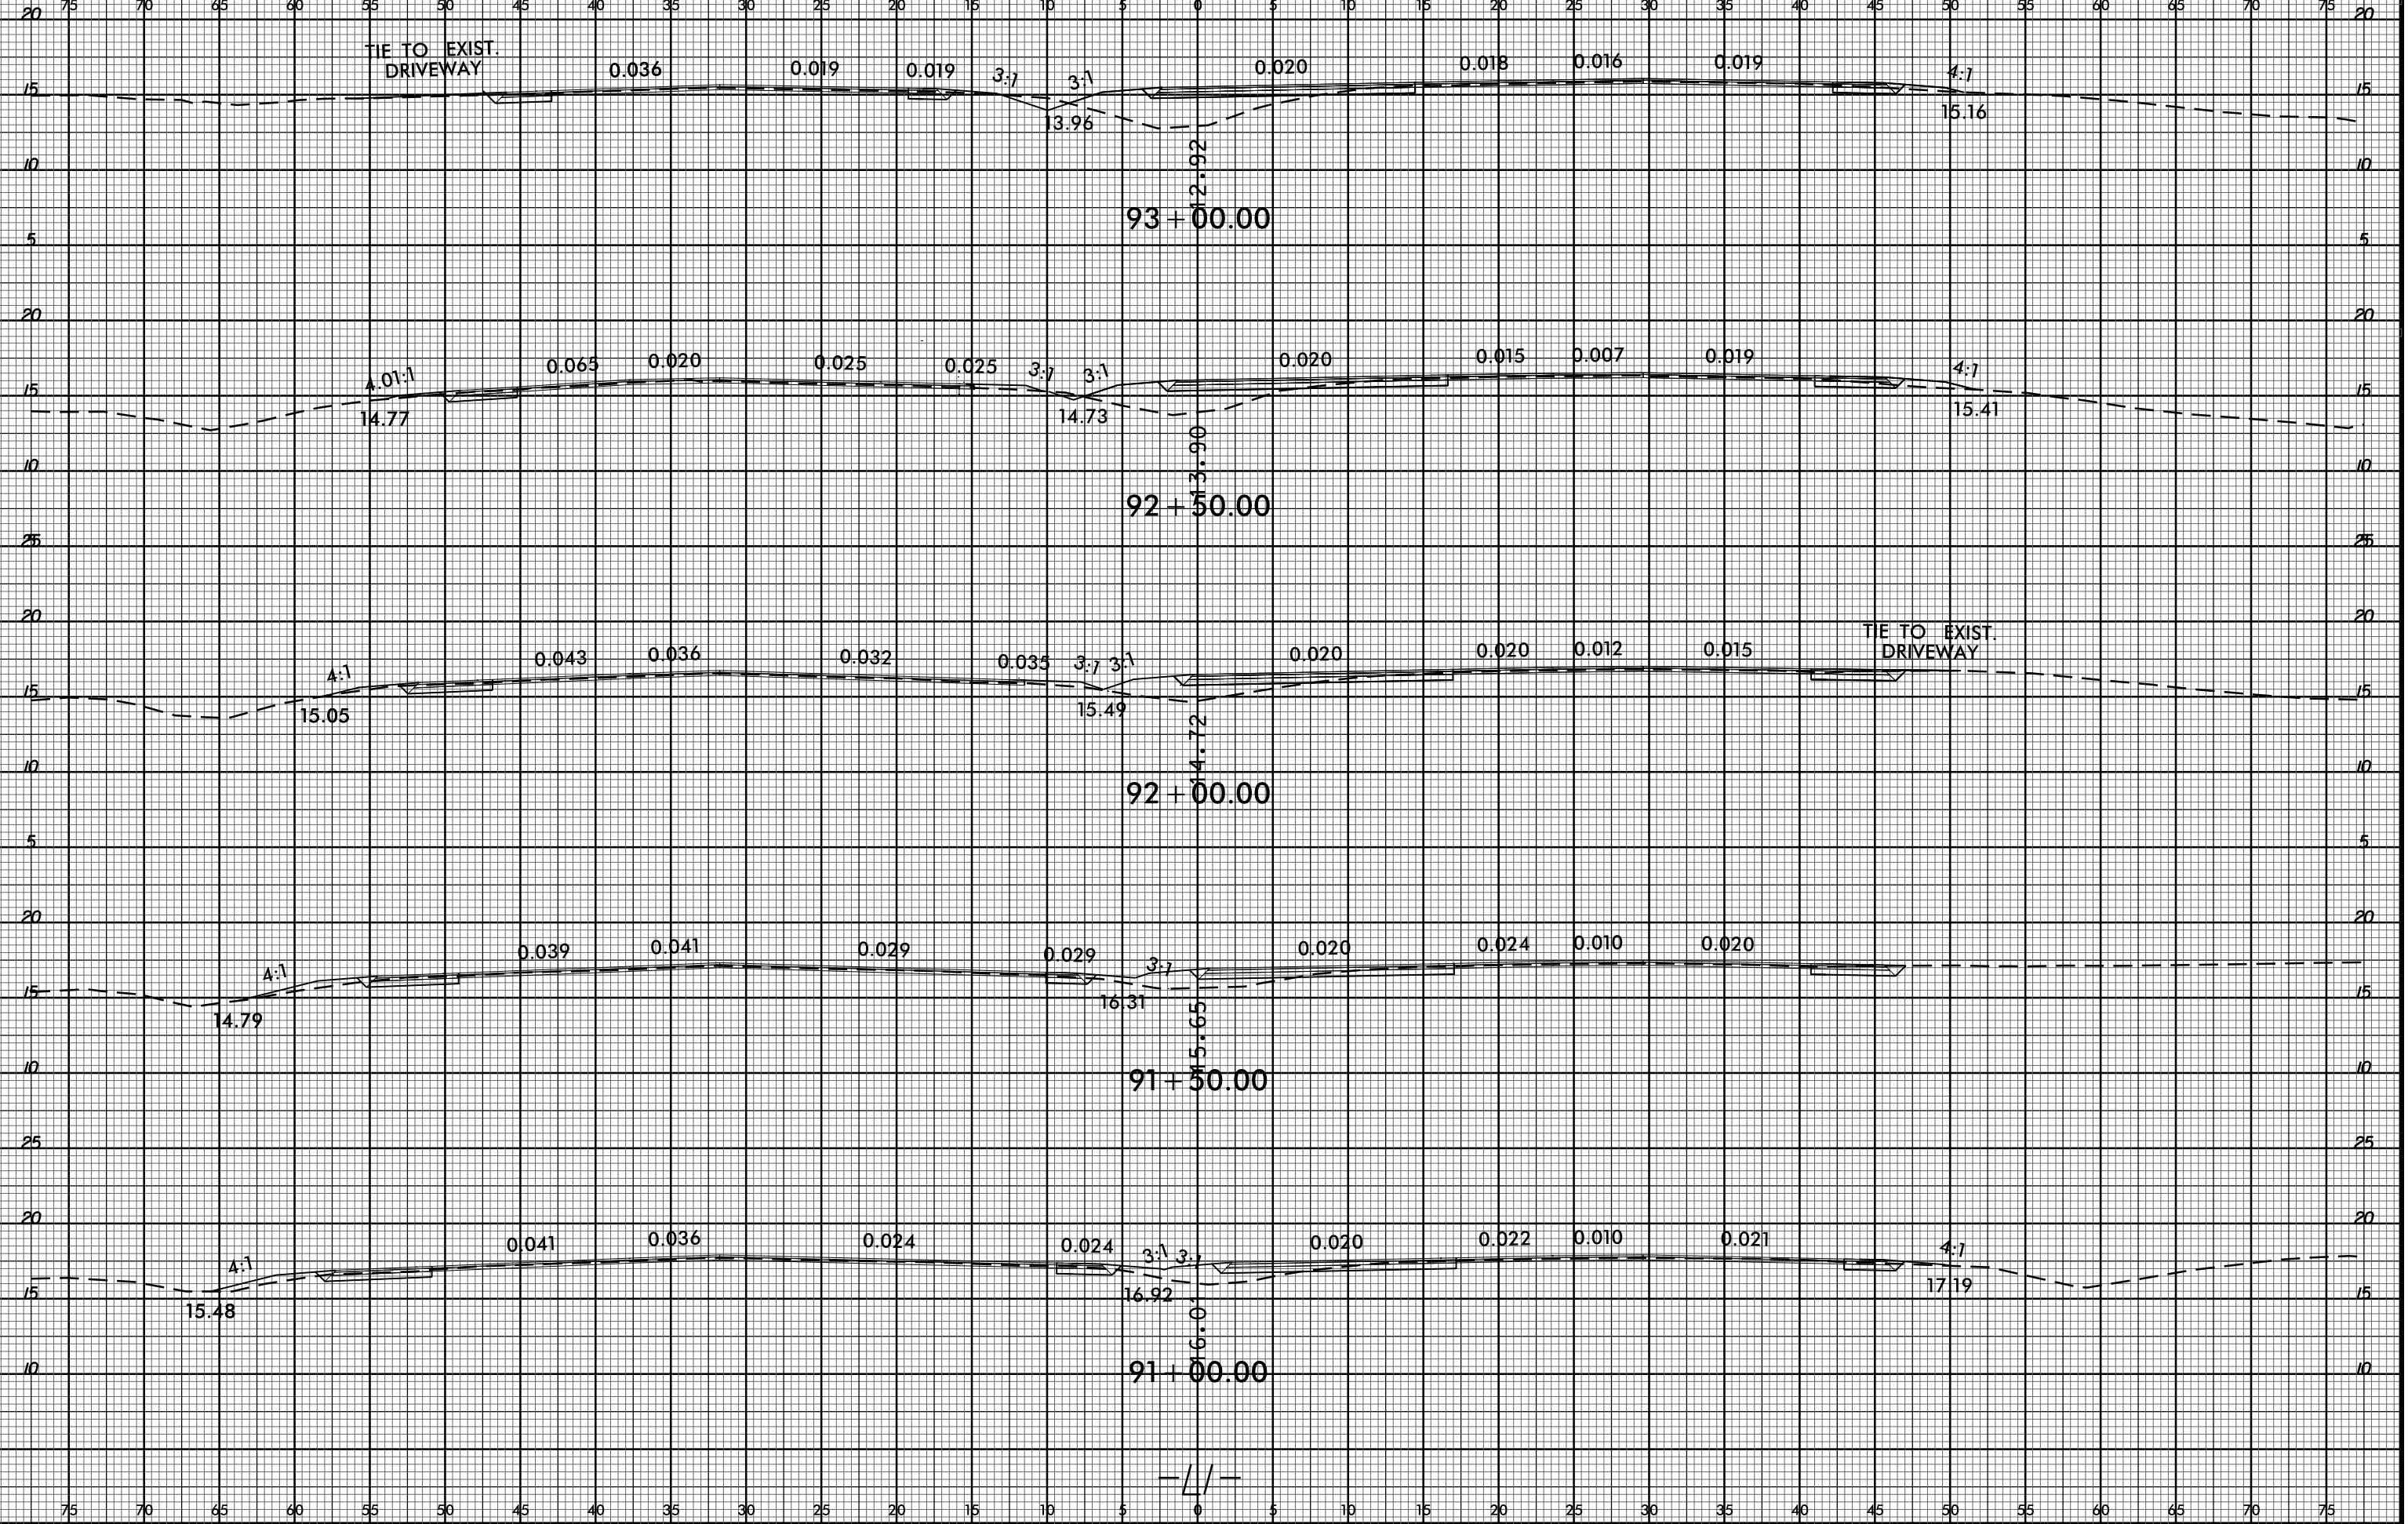

09-JUL-2005 09:35
 C:\PROJECTS\REF\NEW HANDOVER\5103_41867_1.1.US 421.L1.8800.10300\RD04WAY\CorridorModeling\W-5103A_Rdy_xp.L1.8800.10300.dgn
 \$\$\$USERNAME\$\$\$