


8/23/99



PROJ. REFERENCE NO.  
W-5516

SHEET NO.  
X-69

150 140 130 120 110 100 90 80 70 60 50 40 30 20 10 0 10 20 30 40 50 60 70 80 90 100 110 120 130 140 150

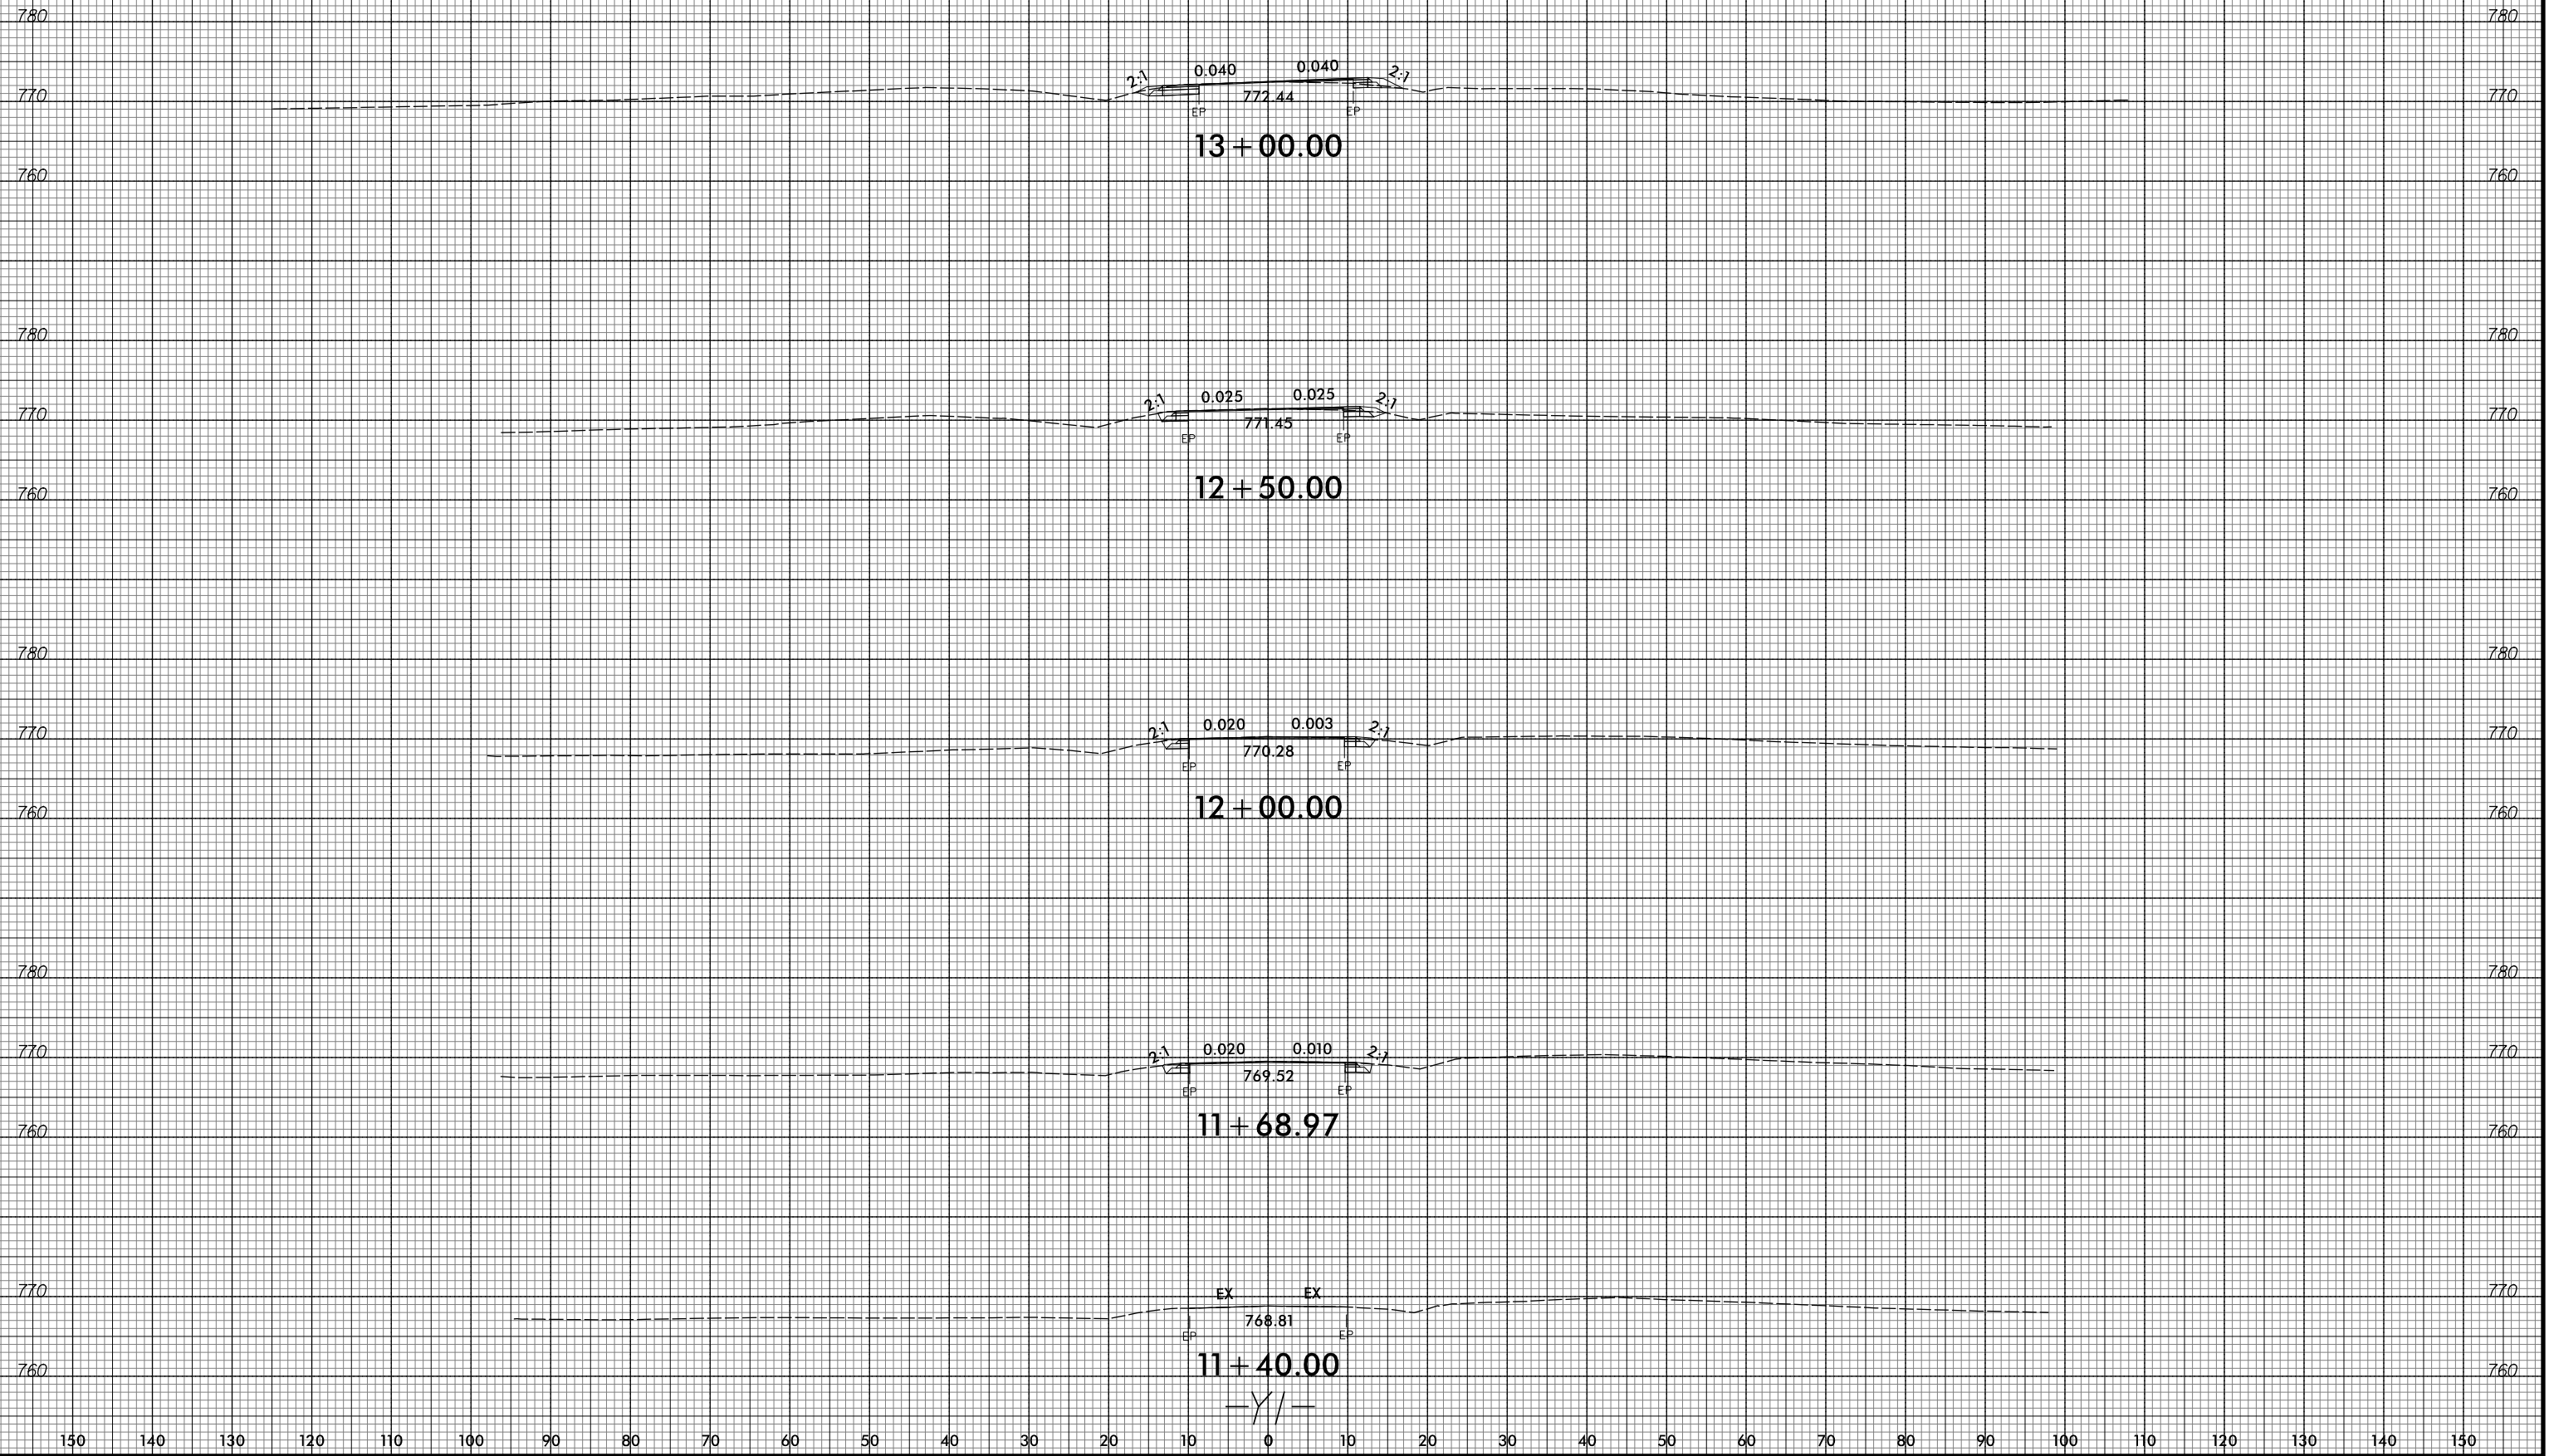

7/2/2015  
R:\Projects\W-5516\XSCA\W5516.rdy-ep-l-yl.cm.dgn  
ICA ENGINEERING, INC.