

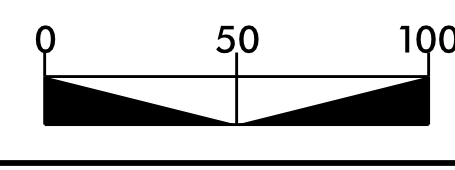
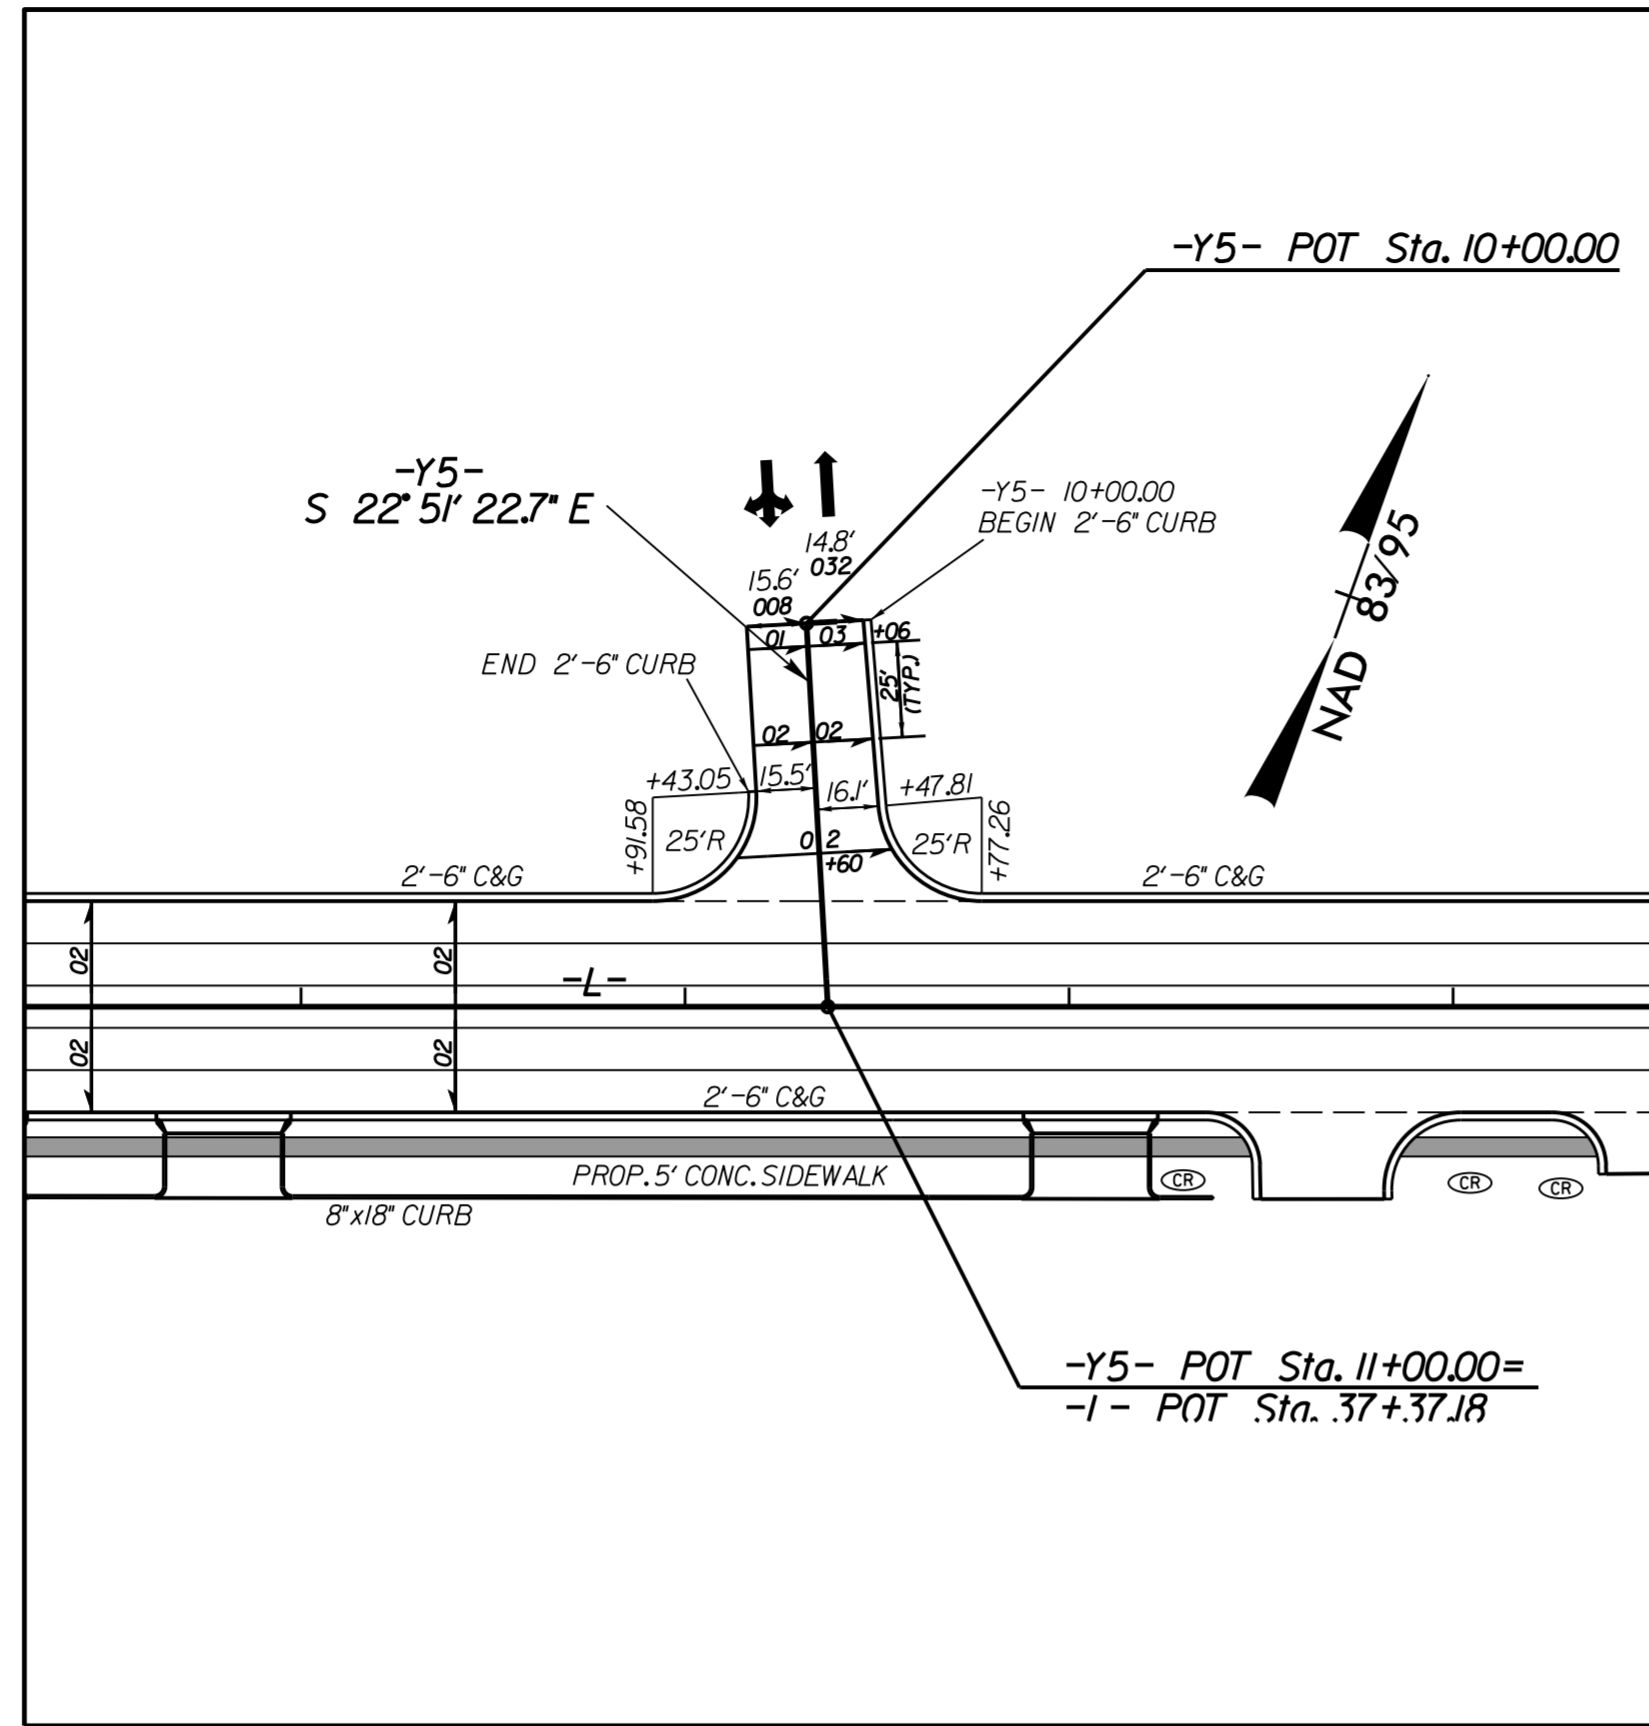
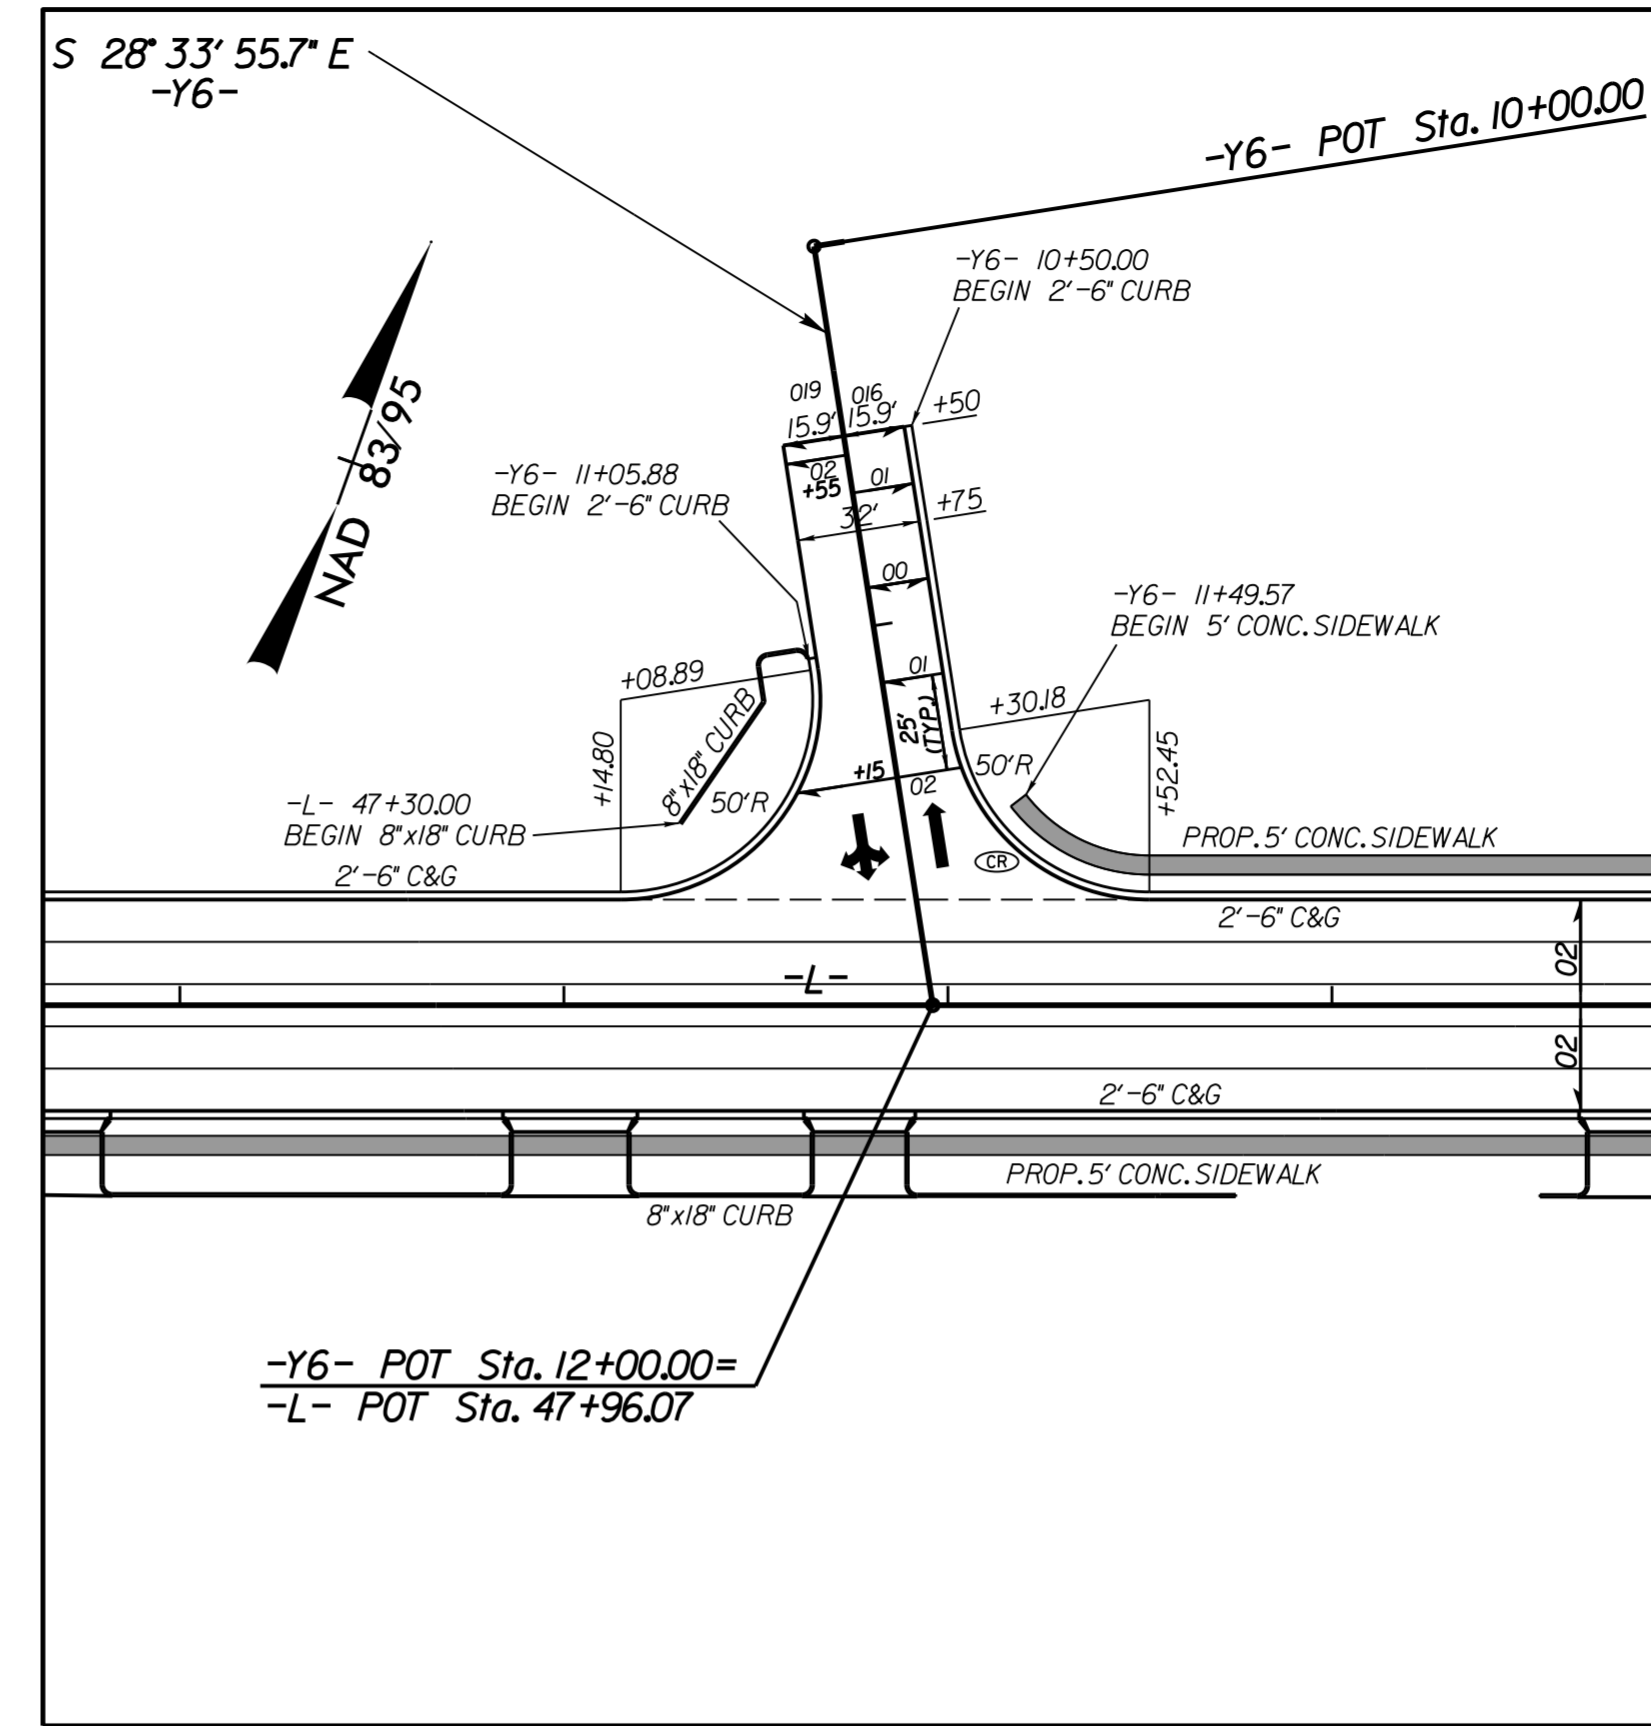


| | |
|---|--------------------------|
| PROJECT REFERENCE NO. R-2603 | SHEET NO. 2B-6 |
| RW SHEET NO. | |
| ROADWAY DESIGN ENGINEER | |
|  | |
| DocuSigned by: David Burke Evans 8/10/2015 | |
|  M A Engineering Consultants, Inc. 598 East Chatham Street Suite 137 Cary, NC 27511 Phone: 919.297.0220 Fax: 919.297.0221 | |
| NC License: F-0160 | |
| SCALE  | |




NC 268 (-L-) ELKIN RD. /
 WHITE PINE ST. (-Y5-) INTERSECTION DETAIL
 SEE SHEET 6 FOR PLAN VIEW

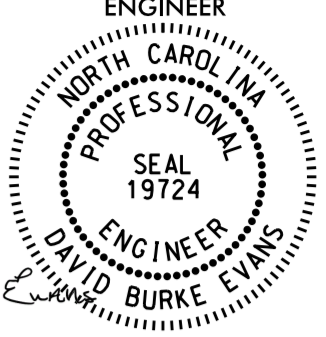


NC 268 (-L-) ELKIN RD. /
 SHAVER ST. (-Y6-) INTERSECTION DETAIL
 SEE SHEET 6 FOR PLAN VIEW

INTERSECTION DETAILS

NOTE:
 LOCATIONS OF WHEELCHAIR RAMP SYMBOLS (♿) ARE APPROXIMATE. REFER TO THE PAVEMENT MARKING PLANS FOR EXACT LOCATIONS.

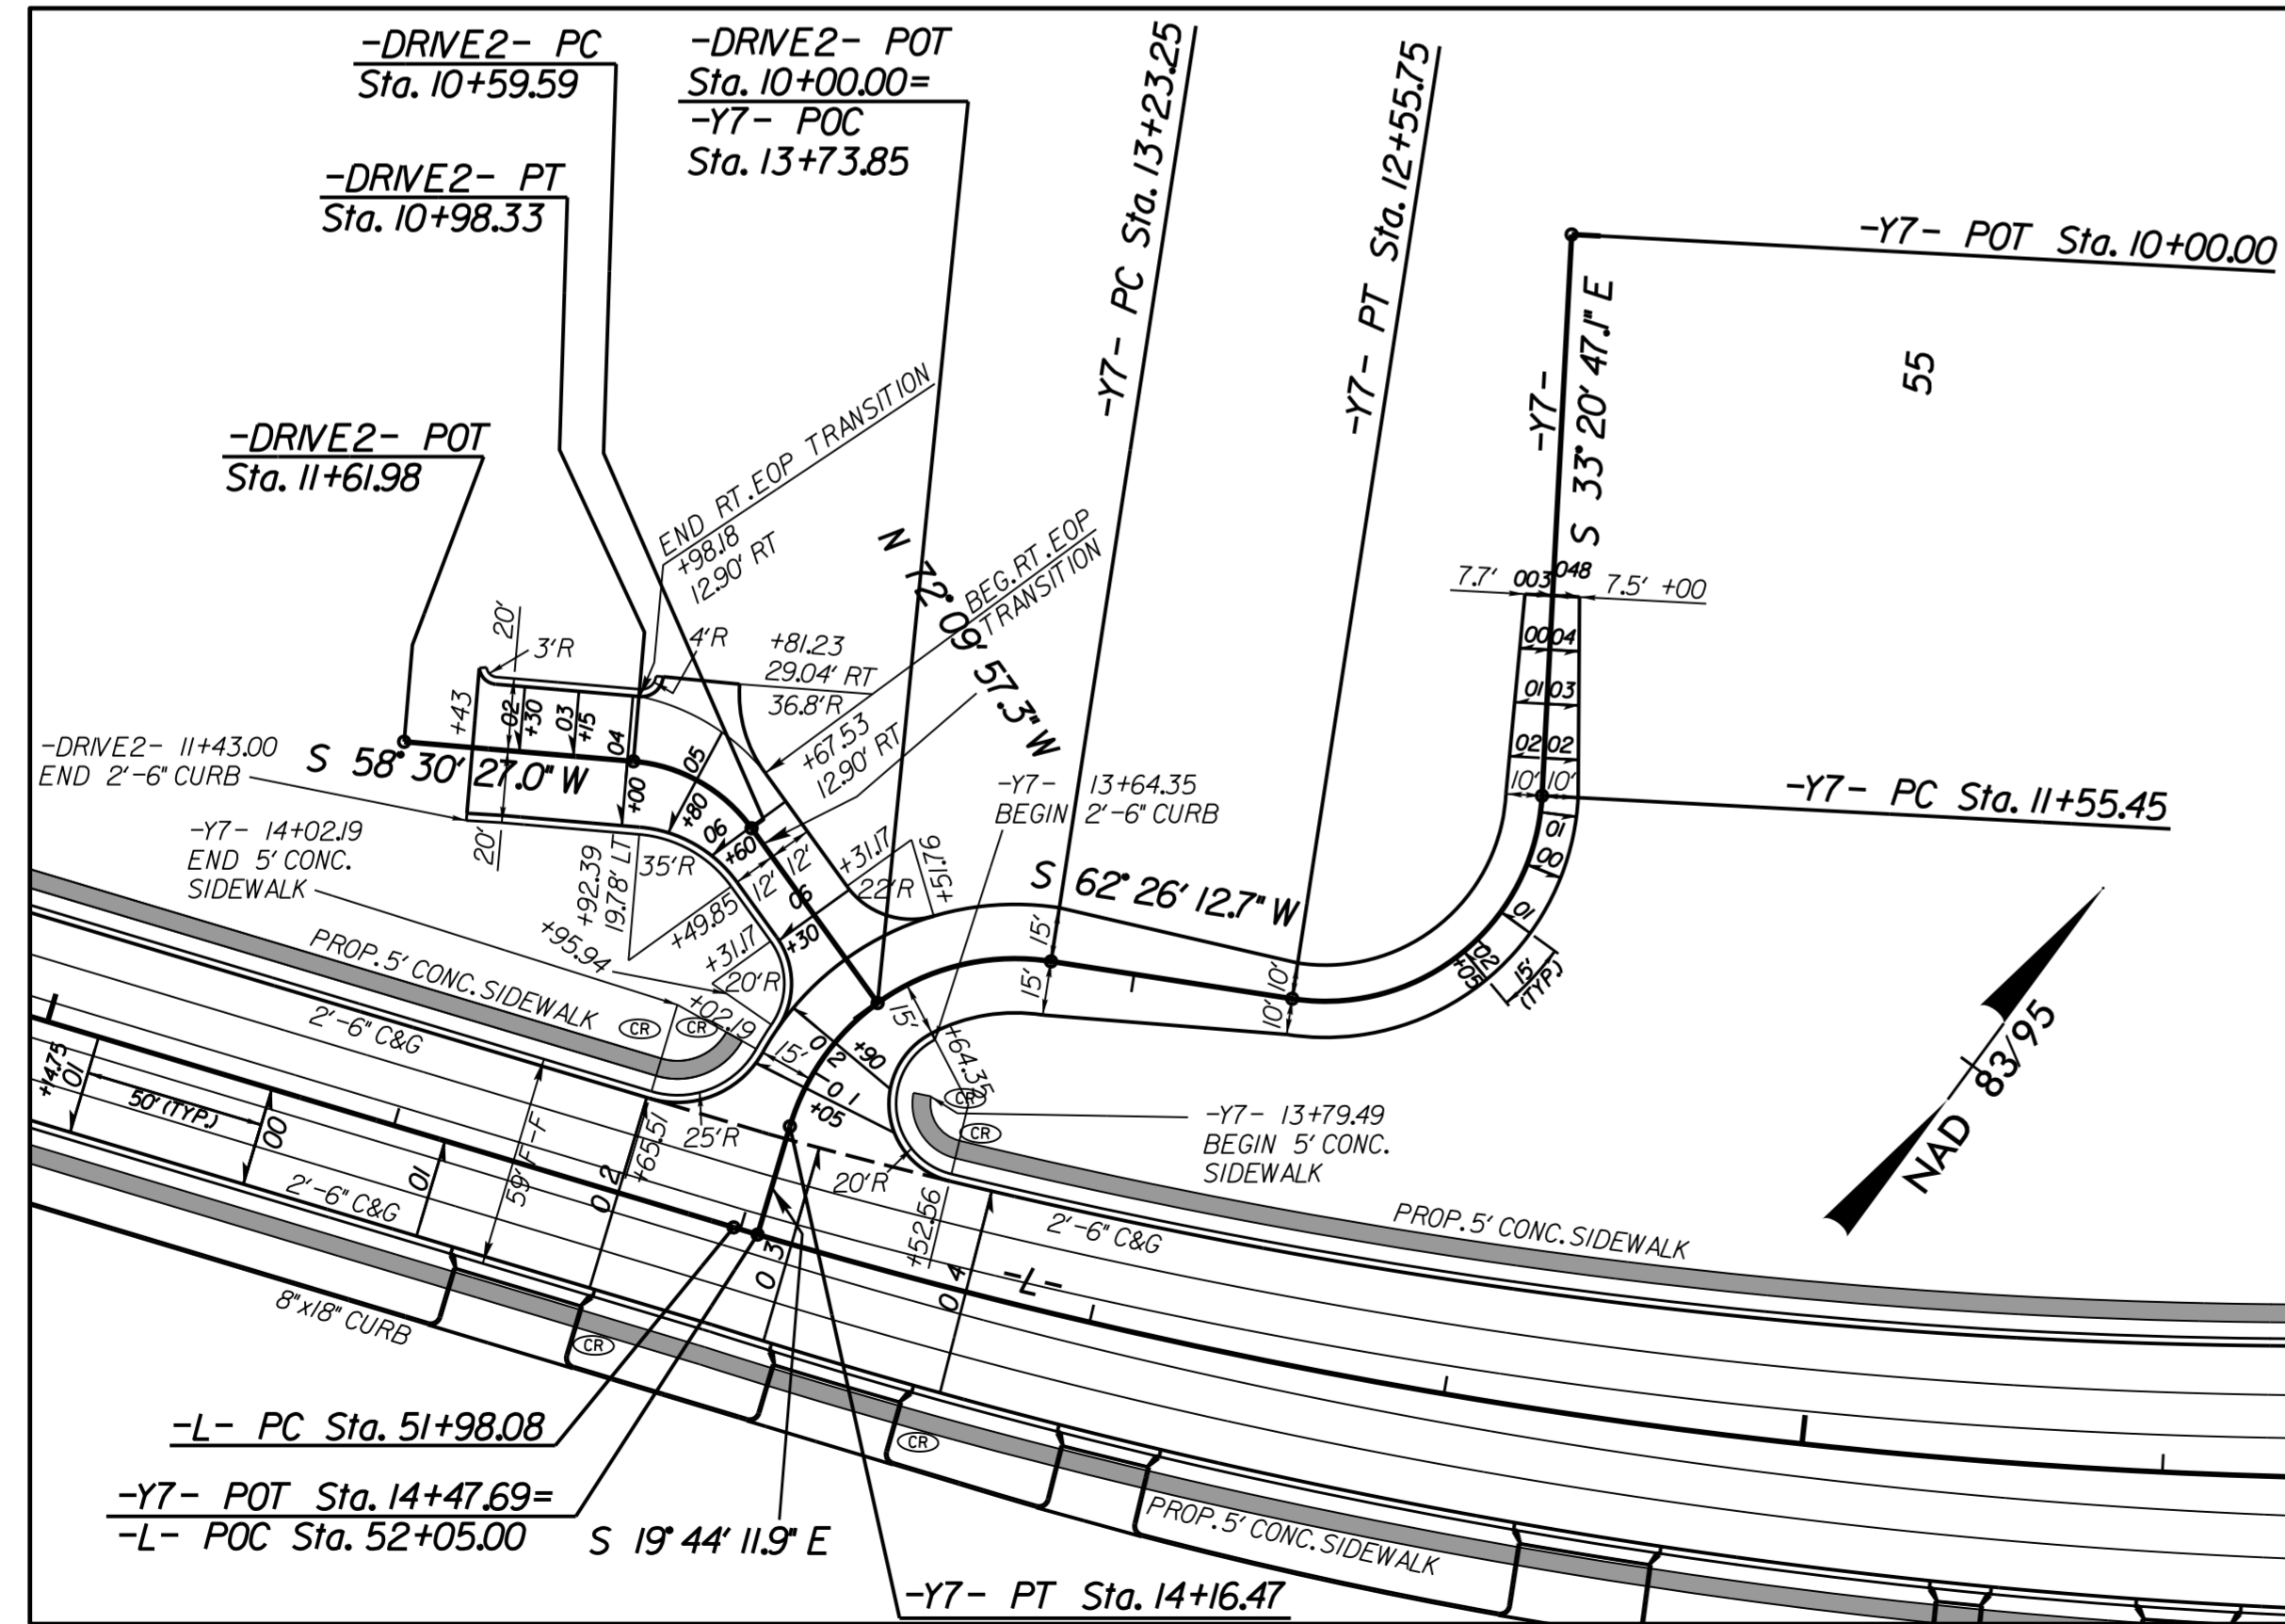

NC 268 (-L-) ELKIN RD. /
 LEGION DR. (-Y7-) INTERSECTION DETAIL
 SEE SHEET 7 FOR PLAN VIEW

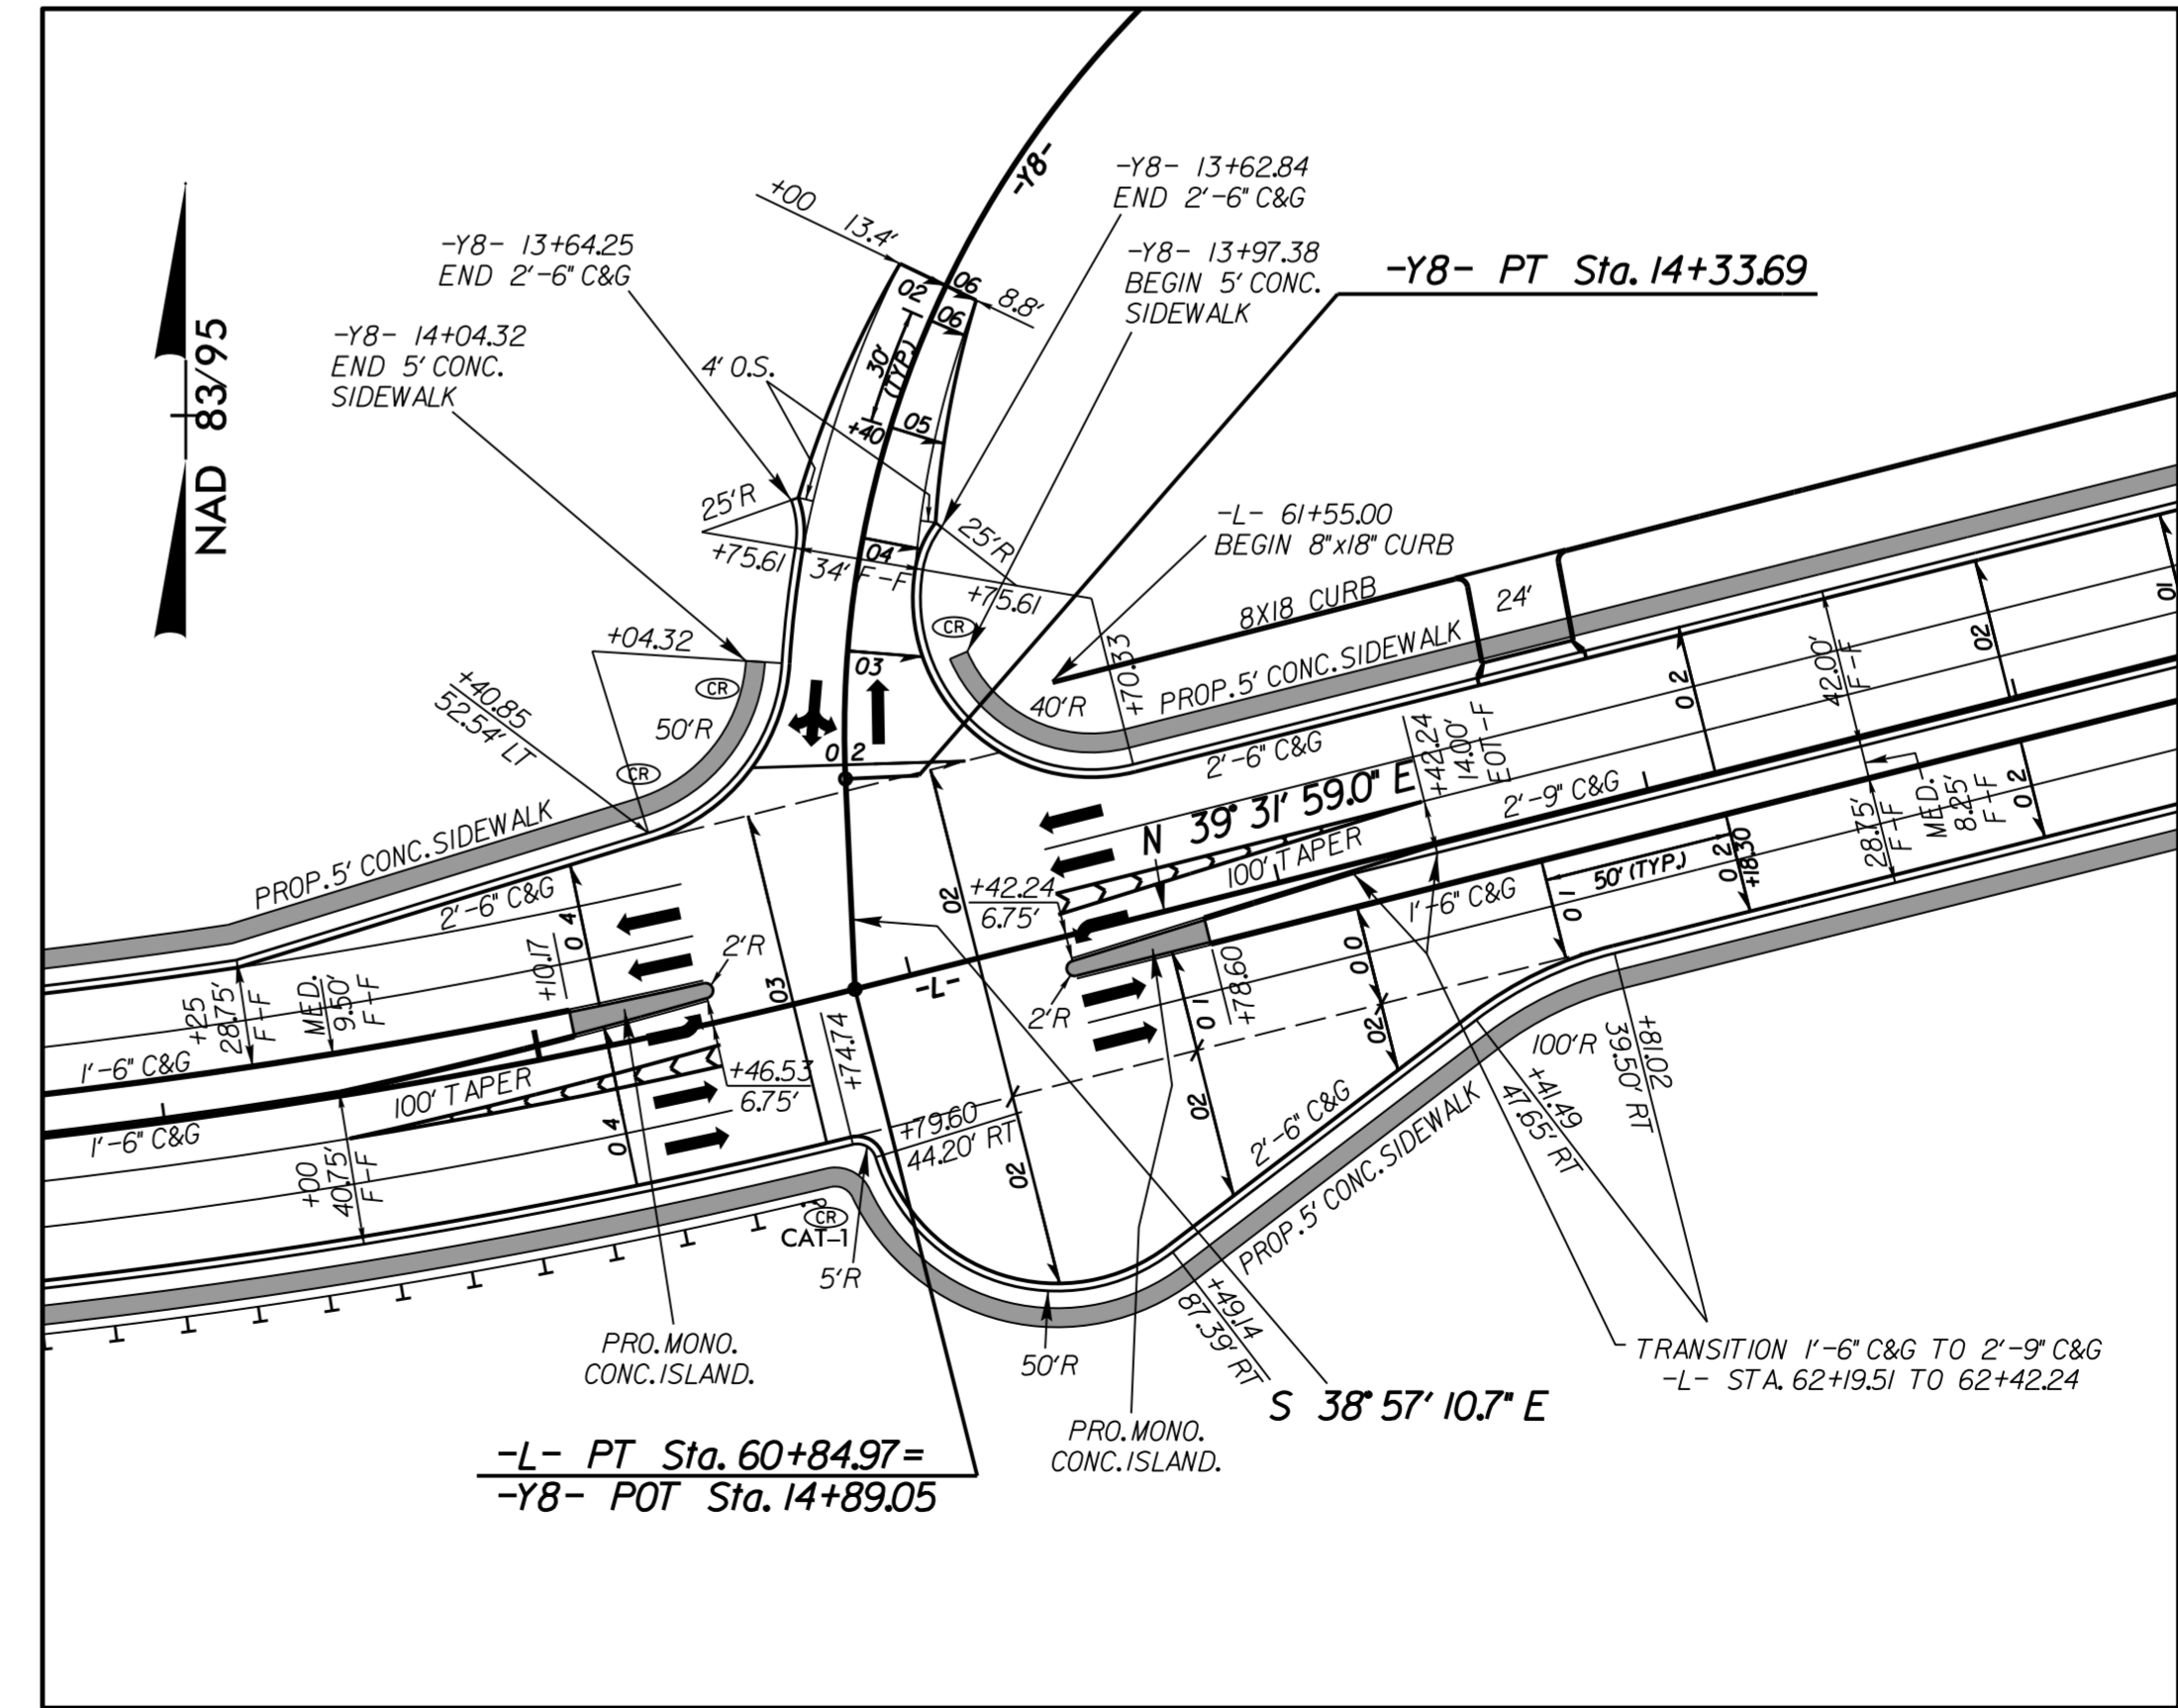

NC 268 (-L-) ELKIN RD. /
 FAIRPLAINS RD. (-Y8-) INTERSECTION DETAIL
 SEE SHEET 7 FOR PLAN VIEW