


SIGN NUMBER: 301  
 TYPE: D  
 QUANTITY: 1  
 SIGN WIDTH: 6'-0"  
 HEIGHT: 2'-6"  
 TOTAL AREA: 15.0 Sq.Ft.  
 BORDER TYPE: FLUSH  
 RECESS: 0"  
 WIDTH: 0.5"  
 RADII: 2"  
 NO. Z BARS: 2  
 LENGTH:

BACKG COLOR: Green  
 COPY COLOR: White  
 DESIGN BY: jgm  
 CHECKED BY: jgm  
 DIV: 11  
 PROJECT ID: R-2603  
 DATE: 5/29/2015  
 DATE: Jan 30, 2015

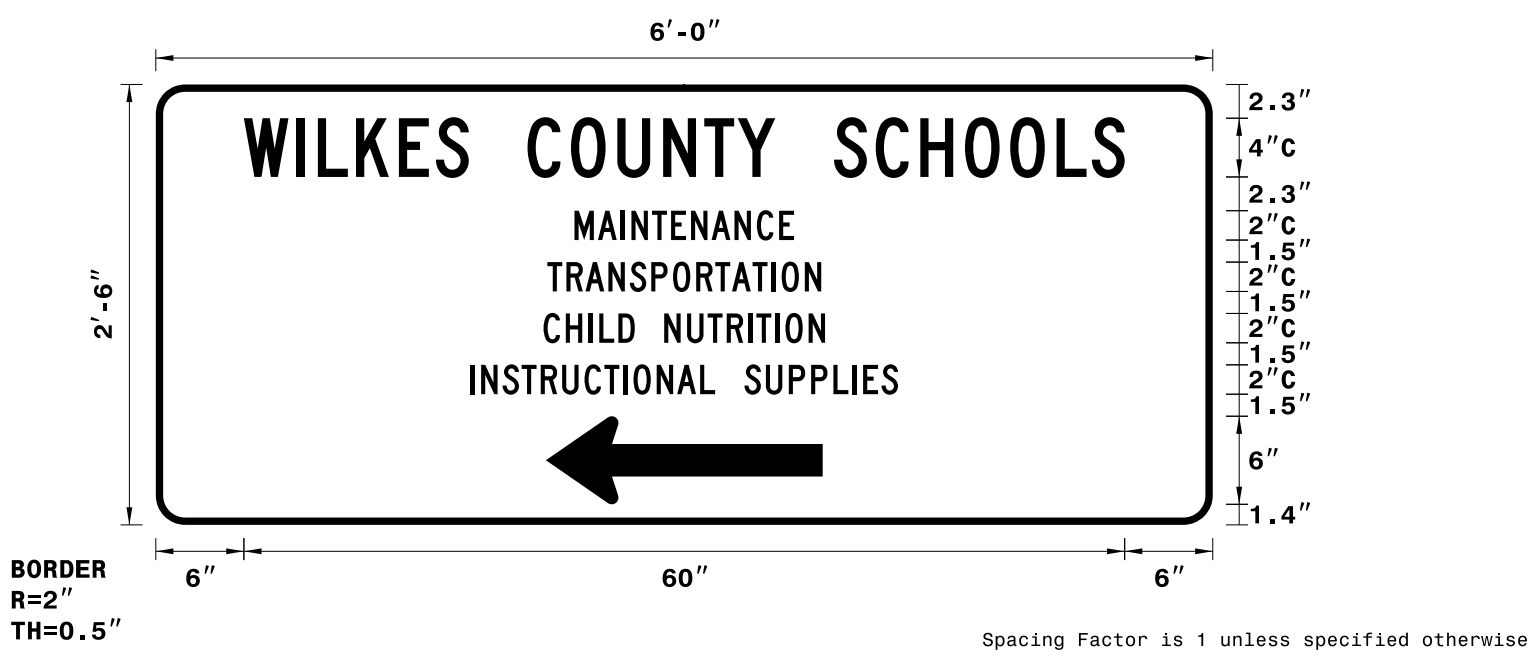

USE NOTES: 1,2

- Legend and border(except those that are colored black) shall be direct applied Grade C sheeting.
- Background shall be Grade C reflective sheeting.
- Shields; A, B, and C type arrows shall be on 0.032" (0.8mm) aluminum and demountable.
- Bottom panel shall be yellow Grade C sheeting. Legend shall be direct applied black non-reflective sheeting. Yellow panel is:


LETTER POSITIONS

Letter spacings are to start of next letter		Series/Size																				
W	I	L	K	E	S	C	O	U	N	T	Y	S	C	H	O	O	L	S	Text Length			
6	3.6	1.4	2.6	2.9	2.5	2.2	4	3	3.2	3.1	2.8	2.3	2.6	4	2.8	3	3	3.1	3.2	2.4	2.2	6
M A I N T E N A N C E																						C 2000
28.5																						15
T R A N S P O R T A T I O N																						C 2000
26.7																						18.7
C H I L D N U T R I T I O N																						C 2000
26.4																						19.2
I N S T R U C T I O N A L S U P P L I E S																						C 2000
21.4																						29.1

FILENAME: R-2603 Sign Designs NORTH CAROLINA D.O.T. SIGN DETAIL

SIGN NUMBER: 302  
 TYPE: D  
 QUANTITY: 1  
 SIGN WIDTH: 6'-0"  
 HEIGHT: 2'-6"  
 TOTAL AREA: 15.0 Sq.Ft.  
 BORDER TYPE: FLUSH  
 RECESS: 0"  
 WIDTH: 0.5"  
 RADII: 2"  
 NO. Z BARS: 2  
 LENGTH:

BACKG COLOR: Green  
 COPY COLOR: White  
 DESIGN BY: jgm  
 CHECKED BY: jgm  
 DIV: 11  
 PROJECT ID: R-2603  
 DATE: 5/29/2015  
 DATE: Jan 30, 2015

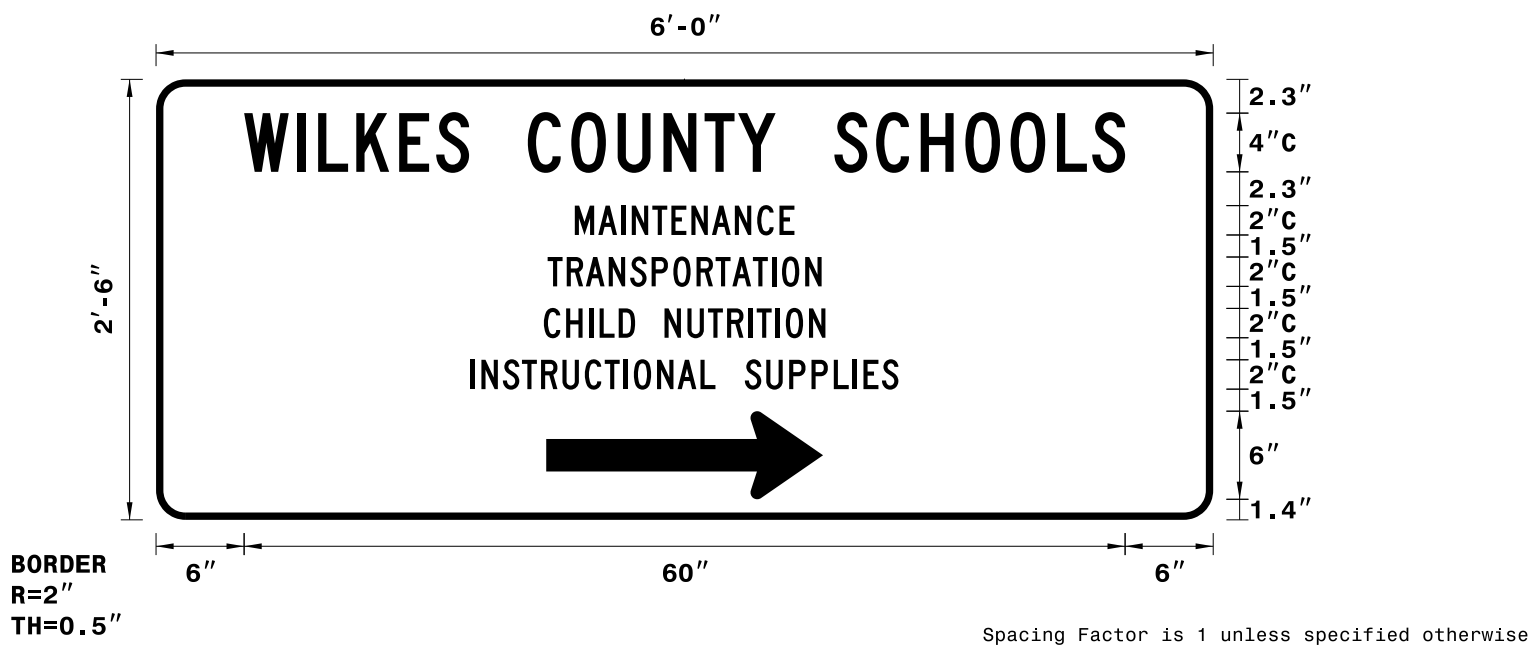

USE NOTES: 1,2

- Legend and border(except those that are colored black) shall be direct applied Grade C sheeting.
- Background shall be Grade C reflective sheeting.
- Shields; A, B, and C type arrows shall be on 0.032" (0.8mm) aluminum and demountable.
- Bottom panel shall be yellow Grade C sheeting. Legend shall be direct applied black non-reflective sheeting. Yellow panel is:


LETTER POSITIONS

Letter spacings are to start of next letter		Series/Size																				
W	I	L	K	E	S	C	O	U	N	T	Y	S	C	H	O	O	L	S	Text Length			
6	3.6	1.4	2.6	2.9	2.5	2.2	4	3	3.2	3.1	2.8	2.3	2.6	4	2.8	3	3	3.1	3.2	2.4	2.2	6
M A I N T E N A N C E																						C 2000
28.5																						15
T R A N S P O R T A T I O N																						C 2000
26.7																						18.7
C H I L D N U T R I T I O N																						C 2000
26.4																						19.2
I N S T R U C T I O N A L S U P P L I E S																						C 2000
21.4																						29.1

FILENAME: R-2603 Sign Designs NORTH CAROLINA D.O.T. SIGN DETAIL

SIGN NUMBER: 303  
 TYPE: D  
 QUANTITY: 1  
 SIGN WIDTH: 8'-0"  
 HEIGHT: 3'-0"  
 TOTAL AREA: 24.0 Sq.Ft.  
 BORDER TYPE: FLUSH  
 RECESS: 0"  
 WIDTH: 1"  
 RADII: 6"  
 NO. Z BARS: 2  
 LENGTH:

BACKG COLOR: Green  
 COPY COLOR: White  
 DESIGN BY: jgm  
 CHECKED BY: jgm  
 DIV: 11  
 PROJECT ID: R-2603  
 DATE: 5/29/2015  
 DATE: Jan 30, 2015

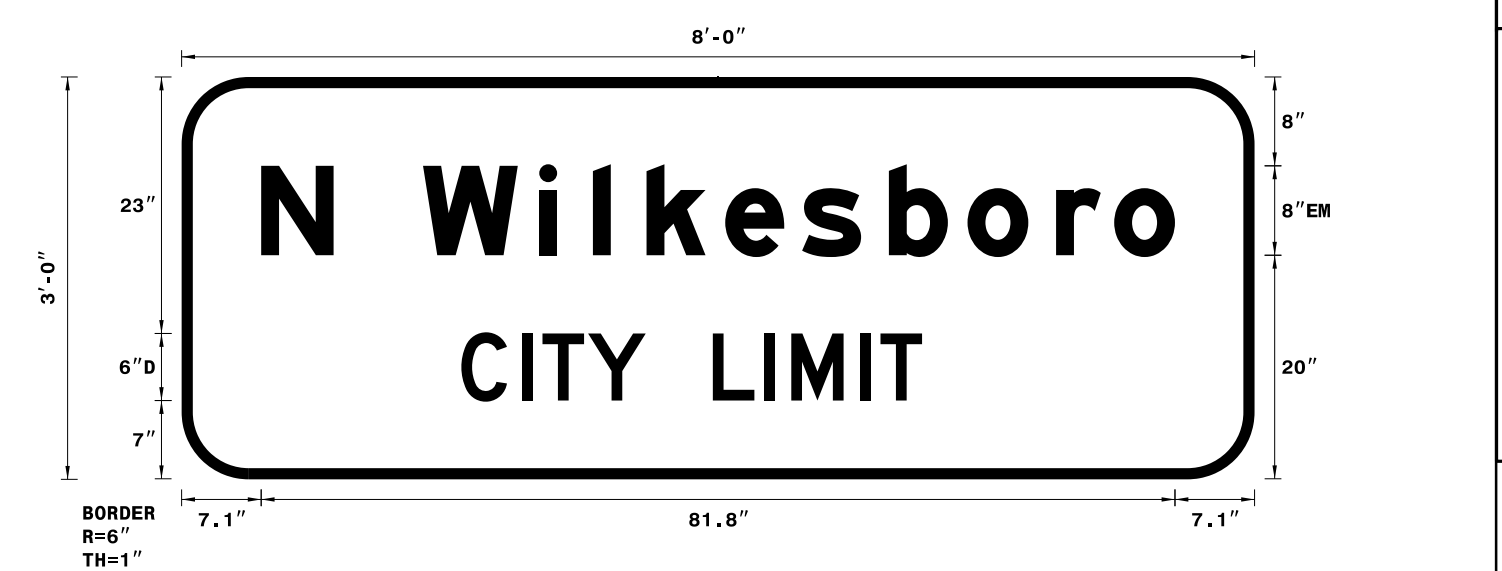

USE NOTES: 1,2

- Legend and border(except those that are colored black) shall be direct applied Grade C sheeting.
- Background shall be Grade C reflective sheeting.
- Shields; A, B, and C type arrows shall be on 0.032" (0.8mm) aluminum and demountable.
- Bottom panel shall be yellow Grade C sheeting. Legend shall be direct applied black non-reflective sheeting. Yellow panel is:


LETTER POSITIONS

Letter spacings are to start of next letter		Series/Size											
N	W	i	l	k	e	s	b	o	r	o	Text Length		
7.1	6.5	8	10.4	4.8	4.8	7	6.9	7.8	7	7.9	5.2	5.4	7.1
EM 2000													
81.8													
C I T Y L I M I T													
25													
5.4													
1.9													
4.1													
5.2													
6.1													
1.9													
3.7													
29.8													
D 2000													
41.2													

FILENAME: R-2603 Sign Designs NORTH CAROLINA D.O.T. SIGN DETAIL

SIGN NUMBER: 304  
 TYPE: D  
 QUANTITY: 1  
 SIGN WIDTH: 6'-6"  
 HEIGHT: 2'-6"  
 TOTAL AREA: 16.3 Sq.Ft.  
 BORDER TYPE: FLUSH  
 RECESS: 0"  
 WIDTH: 0.5"  
 RADII: 2"  
 NO. Z BARS: 2  
 LENGTH:

BACKG COLOR: Green  
 COPY COLOR: White  
 DESIGN BY: jgm  
 CHECKED BY: jgm  
 DIV: 11  
 PROJECT ID: R-2603  
 DATE: 5/29/2015  
 DATE: Jan 30, 2015

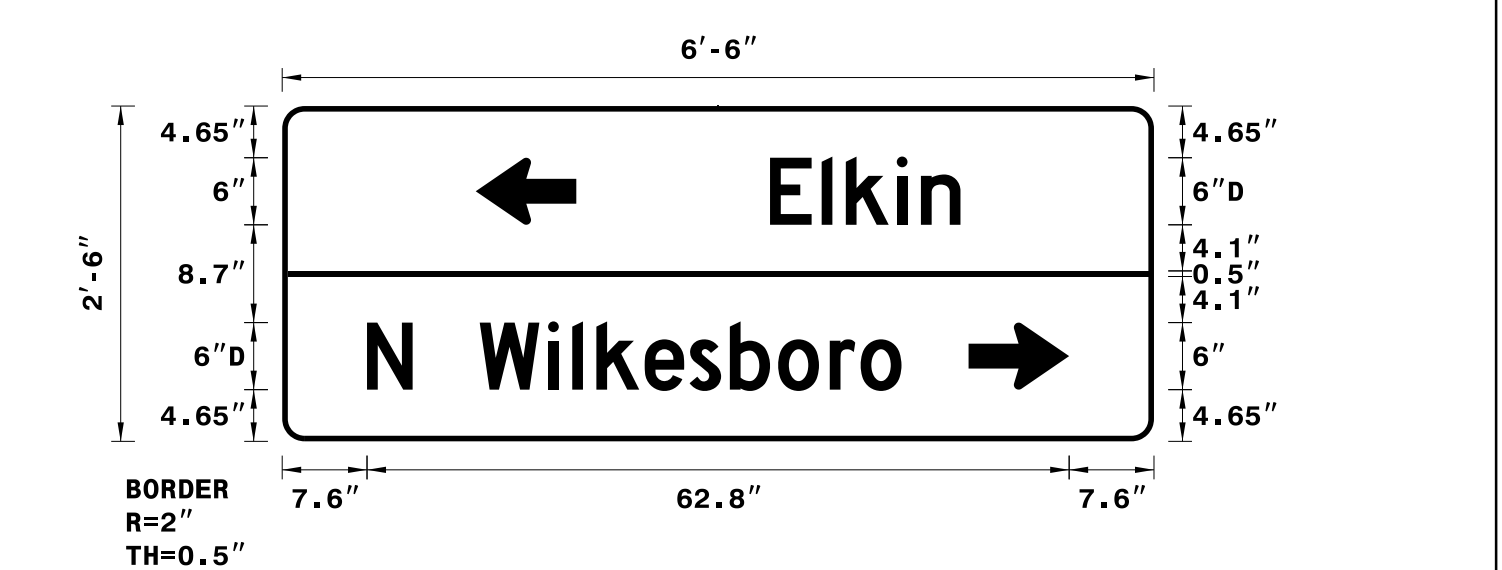

USE NOTES: 1,2


- Legend and border(except those that are colored black) shall be direct applied Grade C sheeting.
- Background shall be Grade C reflective sheeting.
- Shields; A, B, and C type arrows shall be on 0.032" (0.8mm) aluminum and demountable.
- Bottom panel shall be yellow Grade C sheeting. Legend shall be direct applied black non-reflective sheeting. Yellow panel is:


LETTER POSITIONS

Letter spacings are to start of next letter		Series/Size				
E	l	k	i	n	Text Length	
43.6	4.6	2.2	4.6	2.2	3.5	17.3
D 2000						
17						
N W I L K E S B O R O						
7.6						
4.1						
6						
6.1						
2.2						
2.2						
4.3						
4						
3.6						
4.3						
4.6						
2.8						
3.7						
22.6						
D 2000						
47.8						

FILENAME: R-2603 Sign Designs NORTH CAROLINA D.O.T. SIGN DETAIL

PROJECT REFERENCE NO. R-2603 SHEET NO. 3

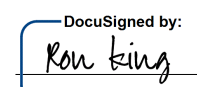APPROVED:   
 DATE: 5/29/2015

SEAL  


P:\FHS-2015\4446\Projects\2603\Traffic\Signing\CADD\Quantities & GM\_Signs\R-2603\_Qties.dgn  
 5/29/2015 11:44:46 AM  
 User: jgm

**SIGN DESIGNS**