
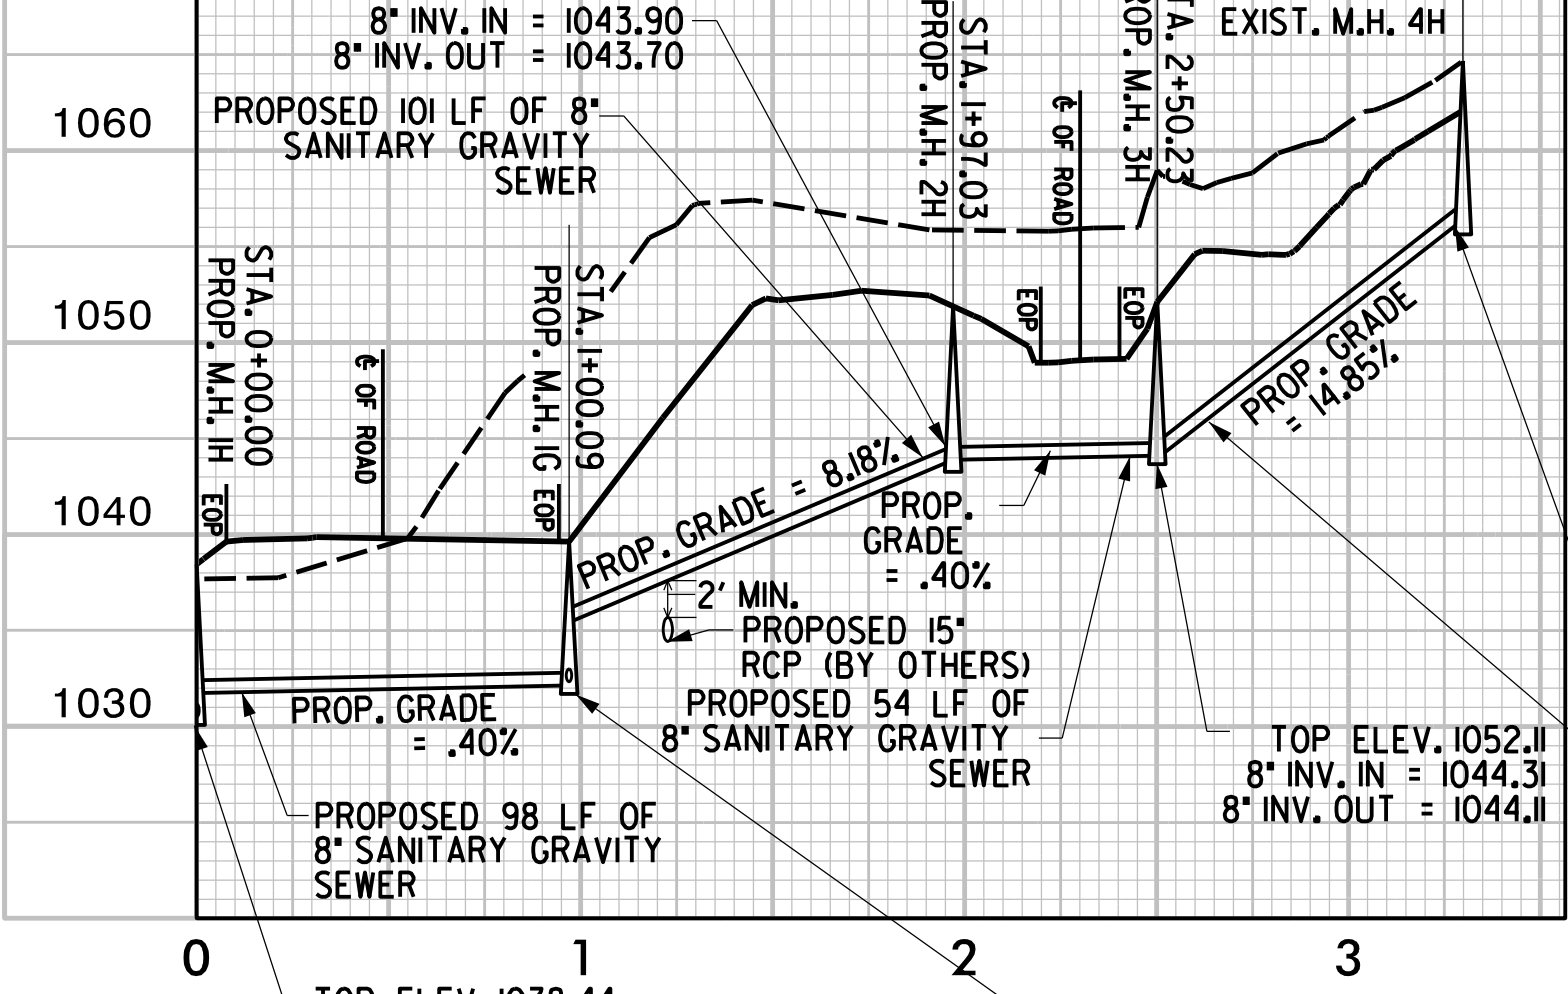


PROJECT REFERENCE NO.	SHEET NO.
R-2603	UC-14
DESIGNED BY: B.DIXON	
DRAWN BY: R.MOSS	
CHECKED BY: B.DIXON	
APPROVED BY:	04/13/2015
REVISD:	UTILITY CONSTRUCTION PLANS ONLY
MUNICIPAL ENGINEERING SERVICES COMPANY, PA. P.O. BOX 97 GARNER, NC. 27529 (919) 772-5393	


UTILITY CONSTRUCTION

TOP ELEV. 1062.10
 INV. OUT = 1056.10
 EXISTING
 PROPOSED 80.00 LF OF 8" SANITARY GRAVITY SEWER

WATER PROFILE 11

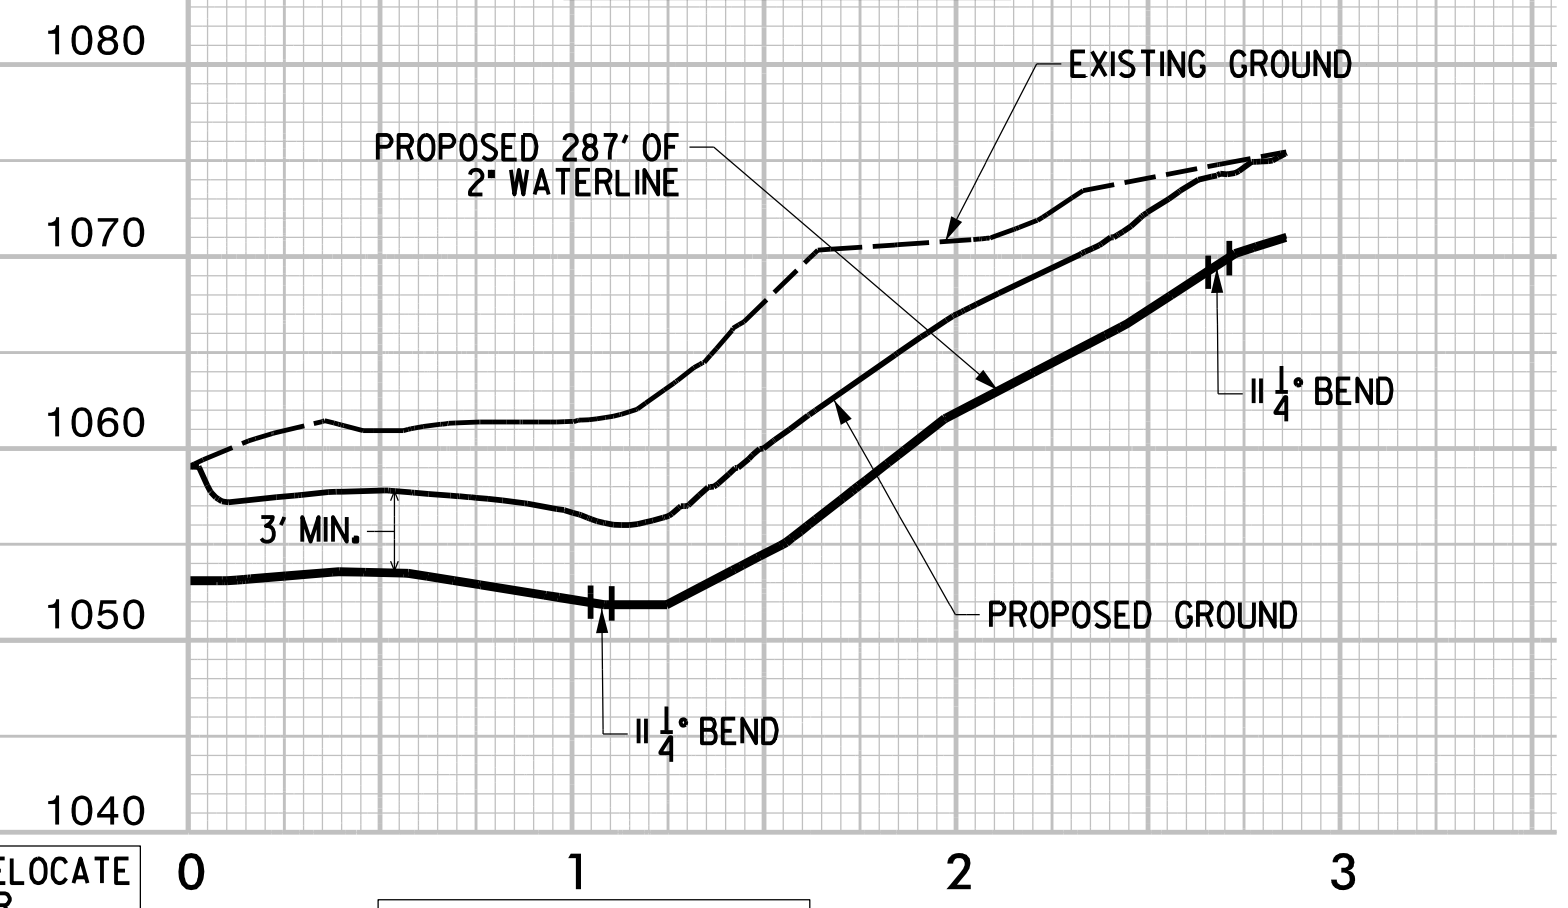

SEWER PROFILE 20

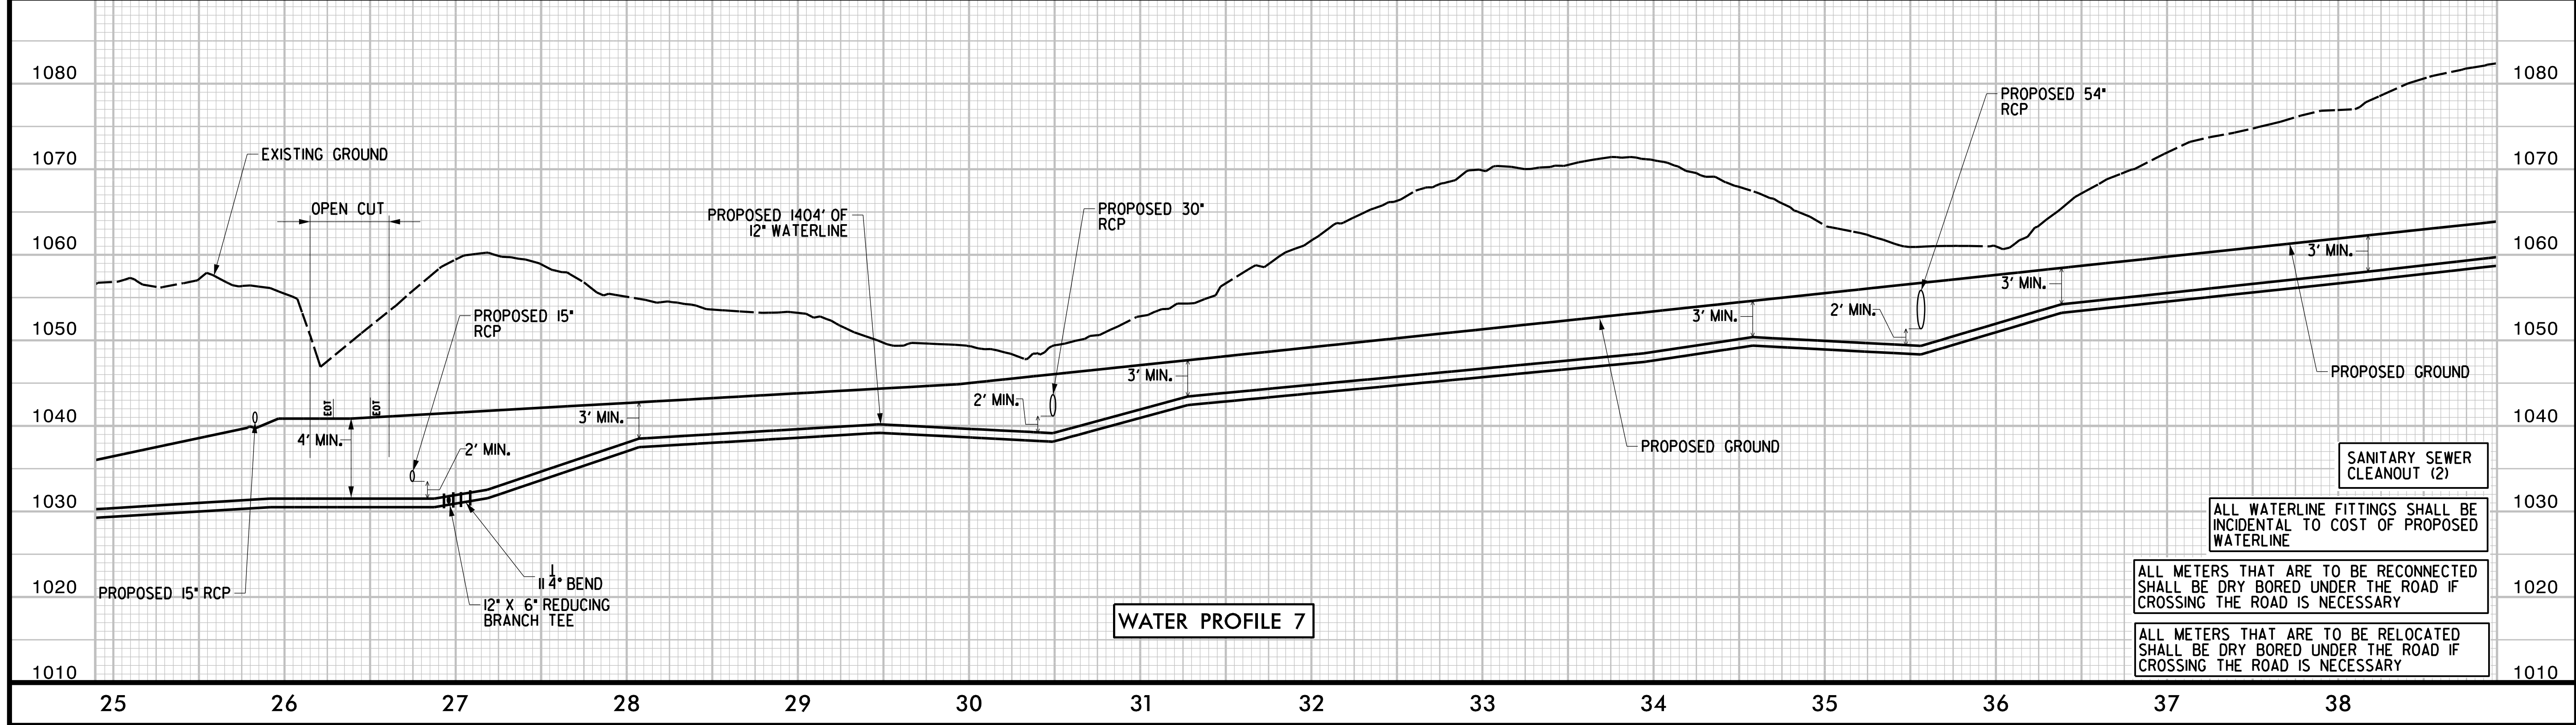

WATER PROFILE 7