


LOCATION SKETCH

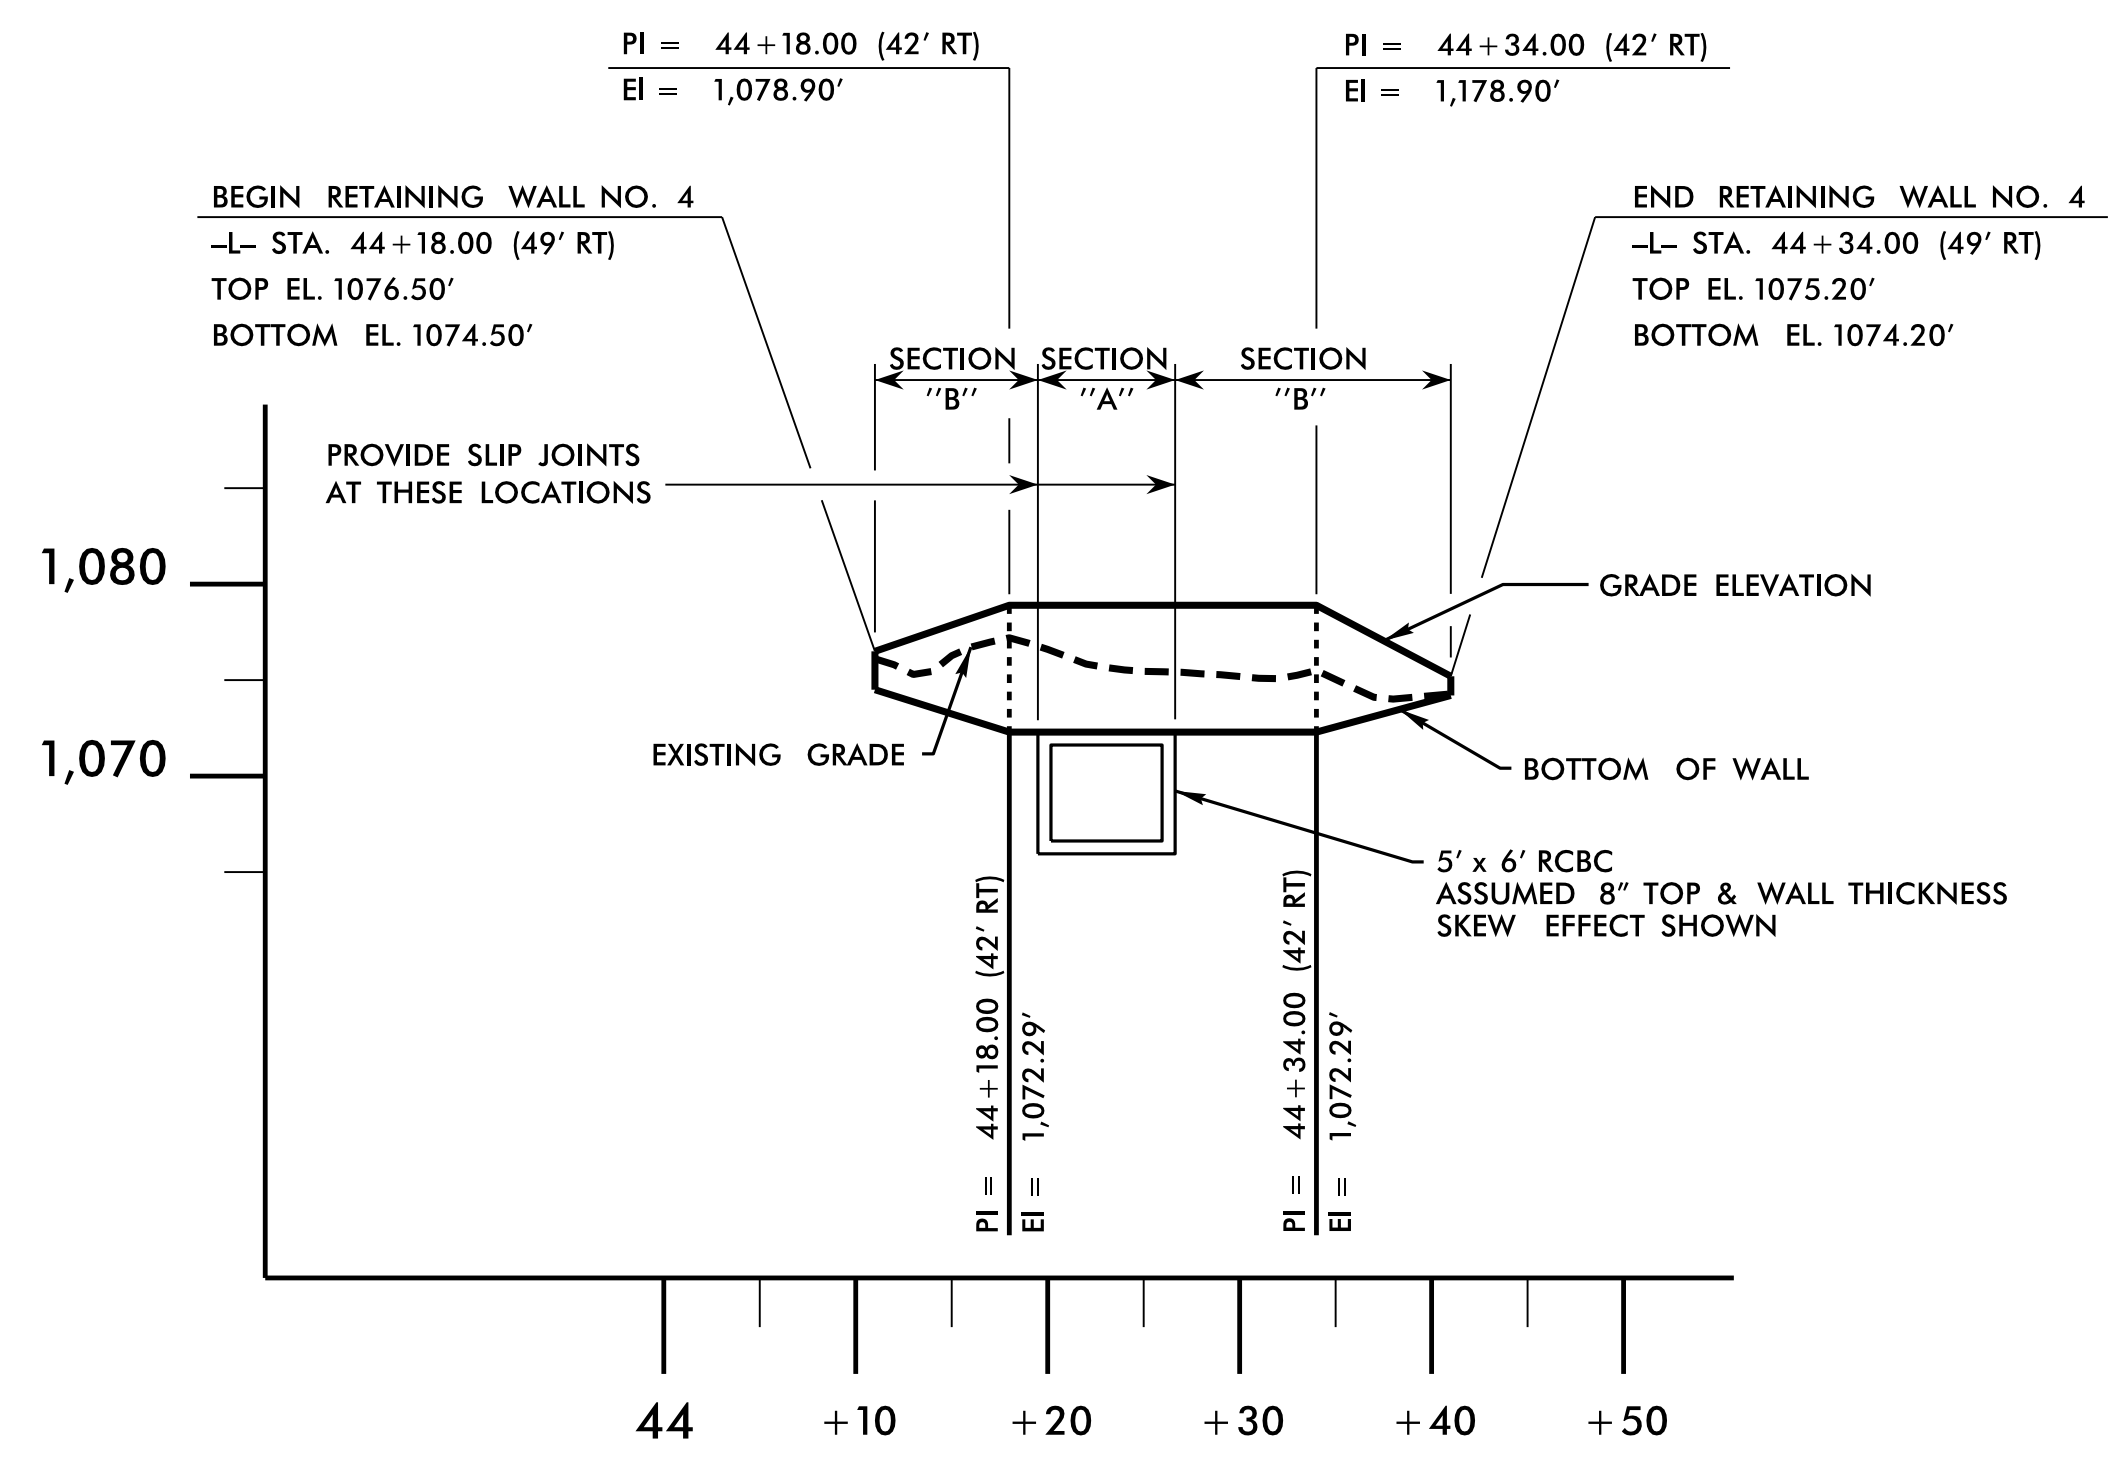

RETAINING WALL #4 INSET

RET. WALL 4 -L- STA. 44+18.00 (42' RT)	RET. WALL 4 -L- STA. 44+34.00 (42' RT)
BEGIN RET. WALL 4 -L- STA. 44+18.00 (49' RT)	END RET. WALL 4 -L- STA. 44+34.00 (49' RT)


ESTIMATED MSE WALL QUANTITY (SQUARE FEET)

MSE RETAINING WALL NO. 4	163 SF
--------------------------	--------

PROJECT NO.: R-2603
 WILKES COUNTY
 STATION: 44+18.00 -L- TO 44+34.00 -L-
 SHEET 3 OF 8

PREPARED BY: EJS DATE: 7/21/15
 REVIEWED BY: SCC DATE: 7/21/15

RETAINING WALL 4 EXPOSED AREA = 163 SF

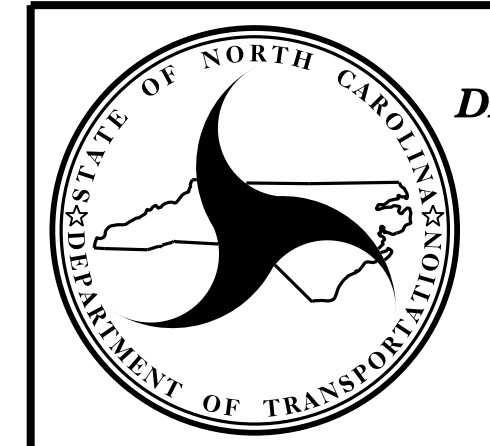

NORTH CAROLINA DEPARTMENT OF TRANSPORTATION DIVISION OF HIGHWAYS
 GEOTECHNICAL ENGINEERING UNIT

MECHANICALLY STABILIZED EARTH RETAINING WALL #4

REVISIONS						SHEET NO. W5
NO.	BY	DATE	NO.	BY	DATE	
1			3			
2			4			