


PLAN

ELEVATION

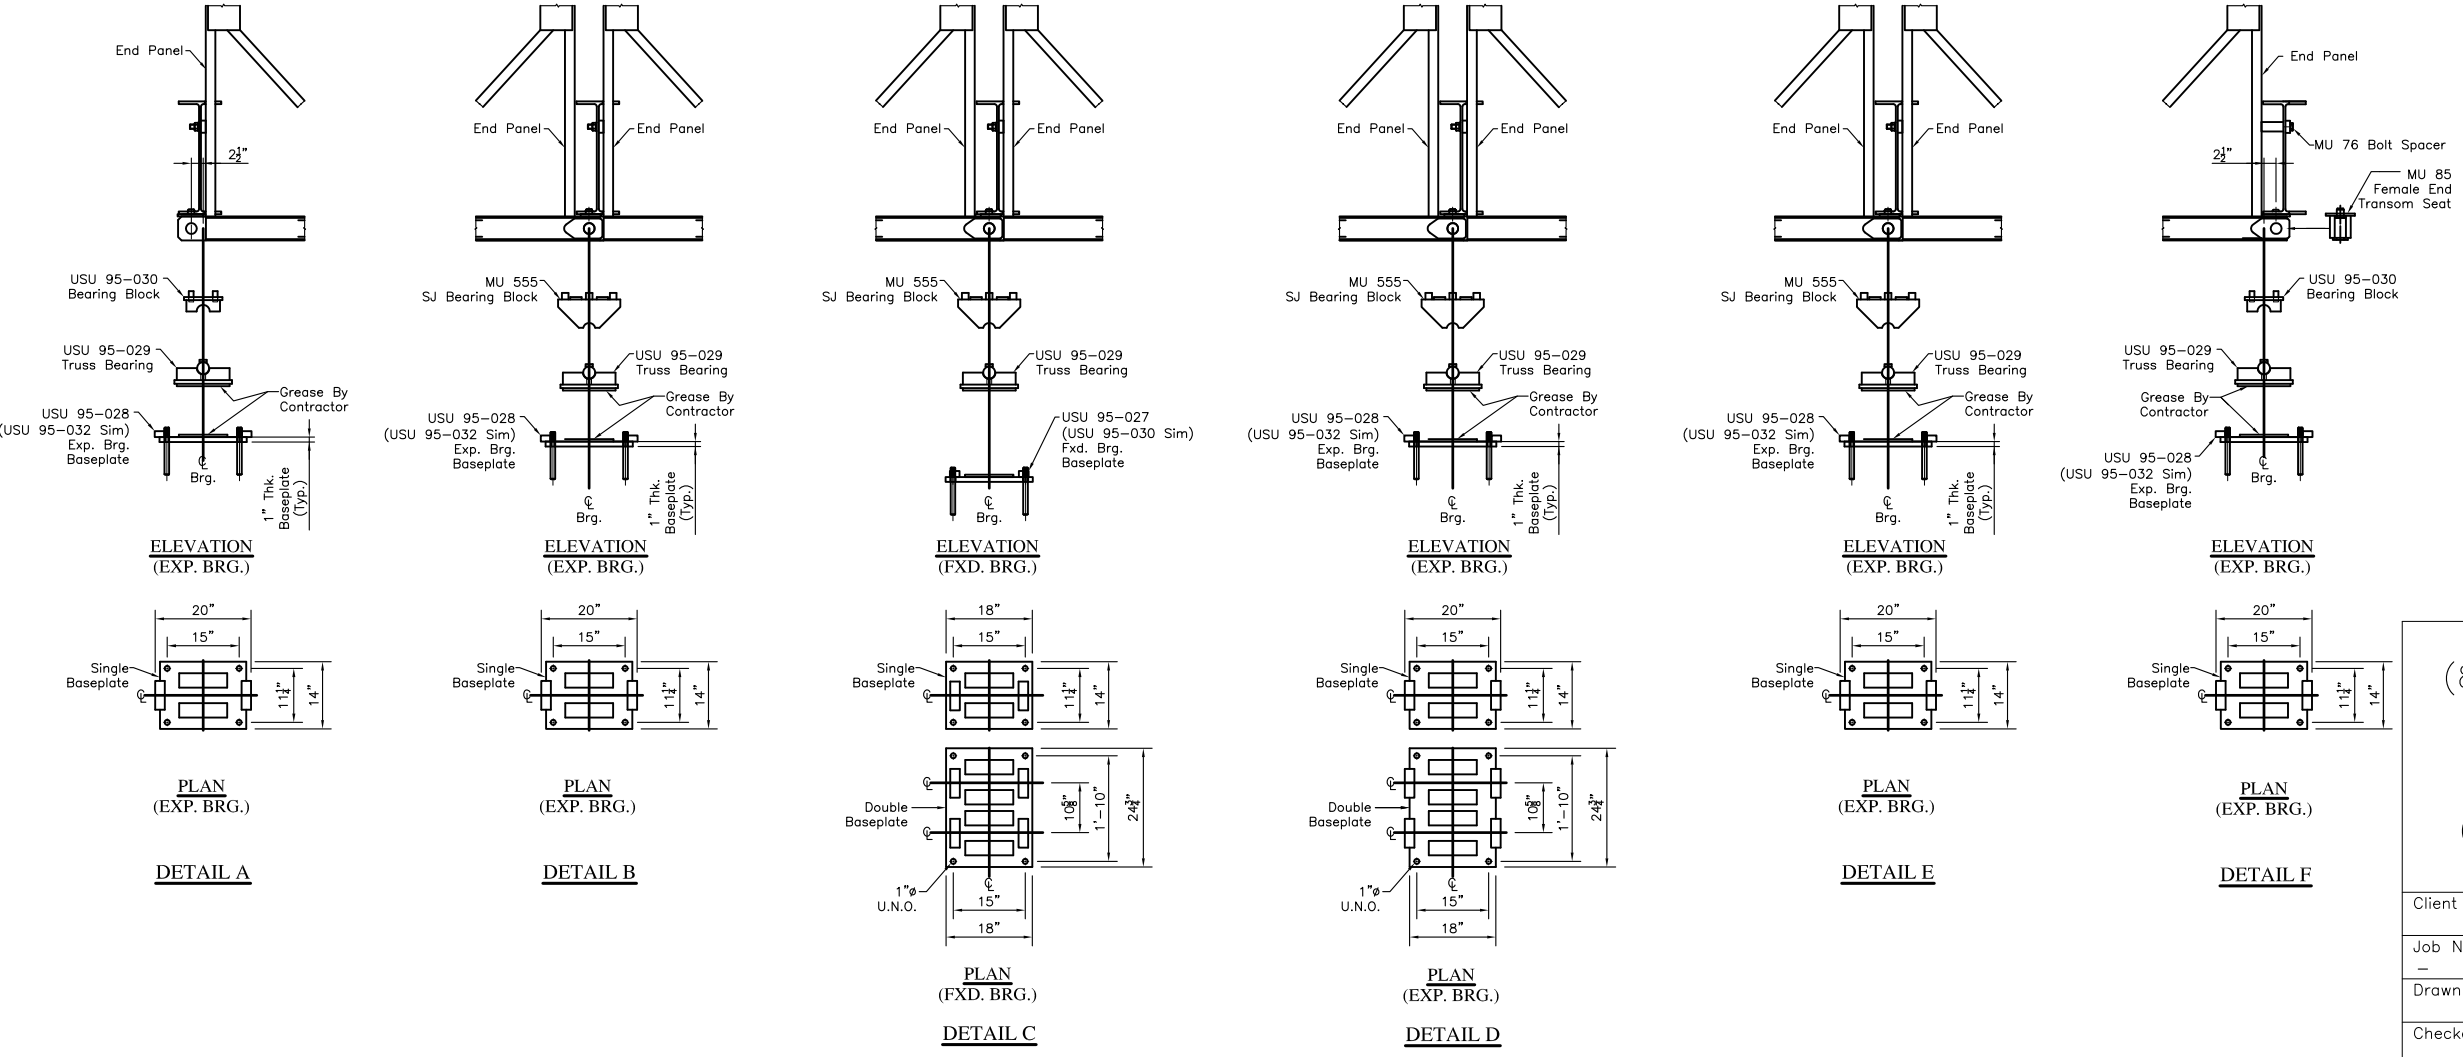

General Arrangement Showing
 (8Bay; 9Bay; 11Bay; 9Bay; 8Bay)
 MabeY Universal
 24.14' Roadwidth
 HL-93 Live Loading
 (DSHR2H+;DSHR2H++;TSHR3H+;
 DSHR2H++;DSHR2H+) Trusses

Client NC DOT		
Job Name -		Location Cape Hatteras, NC
Drawn By C.J.	Date 09/08/11	Dwg. No. BR0063797SUB01
Checked By P.O.	Date 09/08/11	Order no.
Revision	Sheet 2 of 2	Scale Do Not Scale