


**END CONSTRUCTION**  
-ELN- POC STA. 3214 + 00

PLAN SHEET FOR DETOUR REMOVAL  
AND NC-12 PAVEMENT REPAIR ONLY.

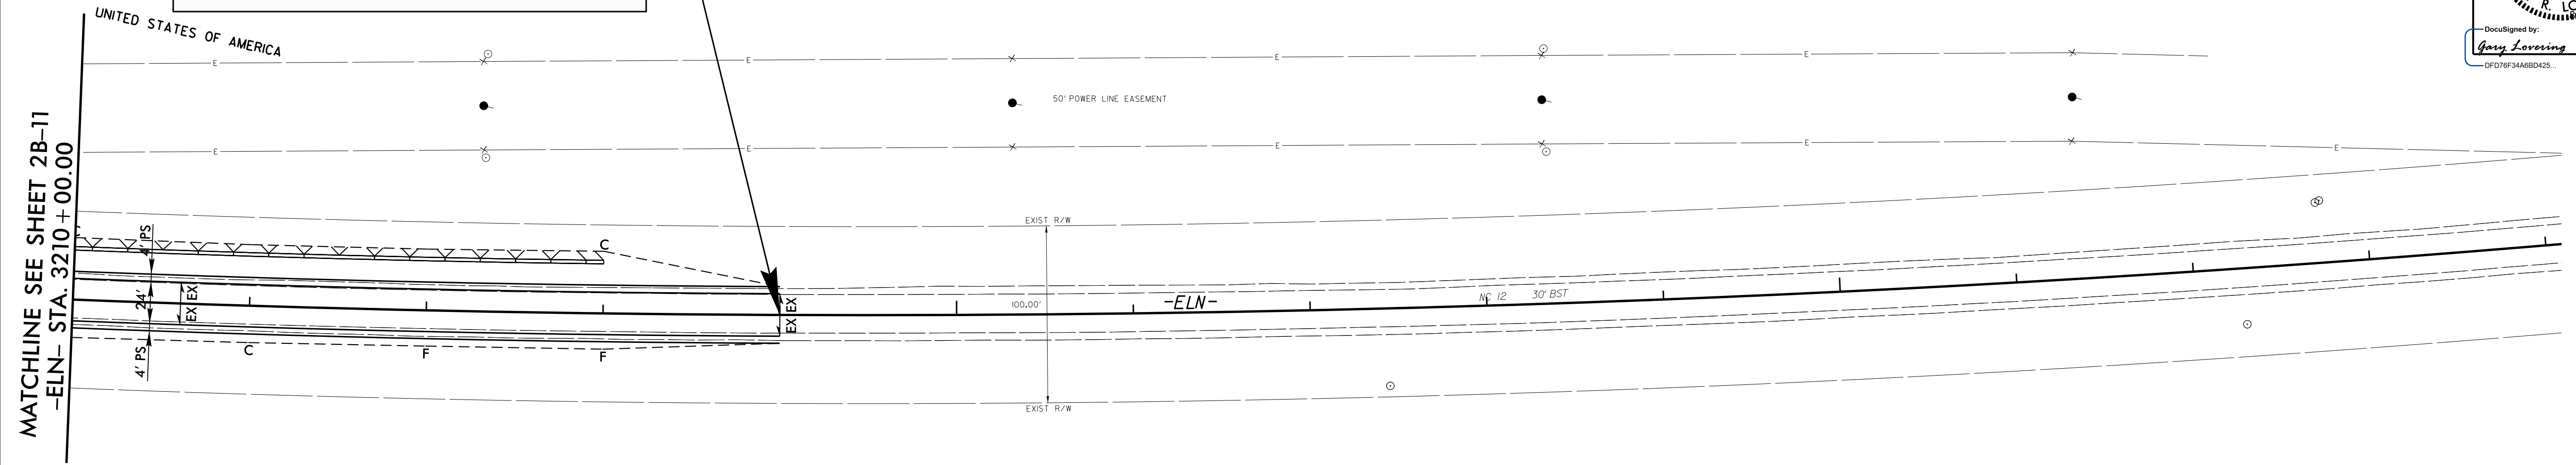

-ELN-  
 PI Sta 3217+14.09  
 $\Delta = 7^\circ 58' 17.4''$  (LT)  
 $D = 0^\circ 29' 59.8''$   
 $L = 1,594.46'$   
 $T = 798.52'$   
 $R = 11,460.29'$

 PAVEMENT REMOVAL



07-AUG-2015 11:27 AM B2500AB-R.dwg dtl\_2B-12.dgn  
 3:38:58 PM WLF 3:38:58