


8/23/99



PROJ. REFERENCE NO.
B-2500AB

SHEET NO.
X-12

150 140 130 120 110 100 90 80 70 60 50 40 30 20 10 0 10 20 30 40 50 60 70 80 90 100 110 120 130 140 150

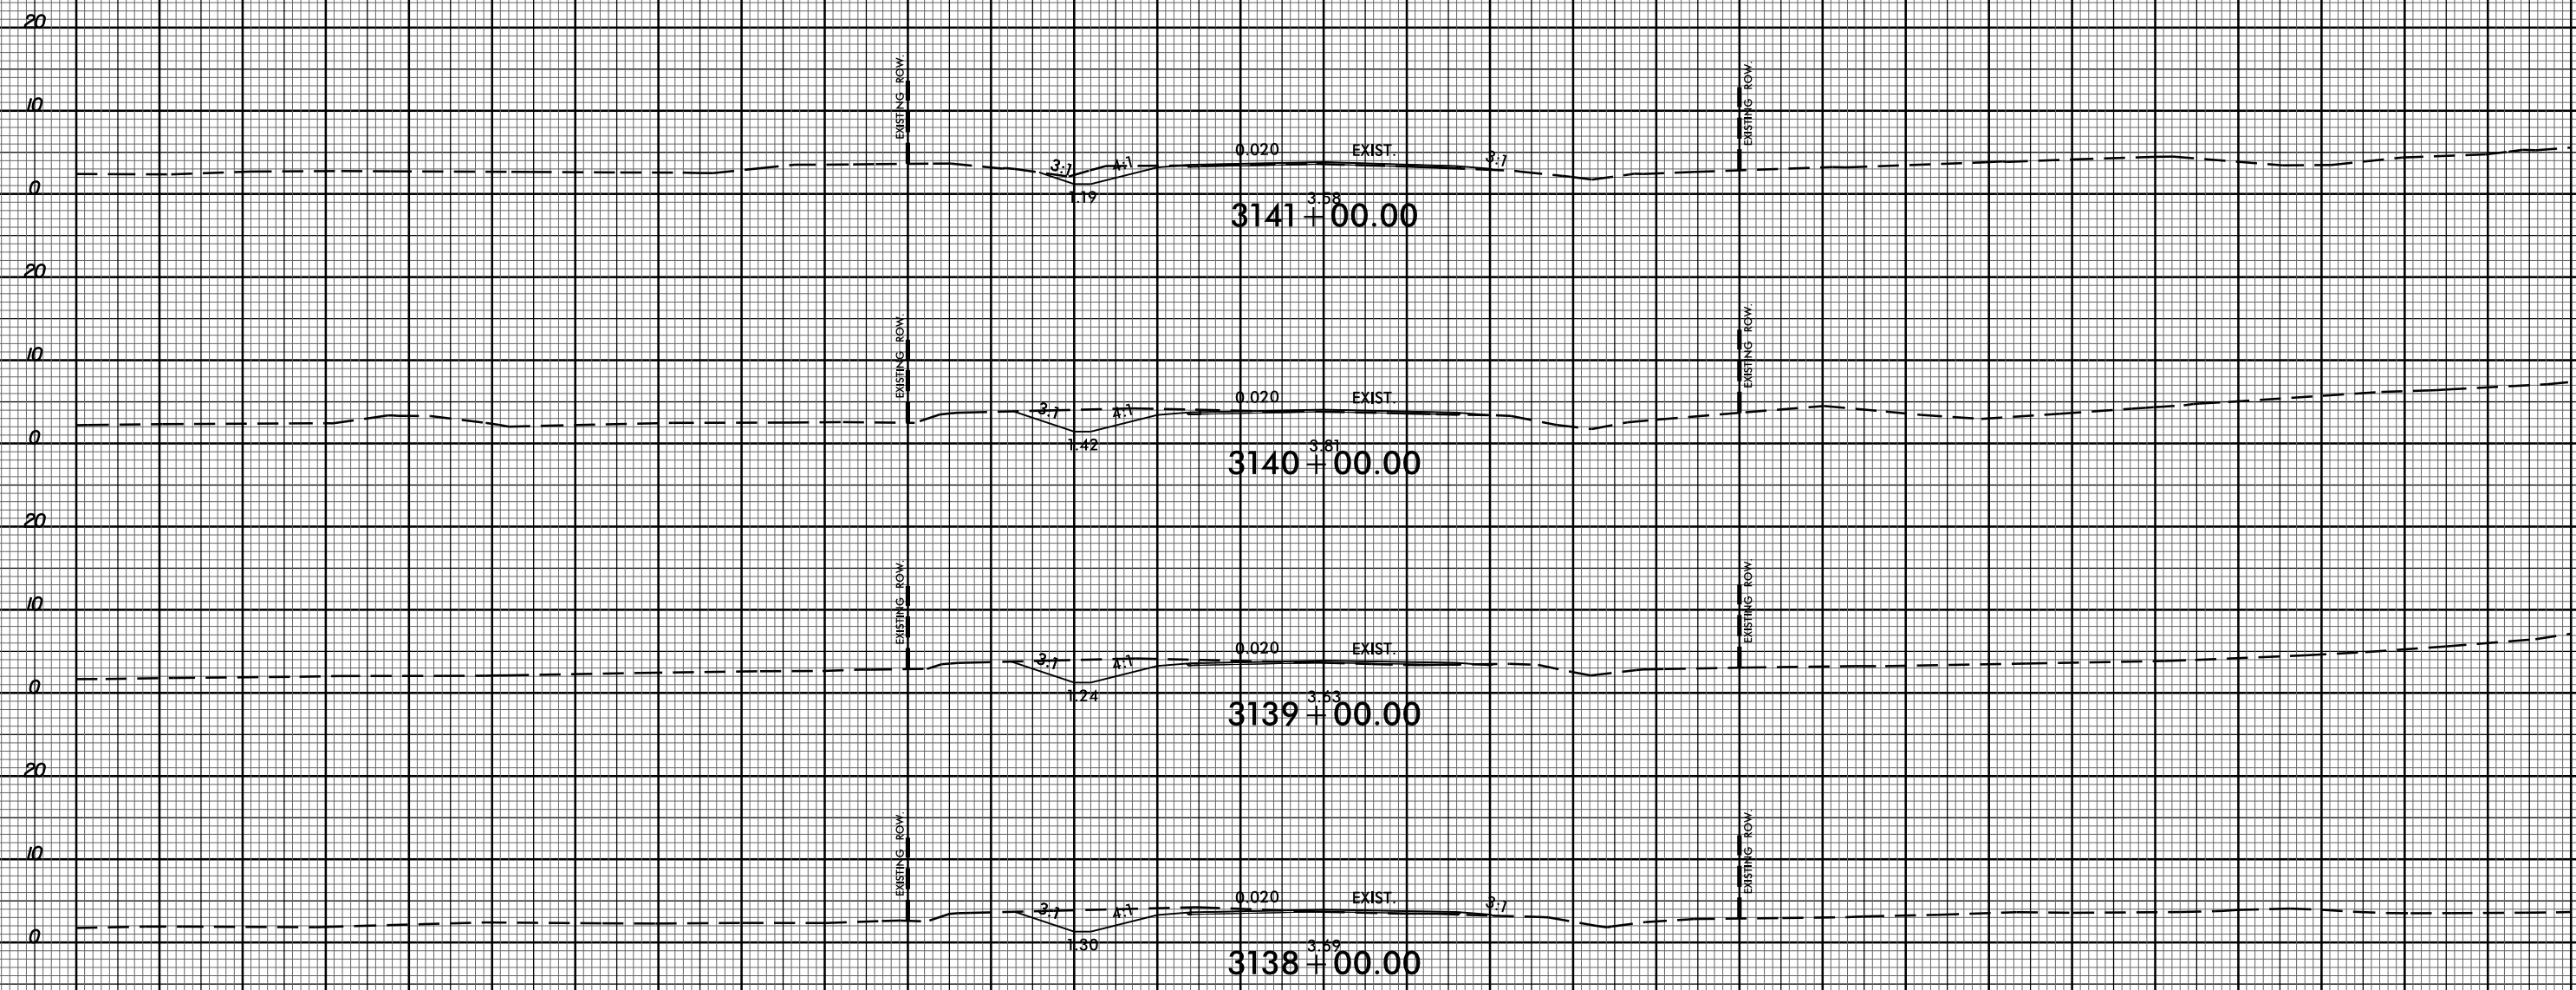

—ELN—, REPAIR EXISTING NC-12

150 140 130 120 110 100 90 80 70 60 50 40 30 20 10 0 10 20 30 40 50 60 70 80 90 100 110 120 130 140 150

02-SEP-2015 14:40
 R:\Roads\N\C\Corridor-Modeling\NC12_Pavement_Repair_Corridor_Modeling\B2500AB_Rdy_NC12_PVMT_REPAIR_SouthEnd.XPL.dgn
 \$\$\$USERNAME\$\$\$