


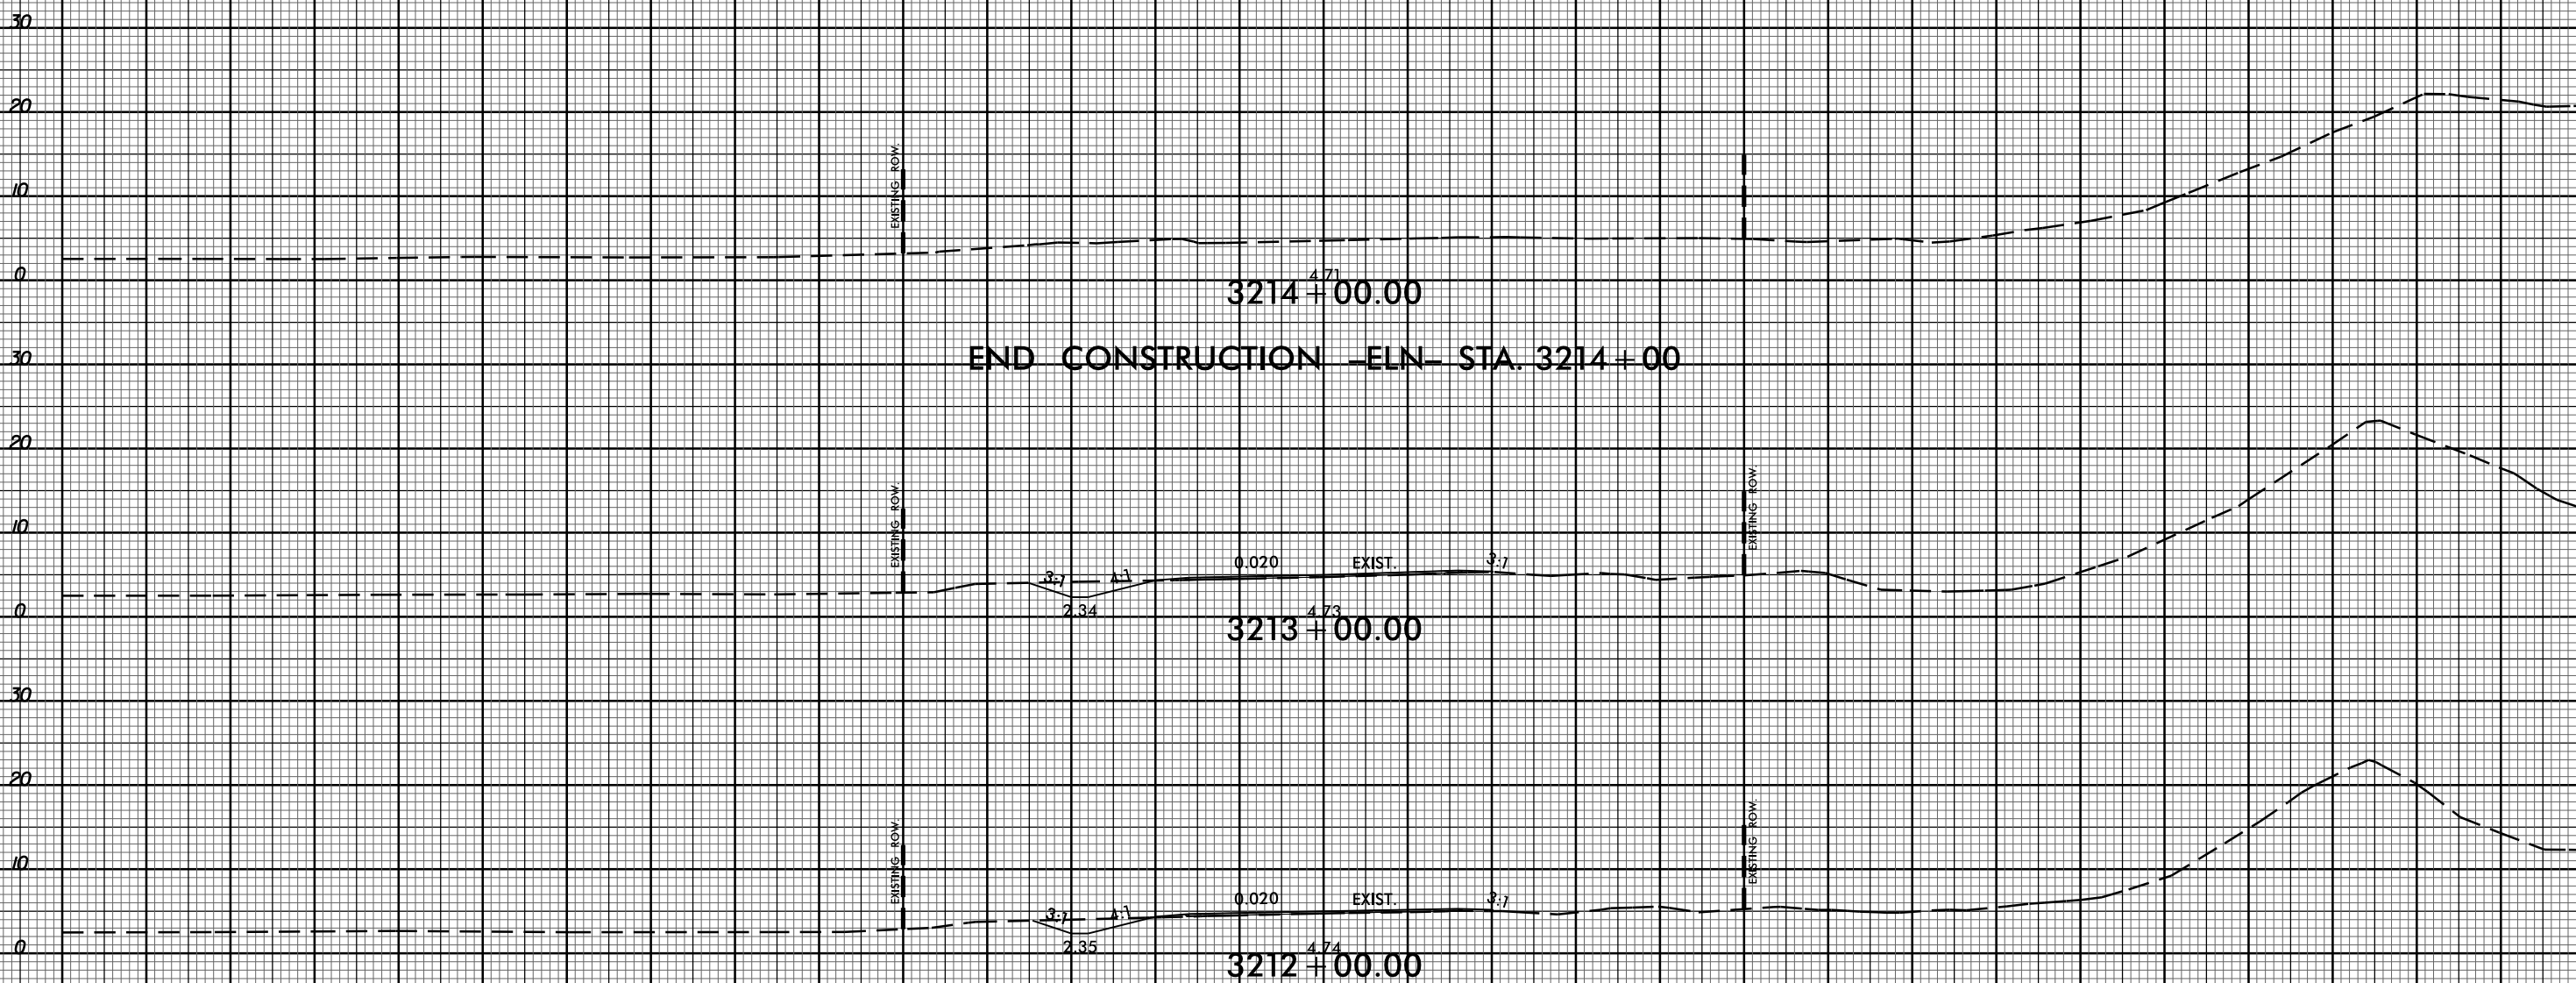

150 140 130 120 110 100 90 80 70 60 50 40 30 20 10 0 10 20 30 40 50 60 70 80 90 100 110 120 130 140 150



END CONSTRUCTION -ELN- STA. 3214 + 00

-ELN-, REPAIR EXISTING NC-12

150 140 130 120 110 100 90 80 70 60 50 40 30 20 10 0 10 20 30 40 50 60 70 80 90 100 110 120 130 140 150

02-SEP-2015 14:41
R:\Roads\N\CorridorModeling\B2500AB_Rdy_NC12_P\MT_REPAIR_NorthEnd.XPL.dgn
\$\$\$\$\$USERNAME\$\$\$\$\$