
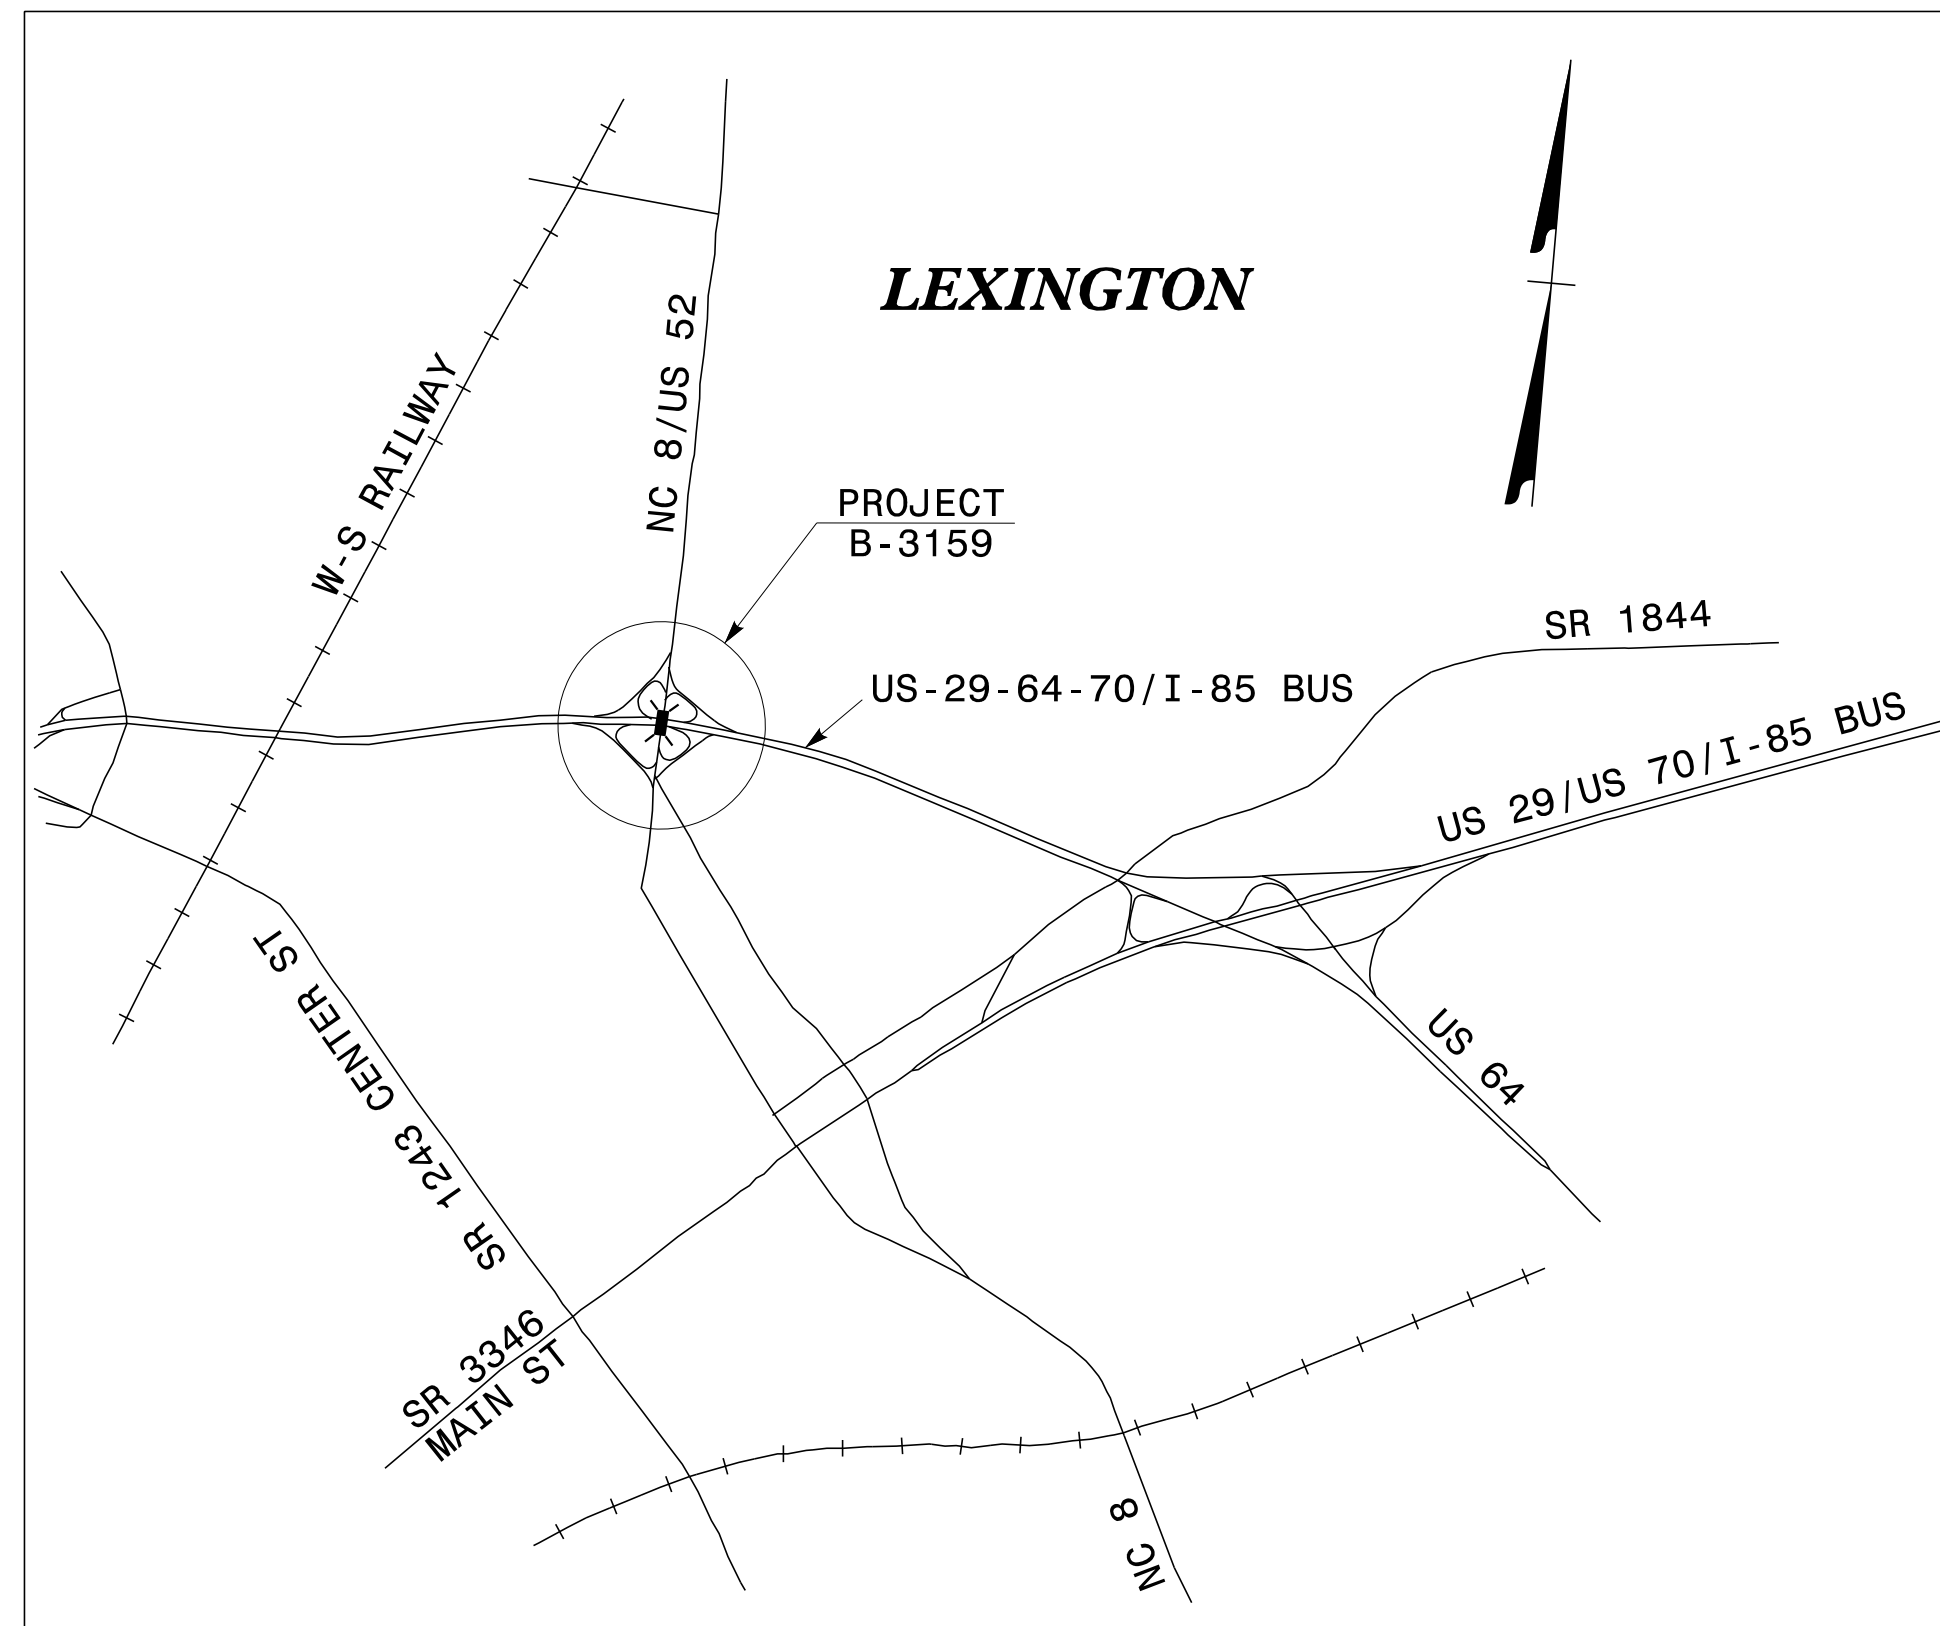


STATE OF NORTH CAROLINA
DIVISION OF HIGHWAYS

TRANSPORTATION MANAGEMENT PLAN

DAVIDSON COUNTY

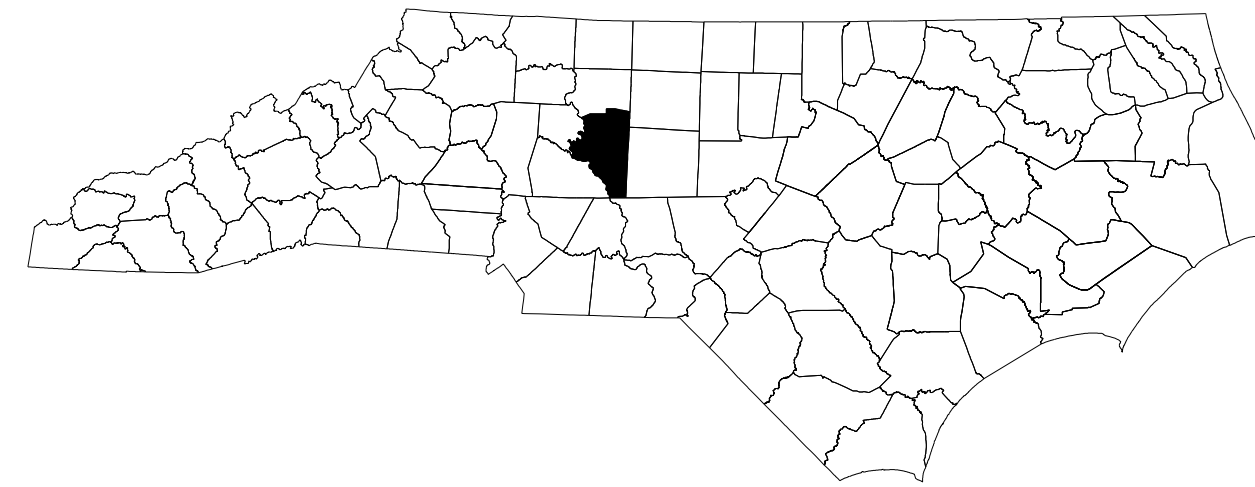

VICINITY MAP

LOCATION: BRIDGE NO 27 OVER US 29-64-70/I-85 BUS ON NC 8/US 52
TYPE OF WORK: GRADING, DRAINAGE, PAVING, RETAINING WALL, SIGNALS & STRUCTURE

INDEX OF SHEETS


SHEET NO.	TITLE
TMP-1	TITLE SHEET, VICINITY MAP AND INDEX OF SHEETS
TMP-1A	LIST OF APPLICABLE ROADWAY STANDARD DRAWINGS AND LEGEND
TMP-1B THRU TMP-1C	TRANSPORTATION OPERATIONS PLAN: (MANAGEMENT STRATEGIES, GENERAL NOTES AND LOCAL NOTES)
TMP-2	PORTABLE CONCRETE BARRIER AT TEMPORARY SHORING LOCATIONS
TMP-2A THRU TMP-2B	TEMPORARY SHORING NOTES
TMP-2C	PIEDMONT DR. (Y7) DETOUR ROUTE
TMP-2D	PEDESTRIAN DETOUR ROUTE
TMP-2E	SPECIAL SIGN DESIGNS
TMP-2F	LONG TERM LANE CLOSURE DETAIL (> 3 DAYS)
TMP-3 THRU TMP-3A	PHASING
TMP-4 THRU TMP-10	PHASE I DRAWINGS
TMP-11 THRU TMP-17	PHASE II DRAWINGS
TMP-18	PHASE III DRAWINGS

SHEET NO.
TMP-1

B-3159


TIP PROJECT:

7/7/2015 R:\TIP\Projects-B\B3159\TrafficControl\CP\B3159_TC_TMP01.dgn User:derichardson

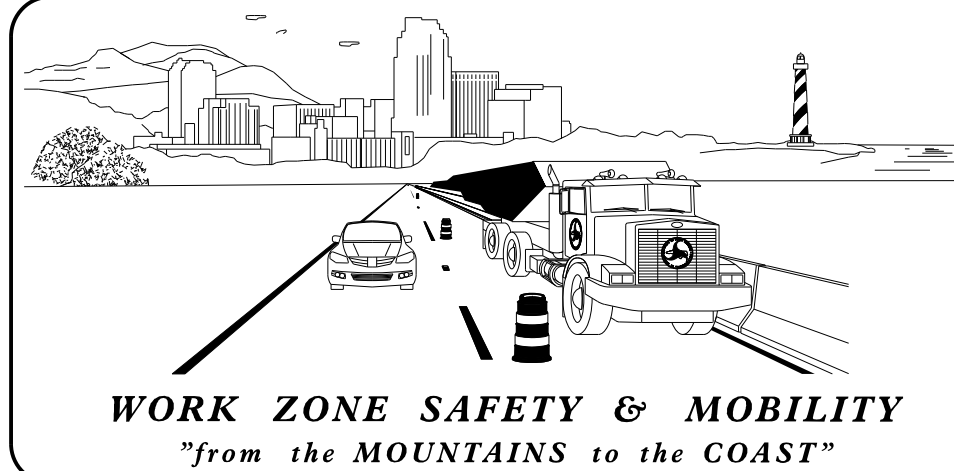

N.C.D.O.T. WORK ZONE TRAFFIC CONTROL
1561 MAIL SERVICE CENTER (MSC) RALEIGH, NC 27699-1561
750 N. GREENFIELD PARKWAY, GARNER, NC 27529 (DELIVERY)
PHONE: (919) 773-2800 FAX: (919) 771-2745

J. S. BOURNE, PE STATE TRAFFIC MANAGEMENT ENGINEER
D. W. BISSETTE, PE TRAFFIC CONTROL PROJECT ENGINEER
M. H. STEELMAN TRAFFIC CONTROL PROJECT DESIGN ENGINEER
D. E. RICHARDSON TRAFFIC CONTROL DESIGN ENGINEER

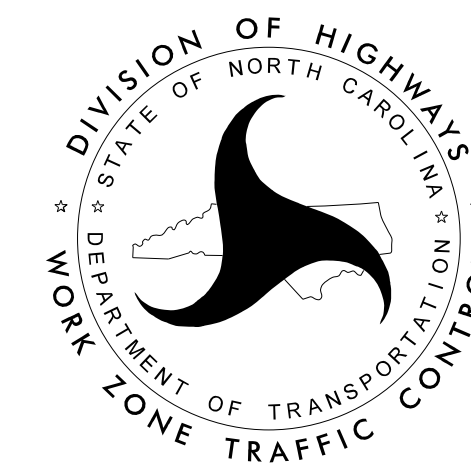

APPROVED: *David Bisette*
DATE: 7/7/2015

SEAL