



THIS SHEET APPLIES TO LANE CLOSURES IN PLACE FOR LONGER THAN 3 DAYS

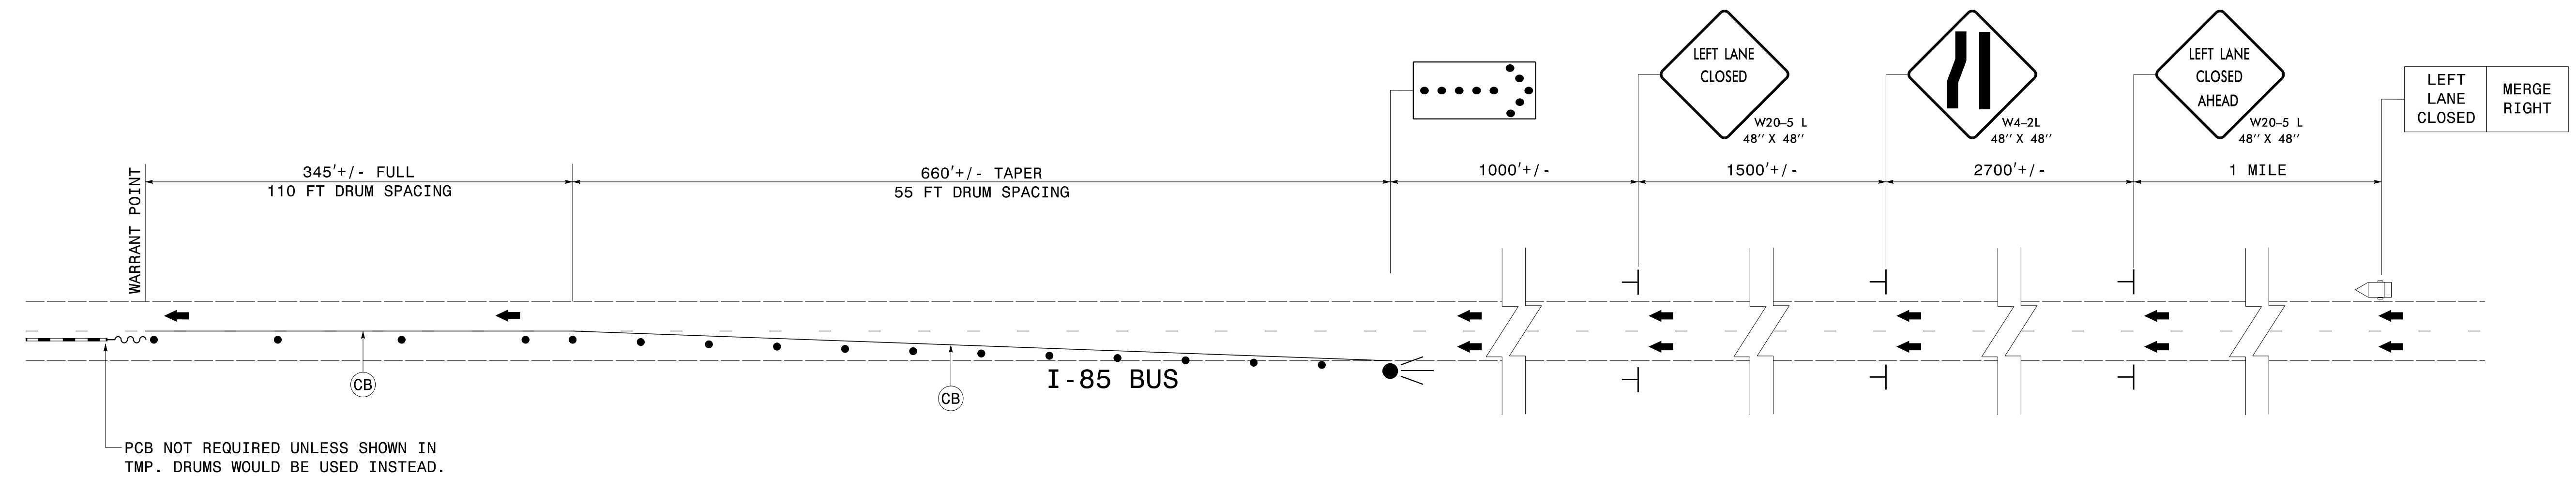


PCB NOT REQUIRED UNLESS SHOWN IN TMP. DRUMS WOULD BE USED INSTEAD.

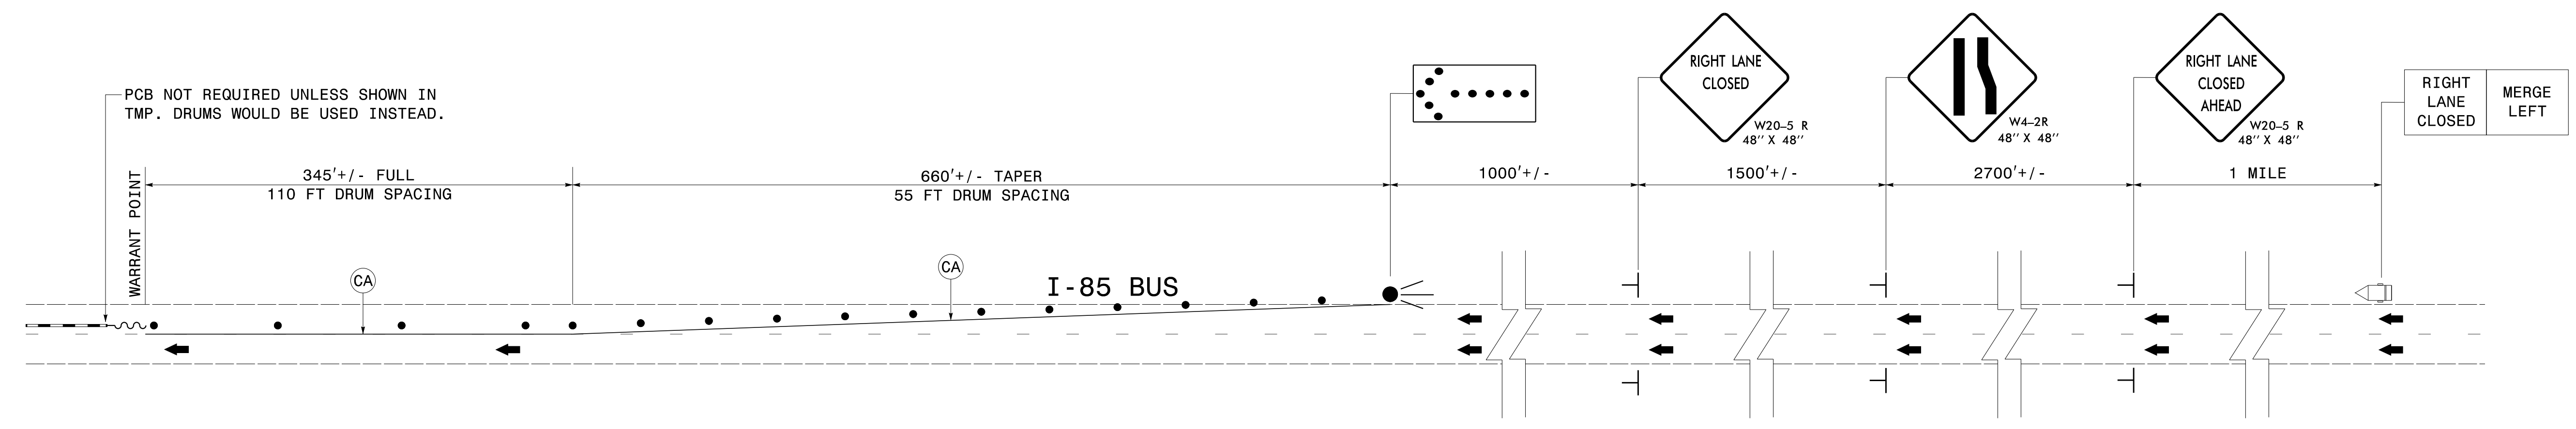

PCB NOT REQUIRED UNLESS SHOWN IN TMP. DRUMS WOULD BE USED INSTEAD.

7/7/2015 R:\TIP\Projects-B\B3159\TrafficControl\TCP\B3159\_TC\_TMP02F\_long\_term.dgn User:derichardson

APPROVED: *David Bisette*  
ECDCR08CR75348C...  
 DATE: 7/7/2015

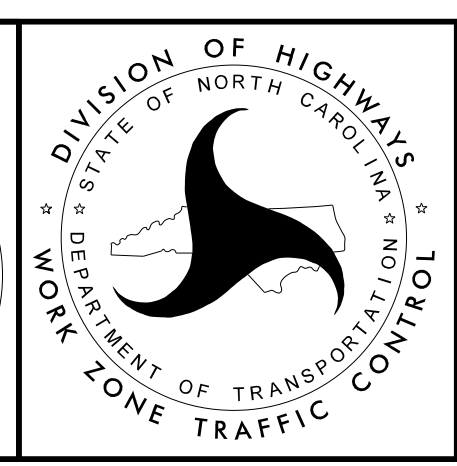

LONG TERM LANE CLOSURE DETAIL (> 3 DAYS)