

APPROVED: *Ronald W. King*  
DocuSigned by:  
 Ronald W. King  
 0695D7A8677C4DC  
 DATE: 7/7/2015



SIGN NO.	SIGN TYPE	SIZE (in.)	ROADWAY STATION	NO. OF SECTIONS	BEAM TYPE	SUPPORT TYPE	ATTACH METHOD	MOUNTING METHOD	HORIZ. CLR.* (ft.)	SNS HT (ft.)	MTG HT (ft.)	EMBED- MENT (ft.)	LEFT SUPPORT TOTAL LENGTH (ft.)	CENTER SUPPORT TOTAL LENGTH (ft.)	RIGHT SUPPORT TOTAL LENGTH (ft.)	B/A	DIAMETER (ft.)	FOOTING DEPTH (ft.)	FOOTING WEIGHTS (lbs.)	SUPPORT WEIGHTS (lbs.)	REINF. FTGS. (c.y.)	PLAIN FTGS. (c.y.)	FIELD VERIFIED (mm/dd/yy)				
101	A	228 X156	400' before	3	W12x26	S	N/A	N/A	12.20	13.00	7.00	6	2.15	22.15	28.15	5.76	25.76	31.76	9.11	29.11	35.11	2.5	6.5	0.00	2470.52	3.55	0.00
102	A	228 X174	11+50	3	W8x18	BA	N/A	N/A	20.00	14.50	7.00	6	2.25	23.75	29.75	3.37	24.87	30.87	2.56	24.06	30.06	2	6.5	1842.24	0.00	2.27	0.00
103	A	228 X174	39+00	3	W18x35	S	N/A	N/A	17.00	14.50	7.00	6	4.90	26.40	32.40	9.00	30.50	36.50	11.50	33.00	39.00	3	6.5	0.00	3776.50	5.11	0.00
104	A	228 X156	266' S. of E	3	W6x16	BA	N/A	N/A	20.00	13.00	7.48	6	1.27	21.75	27.75	0.44	20.92	26.92	-0.48	20.00	26.00	1.5	6.5	1431.72	0.00	1.28	0.00
201	A	72 X60	18+40	2	S3x5.7	BA	N/A	N/A	△	5.00	7.00	3.5	0.50	12.50	16.00	0.00	0.00	0.00	0.50	12.50	16.00	1	4	218.40	0.00	0.00	0.23
202	A	72 X60	32+80	2	S3x5.7	BA	N/A	N/A	△	5.00	7.00	3.5	0.50	12.50	16.00	0.00	0.00	0.00	0.50	12.50	16.00	1	4	218.40	0.00	0.00	0.23


\*\*

\*\* SIGN SUPPORT CENTERS SPACED AT 7.5'

	TOTAL	TOTAL	TOTAL	TOTAL
	3710.76	6247.02	12.21	0.46
USE:	3711	6248	13	1

NOTES

- DIMENSION "S" REPRESENTS AN INCREASE (+), OR A DECREASE (-) IN POLE LENGTH, RELATIVE TO THE ELEVATION OF THE EDGE OF PAVEMENT.
- FIELD VERIFICATIONS SHALL BE REQUIRED FOR ALL SUPPORTS, SEE (\*) ARTICLE 903-3. FABRICATORS SHALL BE AISC CERTIFIED IN CATEGORY 1, SEE (\*) ARTICLE 1072-1. (\*) = N.C.D.O.T. STANDARD SPECIFICATIONS FOR ROADS AND STRUCTURES
- PLAN LOCATIONS FOR EXISTING UTILITIES ARE BASED ON THE BEST AVAILABLE INFORMATION AND, THEREFORE MAY NOT BE PRECISELY ACCURATE. THEREFORE, IT IS INCUMBENT UPON THE CONTRACTOR TO DETERMINE THE EXACT LOCATION OF UTILITIES BEFORE BEGINNING WORK IN A LOCATION.

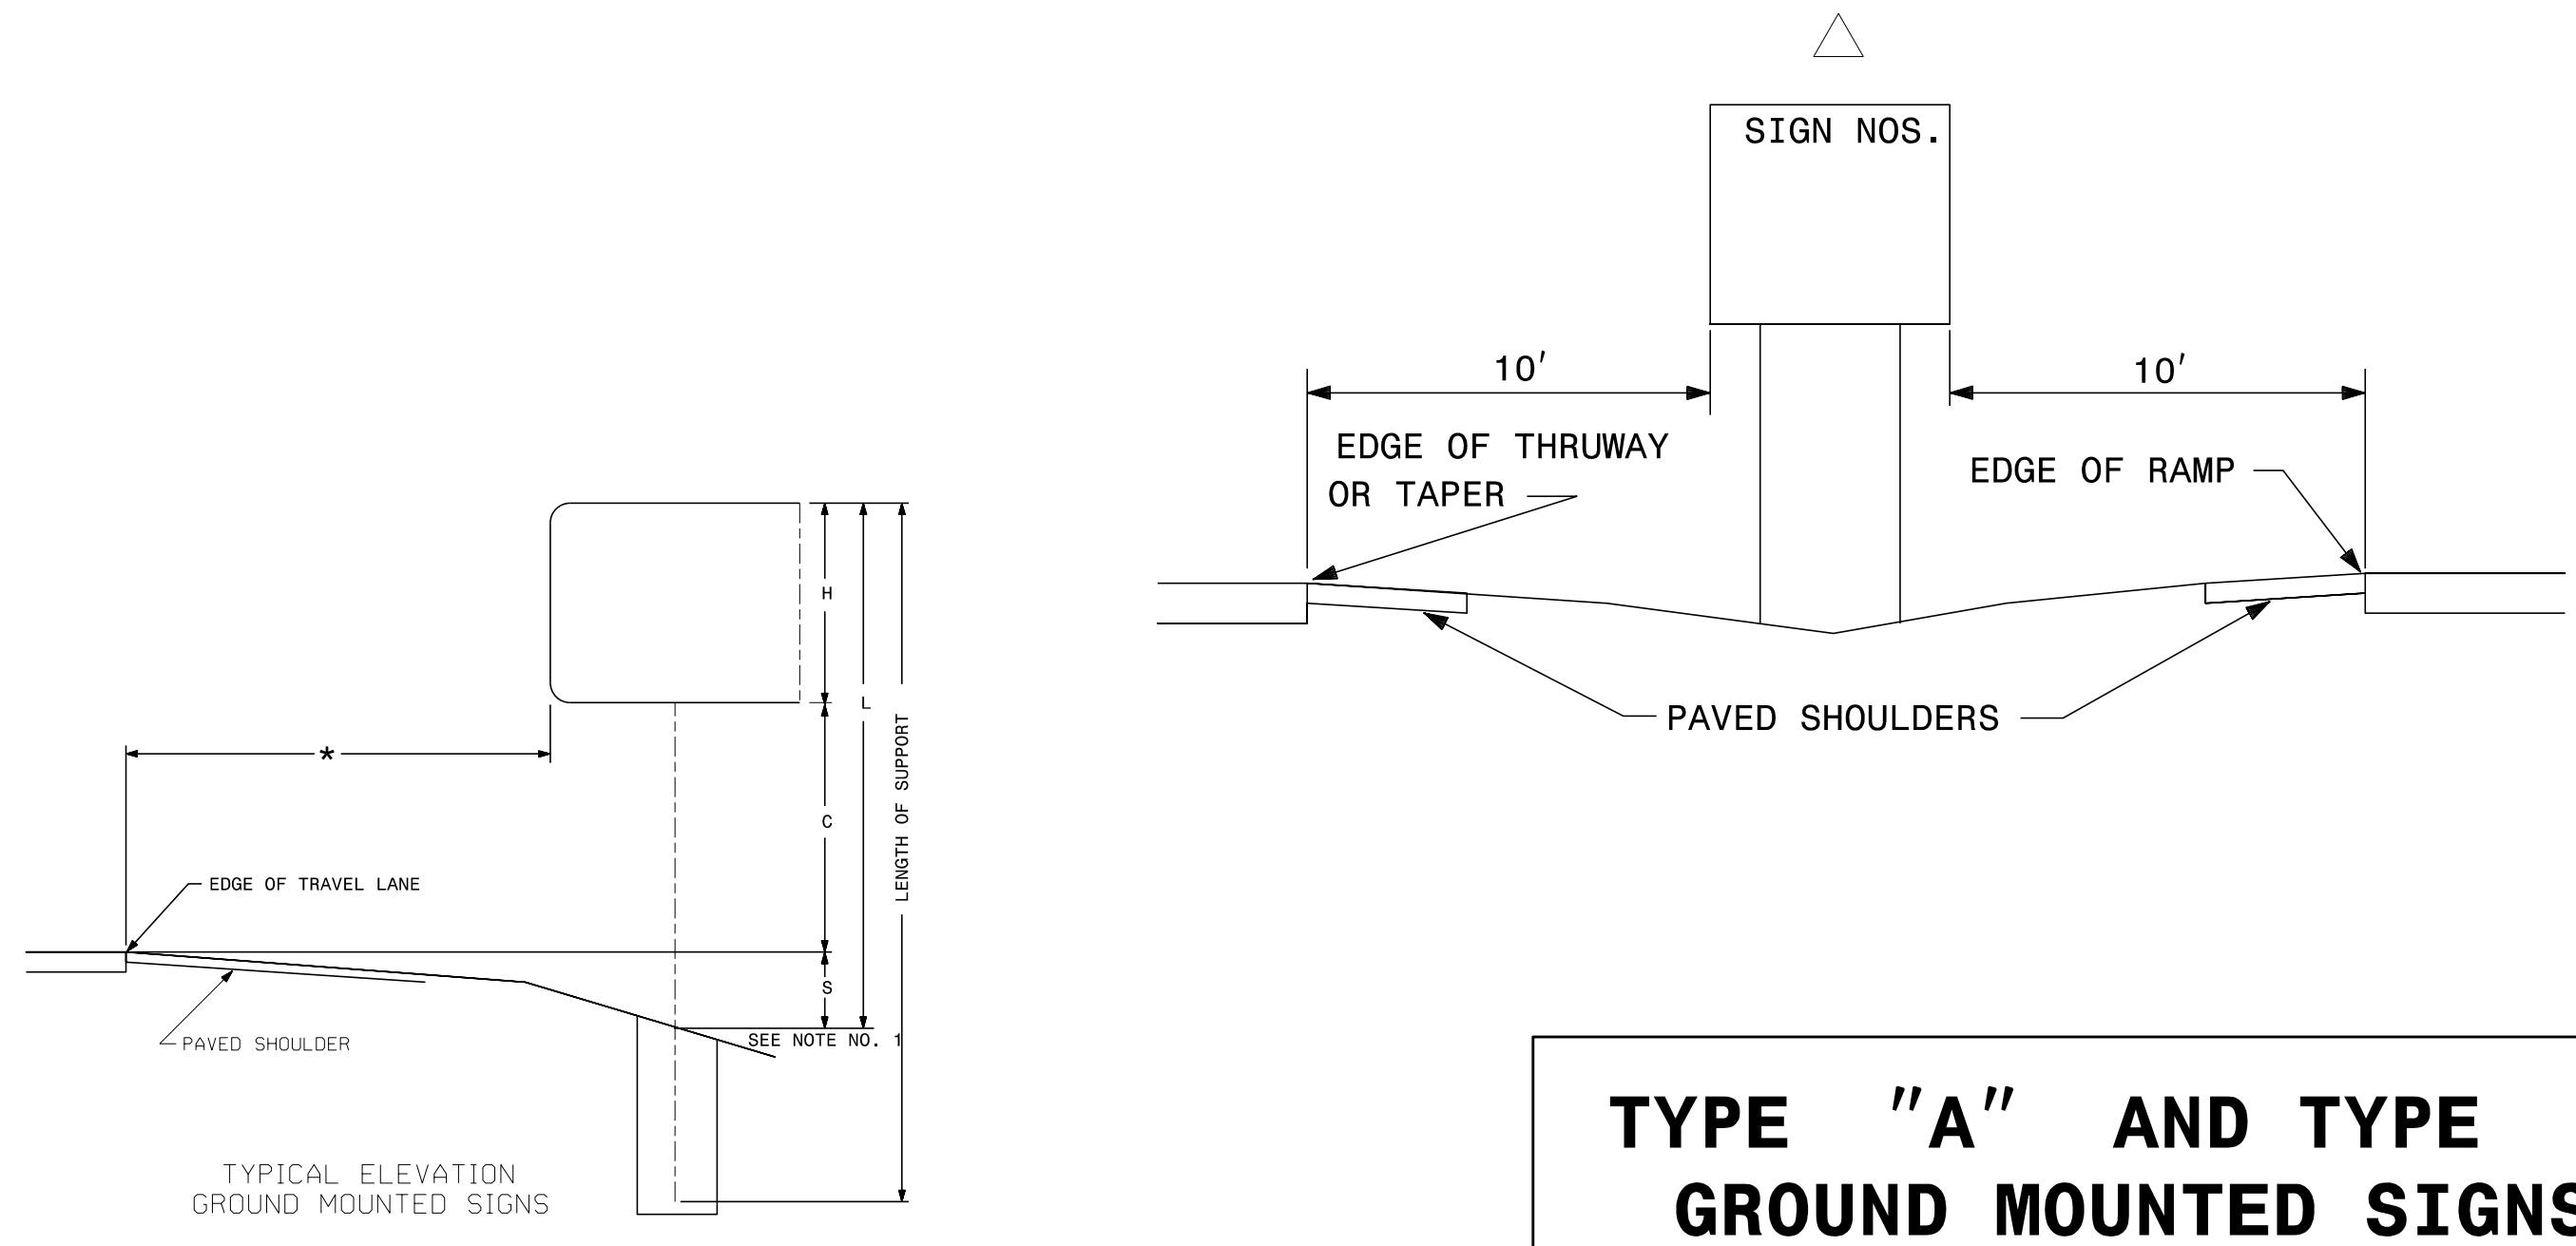

**TYPE "A" AND TYPE "B" GROUND MOUNTED SIGNS**

7/7/2015 P:\Projects\B3159\Traffic\Signing\CADD\Signing Layout Plans\B-3159\_Sign\_1.dgn