
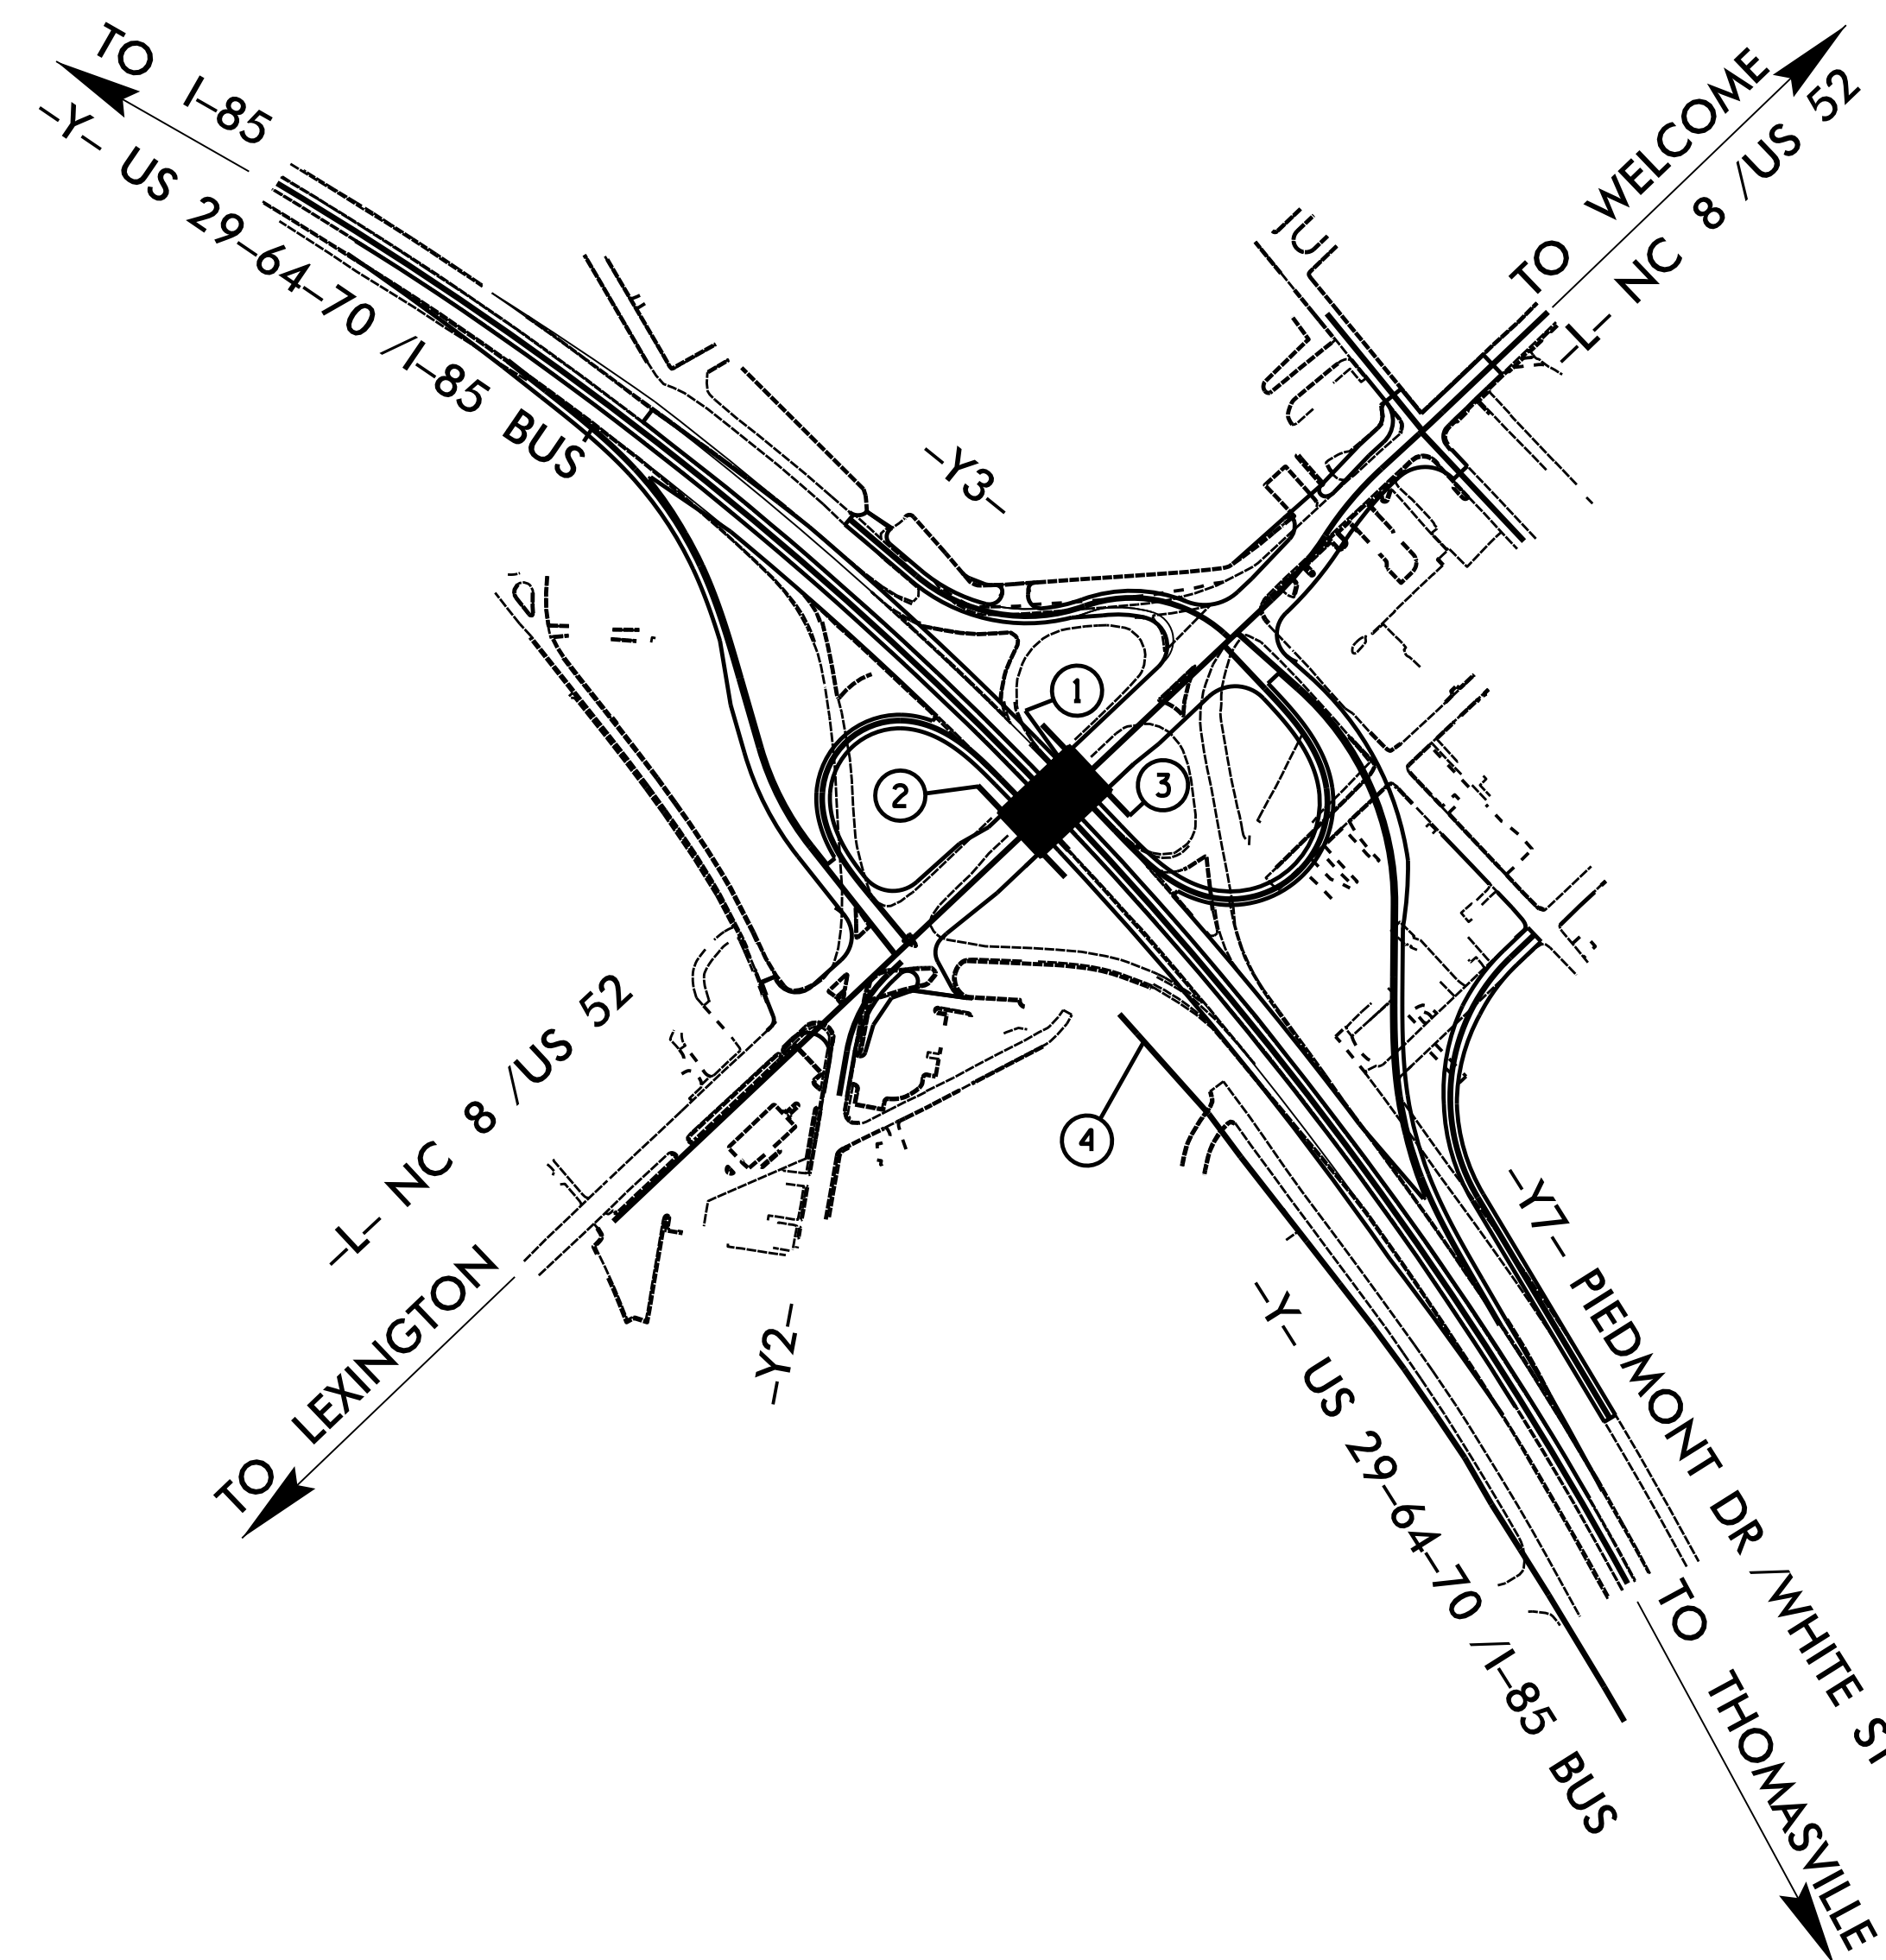


INDEX			
STR. NO.	STATION	DESCRIPTION	SHEET NUMBERS
①	13+41.72 -L-	BRIDGE OVER US 64 ON SR 1162 BETWEEN SR 1318 AND SR 1168	S-1 THROUGH S-43
②	24+39.00 -Y- TO 26+37.38 -Y-	MSE RETAINING WALL 1	W-1 THROUGH W-5
③	24+42.00 -Y- TO 26+35.67 -Y-	MSE RETAINING WALL 2	W-1 THROUGH W-5
④	29+06.92 -Y- TO 39+03.27 -Y-	SOUND BARRIER WALL 1	W-6 THROUGH W-8

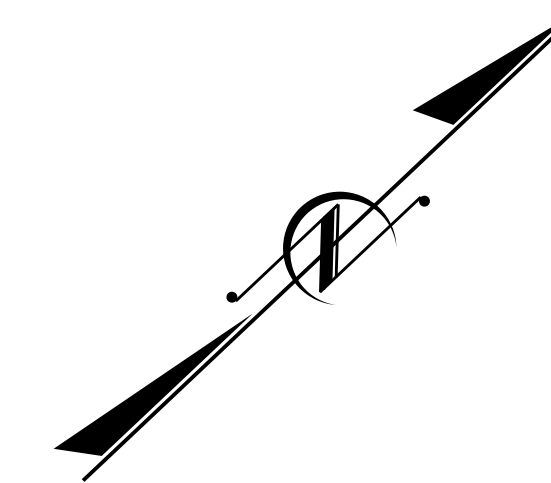

PROJECT NO. B-3159
DAVIDSON COUNTY
 STATION: -

STATE OF NORTH CAROLINA DEPARTMENT OF TRANSPORTATION RALEIGH					
INDEX SHEET					
REVISIONS					SHEET NO.
NO.	BY:	DATE:	NO.	BY:	DATE:
1			3		
2			4		
					TOTAL SHEETS

DRAWN BY : D.A. DAVENPORT DATE : 7/8/15
 CHECKED BY : R.P. PATEL DATE : 8/4/15