




PLAN OF EXPANSION JOINT SEAL - LEFT SIDE

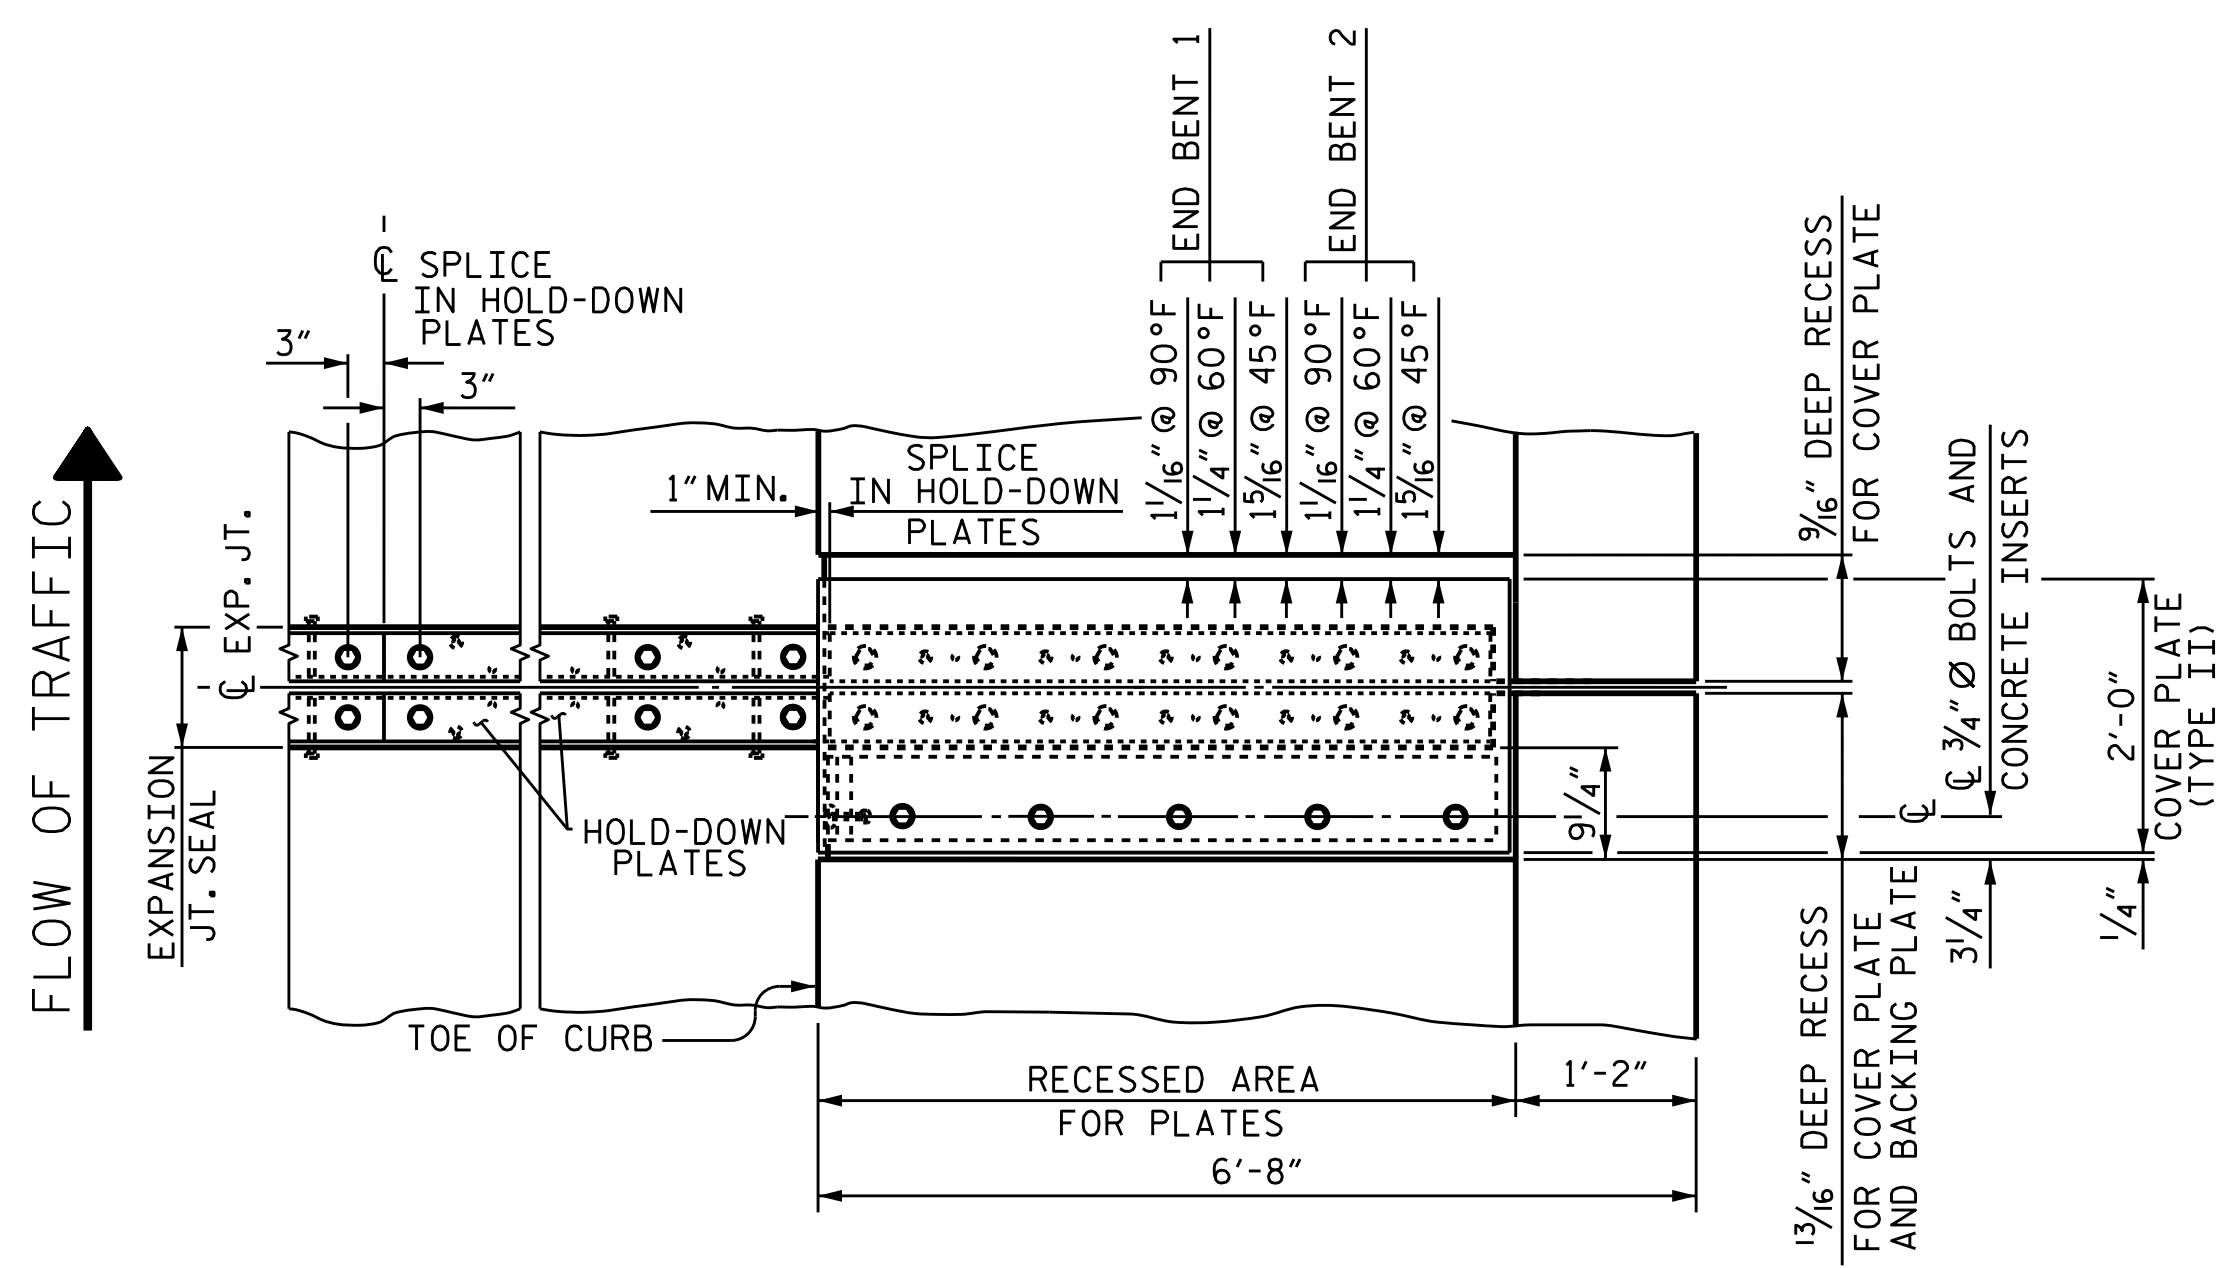

PLAN OF EXPANSION JOINT SEAL - RIGHT SIDE

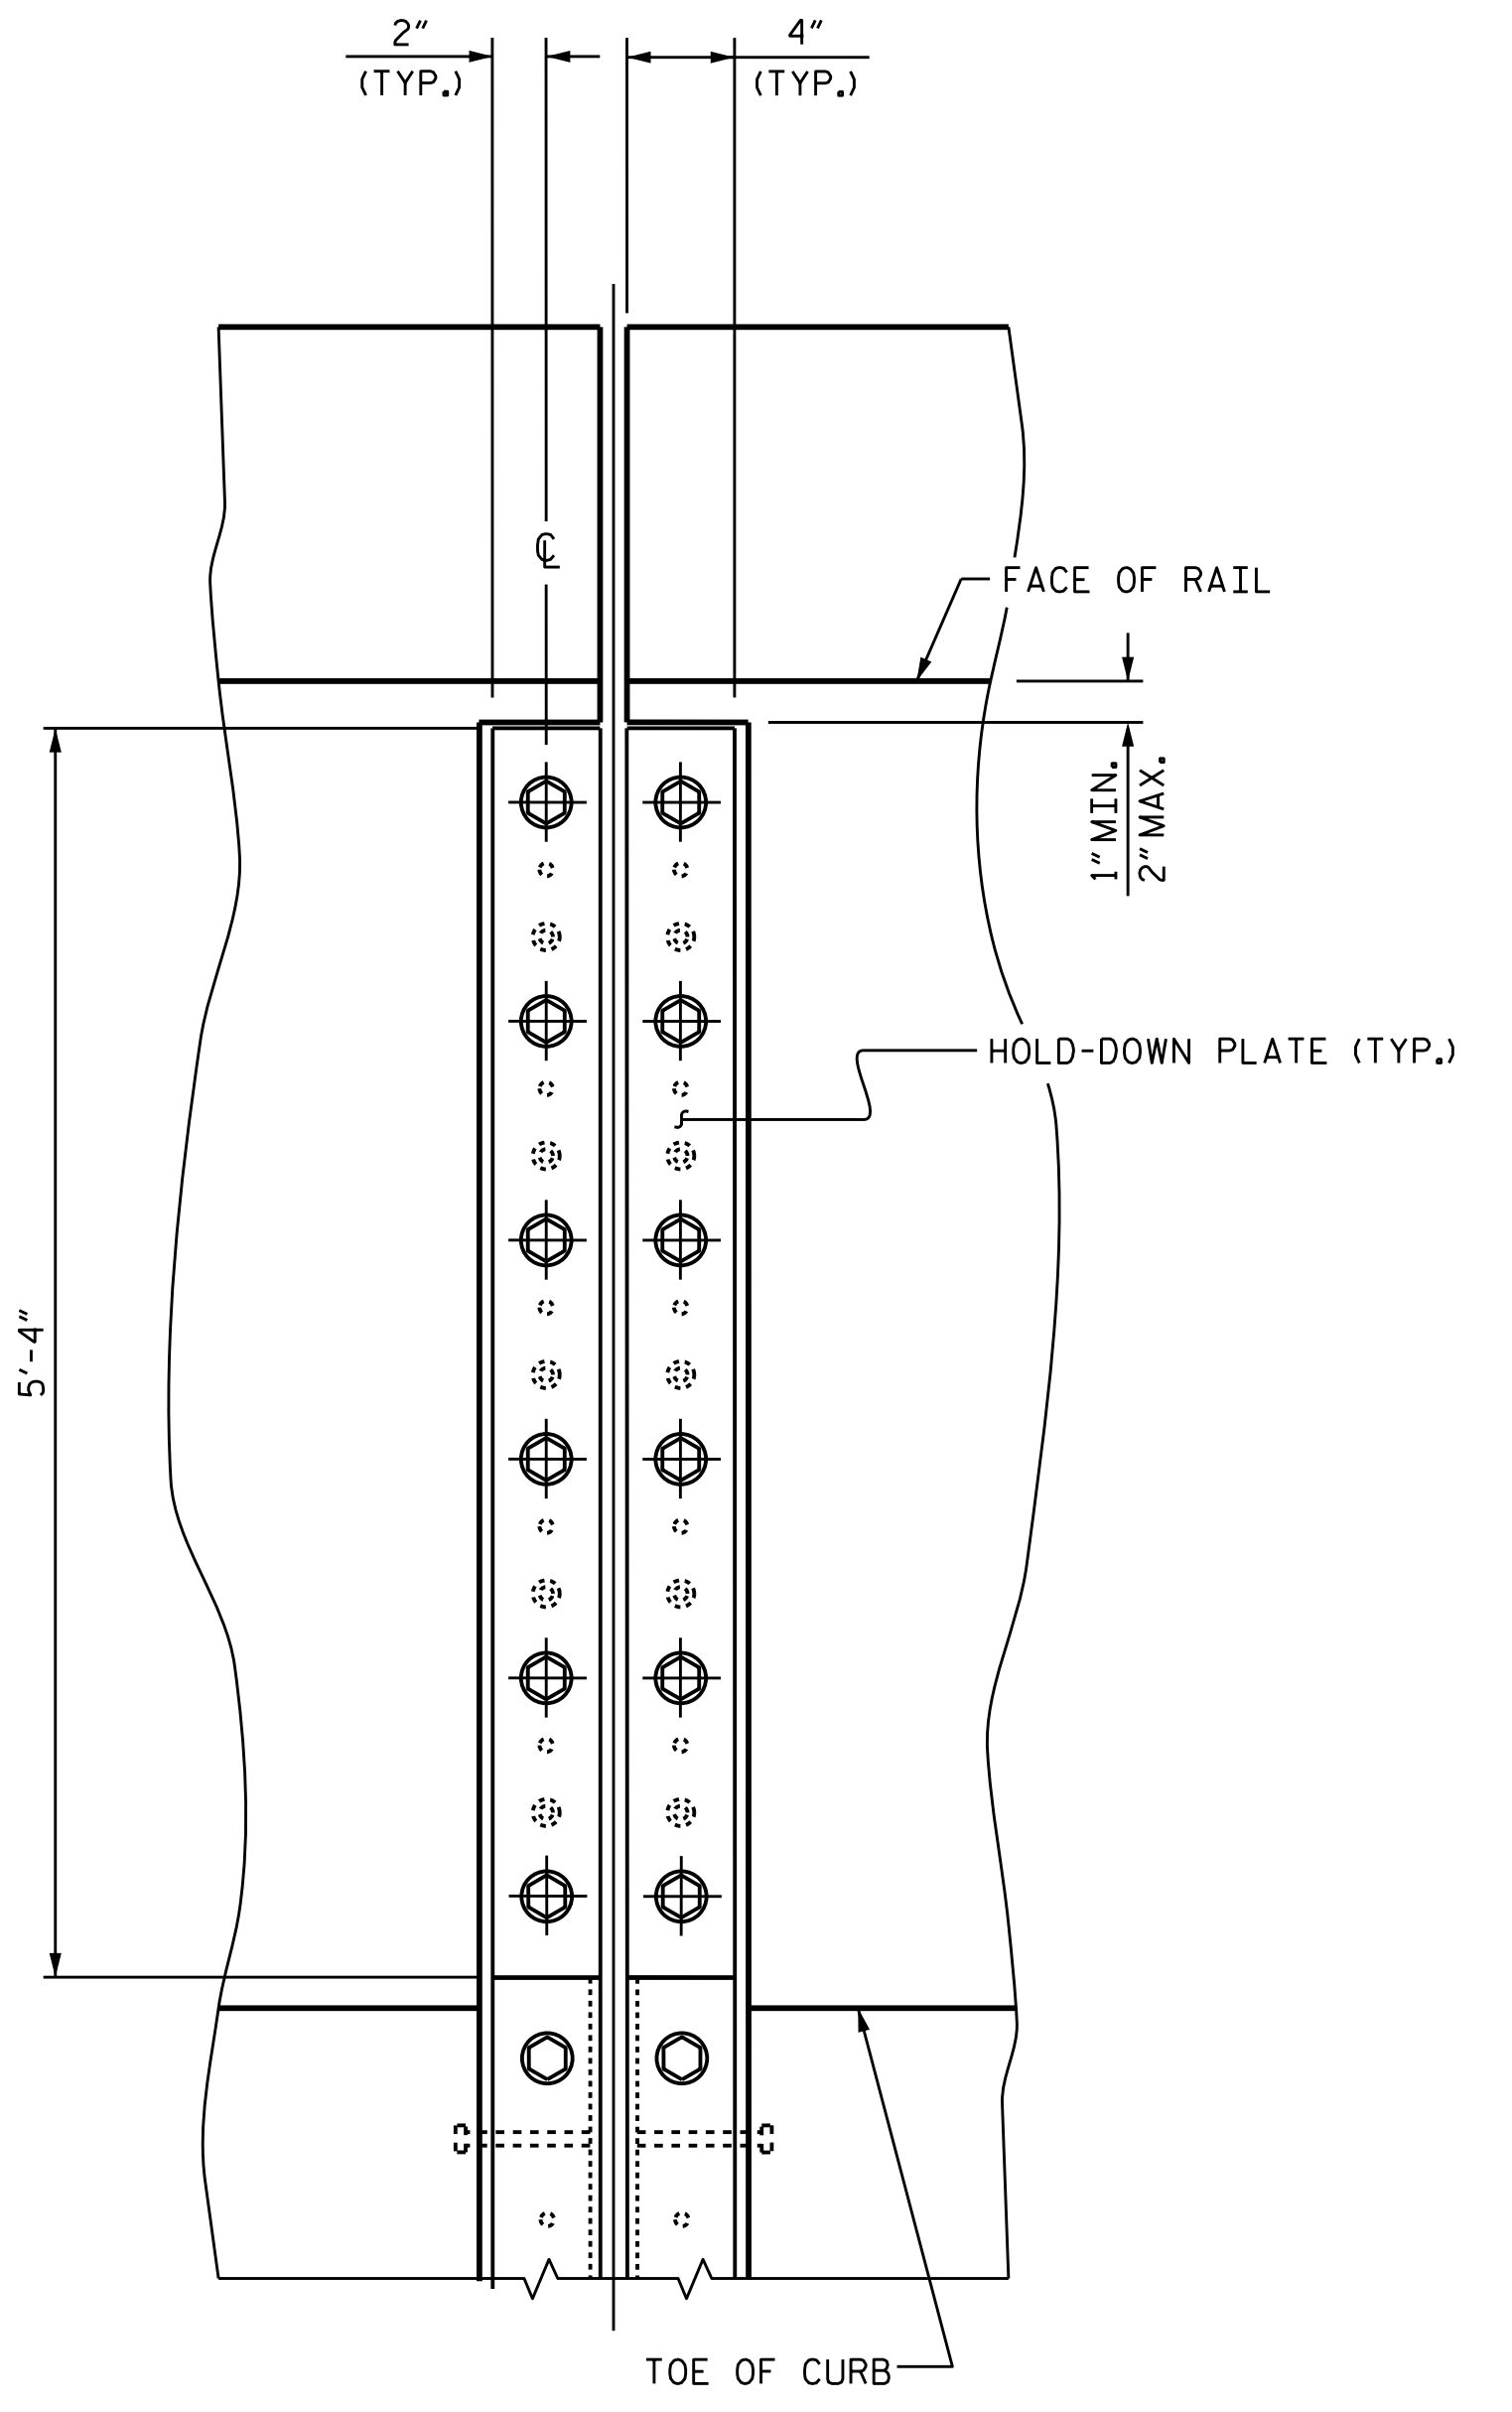


SECTION A - A

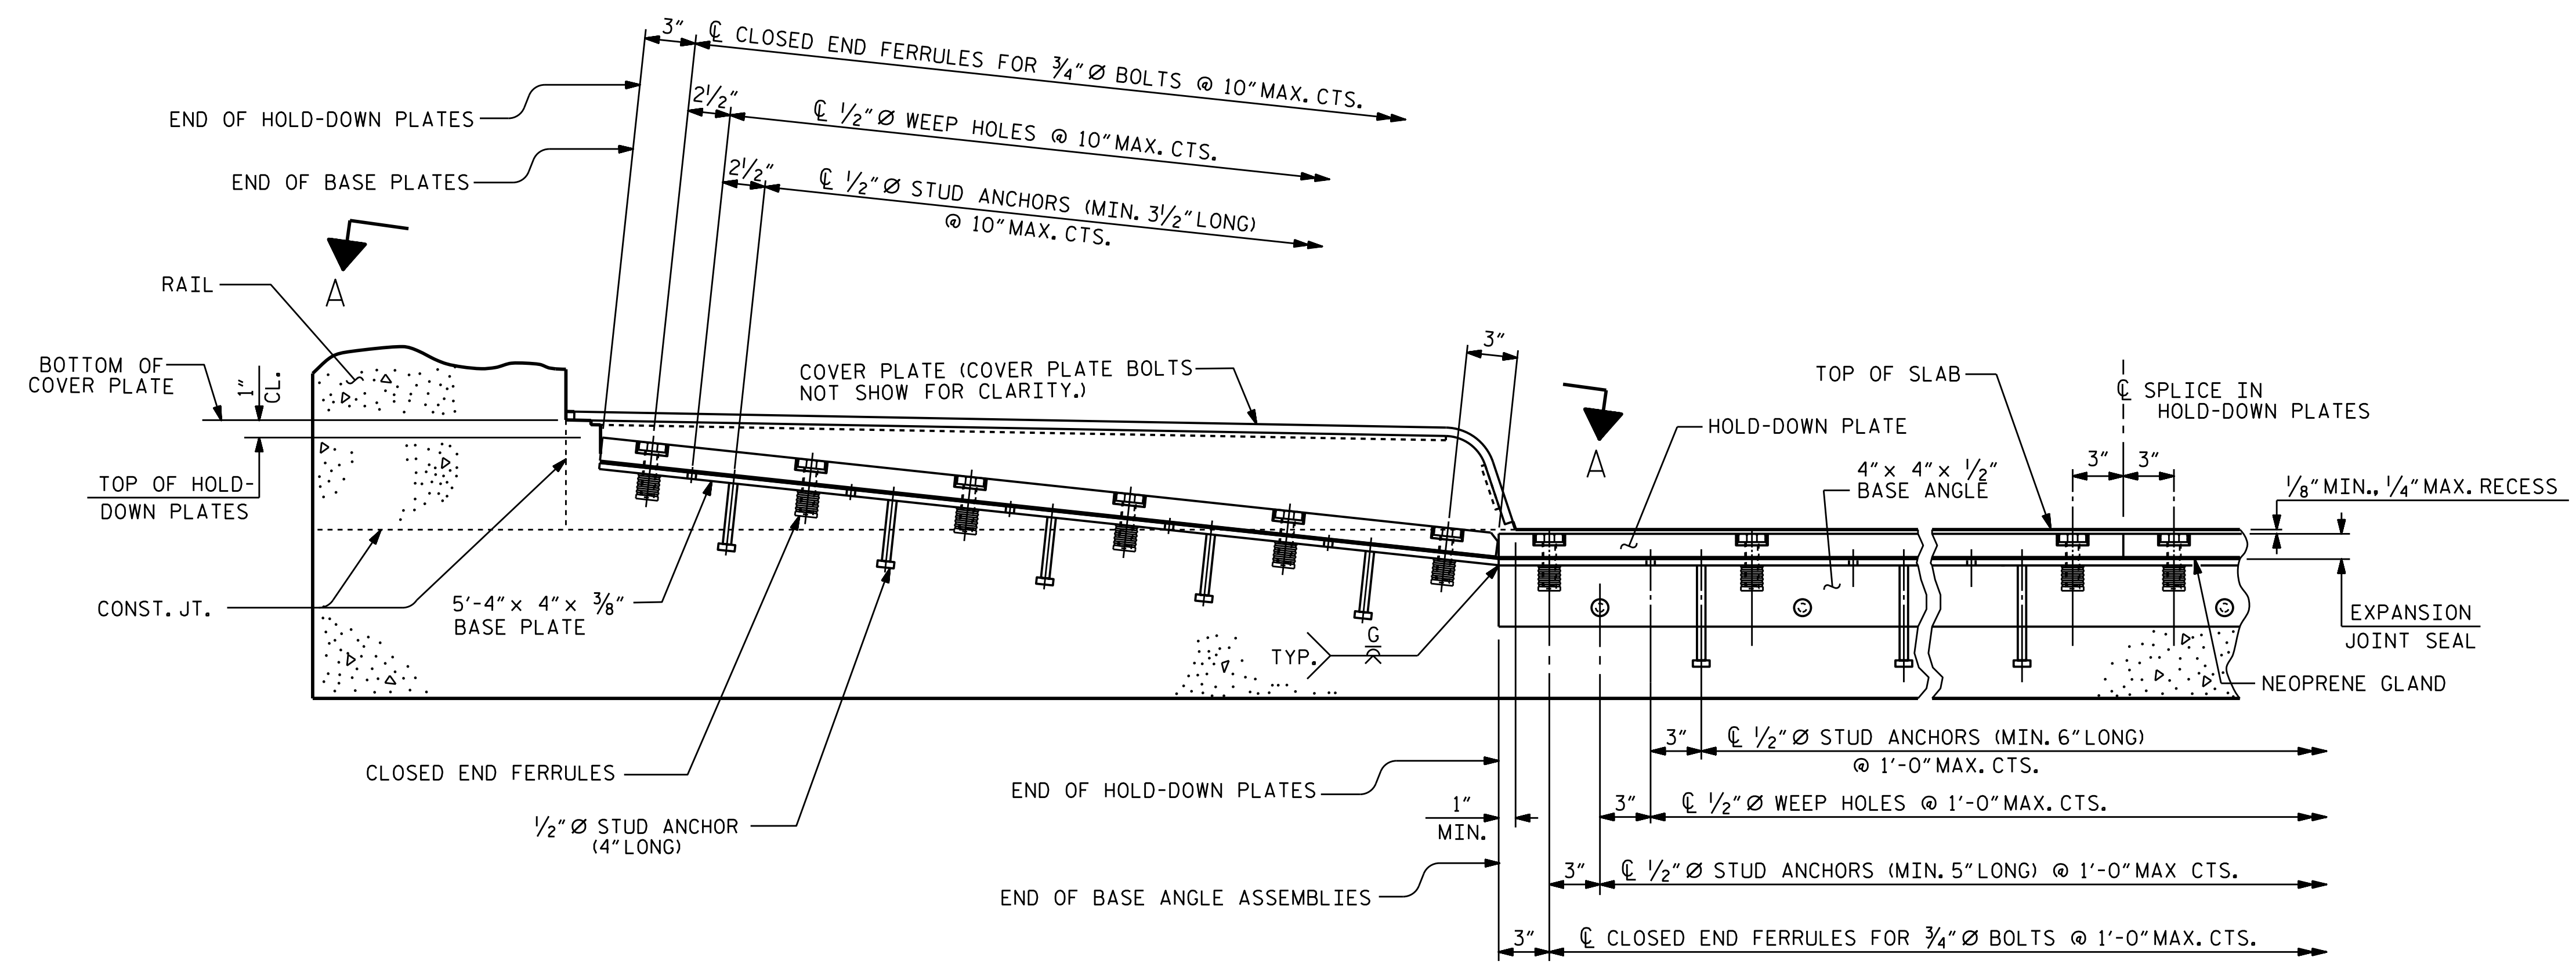

SECTION THROUGH SIDEWALK NORMAL TO JOINT

PROJECT NO. B-3159
DAVIDSON COUNTY
 STATION: 13+41.72 -L-
 SHEET 2 OF 3

STATE OF NORTH CAROLINA
 DEPARTMENT OF TRANSPORTATION
 RALEIGH
 STANDARD
 EXPANSION JOINT
 SEAL DETAILS
 FOR SIDEWALK

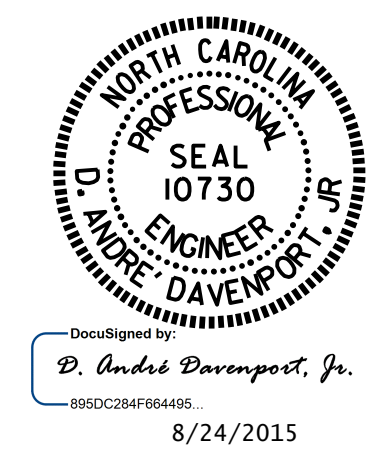

ASSEMBLED BY : R.L. CHESSON	DATE : 06/05/2014	DESIGN ENGINEER OF RECORD: R.L. CHESSON DATE : 6/10/15
CHECKED BY : J.D. HAWK	DATE : 02/12/2015	
DRAWN BY : REK 10/87	REV. 2/6/97 EEM/RGW	
CHECKED BY : CRK 1/88	REV. 5/1/06 TLA/GM	
	REV. 10/1/11 MAA/GM	

REVISIONS						SHEET NO.
NO.	BY:	DATE:	NO.	BY:	DATE:	S-23
1			3			TOTAL SHEETS 43
2			4			