


PLAN

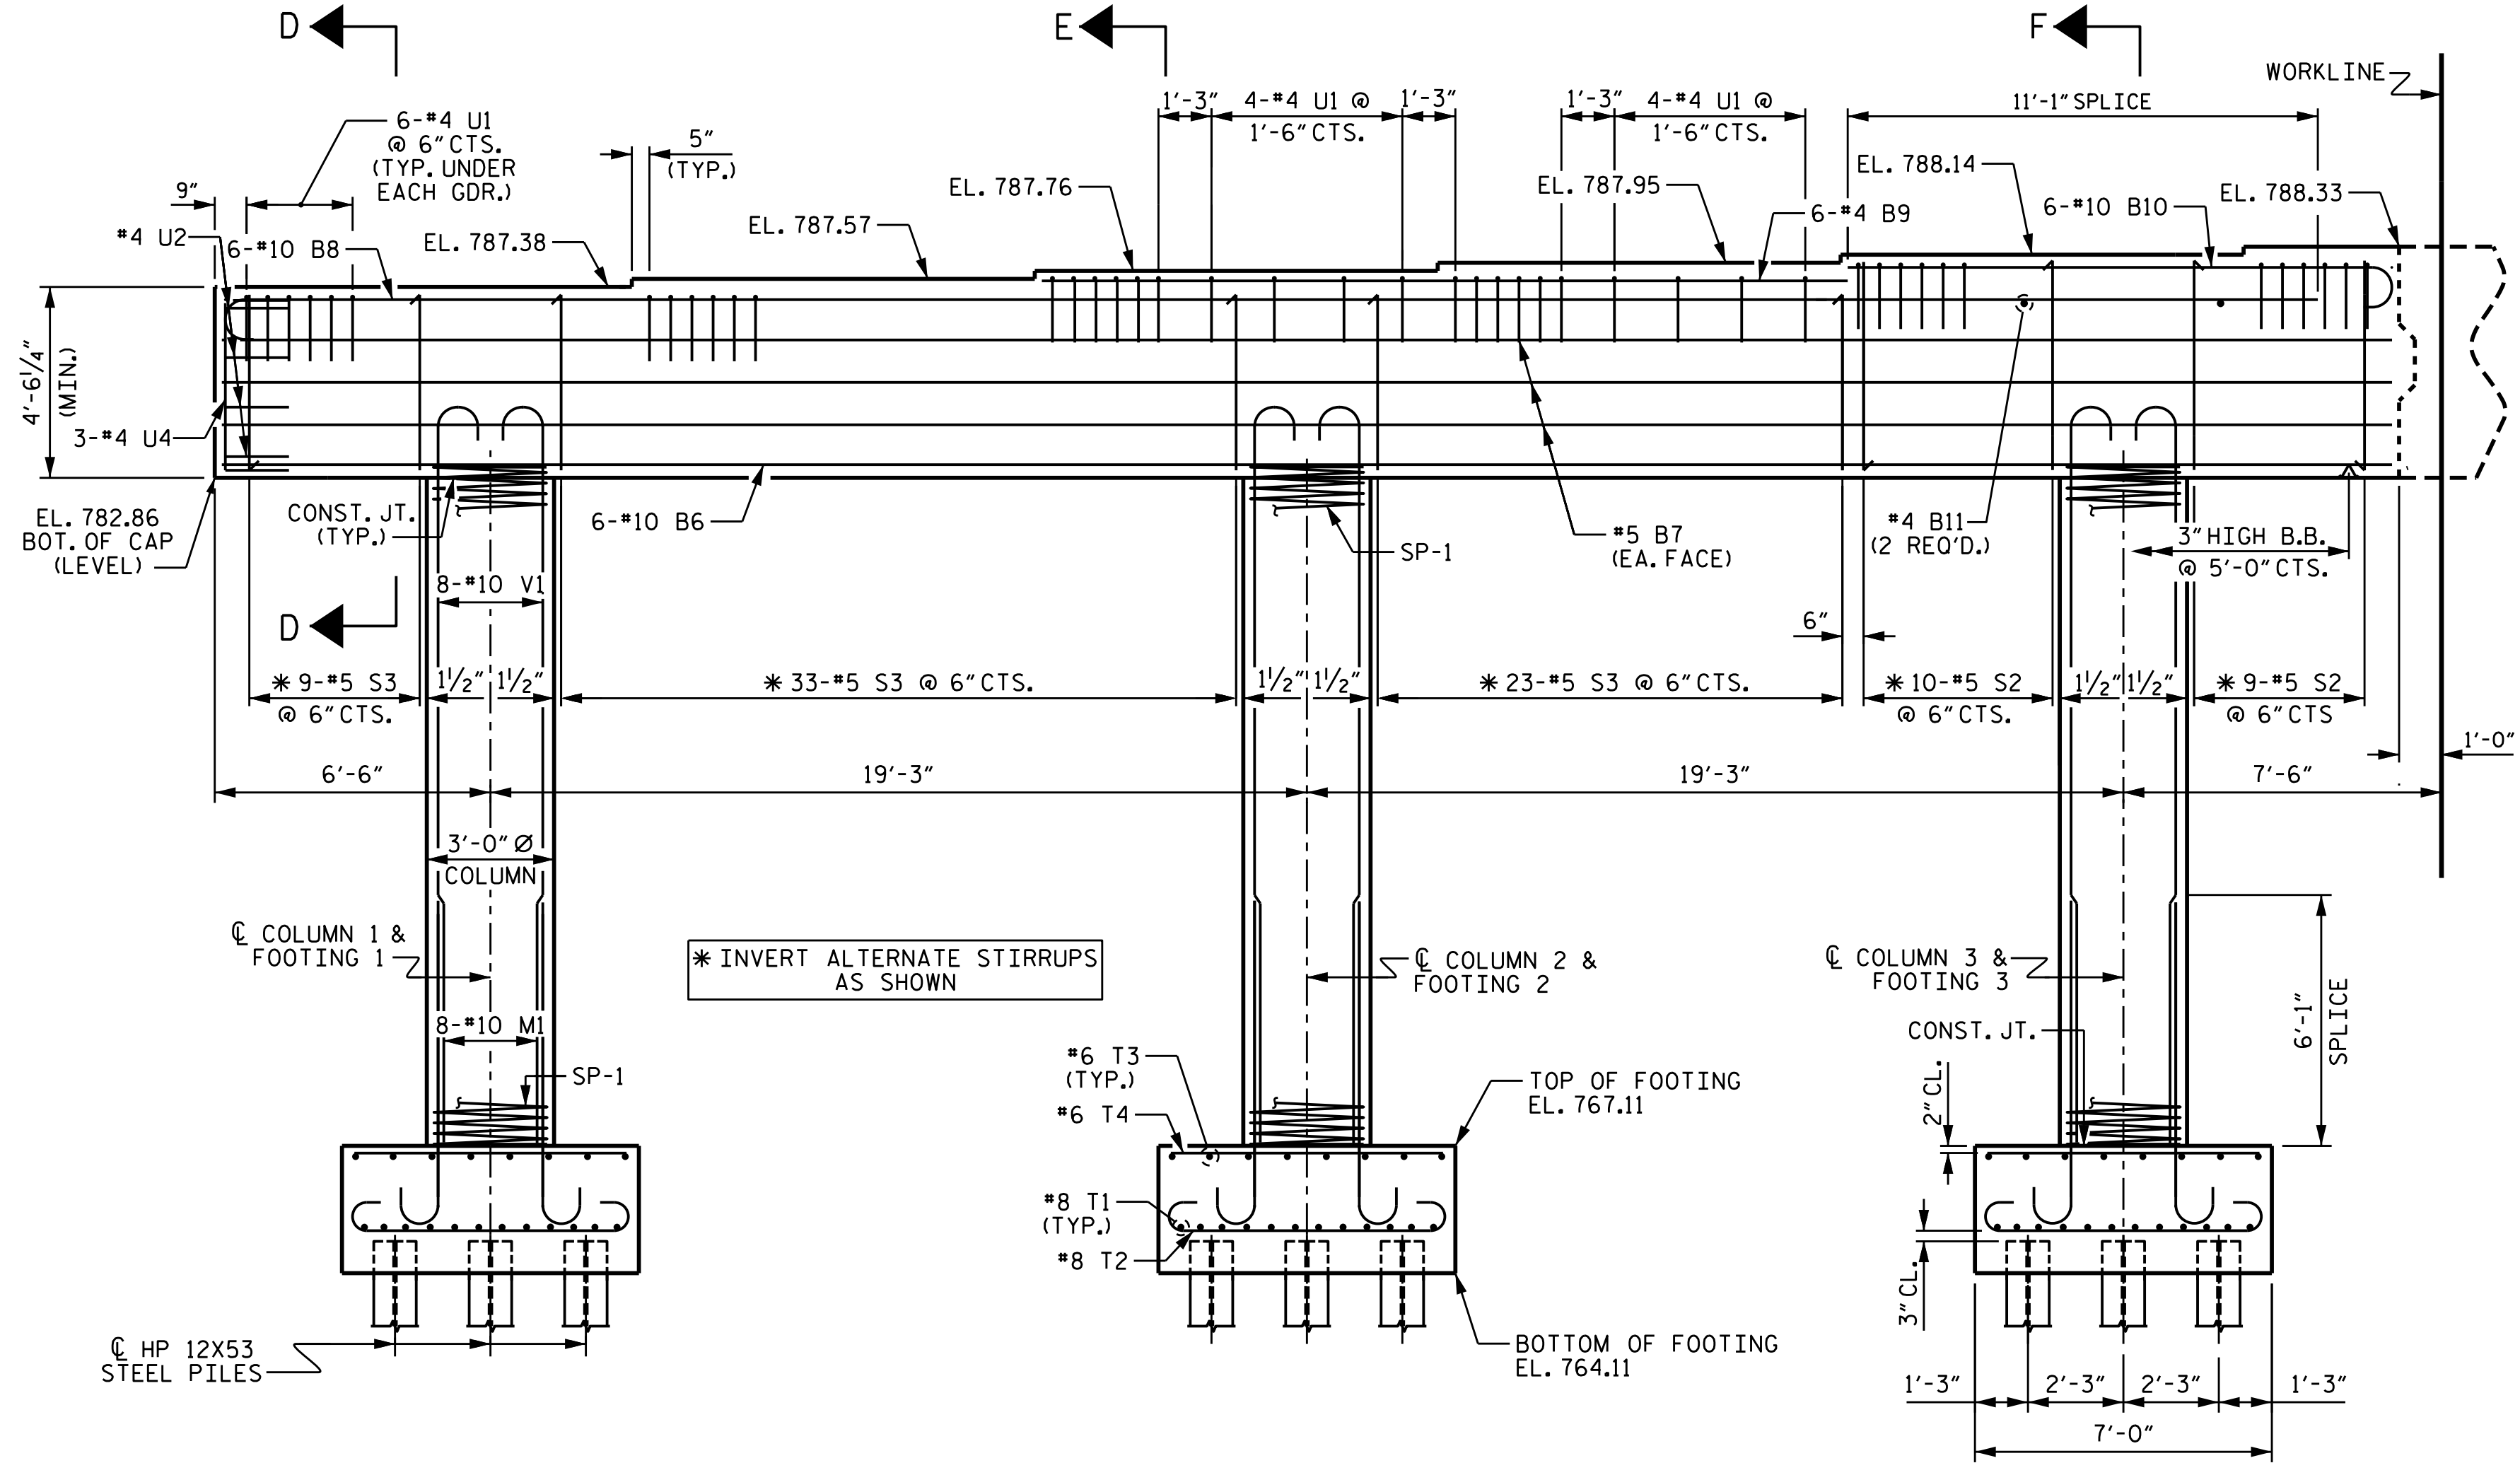


ELEVATION

REINFORCING STEEL, DIMENSIONS AND DETAILS ARE TYPICAL FOR EACH COLUMN AND FOOTING

NOTES


STIRRUPS AND "U" BARS IN CAP MAY BE SHIFTED AS NECESSARY TO CLEAR ANCHOR BOLTS.
 HOOKS ON V1 BARS MAY BE TURNED AS NECESSARY FOR PLACING REINFORCING STEEL.
 FOR PILE SPLICE DETAILS, SEE END BENT 1 SHEET 4 OF 4.

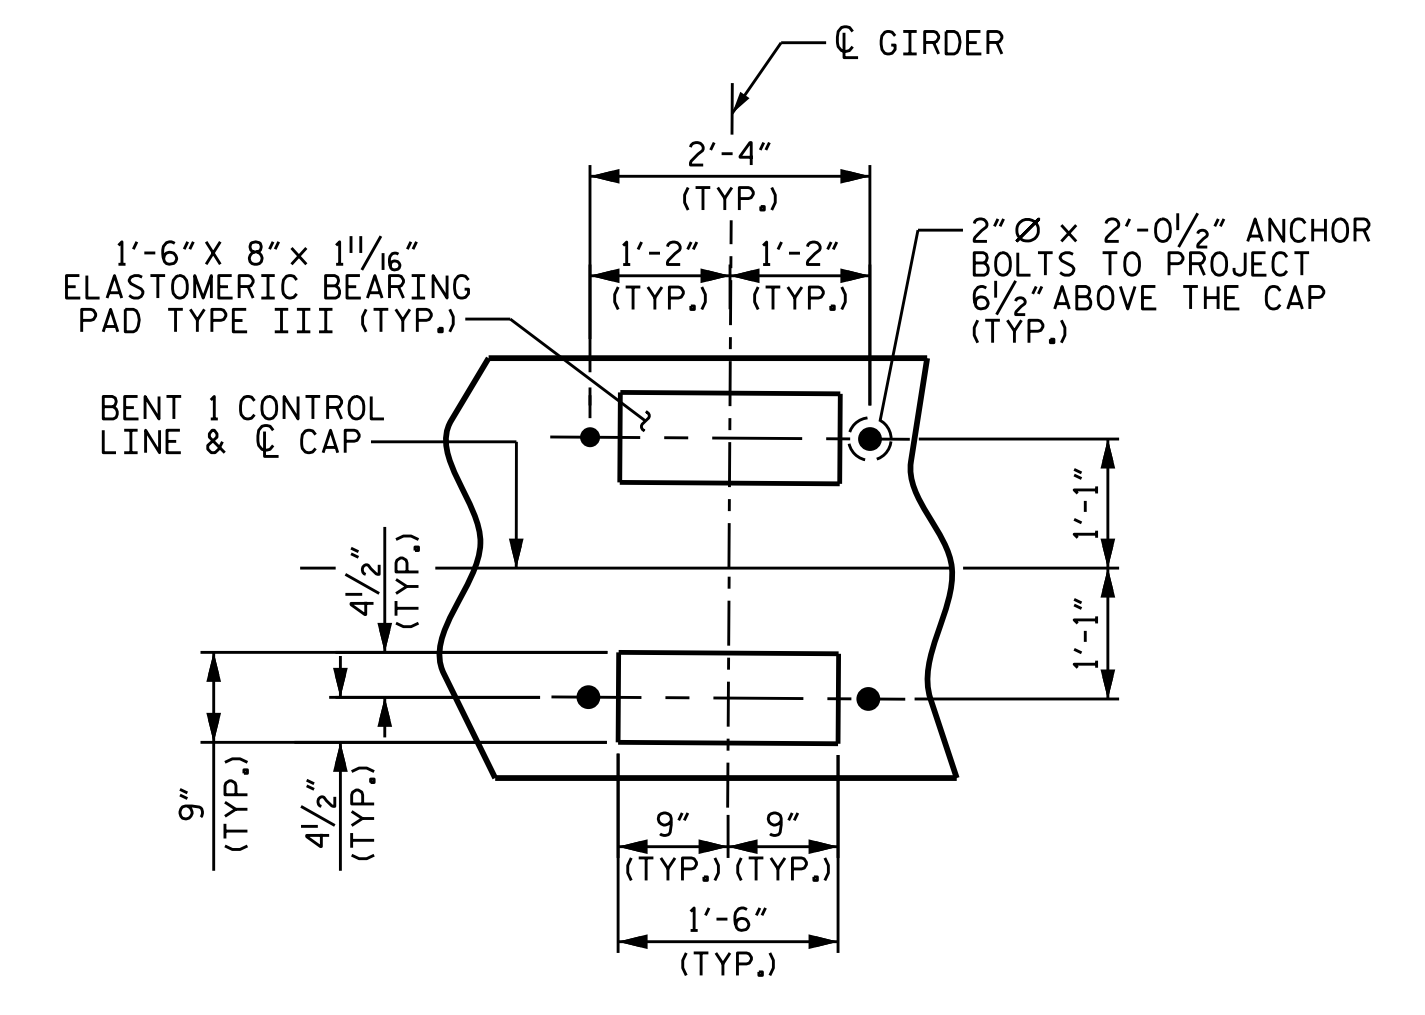

DETAIL "A"
(TYP. EACH GIRDER)

PROJECT NO. B-3159
DAVIDSON COUNTY
 STATION: 13+41.72 -L-
 SHEET 2 OF 4

STATE OF NORTH CAROLINA
 DEPARTMENT OF TRANSPORTATION
 RALEIGH
 SUBSTRUCTURE
 BENT 1
 STAGE II

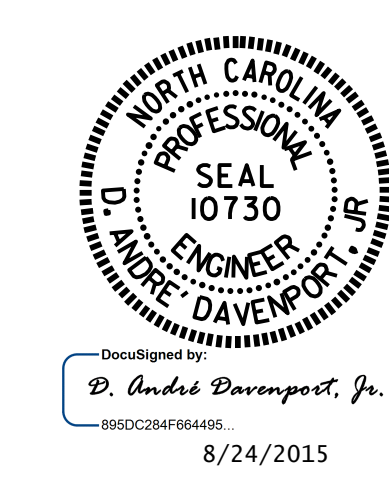

DRAWN BY : J. K. BOWLES DATE : 6/1/15
 CHECKED BY : N. D'AIUTO DATE : 6/2/15
 DESIGN ENGINEER OF RECORD: R. P. PATEL DATE : 6/6/15

REVISIONS						SHEET NO.
NO.	BY:	DATE:	NO.	BY:	DATE:	S-32
1			3			TOTAL SHEETS
2			4			43