


STATE OF NORTH CAROLINA  
DIVISION OF HIGHWAYS

**TRANSPORTATION MANAGEMENT PLAN**

**GUILFORD COUNTY**

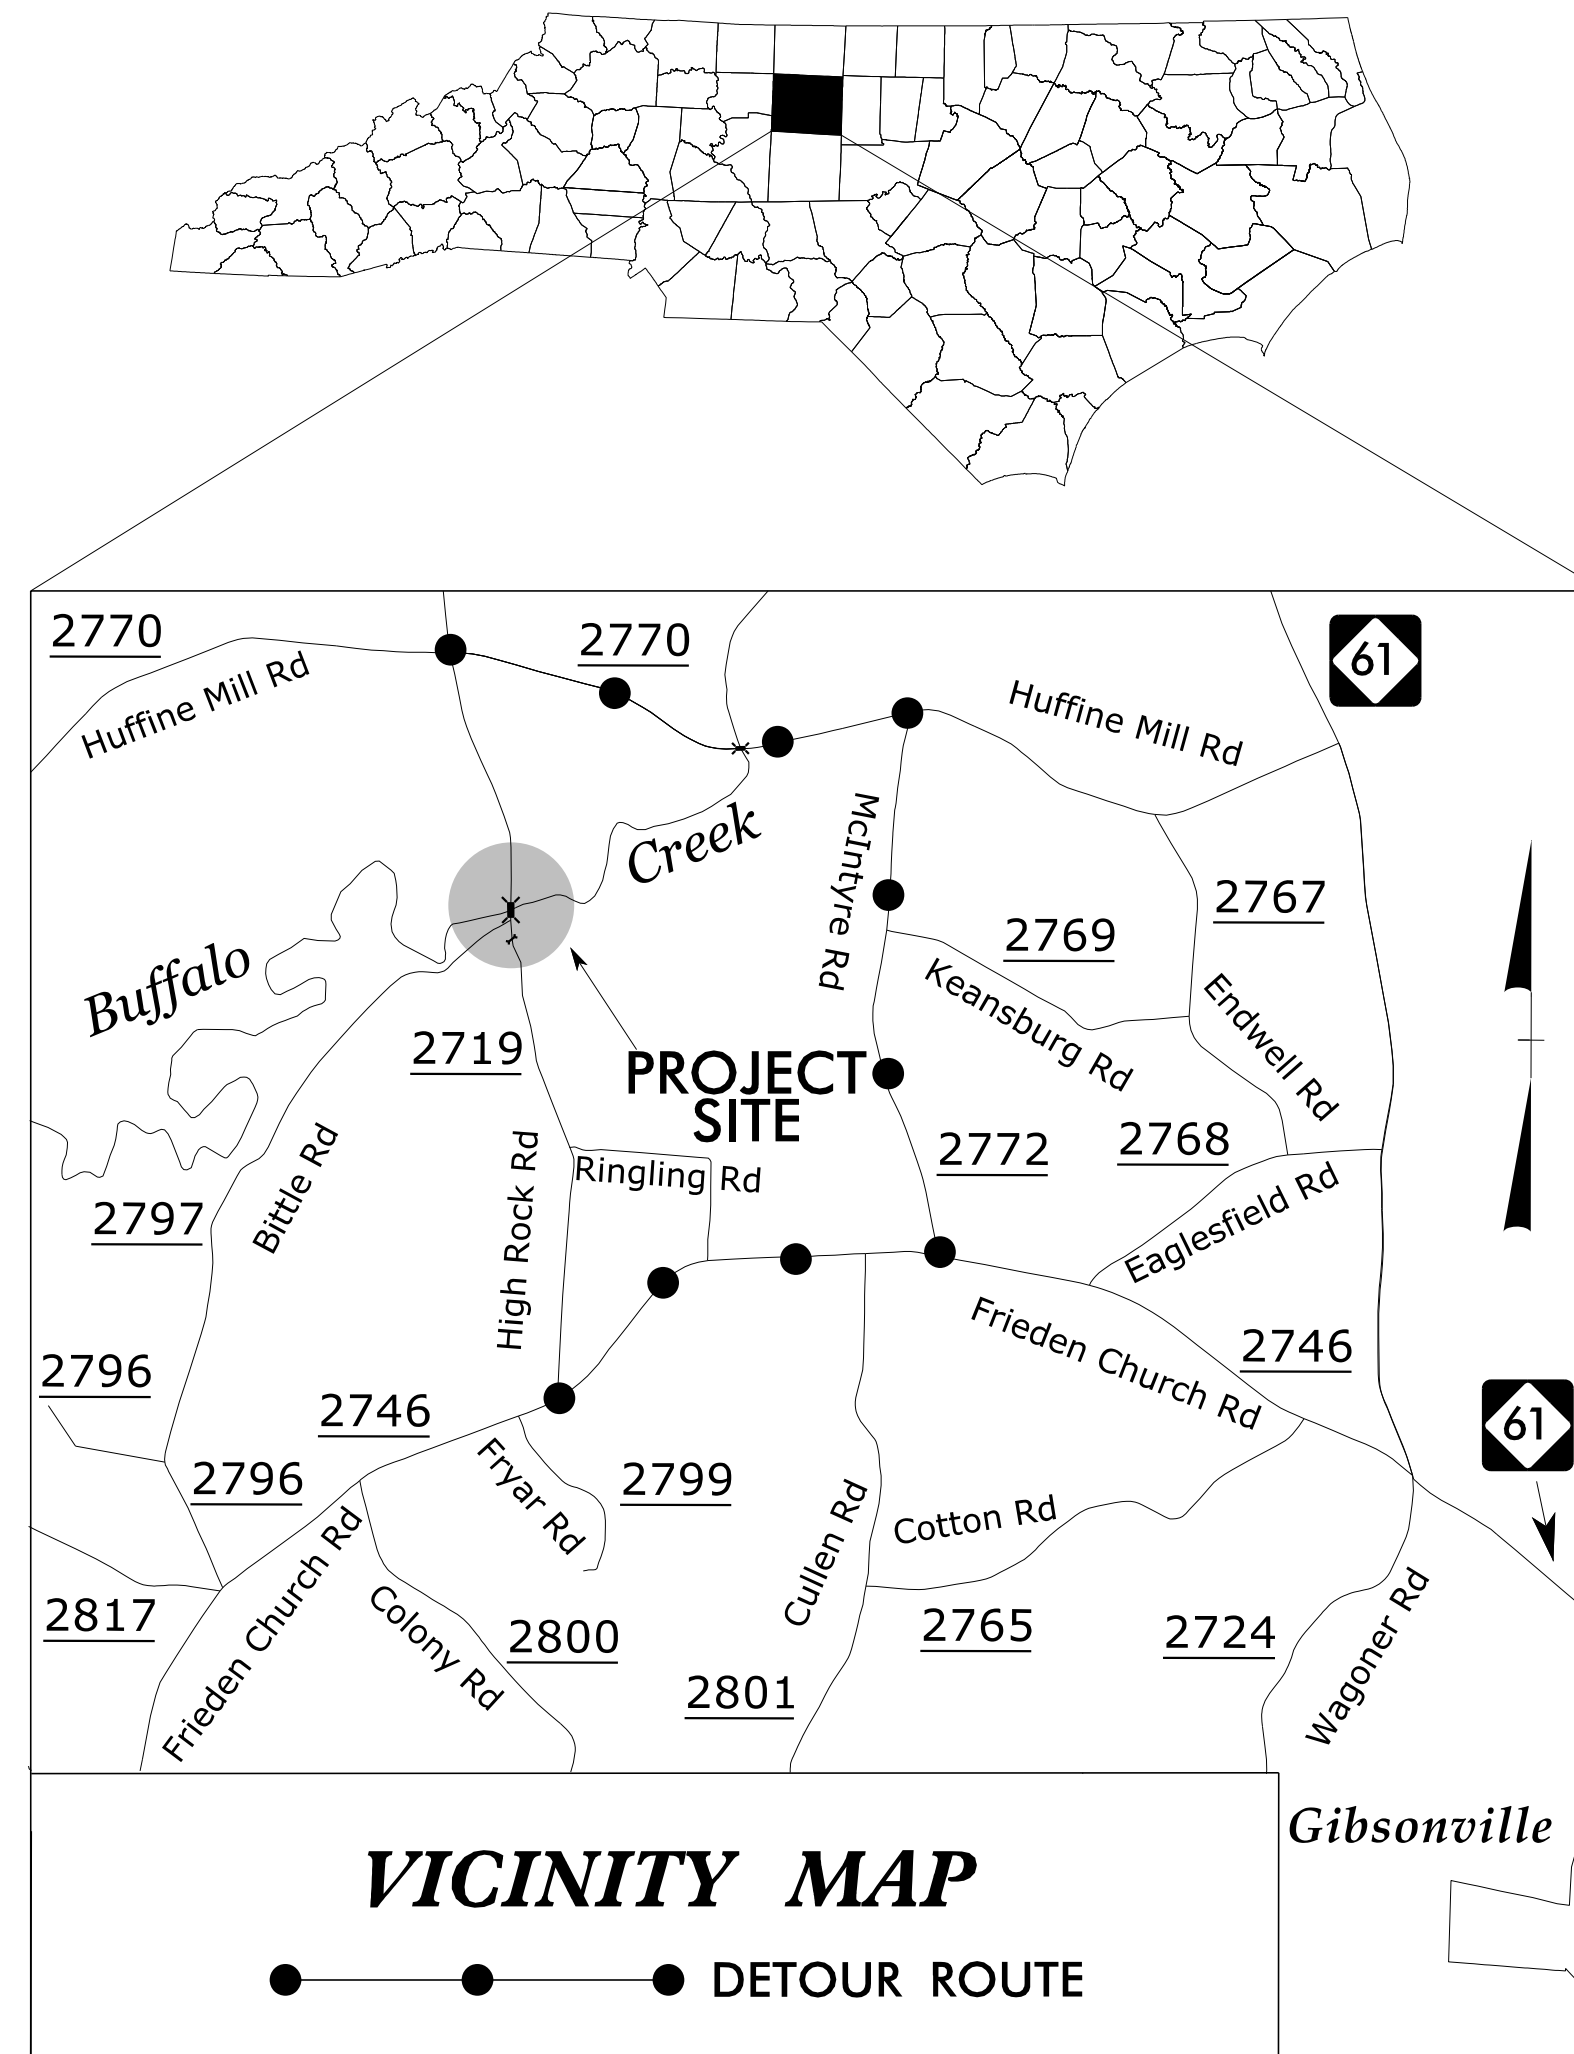

**LOCATION: BRIDGE NO. 193 OVER BUFFALO CREEK ON  
SR 2719 (HIGH ROCK ROAD)**

**TYPE OF WORK: GRADING, DRAINAGE, PAVING, AND STRUCTURE**


<b>INDEX OF SHEETS</b>	
SHEET NO.	TITLE
TMP-01	TITLE SHEET, VICINITY MAP, AND INDEX OF SHEETS
TMP-01A	LIST OF APPLICABLE ROADWAY STANDARD DRAWINGS AND LEGEND
TMP-01B	TRANSPORTATION OPERATIONS PLAN: (MANAGEMENT STRATEGIES, GENERAL NOTES, LOCAL NOTES, AND PHASING)
TMP-02	SPECIAL SIGN DESIGN
TMP-03	OFF-SITE DETOUR
TMP-04	ROAD CLOSURE

SHEET NO.  
TMP-01

**B-4959**

**TIP PROJECT:**

7/7/2015  
R:\TIP\Projects-B\B4959\TrafficControl\TCP\B-4959\_TC\_TMP.dgn  
User:ahayes76

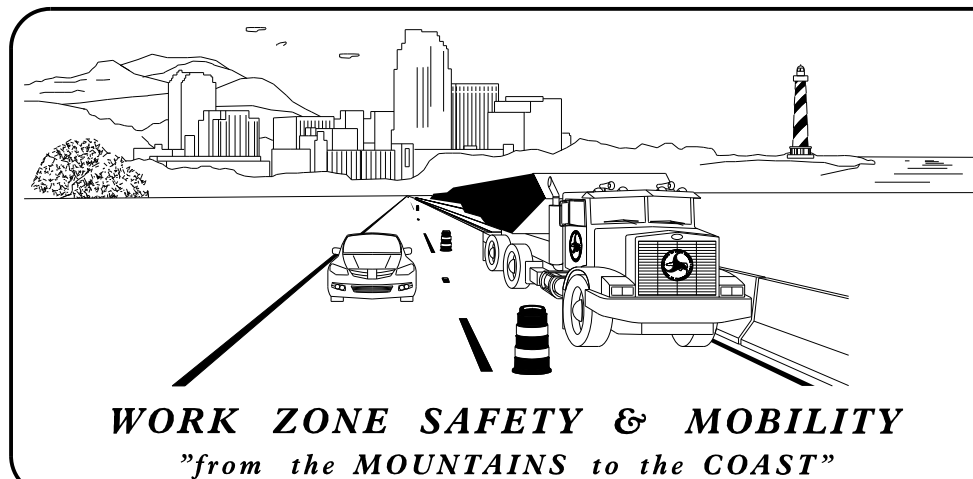

**N.C.D.O.T. WORK ZONE TRAFFIC CONTROL**  
1561 MAIL SERVICE CENTER (MSC) RALEIGH, NC 27699-1561  
750 N. GREENFIELD PARKWAY, GARNER, NC 27529 (DELIVERY)  
PHONE: (919) 773-2800 FAX: (919) 771-2745

J. S. BOURNE, P.E. — STATE TRAFFIC MANAGEMENT ENGINEER  
D. W. BISSETTE, P.E. — TRAFFIC CONTROL PROJECT ENGINEER  
MIKE STEELMAN — TRAFFIC CONTROL PROJECT DESIGN ENGINEER  
D. A. HAYES, E.I. — TRAFFIC CONTROL DESIGN ENGINEER



APPROVED: *David Bissette*  
DATE: 7/7/2015

SEAL