


### INPUT PAGE 2 ASSIGNMENT PROGRAMMING DETAIL FOR ALTERNATE PHASING - LOOP 5A

(program controller as shown below)

- NOTES: 1. THIS PROGRAMMING APPLIES FOR INPUT PAGE 2 ONLY. INPUT PAGE 1 WILL USE STANDARD DEFAULT SETTINGS. THIS PROGRAMMING IS NECESSARY FOR PROPER DETECTOR OPERATION DURING ALTERNATE PHASING OPERATION.
2. THE FIRST TASK THIS PROGRAMMING ACCOMPLISHES IS THE DISABLING OF INPUT #9 (DETECTOR 22) SO THAT A VEHICLE CALL WILL NOT BE PLACED TO PHASE 2 DURING ALTERNATE PHASING OPERATION. THE SECOND TASK THIS PROGRAMMING ACCOMPLISHES IS THAT IT REASSIGNS DETECTOR 55 TO INPUT #17 SO THAT THE DELAY ON LOOP 5A CAN BE REDUCED FROM 15 SECONDS TO 0 SECONDS.


FROM MAIN MENU PRESS '5' (INPUTS), THEN PRESS 'NEXT' TO GET TO INPUT PAGE '2'. PRESS THE '+' KEY UNTIL INPUT 9 IS REACHED.

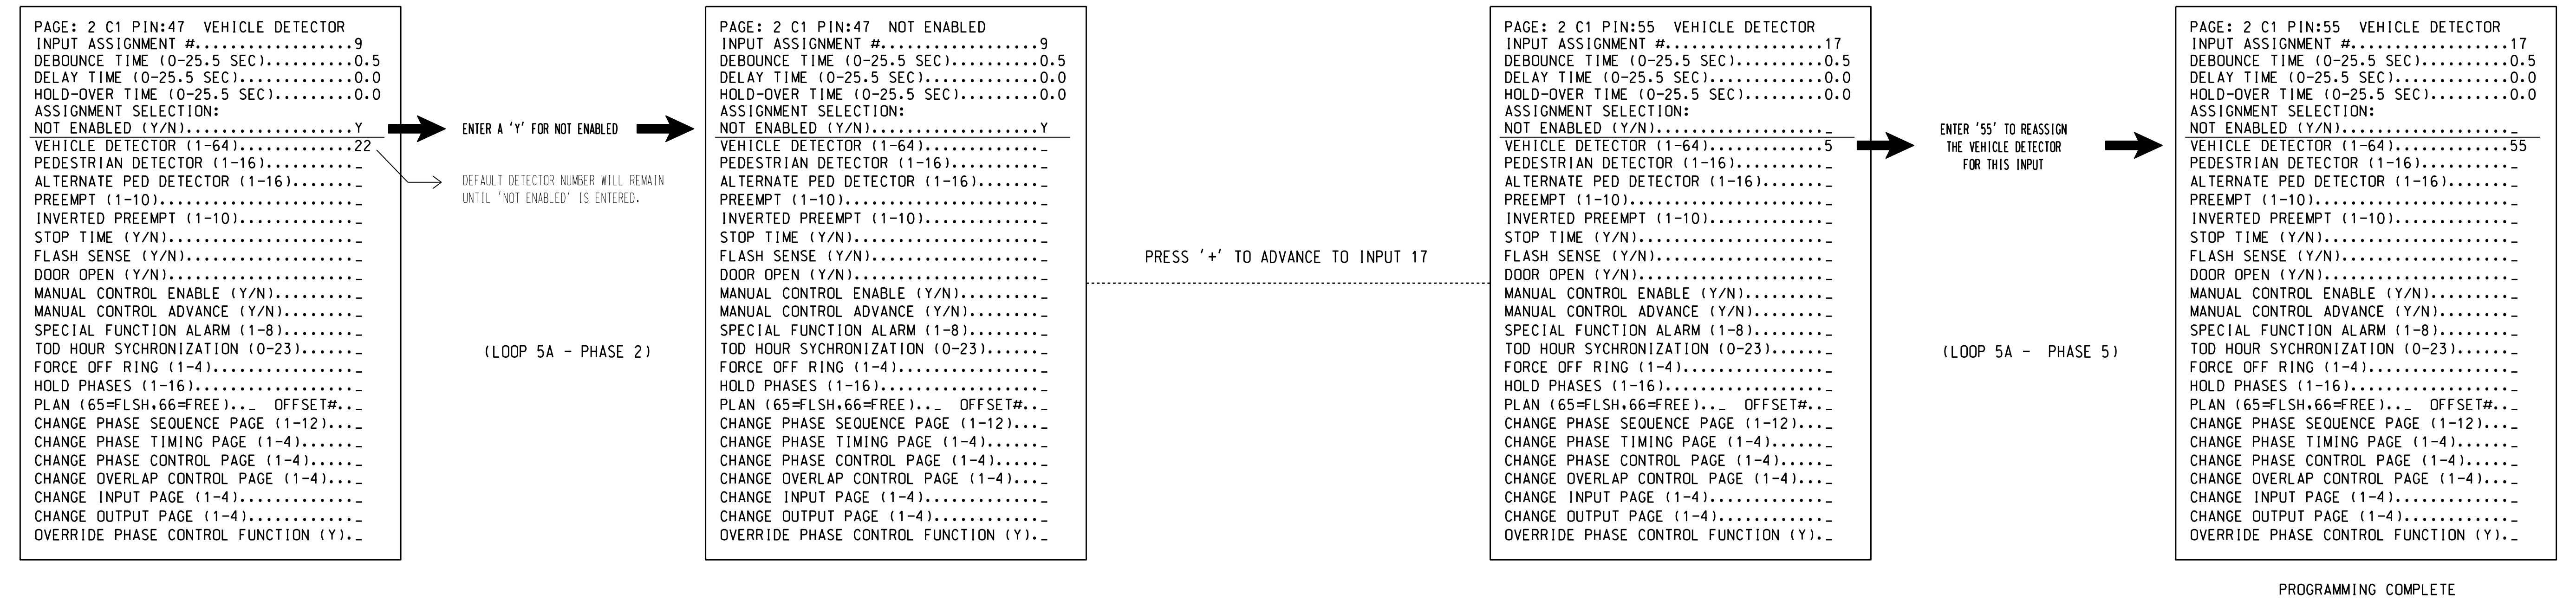

### SPECIAL DETECTOR PROGRAMMING DETAIL - LOOP 5A (ALT.)

(program controller as shown below)



FROM MAIN MENU PRESS '7' (DETECTORS), THEN PRESS '1' FOR VEHICLE DETECTORS. PRESS THE '-' KEY TO GET TO VEHICLE DETECTOR #55.

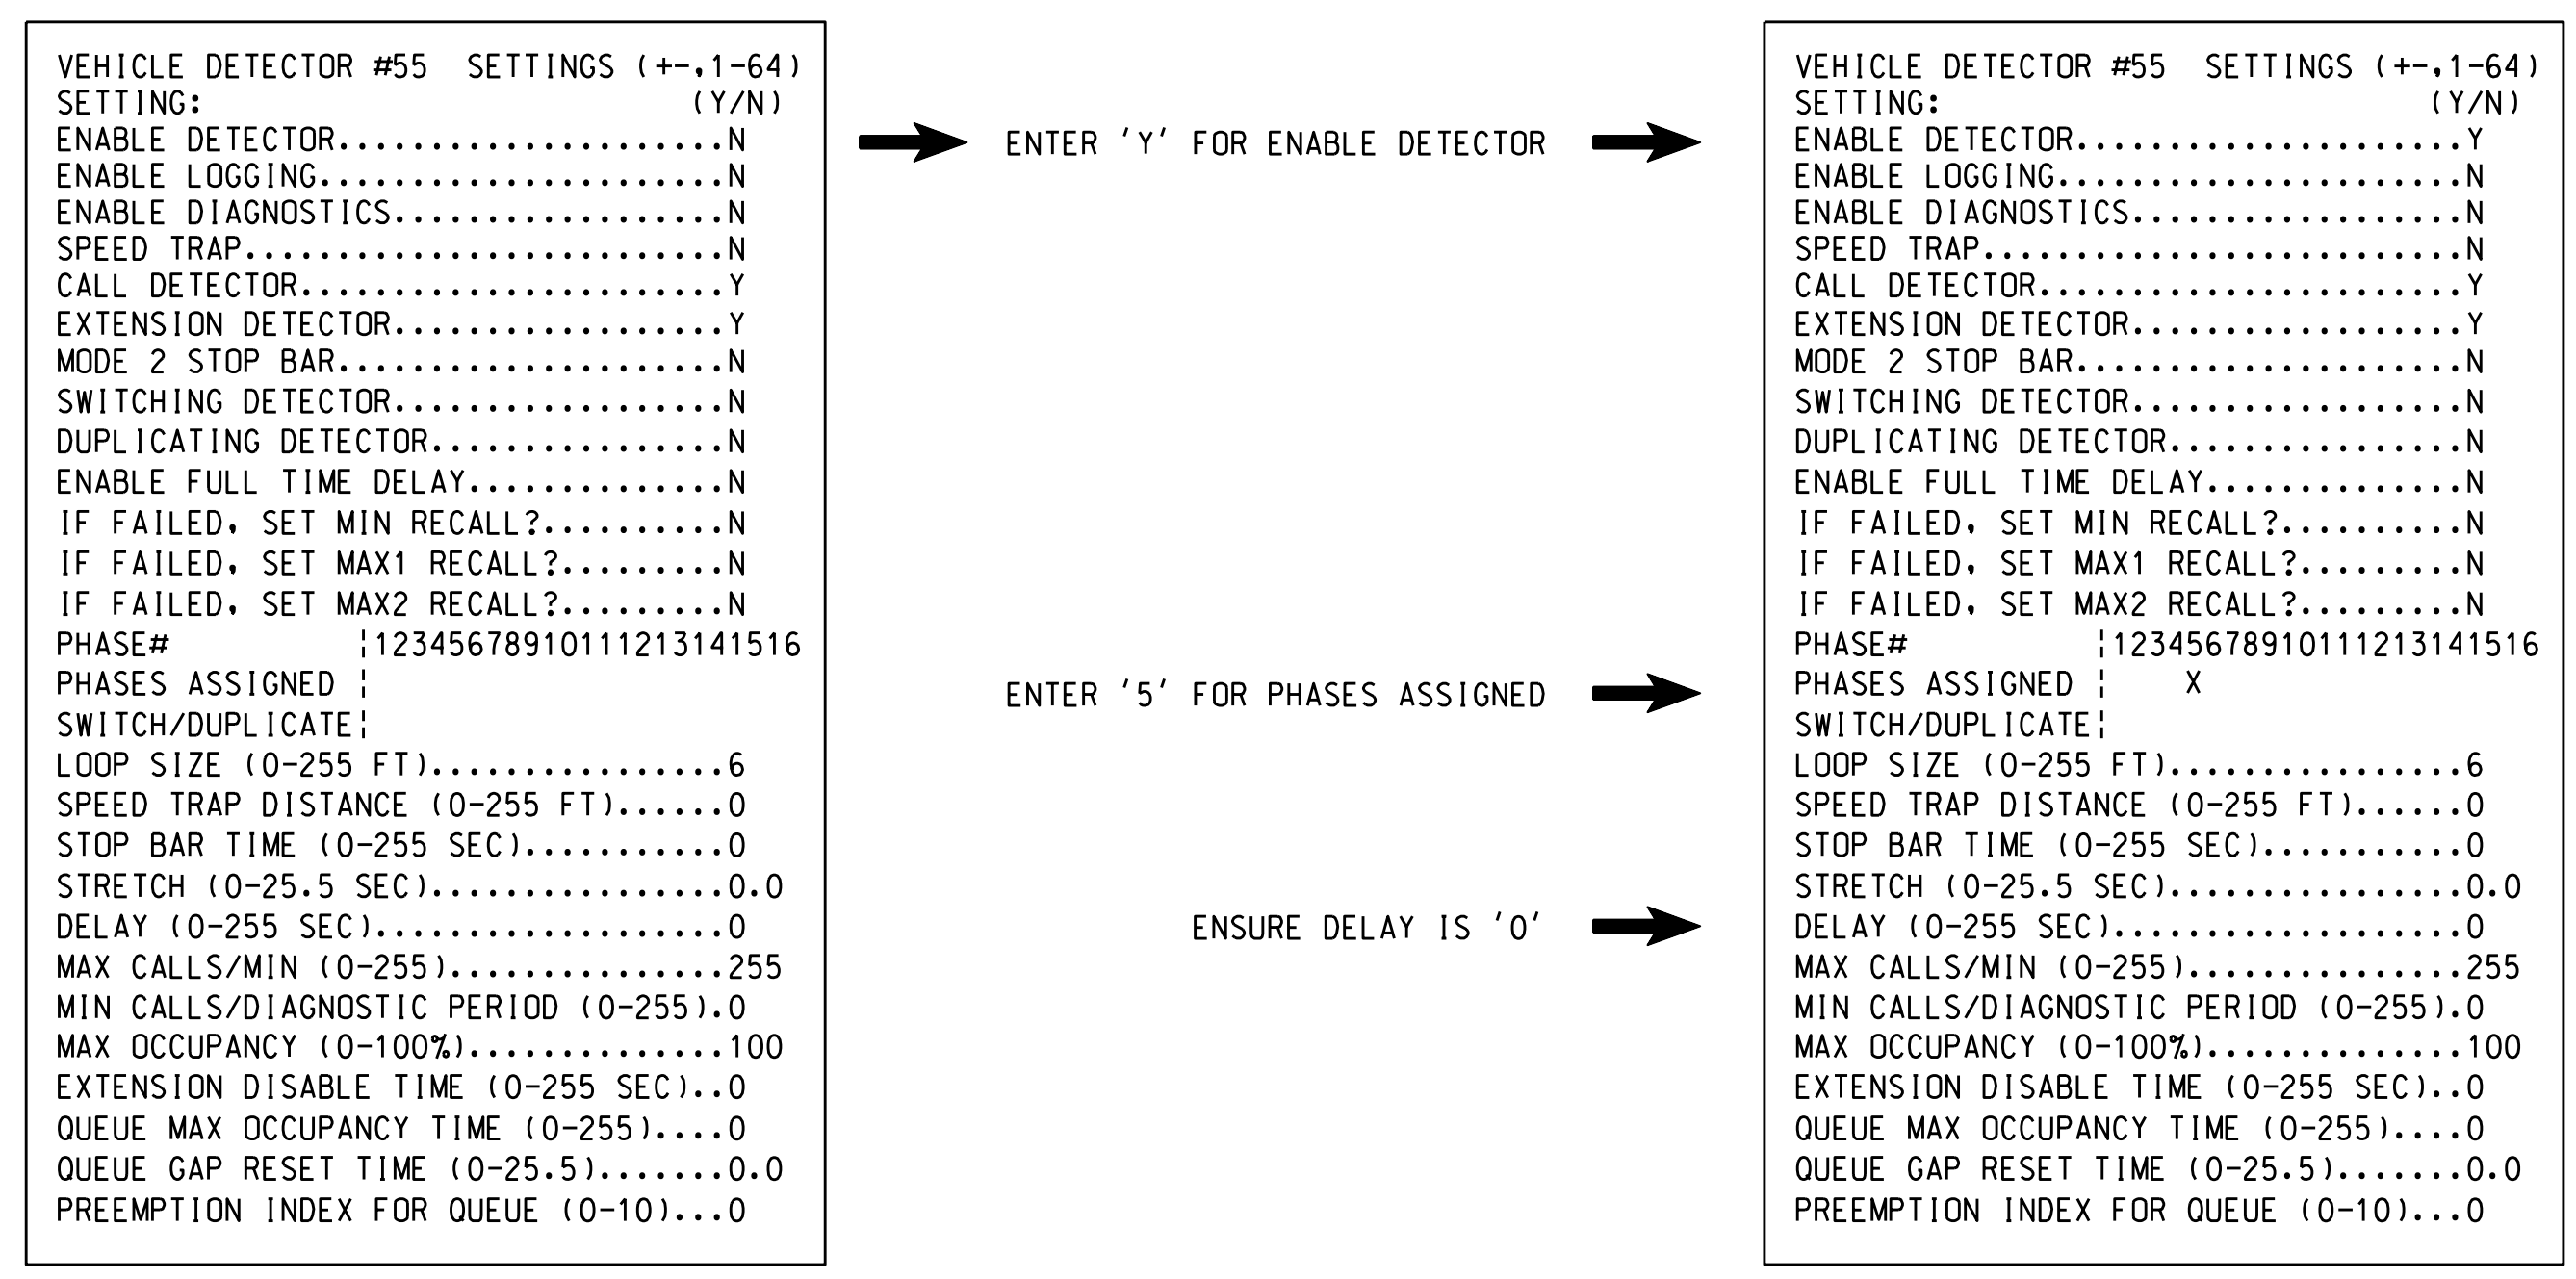

NOTE: DETECTOR IS PROGRAMMED PER THE INPUT FILE CONNECTION AND PROGRAMMING CHART SHOWN ON SHEET 1.

THIS ELECTRICAL DETAIL IS FOR THE SIGNAL DESIGN: 08-0504  
 DESIGNED: September 2014  
 SEALED: 4-01-15  
 REVISED: N/A

ELECTRICAL DETAIL SHEET 5 OF 6

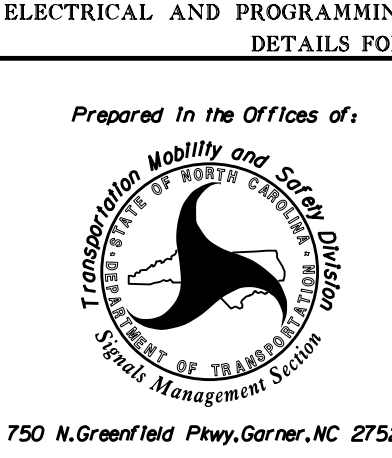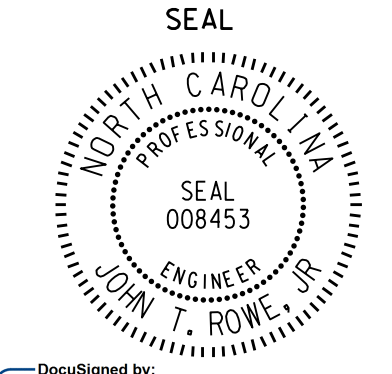	<b>SR 1009 (North Main Street)</b> at <b>SR 1911 (Ashland Street) and SR 1681 (Balfour Drive)</b>	SEAL 	
	Division 8 Randolph County Archdale PLAN DATE: December 2014 REVIEWED BY: JTR PREPARED BY: James Peterson REVIEWED BY:	DocuSigned by: <b>John T. Rowe, Jr.</b> 4/14/2015 841290C15EE4E8	SIG. INVENTORY NO. 08-0504
	REVISIONS INIT. DATE		

I:\ARL-2015\_13-28  
 S:\ITS\5141\TS-Sig\m\eter\son\080504\_sml.ele...xxx\TDD.dgn  
 JTPeterson