


EDI MODEL 2018ECLIP-NC CONFLICT MONITOR
PROGRAMMING DETAIL

(remove jumpers and set switches as shown)

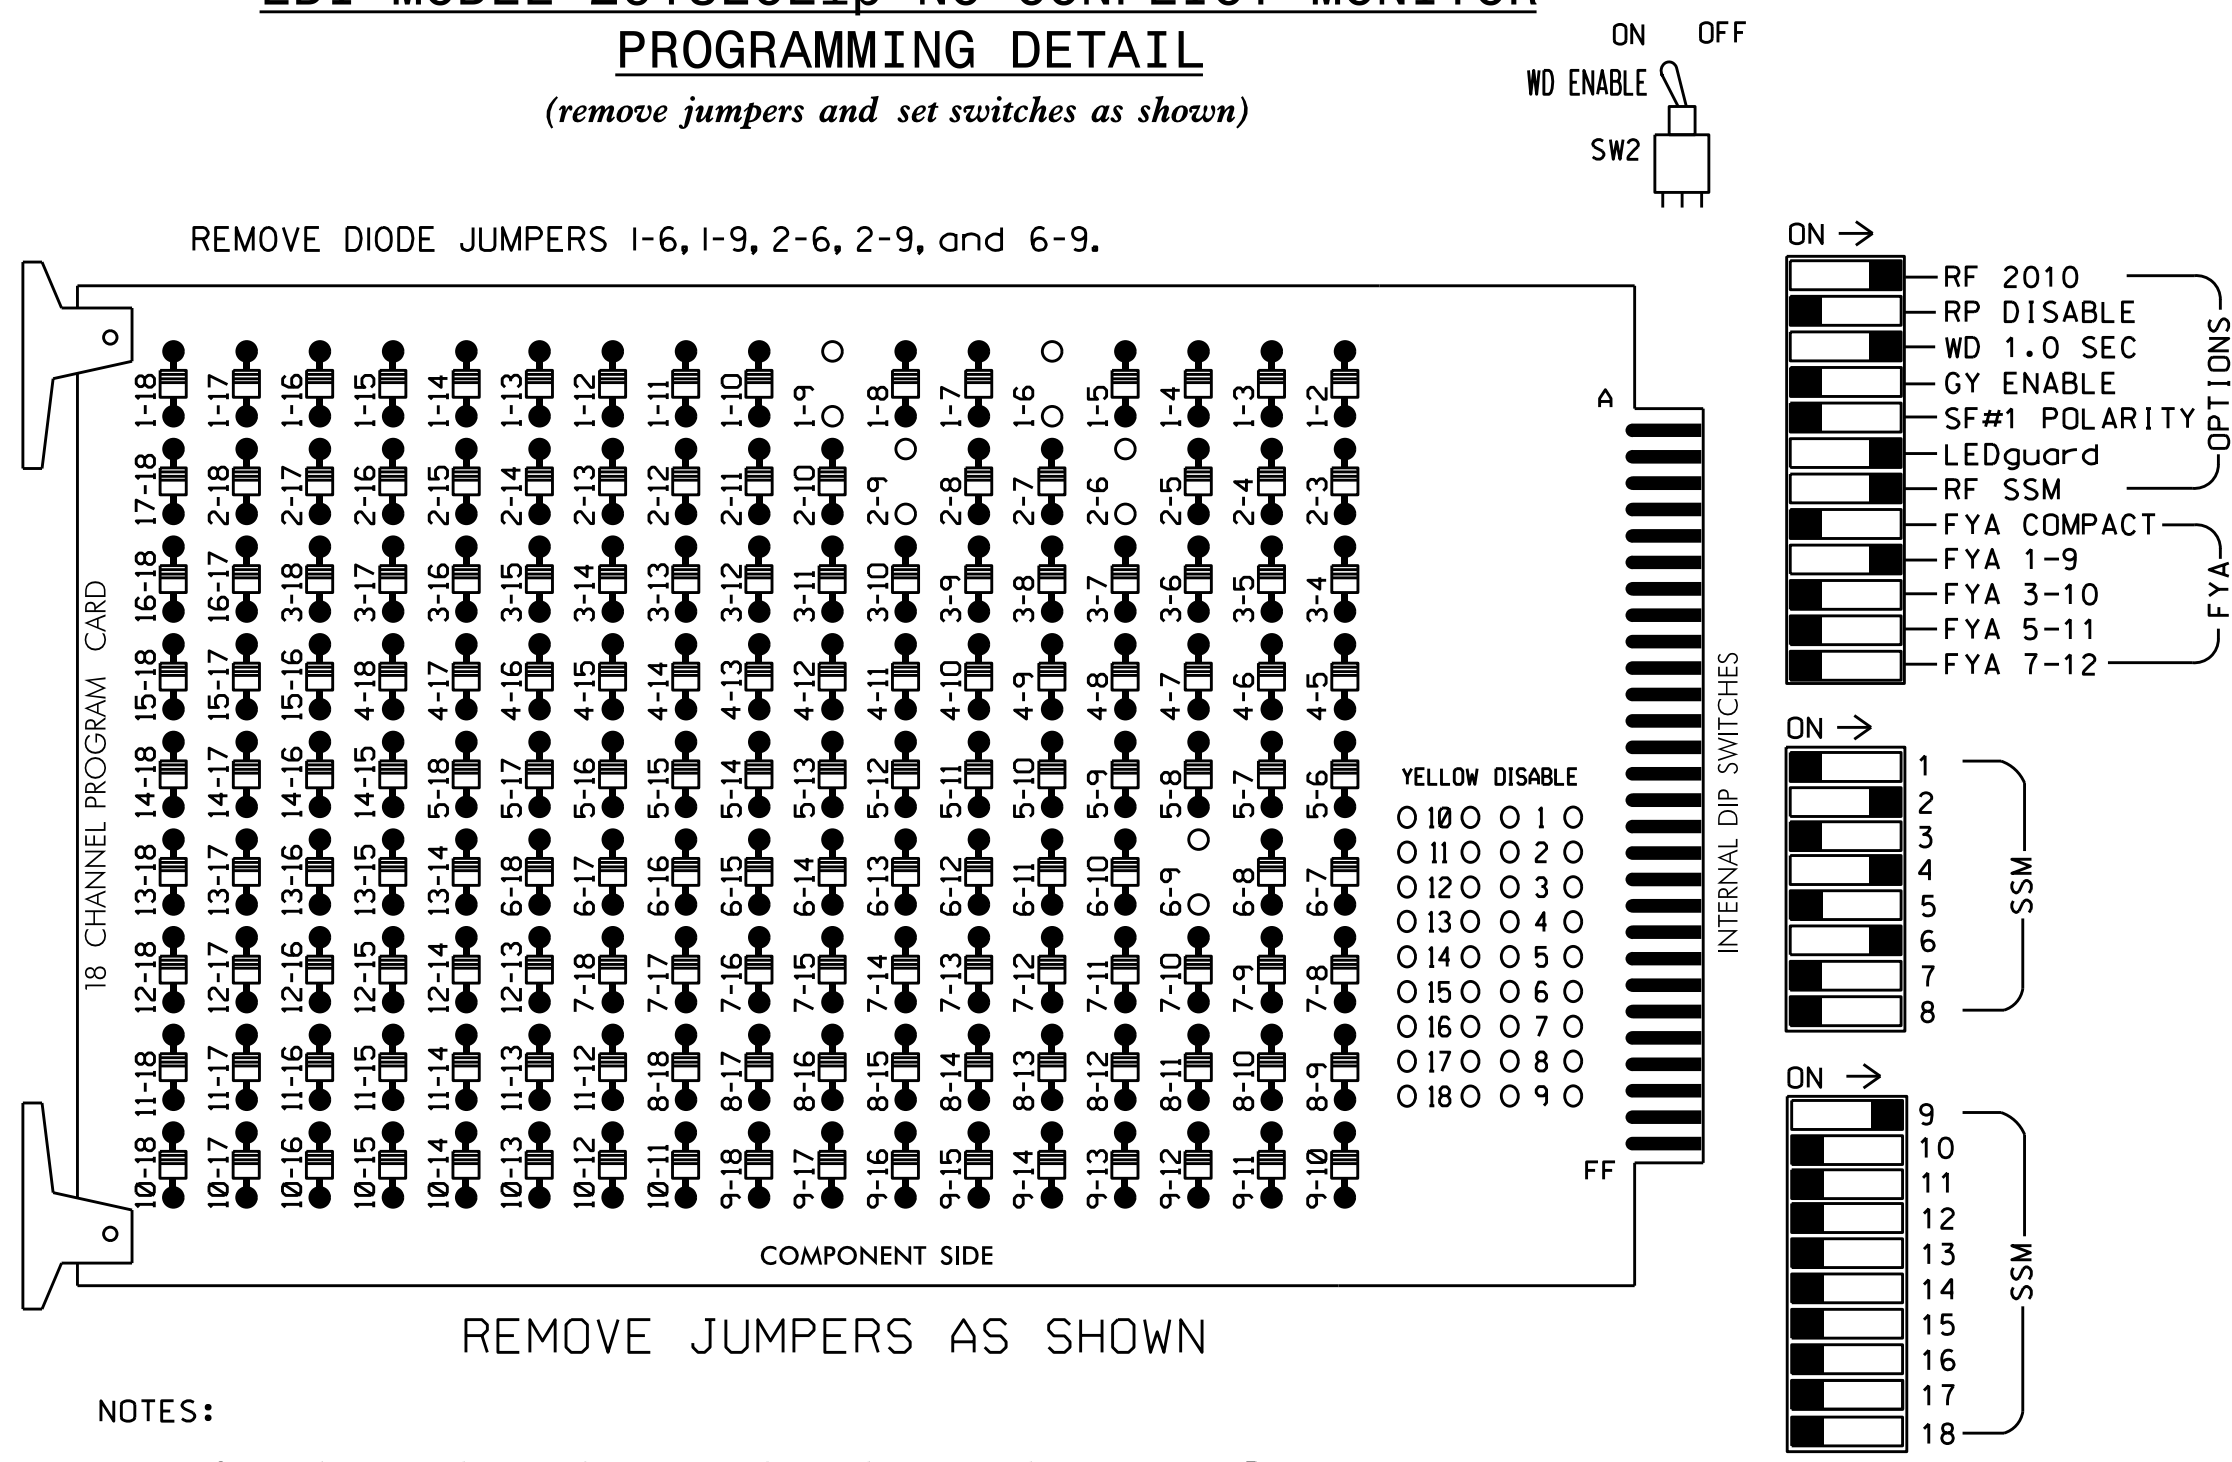

NOTES:

- Card is provided with all diode jumpers in place. Removal of any jumper allows its channels to run concurrently.
- Ensure jumpers SEL2-SEL5 and SEL9 are present on the monitor board.
- Ensure that Red Enable is active at all times during normal operation.
- Integrate monitor with Ethernet network in cabinet.

NOTES

- To prevent "flash-conflict" problems, insert red flash program blocks for all unused vehicle load switches in the output file. The installer shall verify that signal heads flash in accordance with the Signal Plans.
- Enable Simultaneous Gap-Out for all phases.
- Program phases 2 and 6 for Start Up In Green.
- Program phases 2 and 6 for Yellow Flash, and overlap 1 as Wag Overlaps.
- The cabinet and controller are part of the High Point Signal System.

EQUIPMENT INFORMATION

CONTROLLER.....2070
 CABINET.....332 W/ AUX
 SOFTWARE.....ECONOLITE OASIS
 CABINET MOUNT.....BASE
 OUTPUT FILE POSITIONS...18 WITH AUX. OUTPUT FILE
 LOAD SWITCHES USED.....S1,S2,S5,S8,AUX S1
 PHASES USED.....1,2,4,6
 OVERLAP "A".....1+2
 OVERLAP "B".....NOT USED
 OVERLAP "C".....NOT USED
 OVERLAP "D".....NOT USED

SIGNAL HEAD HOOK-UP CHART

LOAD SWITCH NO.	S1	S2	S3	S4	S5	S6	S7	S8	S9	S10	S11	S12	AUX S1	AUX S2	AUX S3	AUX S4	AUX S5	AUX S6
CMU CHANNEL NO.	1	2	13	3	4	14	5	6	15	7	8	16	9	10	17	11	12	18
PHASE	1	2	2 PED	3	4	4 PED	5	6	6 PED	7	8	8 PED	OLA	OLB	SPARE	OLC	OLD	SPARE
SIGNAL HEAD NO.	11	21,22	NU	NU	41,42 43	NU	NU	61,62	NU	NU	NU	NU	11	NU	NU	NU	NU	NU
RED	128				101			134										
YELLOW	*	129			102			135										
GREEN		130			103			136										
RED ARROW													A121					
YELLOW ARROW													A122					
FLASHING YELLOW ARROW													A123					
GREEN ARROW	127																	

NU = Not Used

* Denotes install load resistor. See load resistor installation detail this sheet.

★ See pictorial of head wiring in detail below.

INPUT FILE POSITION LAYOUT

(front view)

FILE "I"	1	2	3	4	5	6	7	8	9	10	11	12	13	14
U	∅ 1	∅ 2	∅ S	∅ S	∅ S	∅ 4	∅ S	∅ S	∅ S	∅ S	∅ S	∅ S	∅ S	FS
L	1A	2A,2B	∅ S	∅ S	∅ S	4A	∅ S	∅ S	∅ S	∅ S	∅ S	∅ S	∅ S	DC ISOLATOR
	NOT USED	NOT USED	∅ S	∅ S	∅ S	4B	∅ S	∅ S	∅ S	∅ S	∅ S	∅ S	∅ S	DC ISOLATOR
U	∅ S	∅ 6	∅ S	∅ S	∅ S	∅ S	∅ S	∅ S	∅ S	∅ S	∅ S	∅ S	∅ S	∅ S
L	∅ S	6A,6B	∅ S	∅ S	∅ S	∅ S	∅ S	∅ S	∅ S	∅ S	∅ S	∅ S	∅ S	∅ S

EX.: 1A, 2A, ETC. = LOOP NO.'S

FS = FLASH SENSE
 ST = STOP TIME


⊗ Wired Input - Do not populate slot with detector card

INPUT FILE CONNECTION & PROGRAMMING CHART

LOOP NO.	LOOP TERMINAL	INPUT FILE POS.	PIN NO.	INPUT ASSIGNMENT NO.	DETECTOR NO.	NEMA PHASE	CALL	EXTEND	FULL TIME DELAY	STRETCH TIME	DELAY TIME
1A ¹	TB2-1,2	I1U	56	18	1	1	Y	Y			15
2A,2B	TB2-5,6	I2U	39	10	2	2	Y	Y			
4A	TB4-9,10	I6U	41	3	4	4	Y	Y			
4B	TB4-11,12	I6L	45	7	14	4	Y	Y			15
6A,6B	TB3-5,6	J2U	40	2	6	6	Y	Y			


¹Add jumper from I1-W to J4-W, on rear of input file.

INPUT FILE POSITION LEGEND: J2L

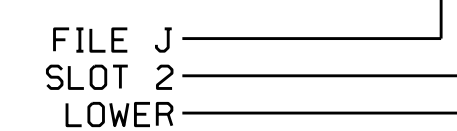

FYA SIGNAL WIRING DETAIL

(wire signal head as shown)

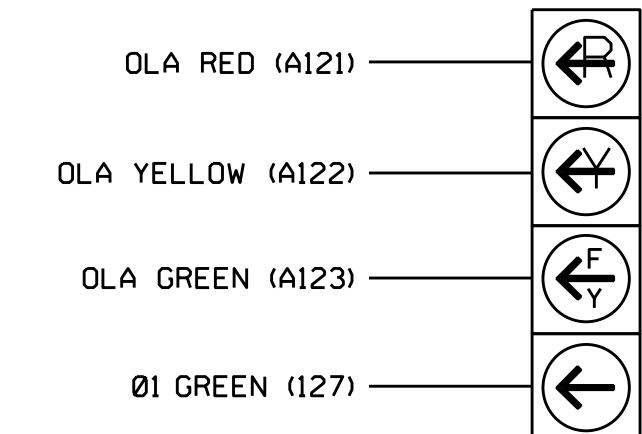

11


NOTE

The sequence display for signal head 11 requires special logic programming. See sheet 2 for programming instructions.

LOAD RESISTOR INSTALLATION DETAIL

(install resistor as shown below)

VALUE (ohms)	WATTAGE
1.5K - 1.9K	25W (min)
2.0K - 3.0K	10W (min)

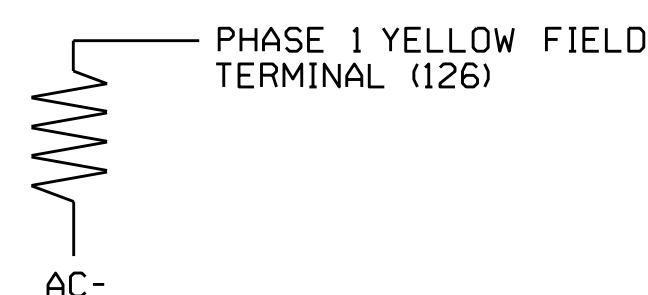

Electrical Detail - Sheet 1 of 2

Electrical and Programming Details for: **SR 1009 (South Main Street) at I-85 Northbound Ramps**

Prepared in the Offices of: **Transportation Mobility and Safety Solutions**

750 N. Greenfield Pkwy, Garner, NC 27529

Division 8 Randolph County Archdale

PLAN DATE: April 2015 REVIEWED BY: [Signature]

PREPARED BY: S. Armstrong REVIEWED BY: [Signature]

SEAL: JOHN T. ROWE, JR., ENGINEER, STATE OF NORTH CAROLINA, SEAL 008453

DocuSigned by: John T. Rowe, Jr. 4/7/2015

SIG. INVENTORY NO. 08-0516

08-0516-2015-08-04
 S:\MITS\15\Sig\15\work\hgr\080516_sml.ele.xxx.dgn
 S:\MITS\15\Sig\15\work\hgr\080516_sml.ele.xxx.dgn
 S:\MITS\15\Sig\15\work\hgr\080516_sml.ele.xxx.dgn