


CONTRACT: C203627 TIP PROJECT: C-5558

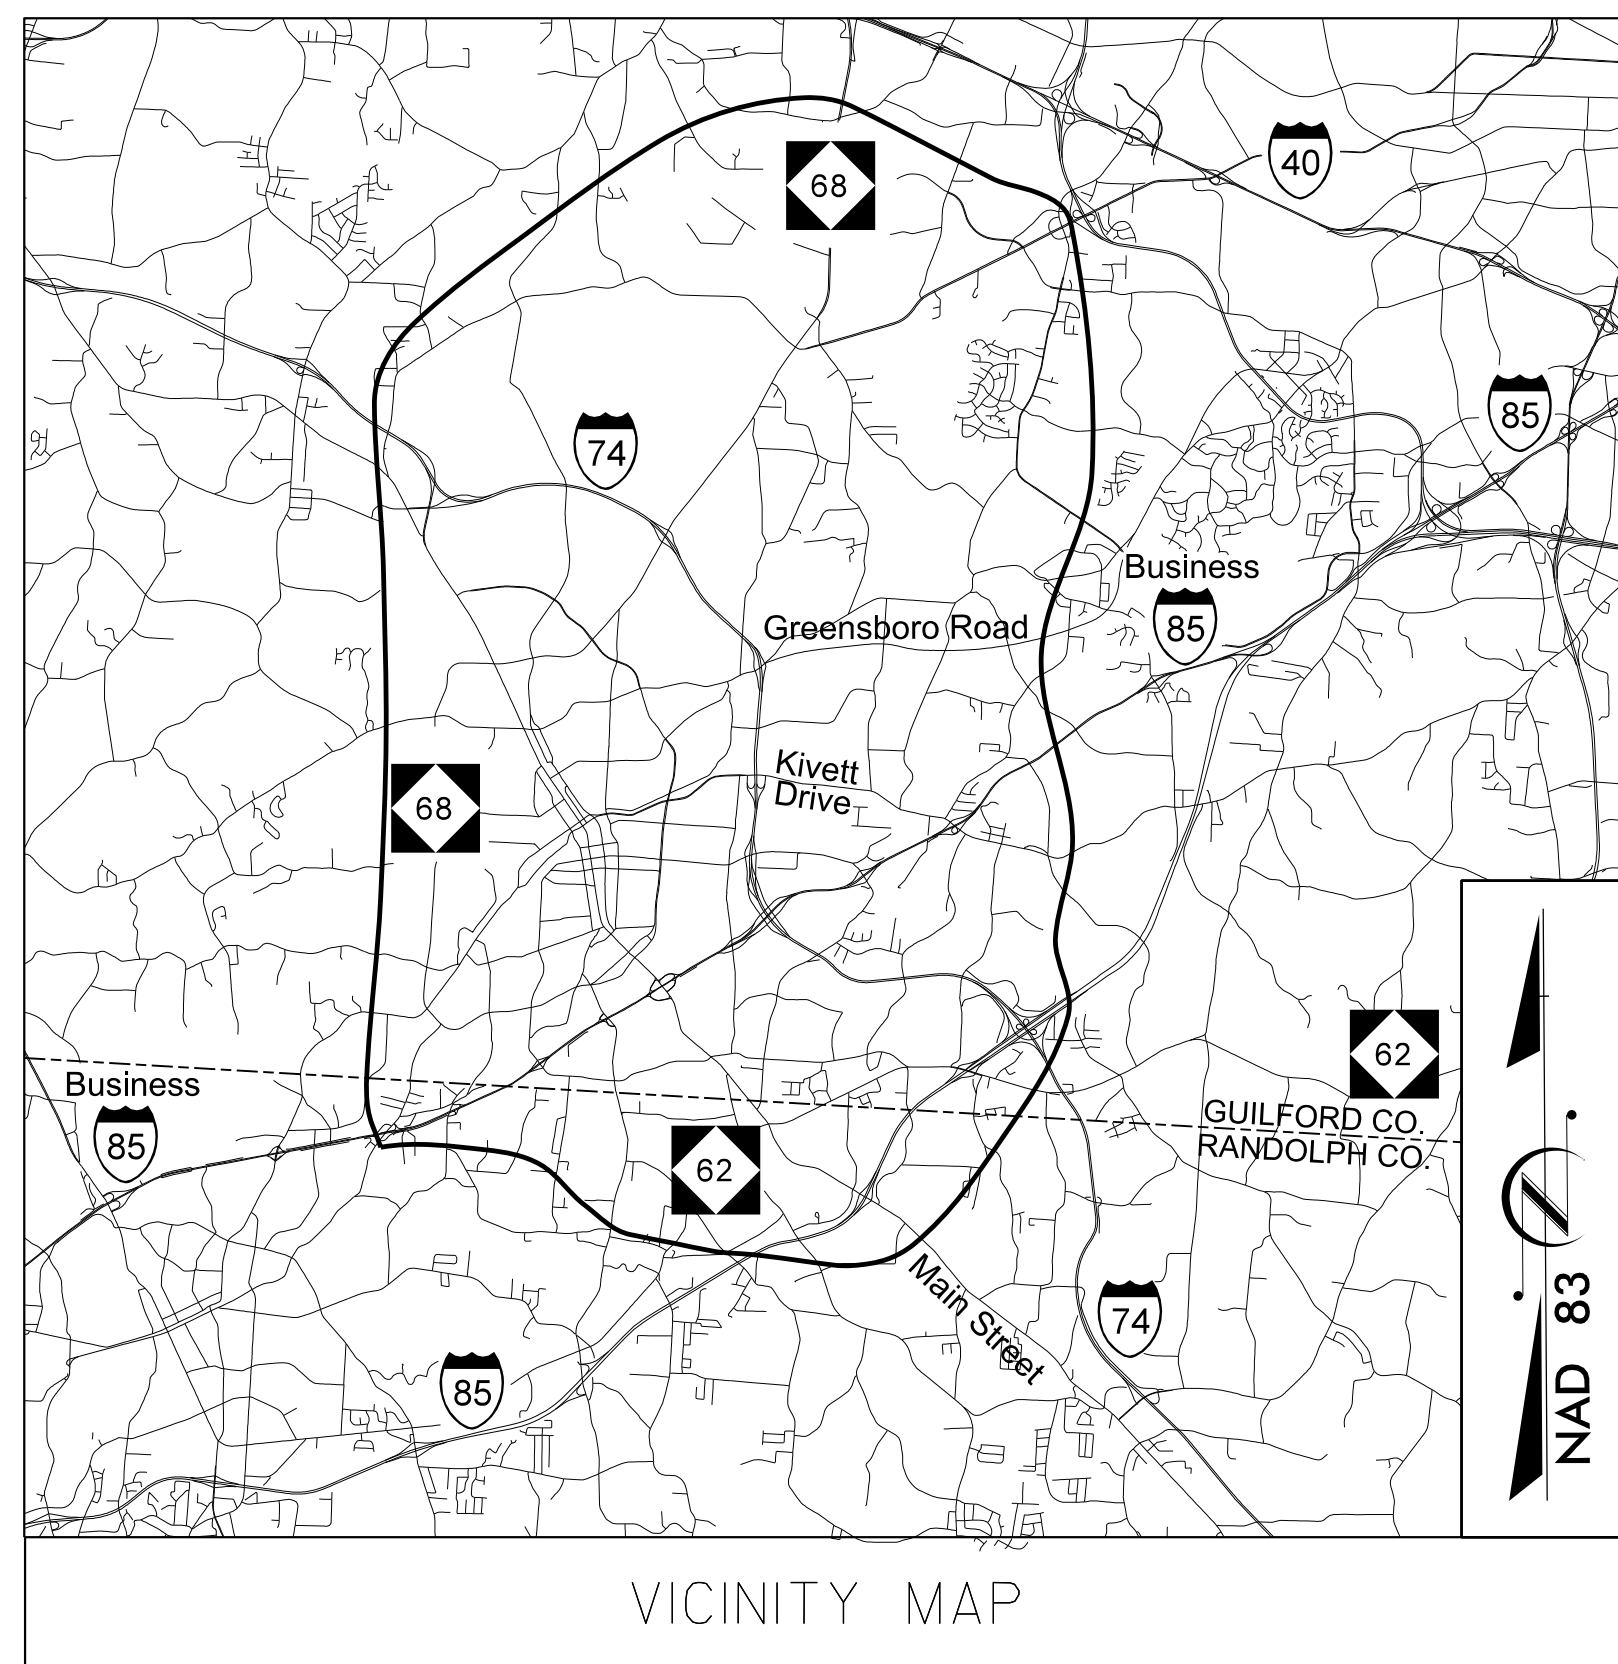


**Volume I of III
Communications & CCTV
Field Infrastructure,
Building Modifications
and Special Details**

NORTH CAROLINA
DEPARTMENT OF TRANSPORTATION

PLANS FOR PROPOSED IMPROVEMENTS
CITY OF HIGH POINT
COMPUTERIZED TRAFFIC SIGNAL SYSTEM

REPLACEMENT & EXPANSION OF THE COMPUTERIZED TRAFFIC SIGNAL SYSTEM.
RELATED WORK INCLUDES:
UPGRADING LOCAL INTERSECTION CONTROLLERS, CABINETS, AND SYSTEM DETECTORS WITH LIMITED SIGNAL WIRING AND SIGNAL HEAD UPGRADES WHEN NECESSARY; EXPANSION OF CCTV MONITORING NETWORK; UPGRADING OF CENTRAL SOFTWARE; AND INSTALLATION OF A ETHERNET COMMUNICATIONS NETWORK COMPRISED OF FIBER-OPTIC CABLE WITH ALL RELATED EQUIPMENT.

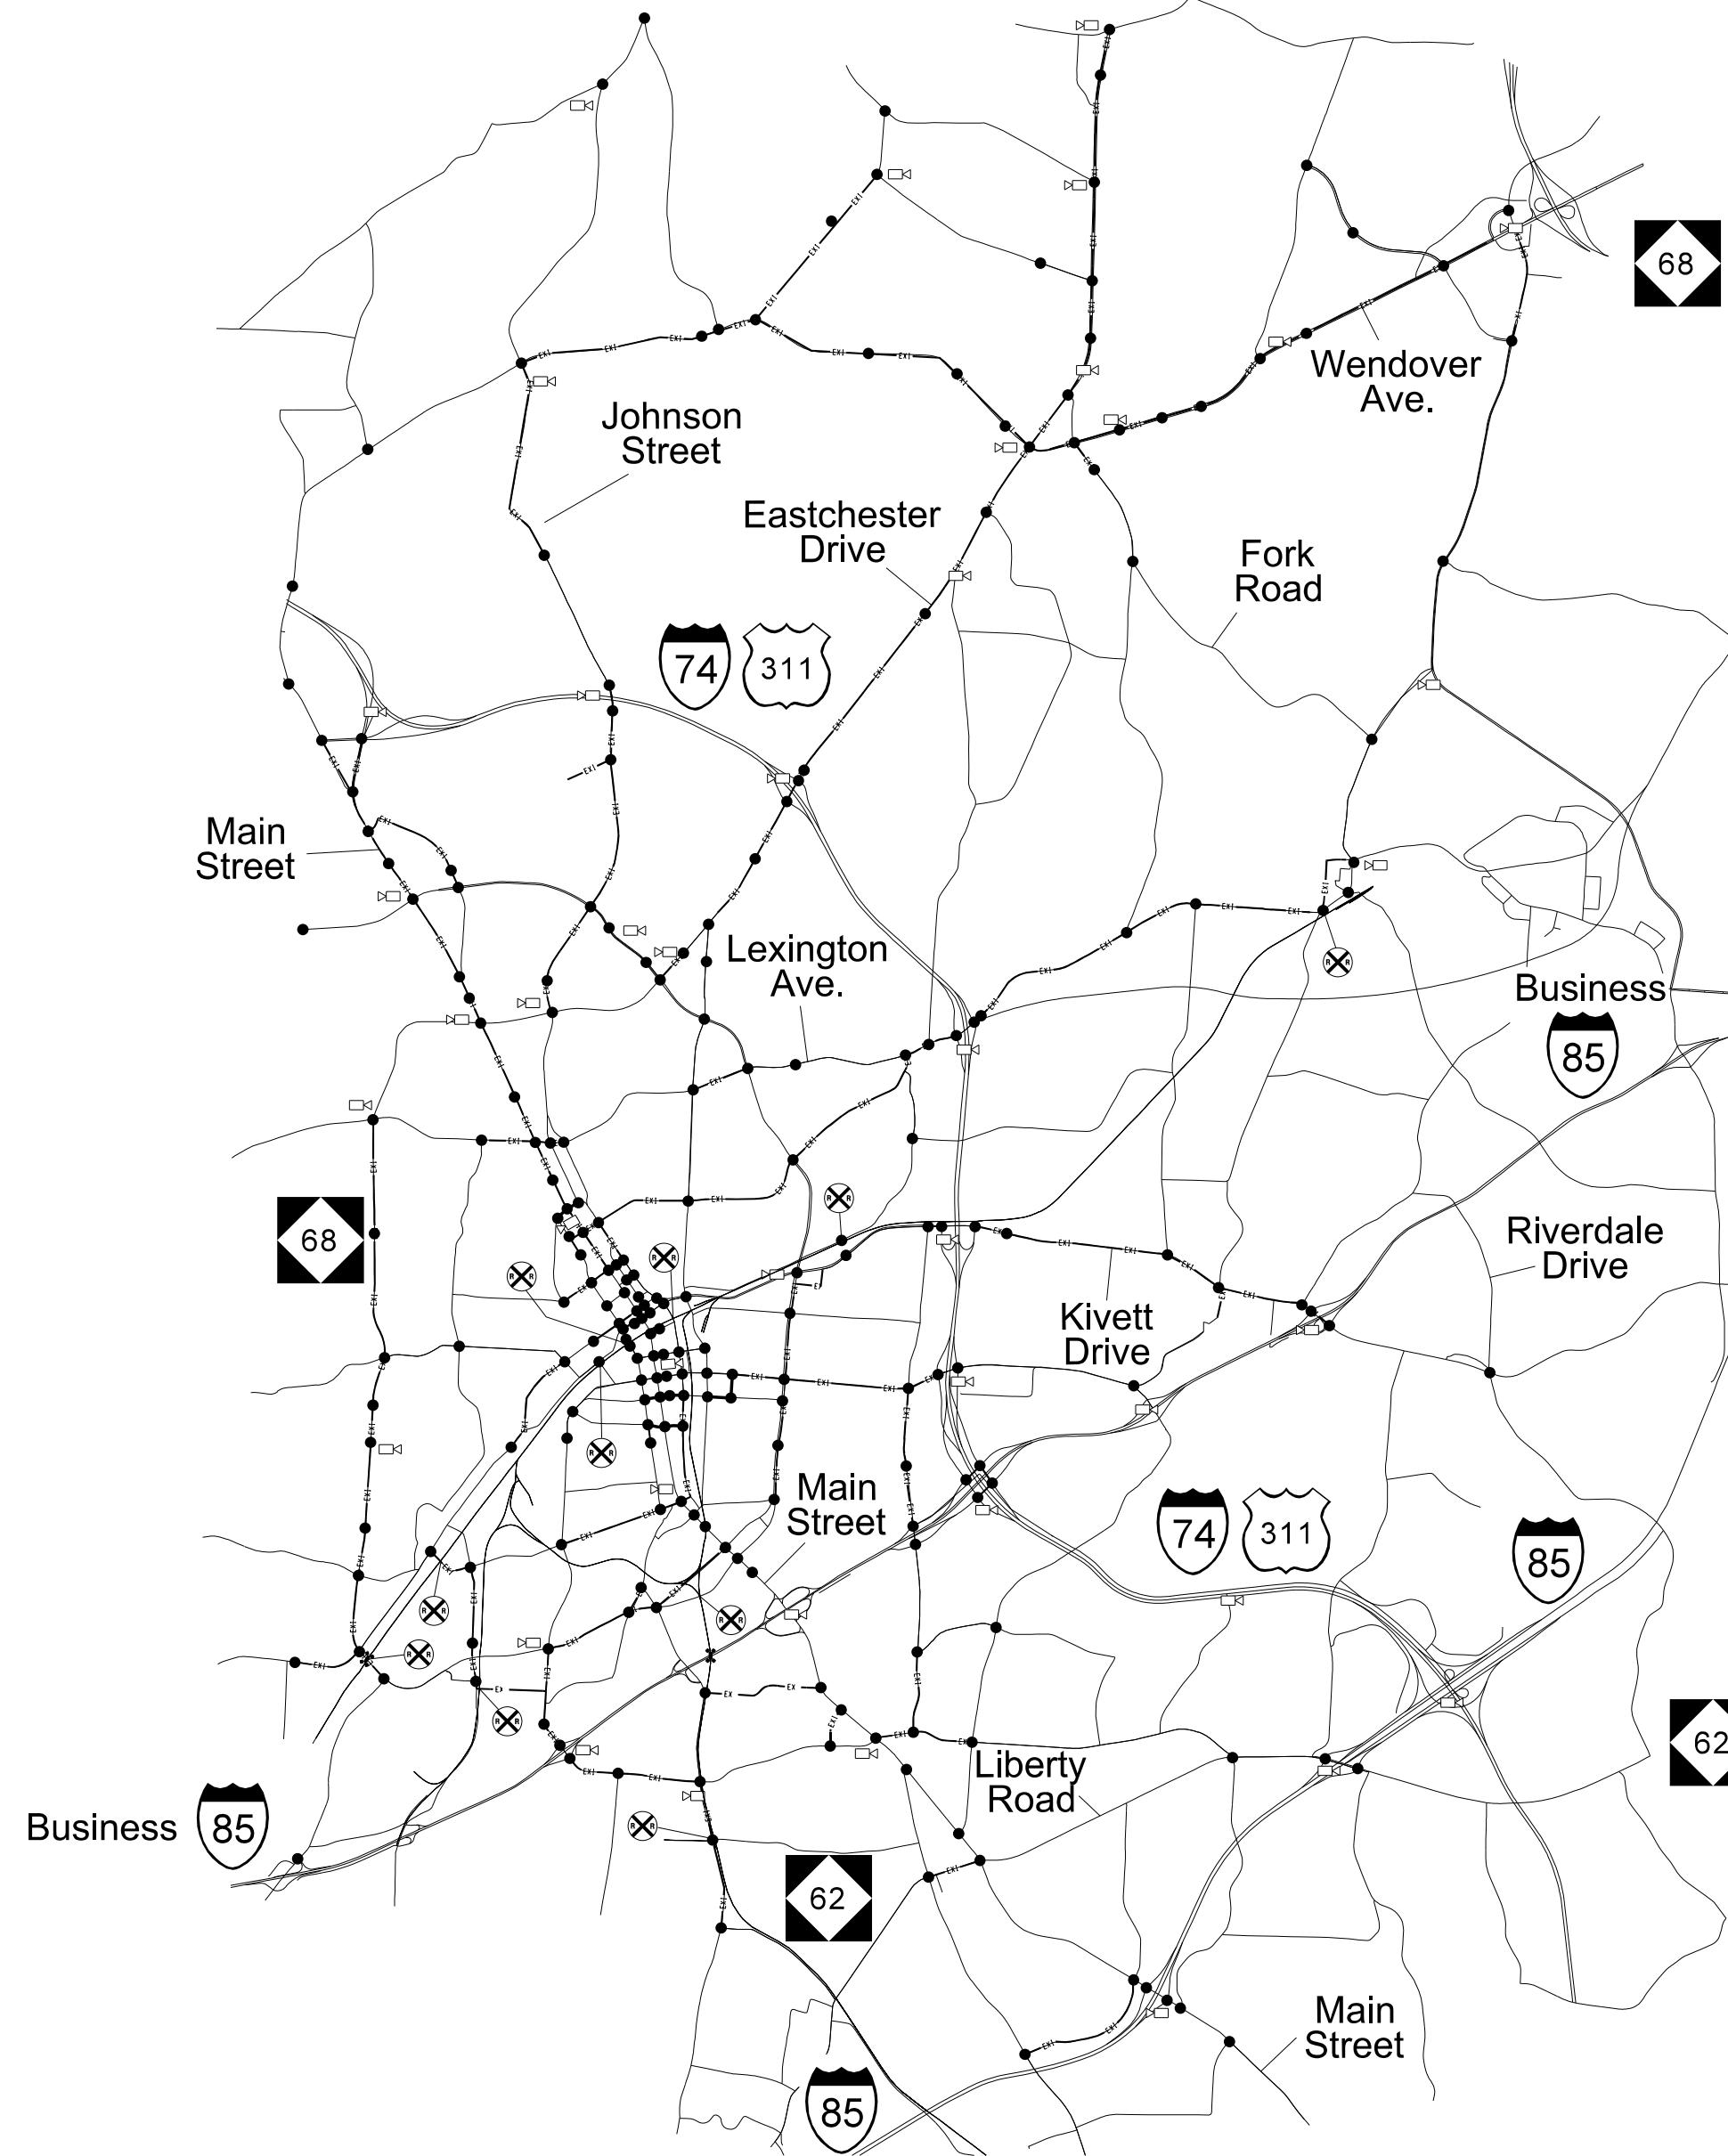

JUNE 10, 2015


STATE	STATE PROJECT REFERENCE NO.	SHEET NO.	TOTAL SHEETS
N.C.	C-5558	ITS-1.000	
STATE PROJ. NO.	F.A. PROJ. NO.	DESCRIPTION	
55063.1.F1	CMS-0710 (29)	PE	
55063.3.F1	CMS-0710 (29)	CONST	



2012 STANDARD SPECIFICATIONS

LETTING DATE: OCTOBER 20, 2015

PROJECT LENGTH = 80 MILES

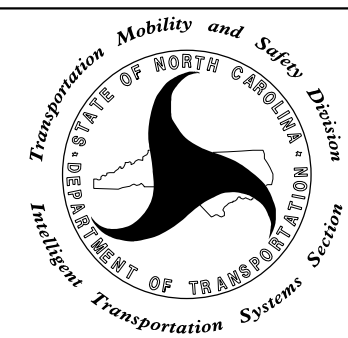

750 Greenfield Parkway, Garner, NC 27529

NC DOT CONTACTS:
TRANSPORTATION MOBILITY & SAFETY DIVISION
INTELLIGENT TRANSPORTATION SYSTEMS SECTION
W. MICHAEL BRASWELL - METRO SYSTEMS PROJECT ENGINEER


ATKINS

1616 EAST MILLBROOK ROAD, SUITE 310
RALEIGH, NORTH CAROLINA 27609
(919) 876-6888 NCBES #F-0326

J. TODD BROOKS, PE - ATKINS PROJECT MANAGER
MELISSA B. TOTH, PE - ATKINS SENIOR PROJECT ENGINEER
ALFRED H. BADGETT, PE - ATKINS SENIOR PROJECT ENGINEER



SEAL

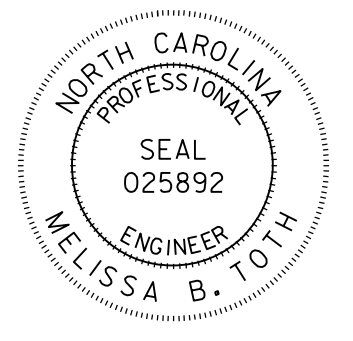

DocuSigned by:
Melissa B. Toth 6/5/2015
DATE