
PROJ. REFERENCE NO. SHEET NO. C-5558 TMP-7.04

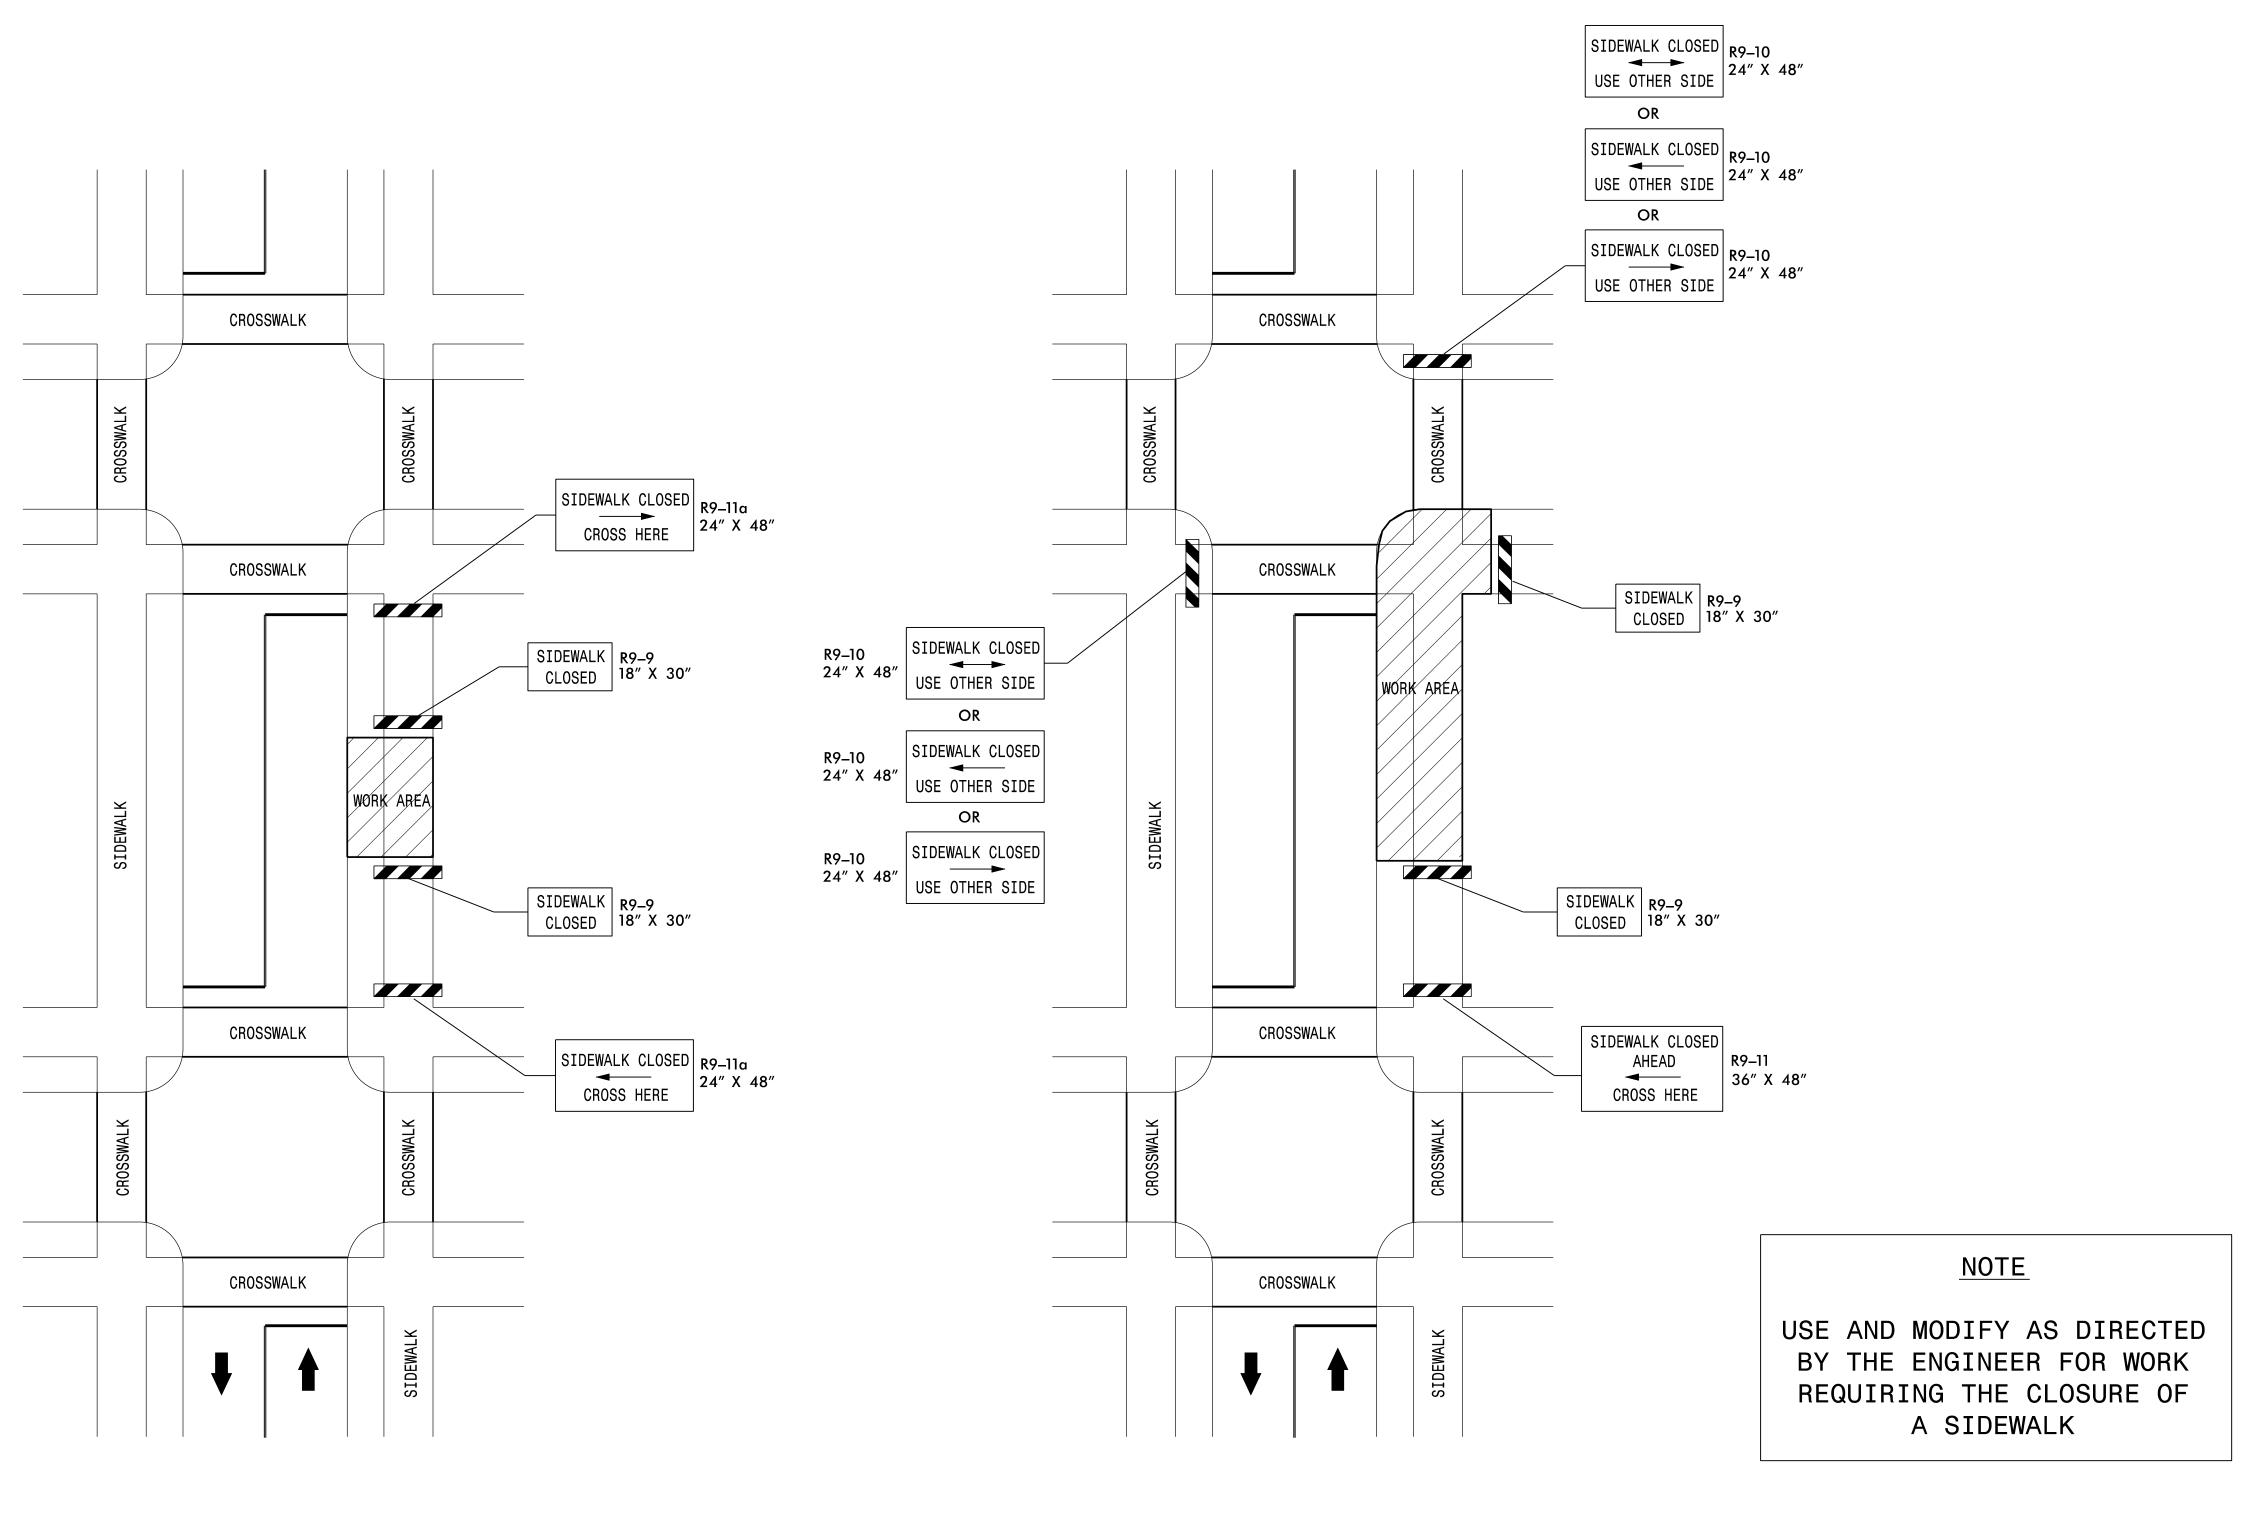


TYPICAL DRAWING FOR SIDEWALK CLOSURES

LEGEND

- TYPE III BARRICADE



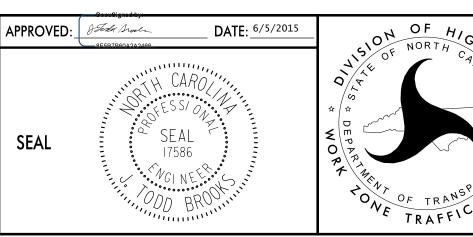

TYPICAL SIDEWALK
CLOSURE AND
PEDESTRAIN
DETOUR