


SPLICE ENCLOSURE NO. S3-3							
DEVICE ID	CL SHEET	CABLE X			CABLE Y		
		CABLE NUMBER	ALONG ROUTE	TO	CABLE NUMBER	ALONG ROUTE	TO
07-1981	CRP-6.326	3D	PENNY RD	W WENDOVER AVE	3D	PENNY RD	E FORK RD
07-1879	CRP-6.230	3C	BARROW RD	SKEET CLUB RD	3C	BARROW RD	WILLARD DAIRY RD

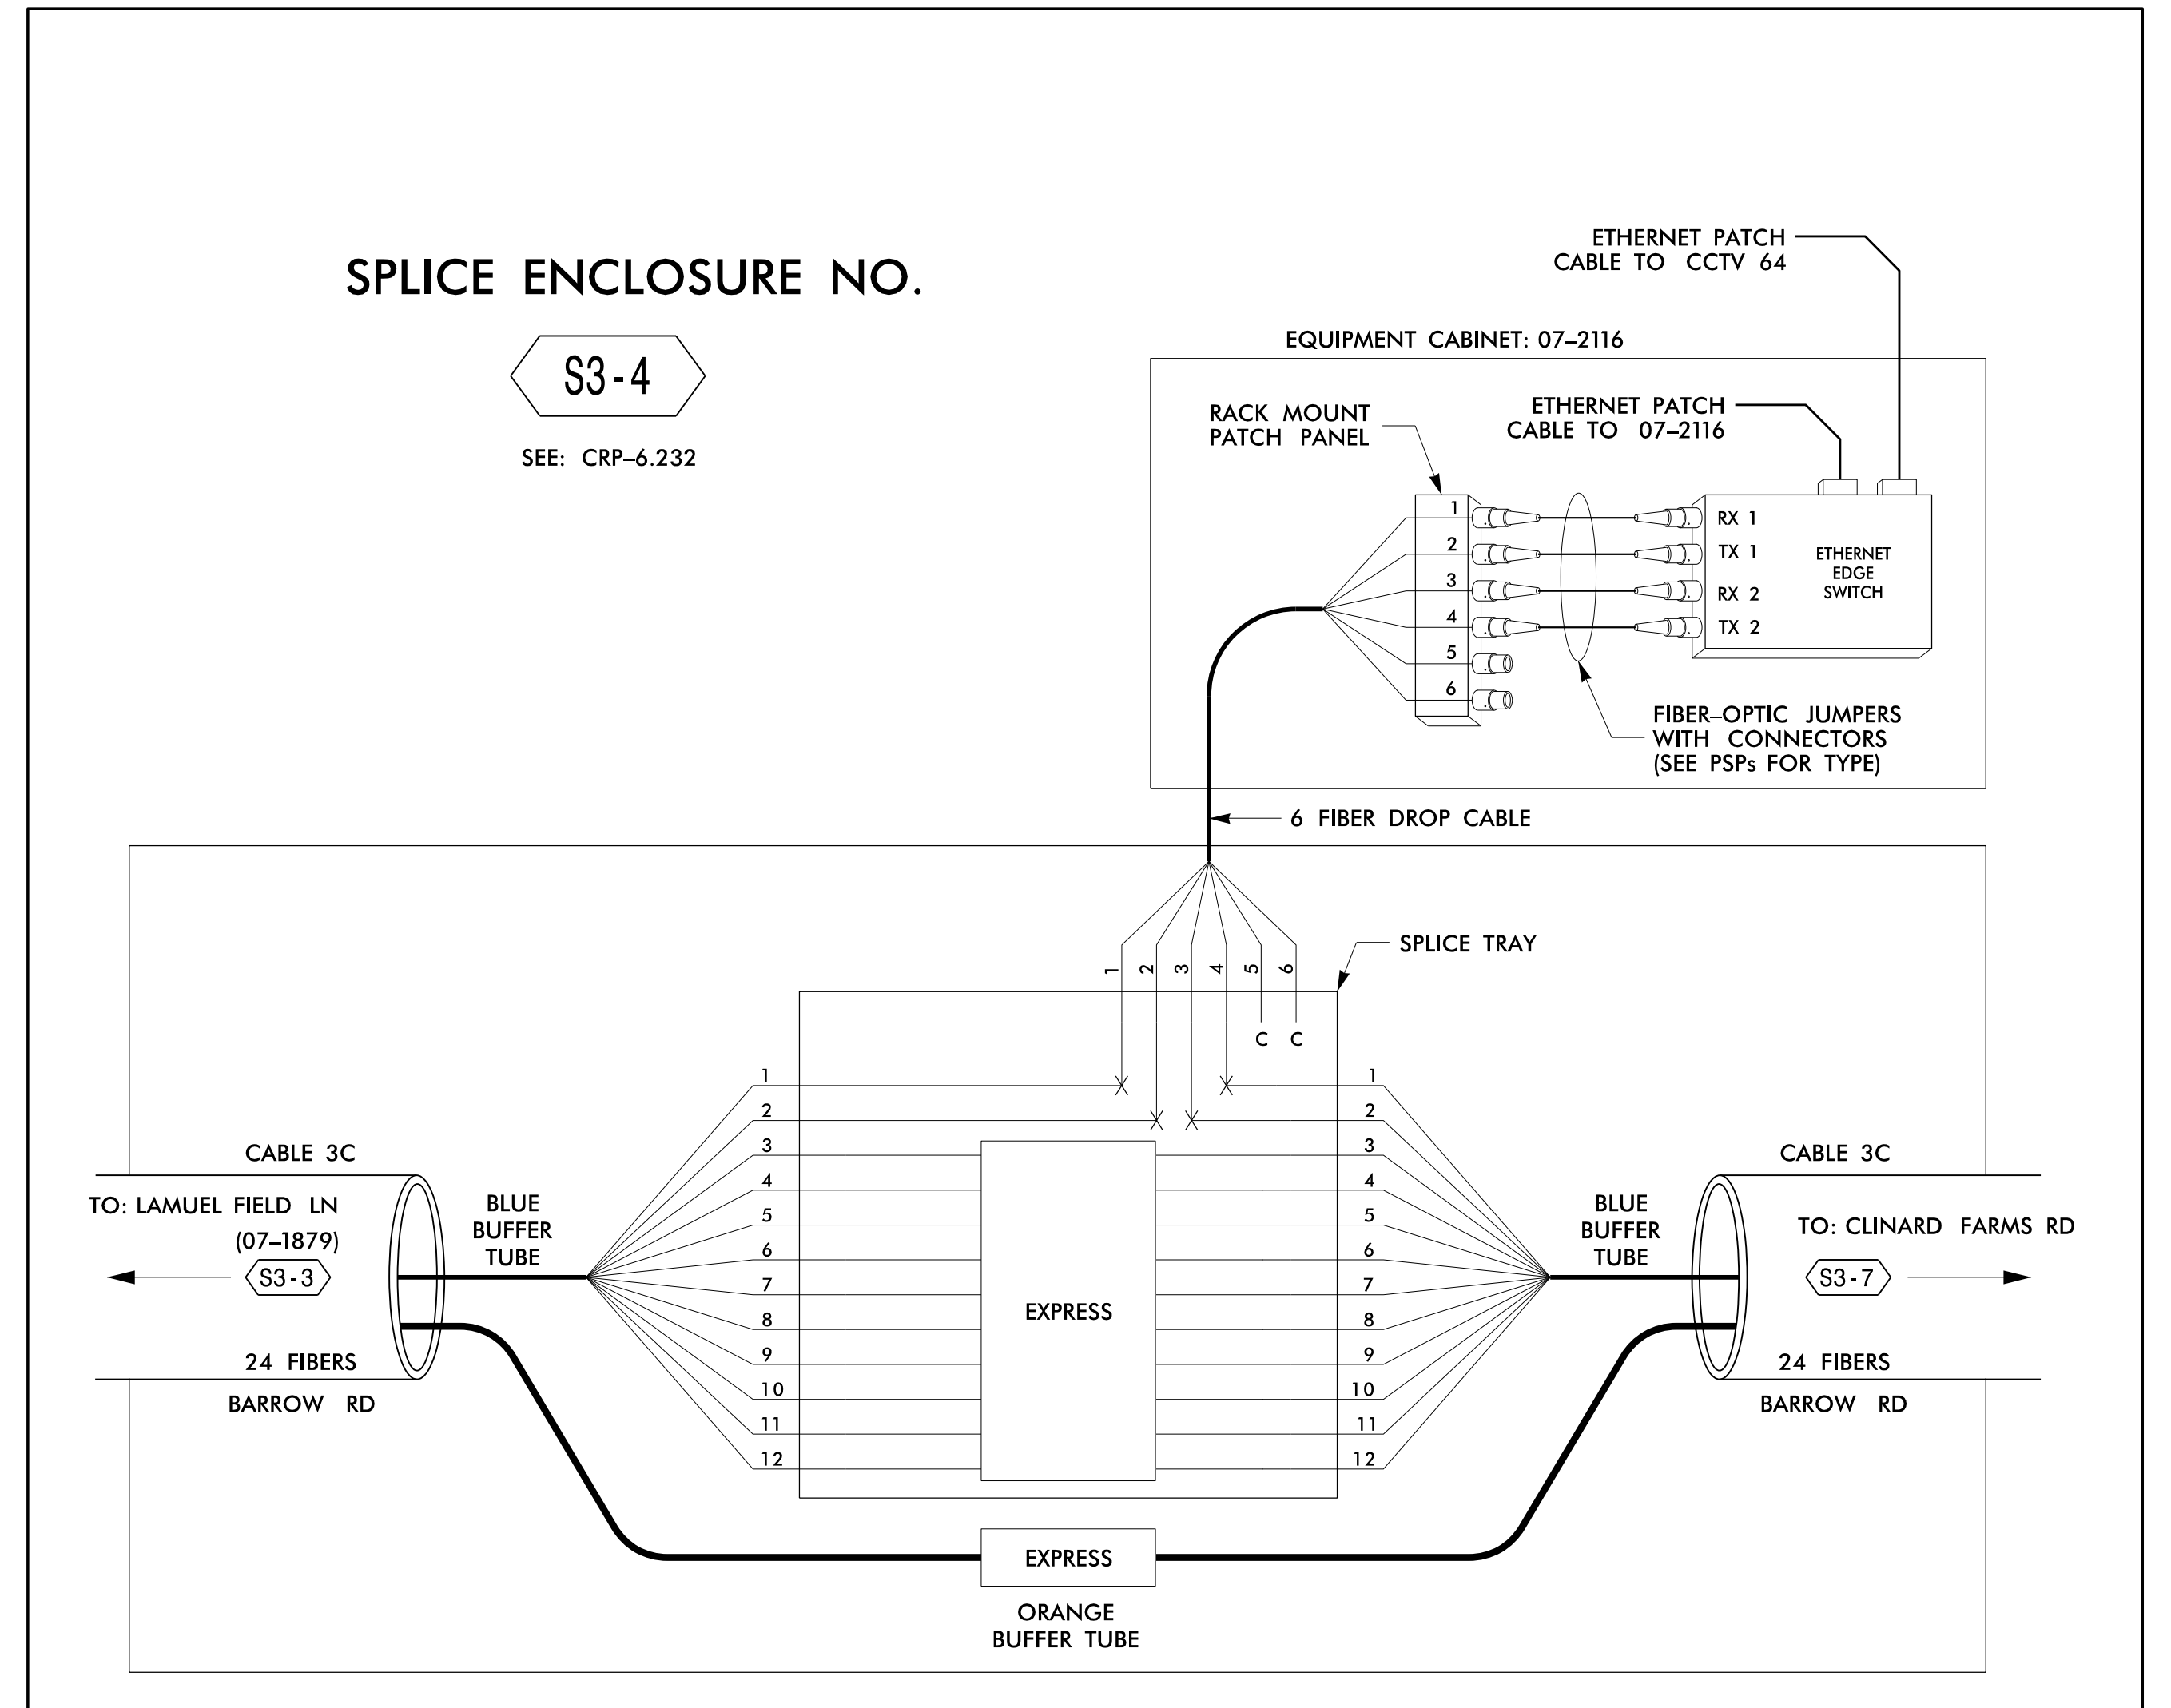

08-JUN-2015 09:19 T:\projects\con\115\NCDOT\100037777 - High Point Sig Sys\Comms and ITS\Fiber Splicing\SplicingDetail1-08.dgn SLOC3653 AT LUS291201

LEGEND

(1) BLUE	(7) RED	X = FUSION SPLICE INDIVIDUAL FIBER
(2) ORANGE	(8) BLACK	C = CAP AND SEAL
(3) GREEN	(9) YELLOW	EXPRESS = EXPRESS ENTIRE BUFFER TUBE / FIBERS THROUGH WITHOUT CUTTING
(4) BROWN	(10) VIOLET	BUFFER SPLICE = SPLICE ALL FIBERS IN BUFFER TUBE COLOR TO COLOR
(5) SLATE	(11) ROSE	
(6) WHITE	(12) AQUA	

- NOTES**
- UNUSED FIBERS LEFT COILED AND STORED IN SPLICE TRAY
 - UNUSED BUFFER TUBES LEFT COILED AND STORED IN SPLICE ENCLOSURE
 - EDGE SWITCH CONFIGURATIONS ARE GENERIC. CONTRACTOR IS RESPONSIBLE FOR DETERMINING/ENSURING THE PROPER TERMINATIONS.

ATKINS 1616 EAST MILLBROOK ROAD, SUITE 310
RALEIGH, NORTH CAROLINA 27609
(919) 876-6888 NCBEES #F-0326

Prepared for the Offices of: North Carolina Department of Transportation	High Point Signal System Splicing Details		SEAL NORTH CAROLINA PROFESSIONAL ENGINEER HENRY HERRER BADGETT 019962	
	Division 7	Guilford County		High Point
	PLAN DATE: June 2015	REVIEWED BY: HA Badgett		
	PREPARED BY: BJ Slocum	REVIEWED BY: SG Haynie		
750 Greenfield Parkway, Garner, NC 27529	REVISIONS		INIT. DATE	
SCALE				
NTS				

DocuSigned by: *Henry Herrer Badgett* 6/8/2015
CADD Filename: SpliceDetail1-08.dgn